



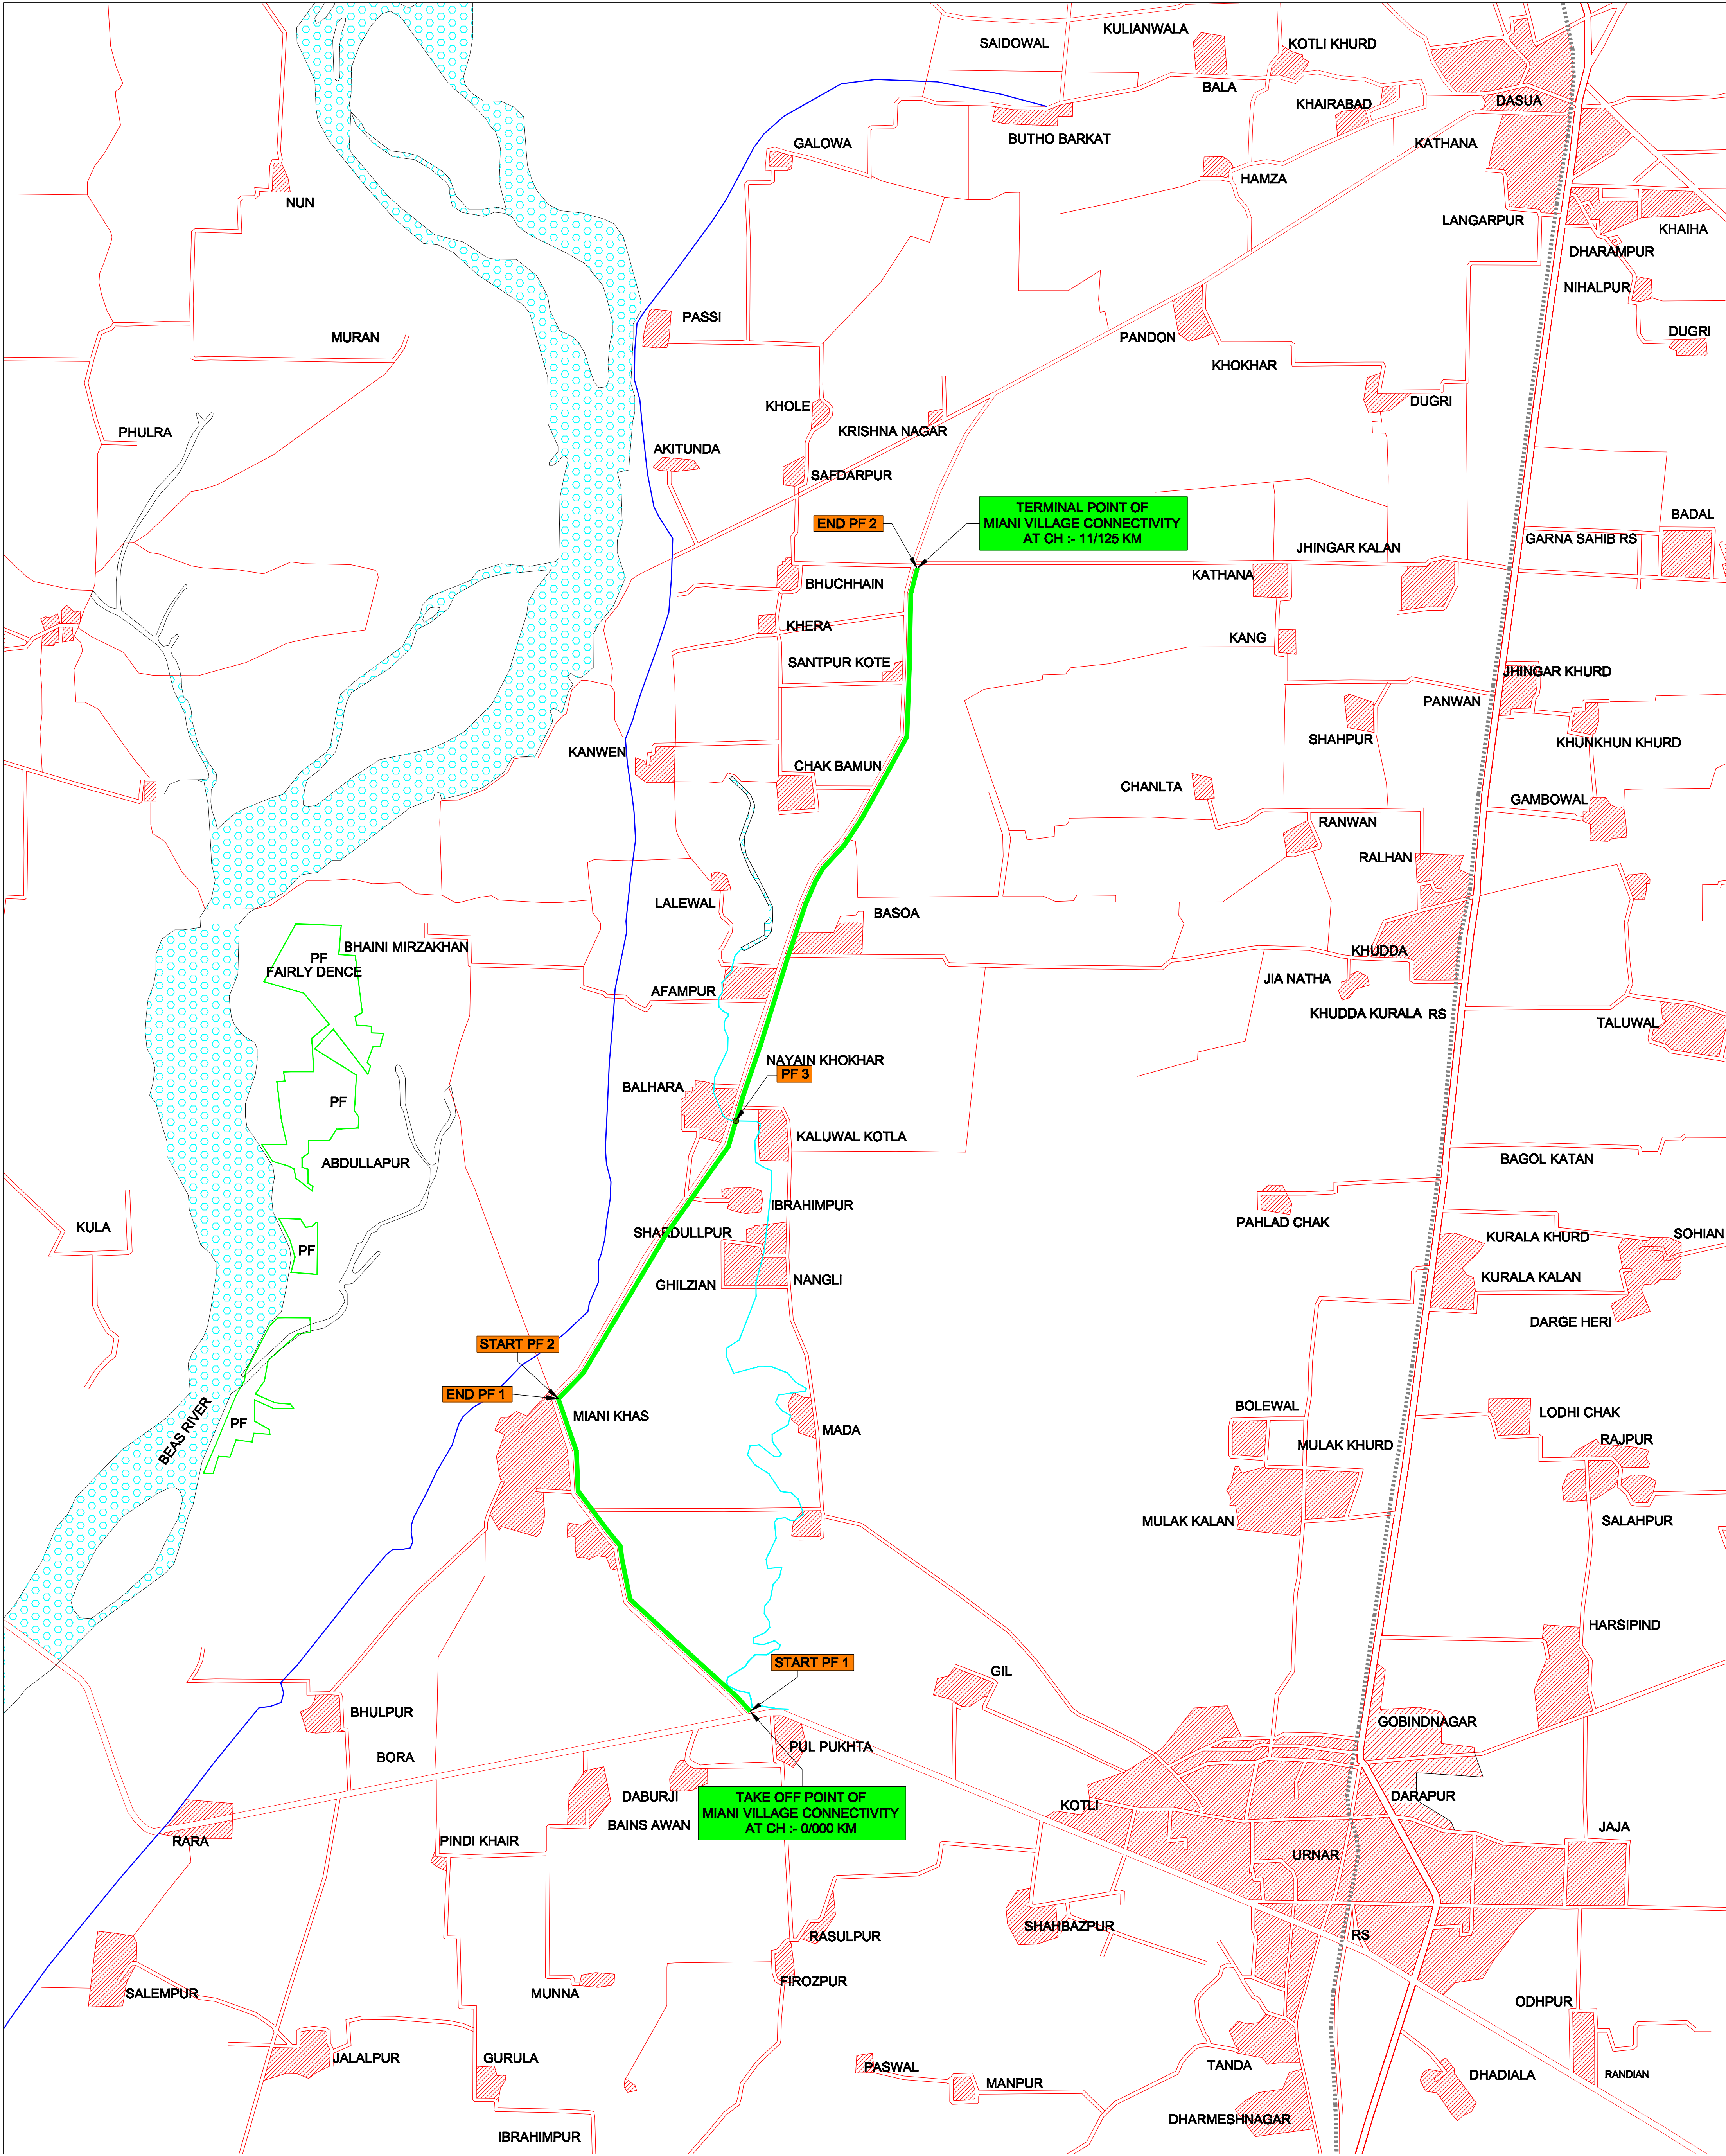

GPS CO-ORDINATE OF PIPELINE WITH IN FOREST AREA			
PF NO	NAME OF PIPELINE CONNECTIVITY	LATTITUDE	LONGITUDE
START PF-1	MIANI VILLAGE CONNECTIVITY	31°41'23.00"N	75°35'6.78"E
END PF-1		31°42'50.35"N	75°34'4.66"E
START PF-2		31°42'50.35"N	75°34'4.66"E
END PF-2		31°46'39.16"N	75°35'59.68"E
PF-3		31°44'5.22"N	75°35'0.71"E

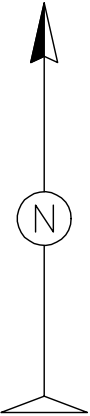

- LEGEND:-
- PROPOSED PIPELINE WITH IN FOREST AREA
 - PF CROSSING
 - ASPHALTED ROAD

00	03.07.2020	ISSUED FOR APPROVAL			NIKUM	V.MASKE		
No	DATE	REVISIONS			BY	CHKD	APPD	PROJ ENGR
CLIENT				GUJARAT GAS LIMITED AHMEDABAD, GUJARAT				
PROJECT		CITY GAS DISTRIBUTION NETWORK FOR BATHINDA GA MIANI VILLAGE CONNECTIVITY						
TITLE		ROUTE MAP MIANI VILLAGE CONNECTIVITY						
SURVEY CONSULTANTS				SECON PRIVATE LIMITED BANGALORE - 66				
SCALE		DRAWING NO						REV
1: 25,000		SECON/GGL/MIANI VILLAGE CONNECTIVITY/RM-01						00