



DGPS SURVEYED MAP SHOWING FOREST AREAS PROPOSED FOR DIVERSION WITHIN THE
PROPOSED OVERLAND CONVEYOR CORRIDOR SYSTEM (CONVEYOR BELT, MAINTAINANCE ROAD, WATERLINE)
FROM POTTANGI BAUXITE MINES TO ALUMINA REFINERY PLANT AT DAMANJODI IN KORAPUT DISTRICT.

(VILLAGE-BHITARKOTA SHEET No-1)

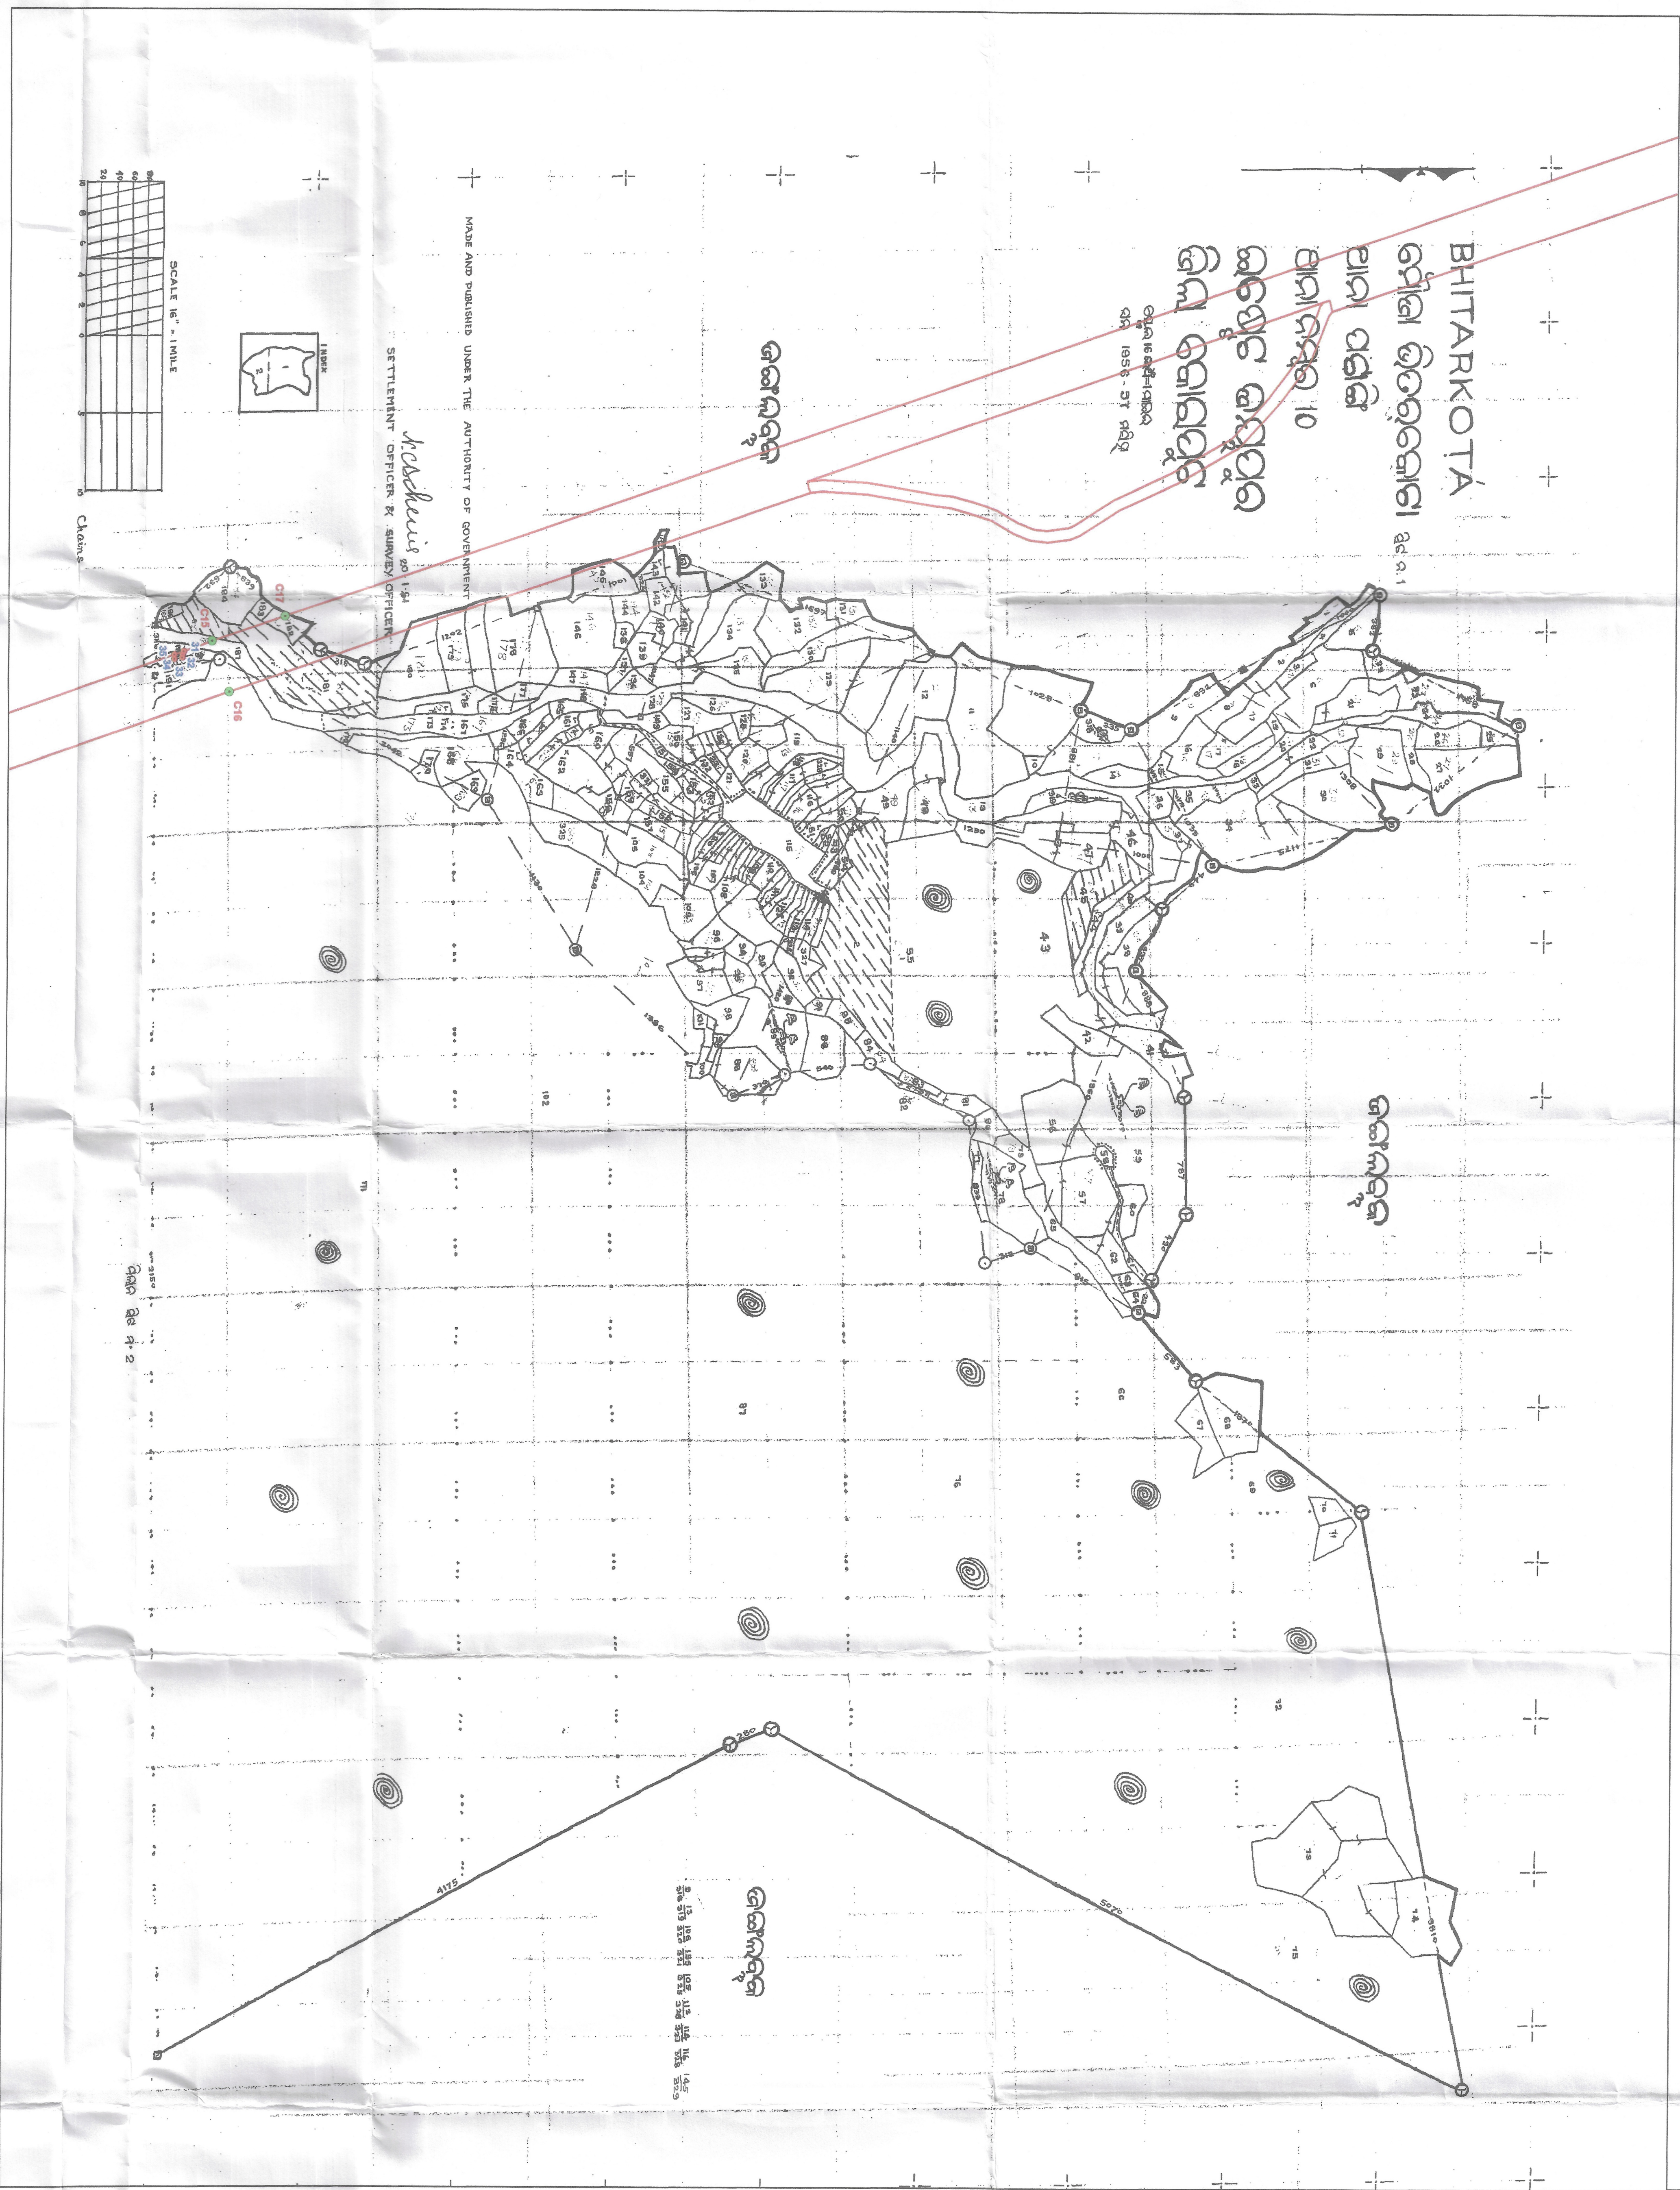

AREA STATISTICS OF FOREST PLOTS						
SL No.	TAMASIL	VILLAGE NAME	KHATA	PILOT No.	KISSAM	PILOT No.
1	SEMILIGUDA	BHITARKOTA	45	139	Patra Jungle	139
TOTAL AREA				0.658	0.267	0.007

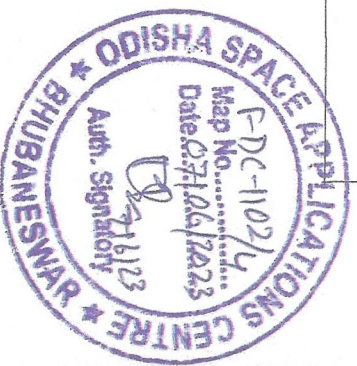


Digitized by
Bhubaneswar
12/11/23

Forest Range Officer
Semiliguda Forest Range
Talasikhar
Semiliguda

DGPS/ETS SURVEYED CO-ORDINATES OF CONVEYOR CORRIDOR POINTS			
SL No.	POINT ID	EASTING	NORTHING
1	C15	704811.596	2062860.634
2	C16	704876.709	2062883.465
3	C17	704778.525	2062955.208

CO-ORDINATES OF FOREST POINTS (REVENUE FOREST)			
SL No.	POINT ID	EASTING	NORTHING
1	31	704828.369	2062824.177
2	32	704829.262	2062822.593
3	33	704832.310	2062822.157
4	34	704835.517	2062812.219
5	35	704828.550	2062812.219

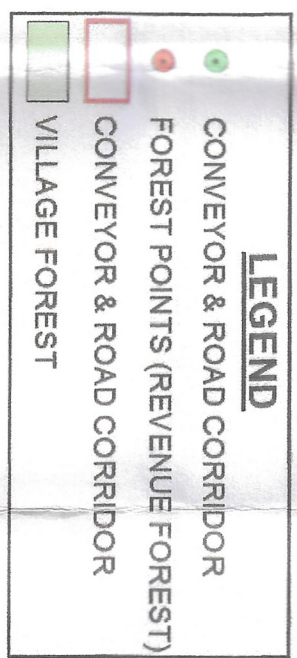

DGPS Survey Conducted By
Digital Cartography & Services (DCS) Pvt. Ltd
1015, Bhugabat Sandhan
GOP Canal Road, Raunagar, Bhubaneswar-751025
Email: dcsplbbs@gmail.com