


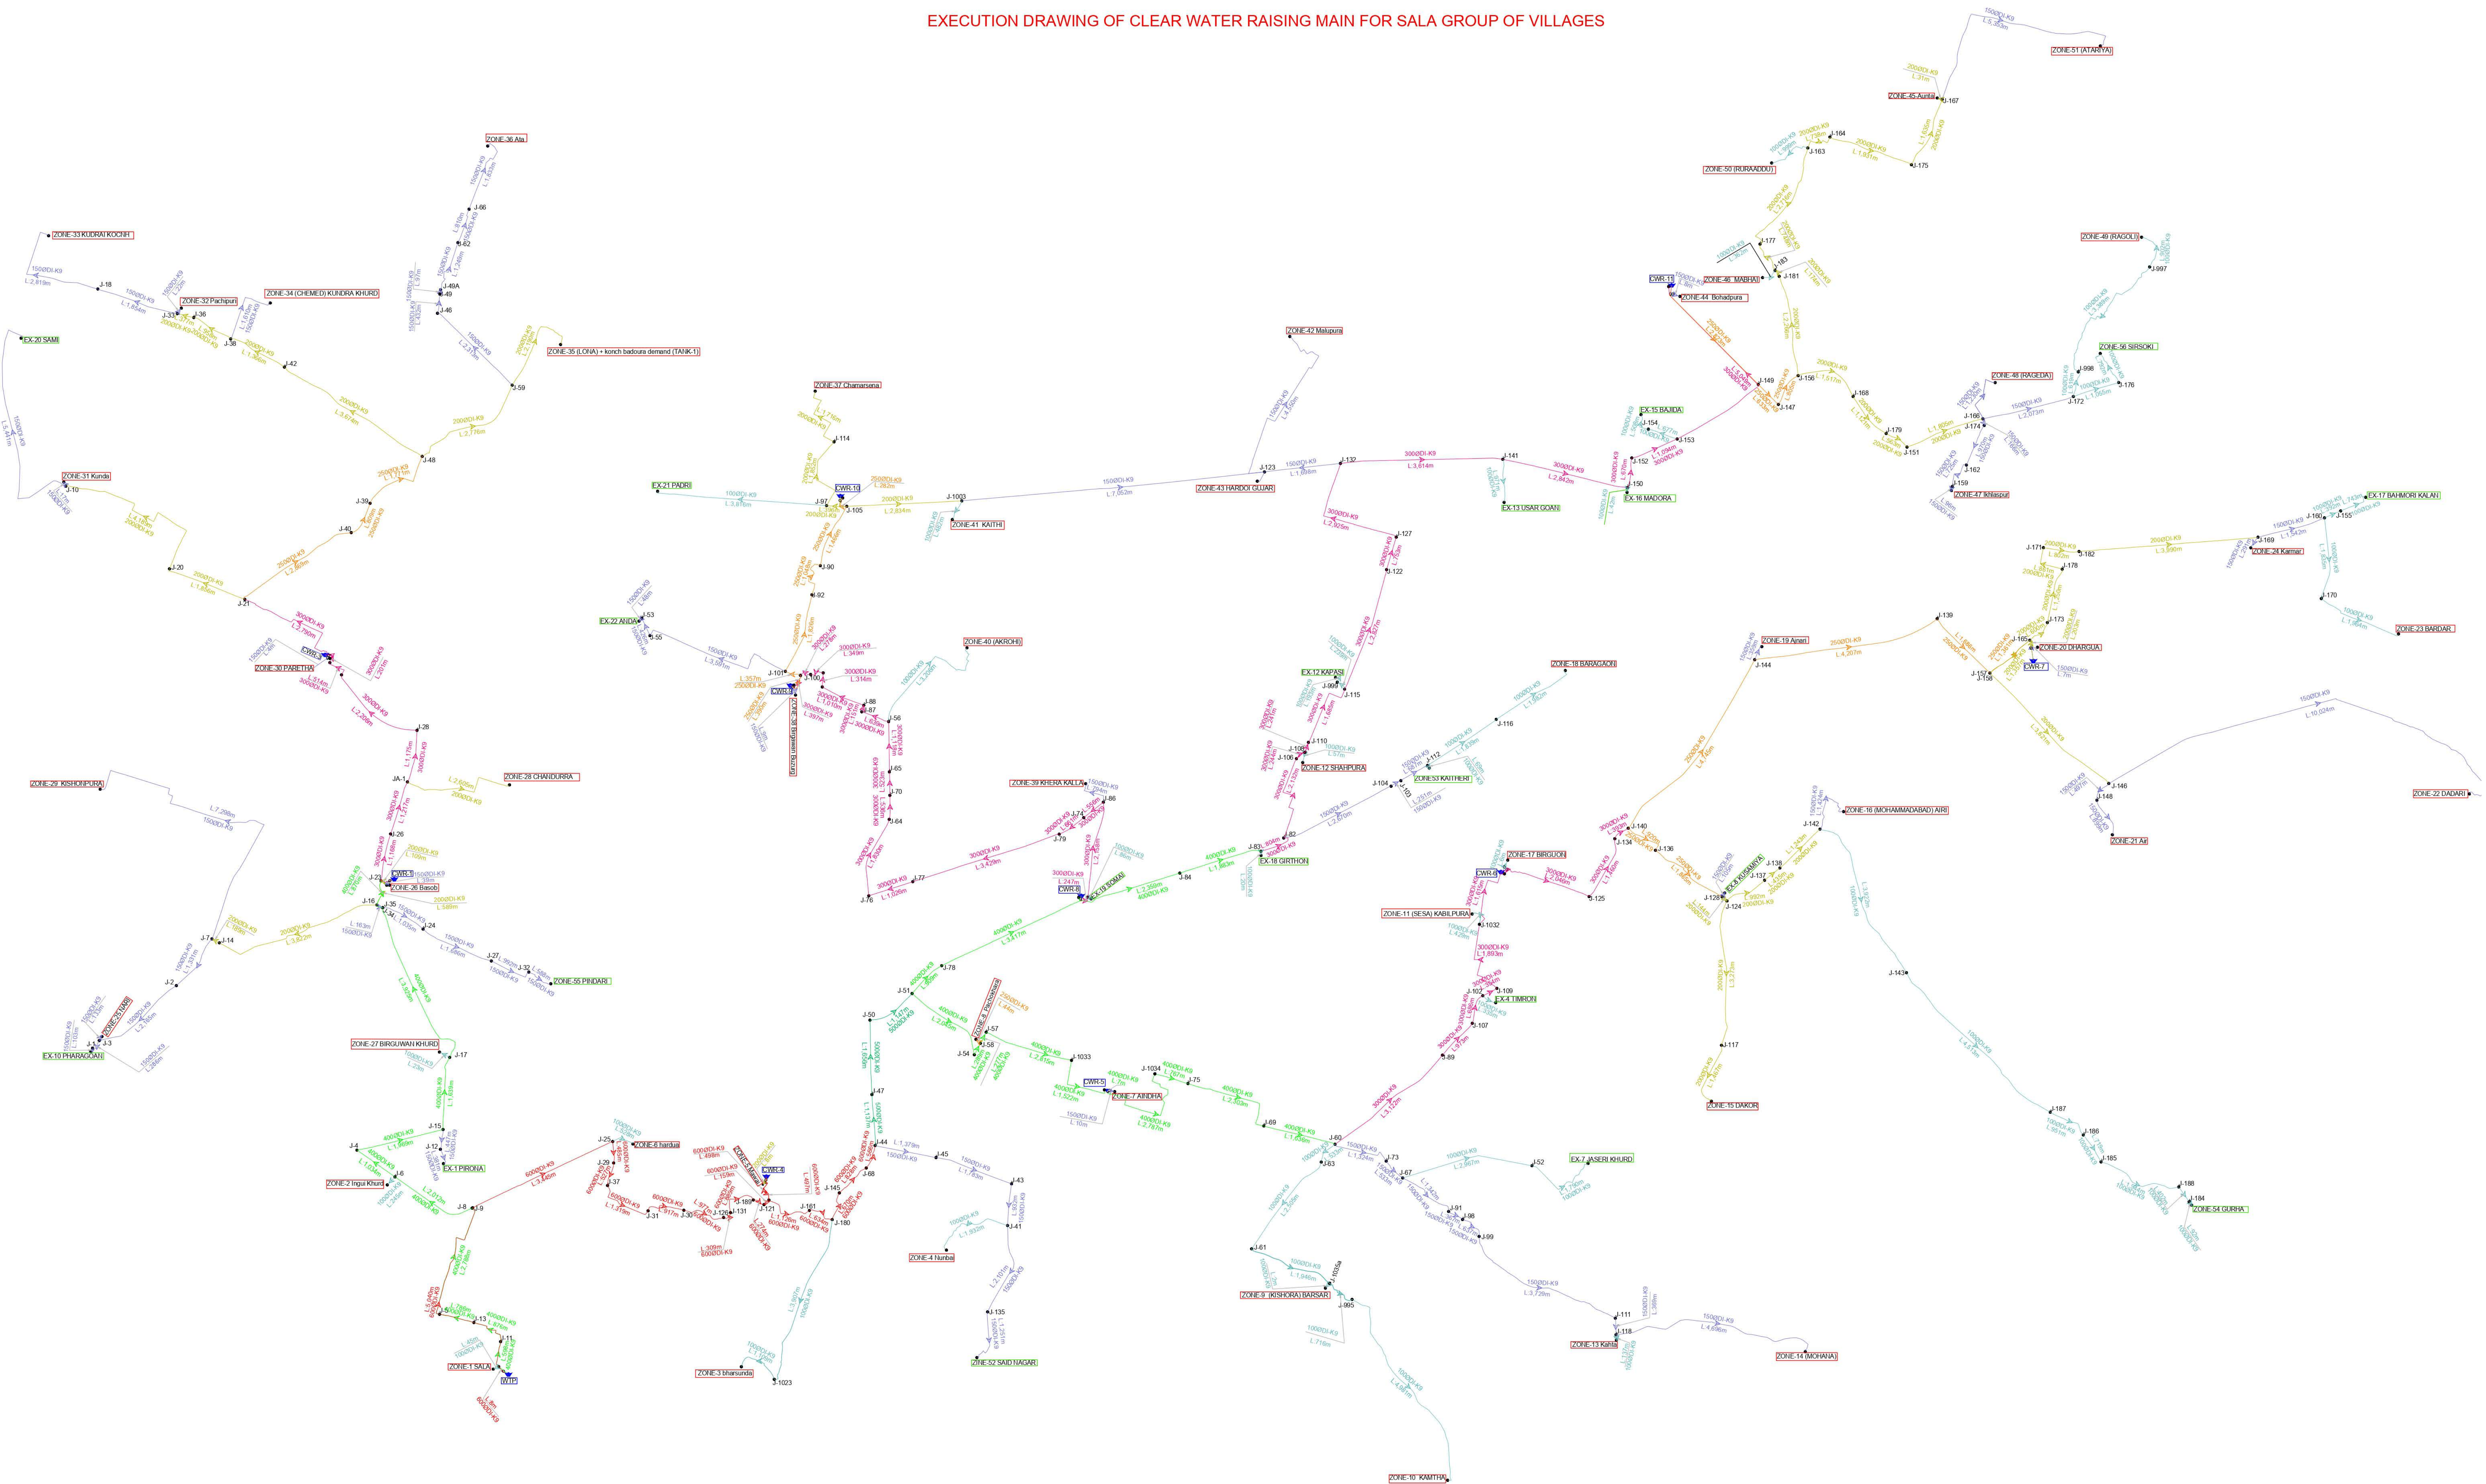

C	FOR APPROVAL FIRST SUBMISSION	KS	07-02-2022	08-02-2022	PFR	01-09-2021	01-09-2021	01-09-2021
B	FOR APPROVAL FIRST SUBMISSION	KS	25-09-2021	06-09-2021	PFR	01-09-2021	01-09-2021	01-09-2021
B	FOR APPROVAL FIRST SUBMISSION	KS	22-01-2021	06-01-2021	PFR	21-01-2021	21-01-2021	21-01-2021
REV:	DESCRIPTION	DESIGNED	DRAWN	CHECKED	APPROVED			

AGENCY :	GVPR ENGINEERS LIMITED PLOT NO 739/A, ROAD NO. 37 JUBILEE HILLS, HYDERABAD 500033
----------	--

CLIENT :	STATE WATER & SANITATION MISSION UTTAR PRADESH NATIONAL RURAL DRINKING WATER PROGRAM.
CONSULTANT :	 aarvee associates <i>architects engineers & consultants pvt. ltd.</i>
PROJECT :	EXECUTION OF SALA GROUP OF VILLAGES PIPED WATER SUPPLY SCHEME. DISTRICT-JALAIN,UTTAR PRADESH

SUPPLIER / CONTRACTOR :	GVPR ENGINEERS LIMITED PLOT NO 739/A, ROAD NO. 37 JUBILEE HILLS, HYDERABAD 500033.
-------------------------	---

JOB NO.		NAME	SIGN	DATE
Designed by	KS			07-02-2022
Prepared by	MMK			08-02-2022
Checked by	PFR			08-02-2022
Approved by	GSR			08-02-2022

TITLE :												SCALE :	
EXECUTION DRAWING OF CLEAR WATER RAISING MAIN FOR SALA GROUP OF VILLAGES												NTS	
PROJECTION :	
(GRADING NOT)												SIZE: A0 REV NO: C	
1	2	

RELEASED FOR	☐ PRELIMINARY	☐ TENDER	☐ INFORMATION	☒ APPROVAL	☐ CONSTRUCTION
--------------	--------------------------------------	---------------------------------	--------------------------------------	--	---------------------------------------