
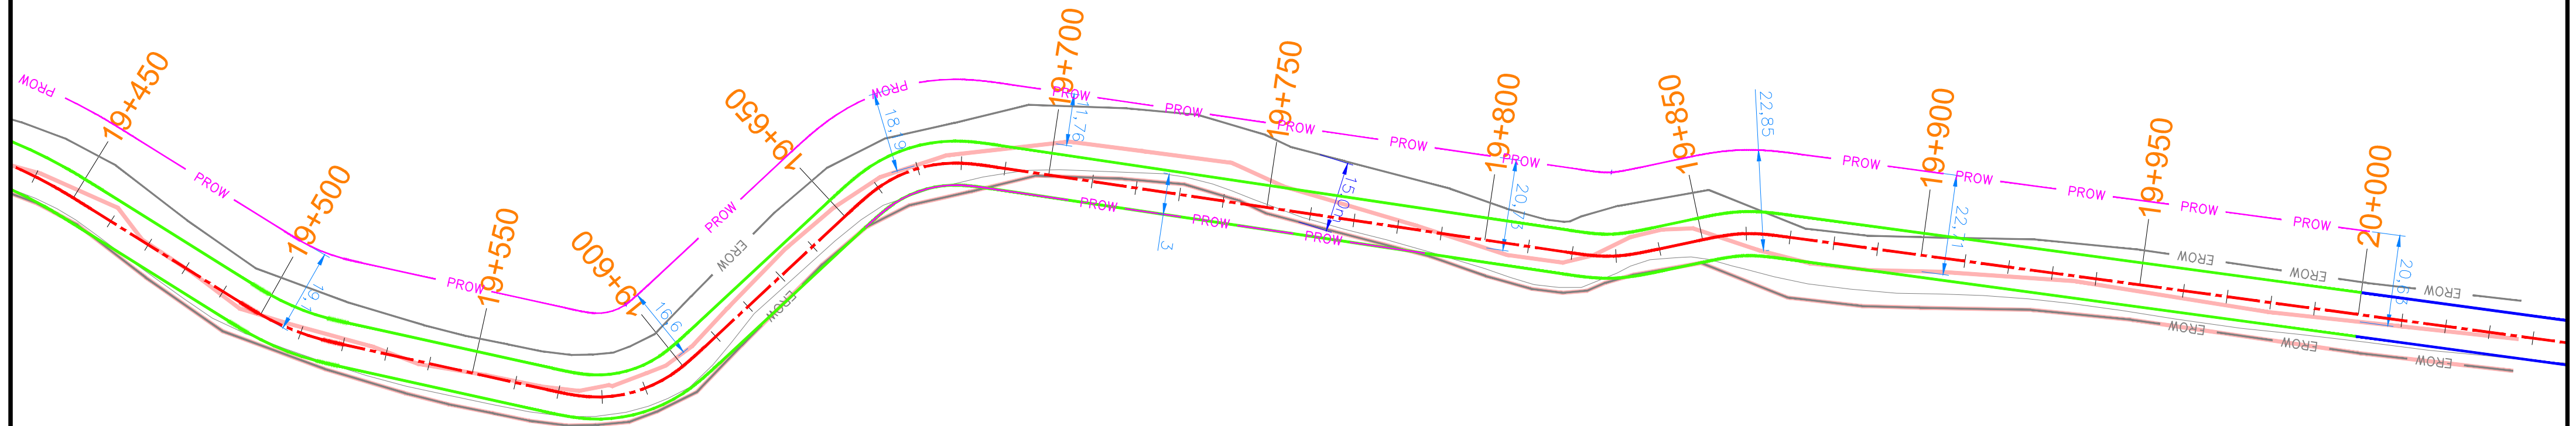
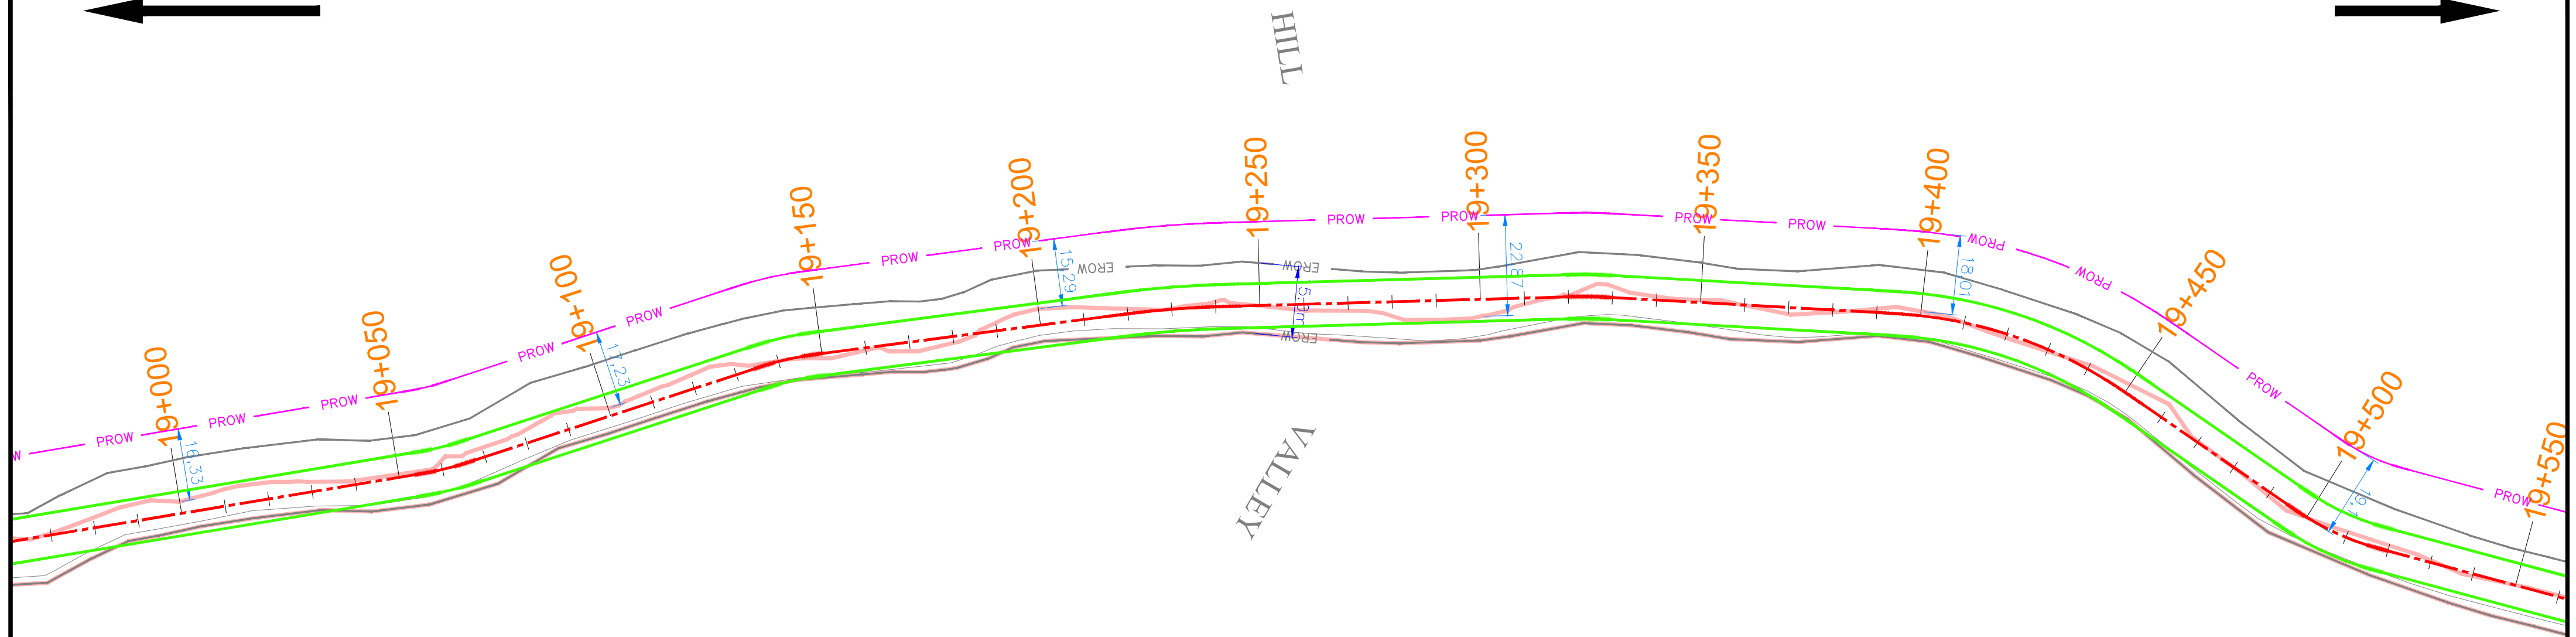


<p>Project Title :</p> <p>Engaging technical consultant for preparation of feasibility study(FS) and detailed project report(DPR) on EPC mode for widening/improvement of existing road to NHDL specifications of road Changwinti -Walong -Namti from km-0.000 to km-54.450 and Hayuliyang-Changwinti between km-45.050 to km -50.820(Net Length 60.220km) under project udayak in Arunachal Pradesh State.</p> <p>Section :Changwinti-Walong-Namti,Hayuliyang-Changwinti</p>		<p>CLIENT</p> <div></div> <p>Border Road Organisation Project Udyak</p>		<table><tr><td colspan="4">Drawing Title: ALIGNMENT PLAN FOR LAND ACQUISITION</td></tr><tr><td colspan="2">Chainage :-</td><td colspan="2">18+000-19+000</td></tr><tr><td colspan="2">Drawing No. :-</td><td colspan="2">Sheet : 19 of 61</td></tr><tr><td colspan="2">Scale :-</td><td colspan="2">NTS</td></tr><tr><td>Drng.</td><td>Dgn.</td><td>Appd.</td><td>Date:</td></tr><tr><td>S.TYAGI</td><td>P.MISHRA</td><td>R.N. AGGARWAL</td><td>MAR-2019</td></tr></table>			Drawing Title: ALIGNMENT PLAN FOR LAND ACQUISITION				Chainage :-		18+000-19+000		Drawing No. :-		Sheet : 19 of 61		Scale :-		NTS		Drng.	Dgn.	Appd.	Date:	S.TYAGI	P.MISHRA	R.N. AGGARWAL	MAR-2019	<p><u>CONSULTANT:</u></p> <p>M/S Manglam Associates In Association With Dracs Consultancy & Construction Pvt. Ltd.</p> <p>M/S Manglam Associates In Association E-8/31,Area Colony,Near Bus Stop No.12 Bhopal-462039,Madhya Pradesh,India</p>
Drawing Title: ALIGNMENT PLAN FOR LAND ACQUISITION																															
Chainage :-		18+000-19+000																													
Drawing No. :-		Sheet : 19 of 61																													
Scale :-		NTS																													
Drng.	Dgn.	Appd.	Date:																												
S.TYAGI	P.MISHRA	R.N. AGGARWAL	MAR-2019																												





(S Vasudevan)
AEE (Civ)
Offg Officer Commanding

Engaging technical consultant for preparation of feasibility study(FS) and detailed project report(DPR) on EPC mode for widening/improvement of existing road to NHDL specifications of road Changwinti -Walong -Namti from km-0.000 to km-54.540 and Hayuliyang-Changwinti between km-45.050 to km -50.820(Net Length 60.220km) under project udayak in Arunachal Pradesh State.

Date:

**M/S Manglam Associates In
Association With
Dracs Consultancy & Construction Pvt. Ltd.**


**M/S Manglam Associates In Association
E-8/31,Area Colony,Near Bus Stop No.12
Bhopal-462039,Madhya Pradesh,India**

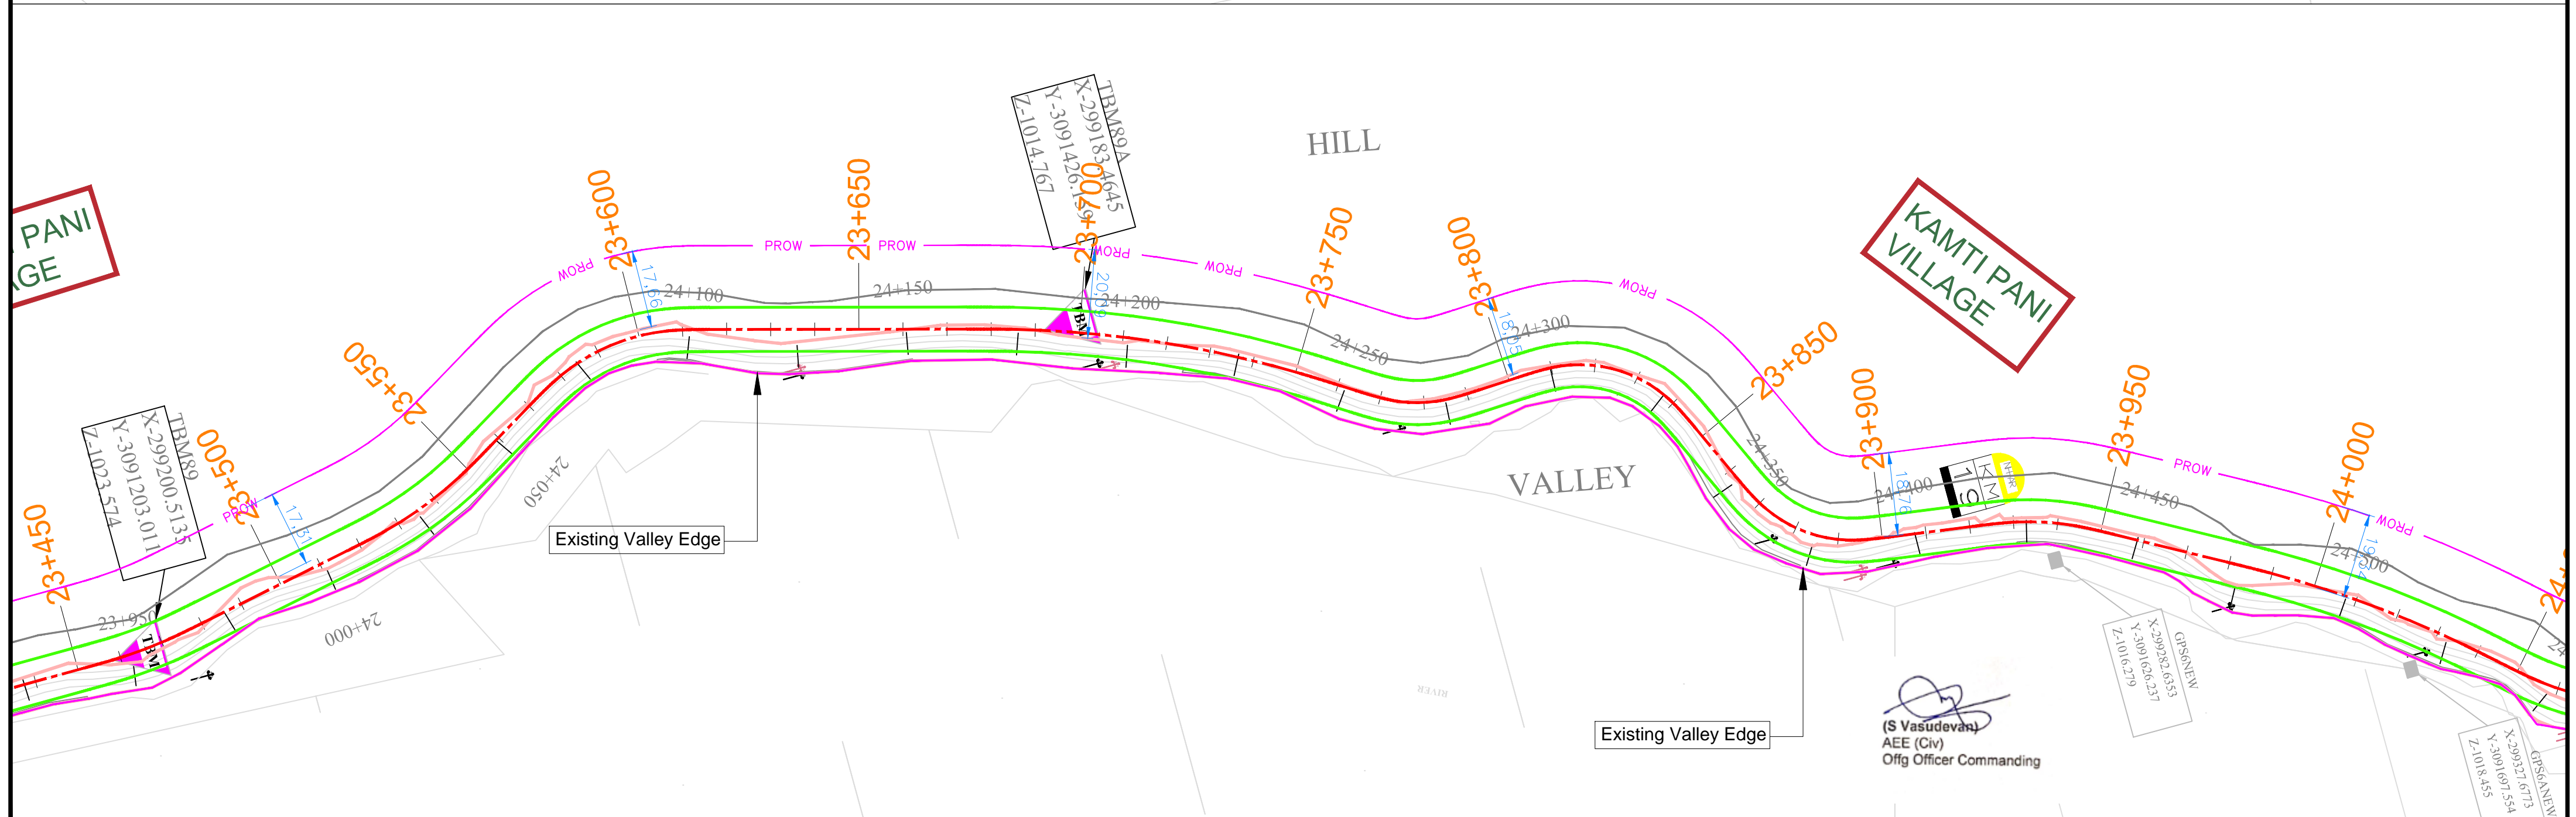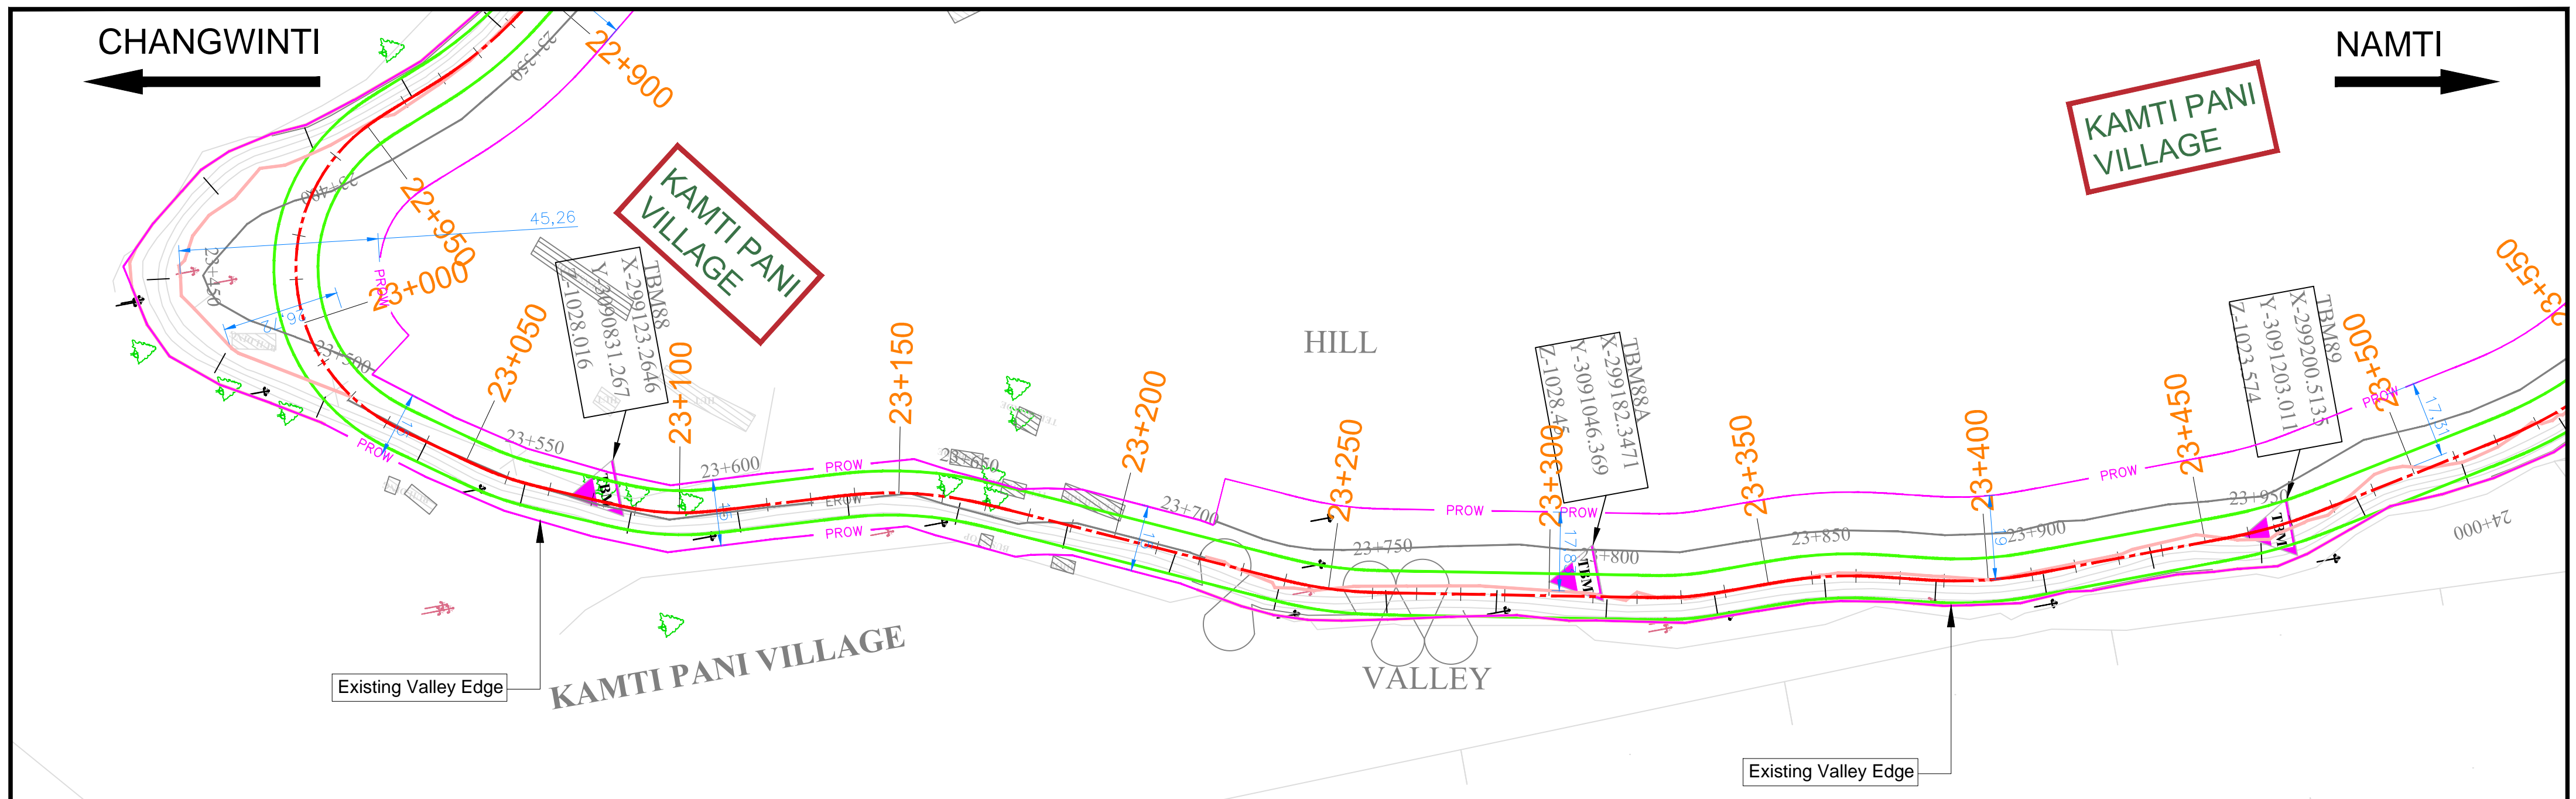

Project Title :
Engaging technical consultant for preparation of feasibility study(FS) and detailed project report(DPR) on EPC mode for widening/improvement of existing road to NHDL specifications of road Changwinti -Walong -Namti from km-0.000 to km-54.450 and Hayuliyang-Changwinti between km-45.050 to km -50.820(Net Length 60.220km) under project udayak in Arunachal Pradesh State.

Section :Changwinti-Walong-Namti,Hayuliyang-Changwinti

CLIENT





Border Road Organisation
Project Udyak


Drawing Title: ALIGNMENT PLAN FOR LAND ACQUISITION
Chainage :- 23+000-24+000
Drawing No. :-
Scale :- NTS
Drng. Dgn. Appd. Date:
S.TYAGI P.MISHRA R.N. AGGARWAL OCT-2019



CONSULTANT:

M/S Manglam Associates In Association With Dracs Consultancy & Construction Pvt. Ltd.

M/S Manglam Associates In Association
E-8/31,Area Colony,Near Bus Stop No.12
Bhopal-462039,Madhya Pradesh,India

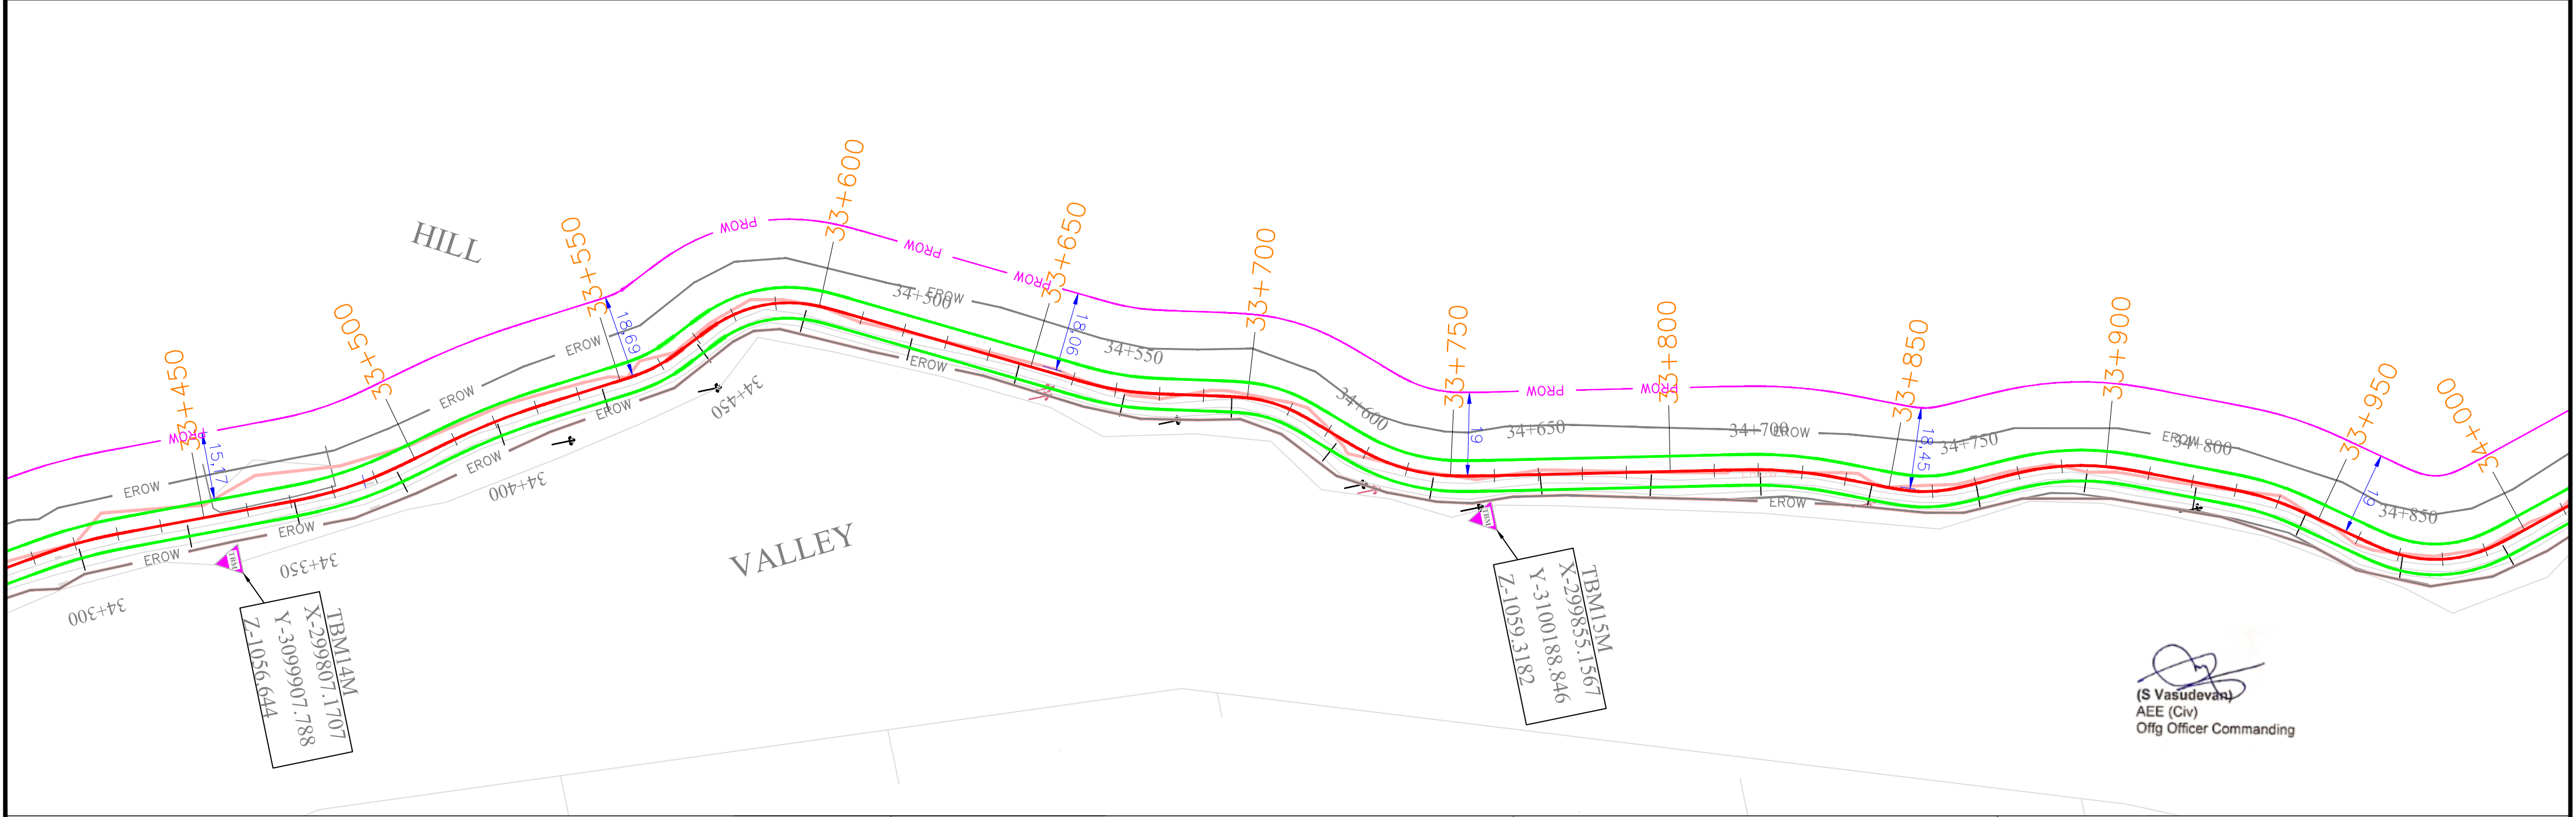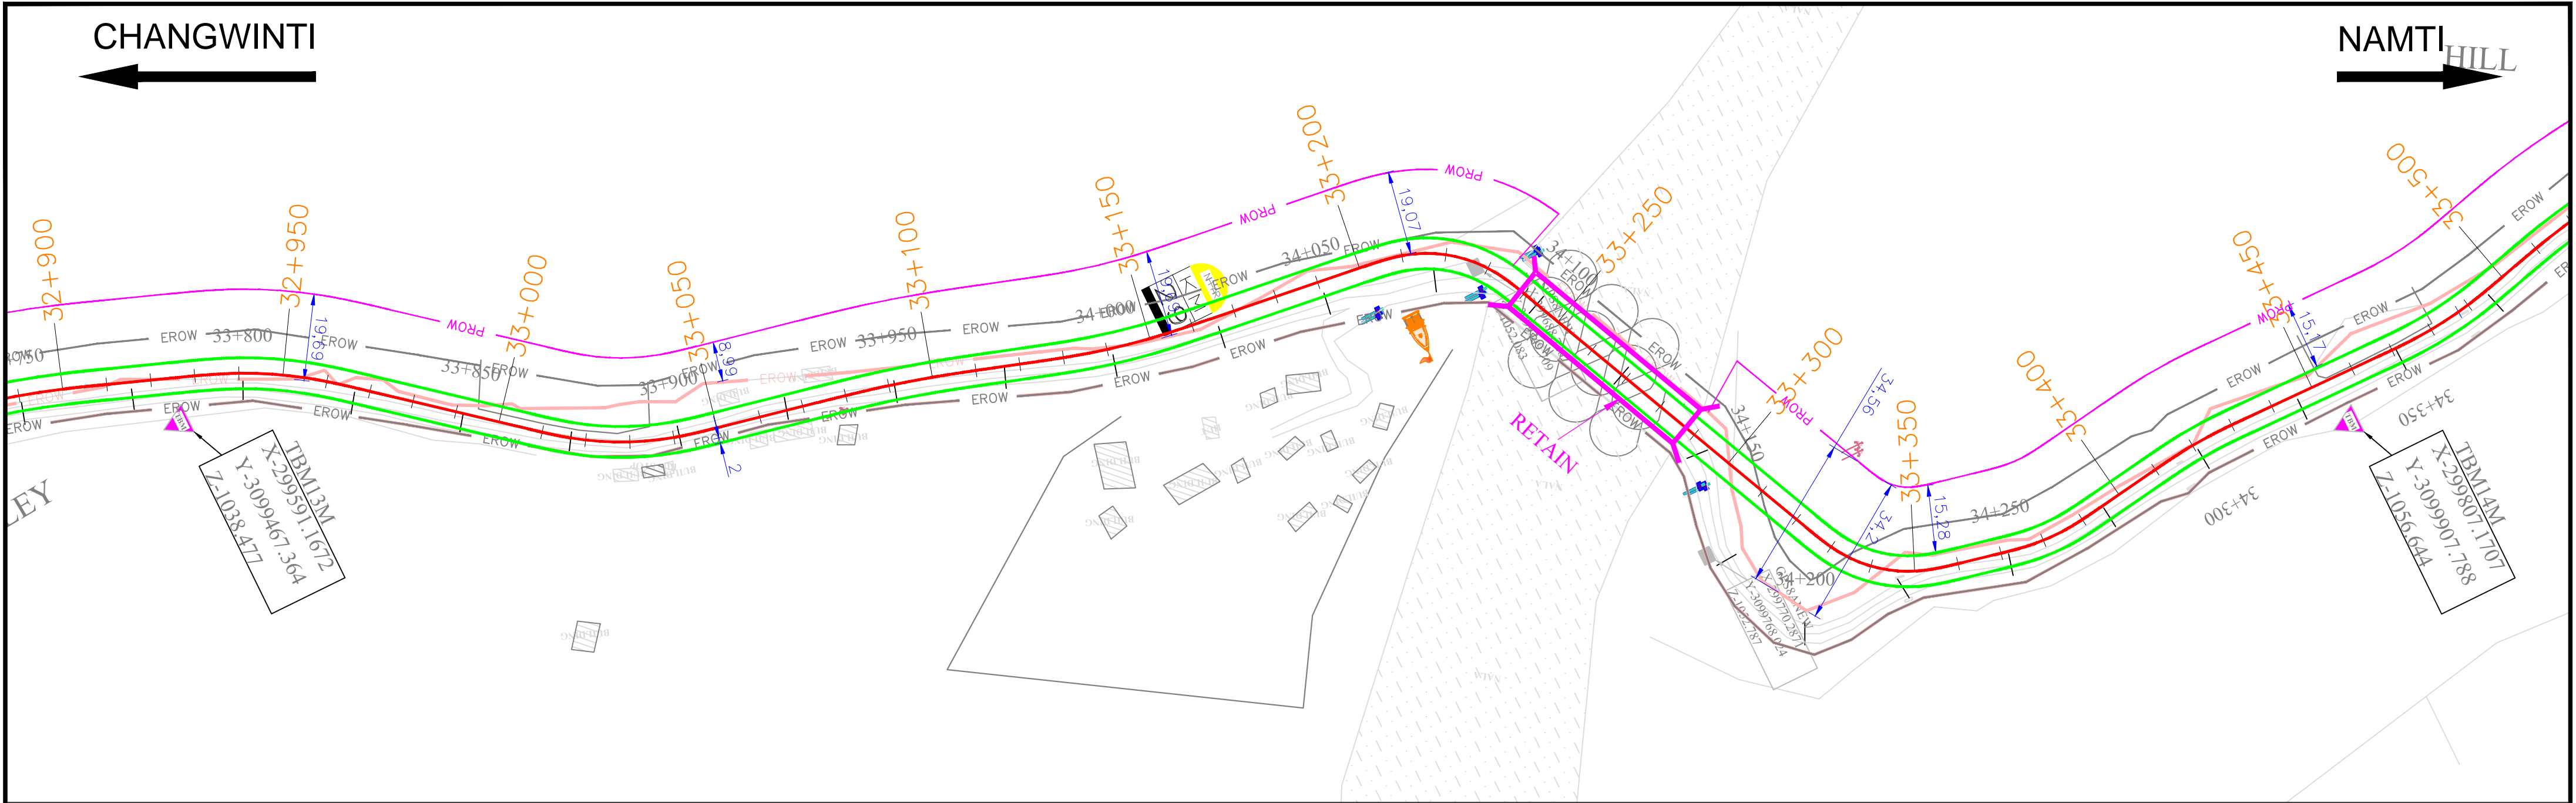

<p>Project Title :</p> <p>Engaging technical consultant for preparation of feasibility study(FS) and detailed project report(DPR) on EPC mode for widening/improvement of existing road to NHDL specifications of road Changwinti -Walong -Namti from km-0.000 to km-54.450 and Hayuliyang-Changwinti between km-45.050 to km -50.820(Net Length 60.220km) under project udayak in Arunachal Pradesh State.</p> <p>Section :Changwinti-Walong-Namti,Hayuliyang-Changwinti</p>		<p><u>CLIENT</u></p> <div></div> <p>Border Road Organisation Project Udyak</p>		<table><tr><td colspan="3">Drawing Title: ALIGNMENT PLAN FOR LAND ACQUISITION</td></tr><tr><td colspan="2">Chainage :- 33+000-34+000</td><td rowspan="3">Sheet : 35 of 61</td></tr><tr><td colspan="2">Drawing No. :-</td></tr><tr><td colspan="2">Scale :- NTS</td></tr><tr><td>Drng.</td><td>Dgn.</td><td>Appd.</td><td>Date:</td></tr><tr><td>S.TYAGI</td><td>P.MISHRA</td><td>R.N. AGGARWAL</td><td>MAR-2019</td></tr></table>			Drawing Title: ALIGNMENT PLAN FOR LAND ACQUISITION			Chainage :- 33+000-34+000		Sheet : 35 of 61	Drawing No. :-		Scale :- NTS		Drng.	Dgn.	Appd.	Date:	S.TYAGI	P.MISHRA	R.N. AGGARWAL	MAR-2019	<p><u>CONSULTANT:</u></p> <p>M/S Manglam Associates In Association With Dracs Consultancy & Construction Pvt. Ltd.</p> <p>M/S Manglam Associates In Association E-8/31,Area Colony,Near Bus Stop No.12 Bhopal-462039,Madhya Pradesh,India</p>	
Drawing Title: ALIGNMENT PLAN FOR LAND ACQUISITION																										
Chainage :- 33+000-34+000		Sheet : 35 of 61																								
Drawing No. :-																										
Scale :- NTS																										
Drng.	Dgn.	Appd.	Date:																							
S.TYAGI	P.MISHRA	R.N. AGGARWAL	MAR-2019																							

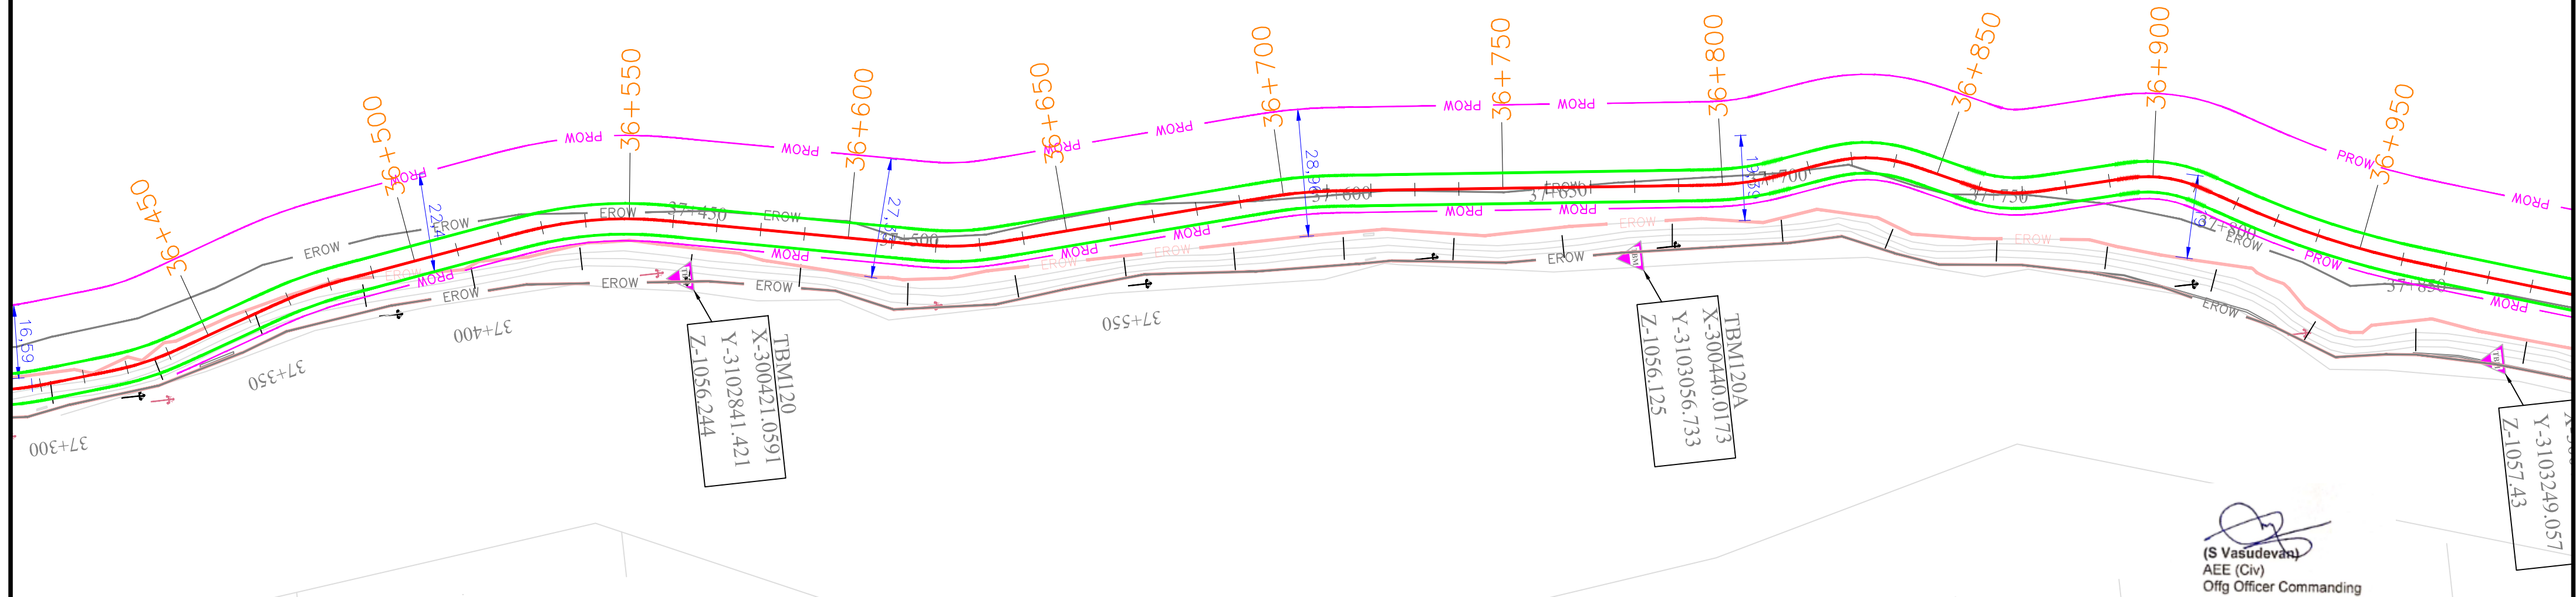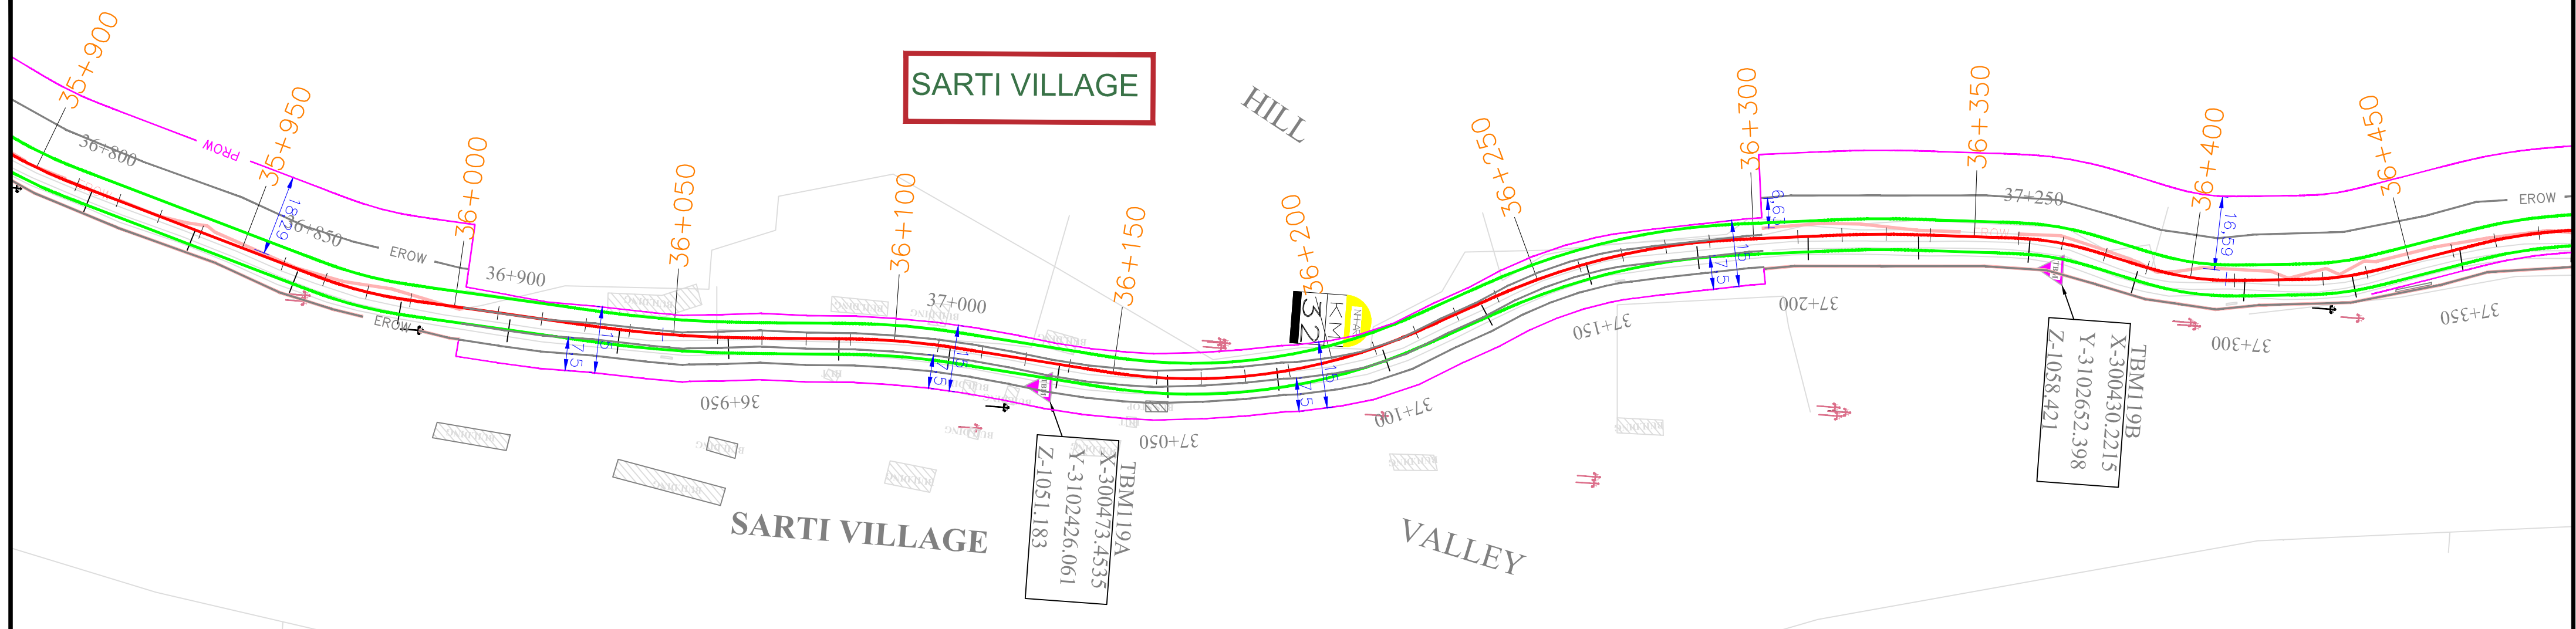

Project Title :

Engaging technical consultant for preparation of feasibility study(FS) and detailed project report(DPR) on EPC mode for widening/improvement of existing road to NHDL specifications of road Changwinti -Walong -Namtı from km-0.000 to km-54.540 and Hayuliyang-Changwinti between km-45.050 to km -50.820 (Net Length 60.220km) under project udayak in Arunachal Pradesh State.

Section : Changwinti-Walong-Namti, Hayuliyang-Changwinti

CLIENT



Border Road Organisation
Project Udyak

Drawing Title: ALIGNMENT PLAN FOR LAND ACQUISITION

Chainage :-	36+000-37+000
-------------	---------------

Drawing No. :-

Scale	:-	NTS
-------	----	-----

Drug

Dan

	Appnd
--	-------


Sheet :
38 of 61

Date:

CONSULTANT:


**M/S Manglam Associates In
Association With
Dracs Consultancy & Construction Pvt. Ltd.**


**M/S Manglam Associates In Association
E-8/31,Area Colony,Near Bus Stop No.12
Bhopal-462039,Madhya Pradesh,India**

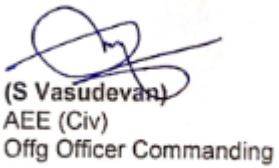


Engaging technical consultant for preparation of feasibility study(FS) and detailed project report(DPR) on EPC mode for widening/improvement of existing road to NHDL specifications of road Changwinti -Walong -Namti from km-0.000 to km-54.540 and Hayuliyang-Changwinti between km-45.050 to km -50.820(Net Length 60.220km) under project udayak in Arunachal Pradesh State.

**M/S Manglam Associates In Association
E-8/31,Area Colony,Near Bus Stop No.12
Bhopal-462039,Madhya Pradesh,India**

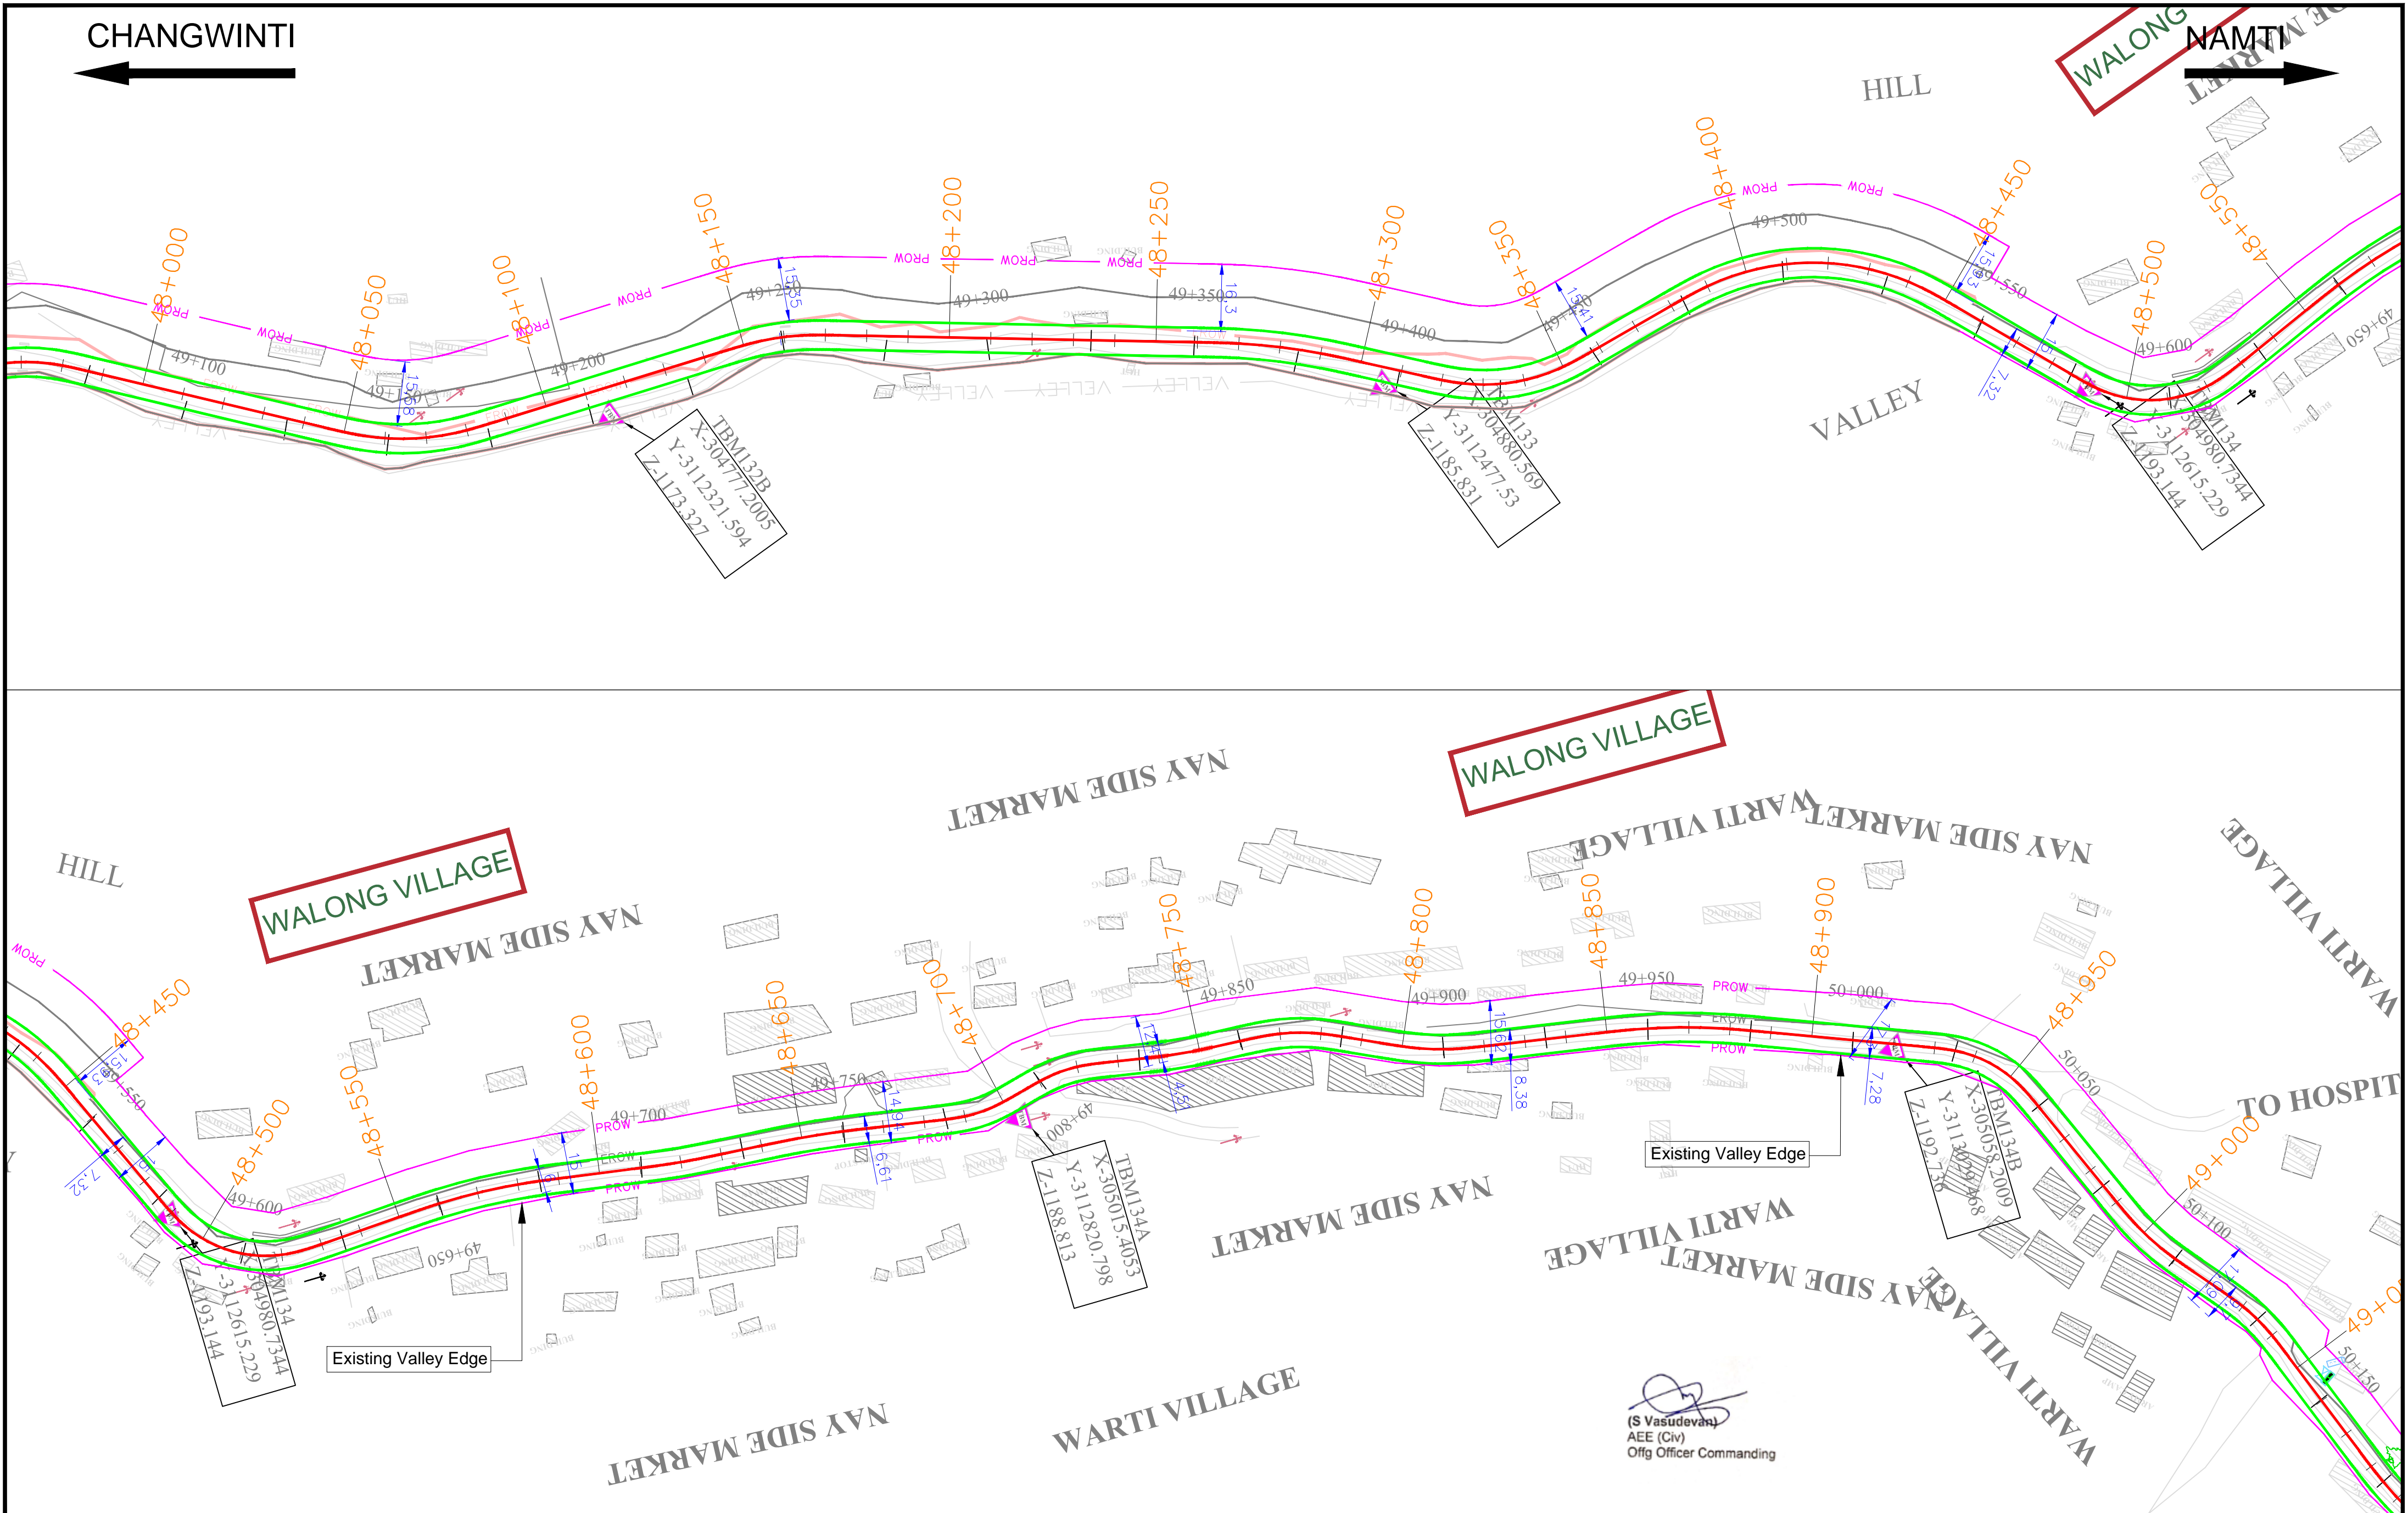


<p>Project Title :</p> <p>Engaging technical consultant for preparation of feasibility study(FS) and detailed project report(DPR) on EPC mode for widening/improvement of existing road to NHDL specifications of road Changwinti -Walong -Namti from km-0.000 to km-54.450 and Hayuliyang-Changwinti between km-45.050 to km -50.820(Net Length 60.220km) under project udayak in Arunachal Pradesh State.</p> <p>Section :Changwinti-Walong-Namti,Hayuliyang-Changwinti</p>	<p>CLIENT</p> <div></div> <p>Border Road Organisation Project Udyak</p>	<table><tr><td colspan="4">Drawing Title: ALIGNMENT PLAN FOR LAND ACQUISITION</td></tr><tr><td colspan="2">Chainage :- 48+000-49+000</td><td colspan="2">Sheet : 50 of 61</td></tr><tr><td colspan="2">Drawing No. :-</td><td colspan="2">Scale :- NTS</td></tr><tr><td>Drng.</td><td>Dgn.</td><td>Appd.</td><td>Date:</td></tr><tr><td>S.TYAGI</td><td>P.MISHRA</td><td>R.N. AGGARWAL</td><td>MAR-2019</td></tr></table>	Drawing Title: ALIGNMENT PLAN FOR LAND ACQUISITION				Chainage :- 48+000-49+000		Sheet : 50 of 61		Drawing No. :-		Scale :- NTS		Drng.	Dgn.	Appd.	Date:	S.TYAGI	P.MISHRA	R.N. AGGARWAL	MAR-2019	<p>CONSULTANT:</p> <p>M/S Manglam Associates In Association With Dracs Consultancy & Construction Pvt. Ltd.</p> <p>M/S Manglam Associates In Association E-8/31,Area Colony,Near Bus Stop No.12 Bhopal-462039,Madhya Pradesh,India</p>
Drawing Title: ALIGNMENT PLAN FOR LAND ACQUISITION																							
Chainage :- 48+000-49+000		Sheet : 50 of 61																					
Drawing No. :-		Scale :- NTS																					
Drng.	Dgn.	Appd.	Date:																				
S.TYAGI	P.MISHRA	R.N. AGGARWAL	MAR-2019																				

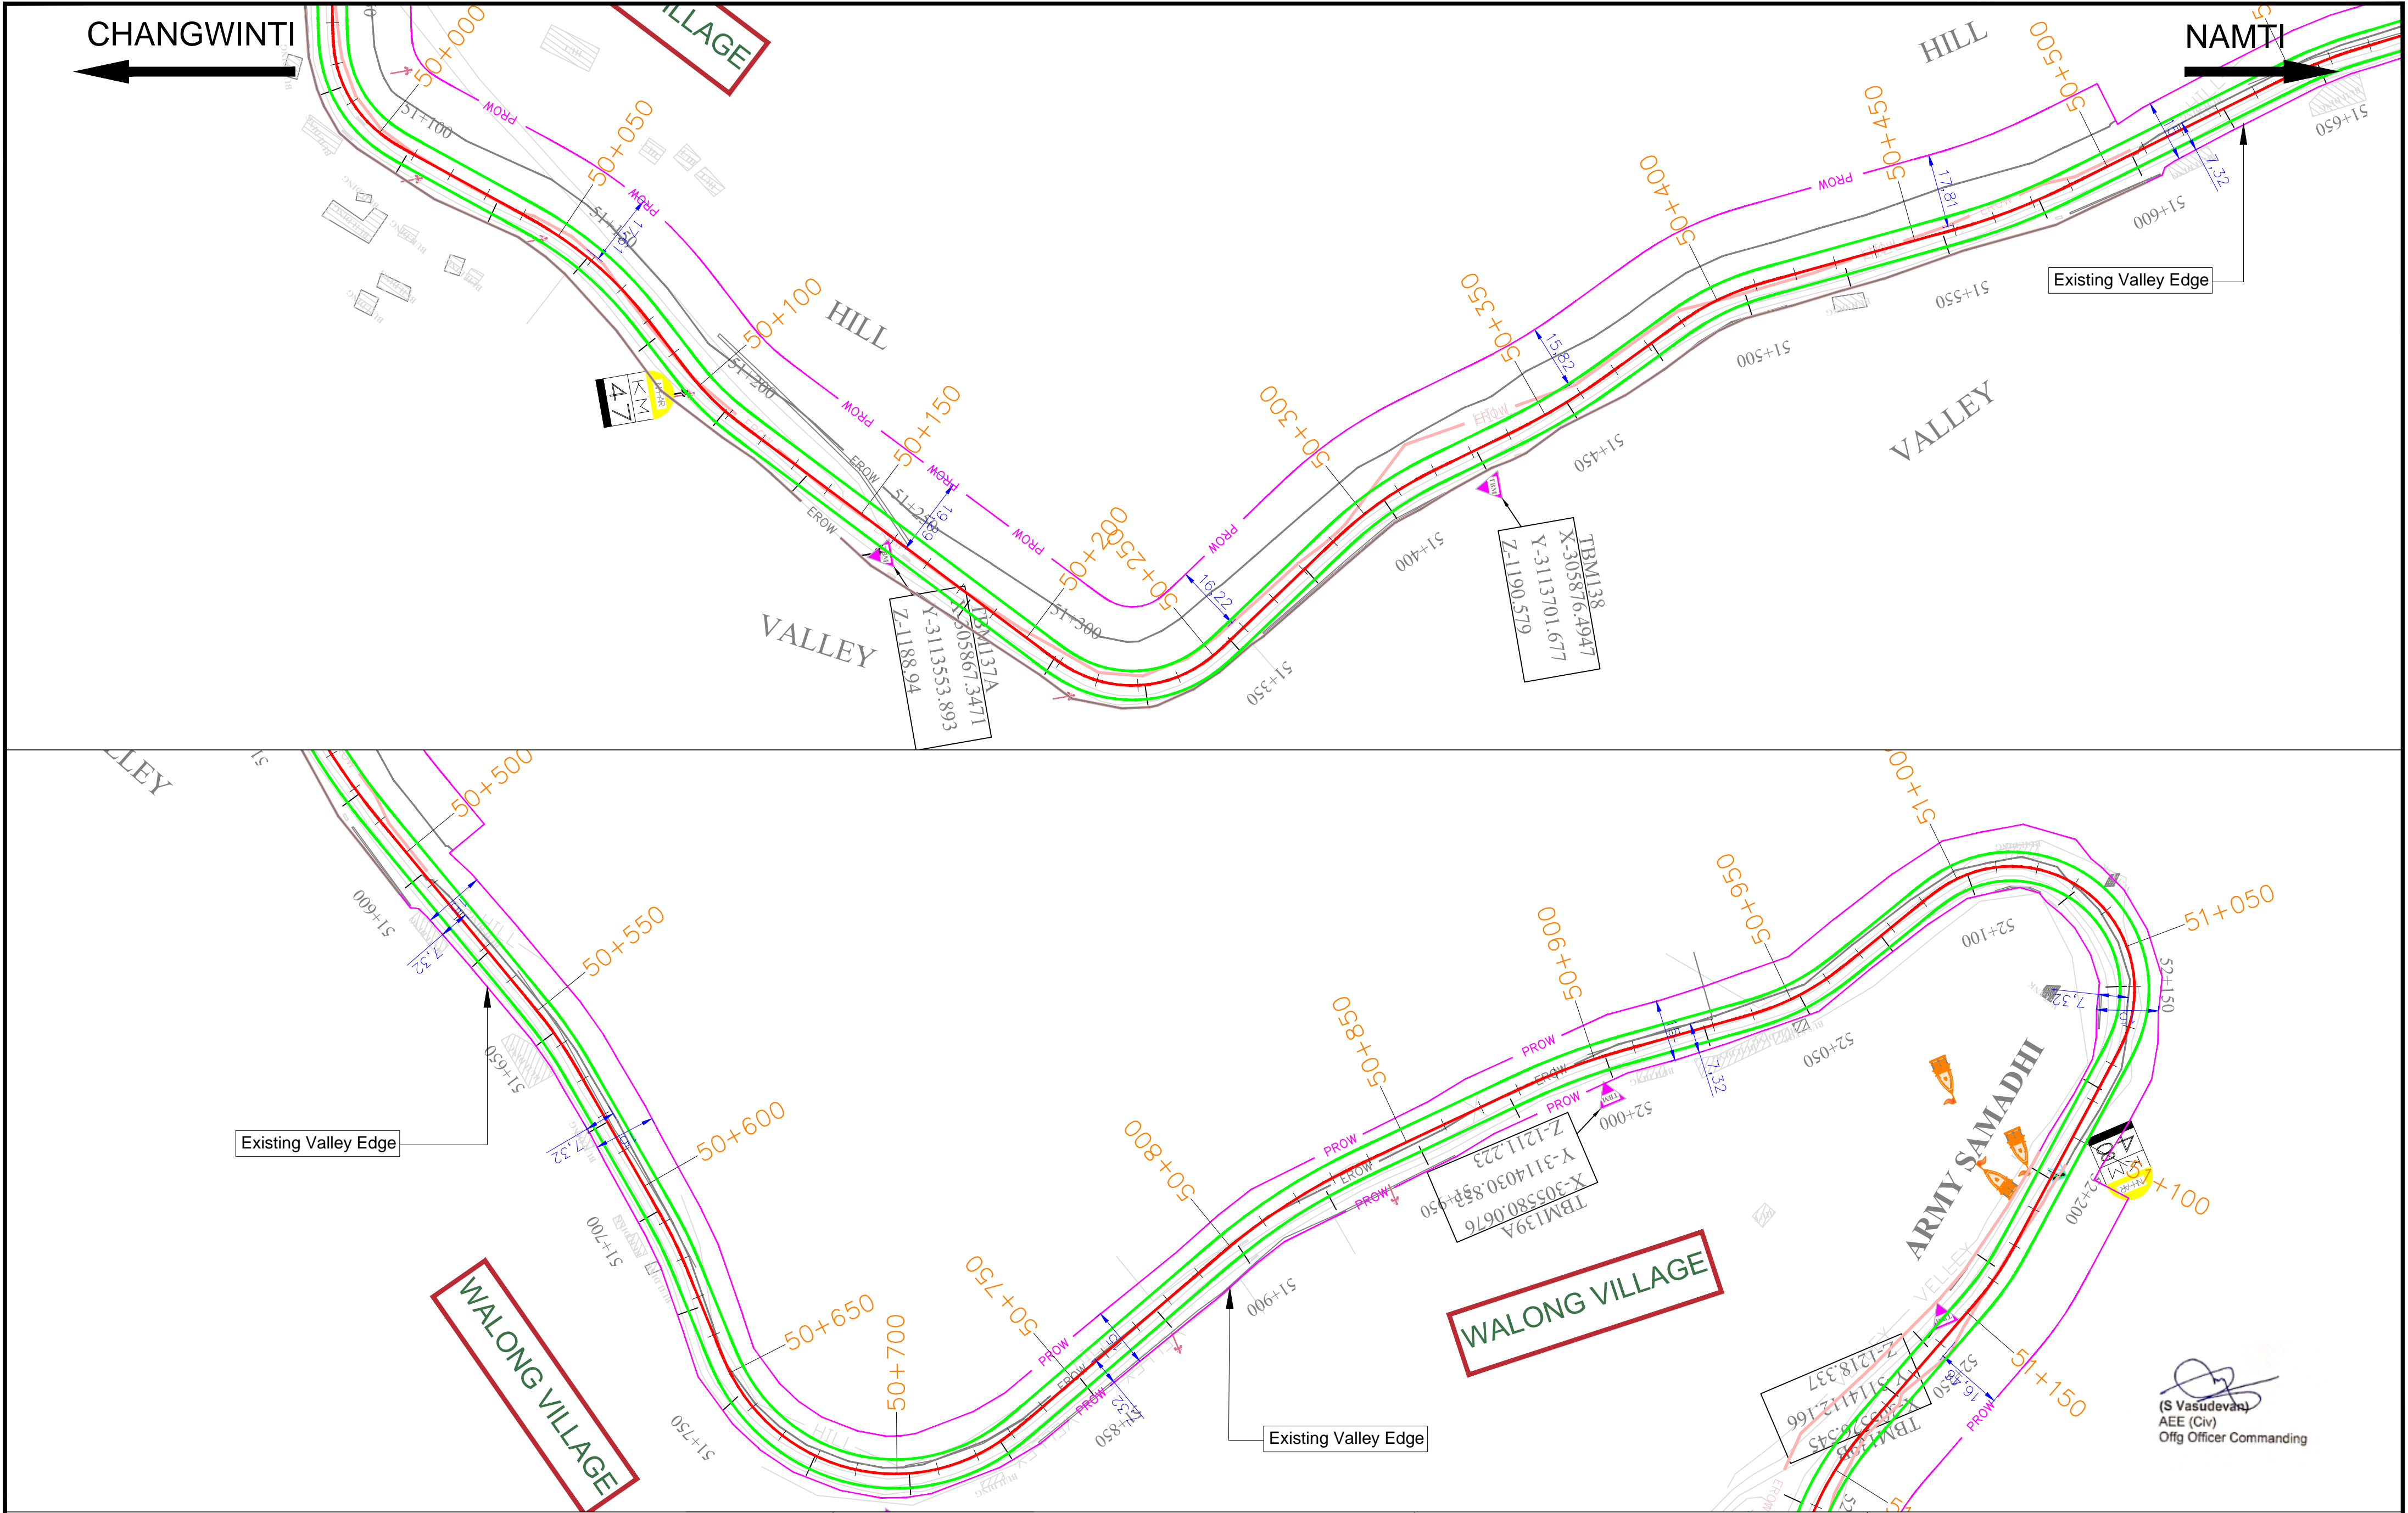

Project Title :
Engaging technical consultant for preparation of feasibility study(FS) and detailed project report(DPR) on EPC mode for widening/improvement of existing road to NHDL specifications of road Changwinti -Walong -Namti from km-0.000 to km-54.450 and Hayuliyang-Changwinti between km-45.050 to km -50.820(Net Length 60.220km) under project udayak in Arunachal Pradesh State.

Section :Changwinti-Walong-Namti,Hayuliyang-Changwinti

CLIENT





Border Road Organisation
Project Udyak


Drawing Title: ALIGNMENT PLAN FOR LAND ACQUISITION			
Chainage :-		50+000-51+000	
Drawing No. :-		Sheet : 52 of 61	
Scale :-		NTS	
Drng.	Dgn.	Appd.	Date:
S.TYAGI	P.MISHRA	R.N. AGGARWAL	MAR-2019



CONSULTANT:

M/S Manglam Associates In Association With Dracs Consultancy & Construction Pvt. Ltd.

M/S Manglam Associates In Association
E-8/31,Area Colony,Near Bus Stop No.12
Bhopal-462039,Madhya Pradesh,India

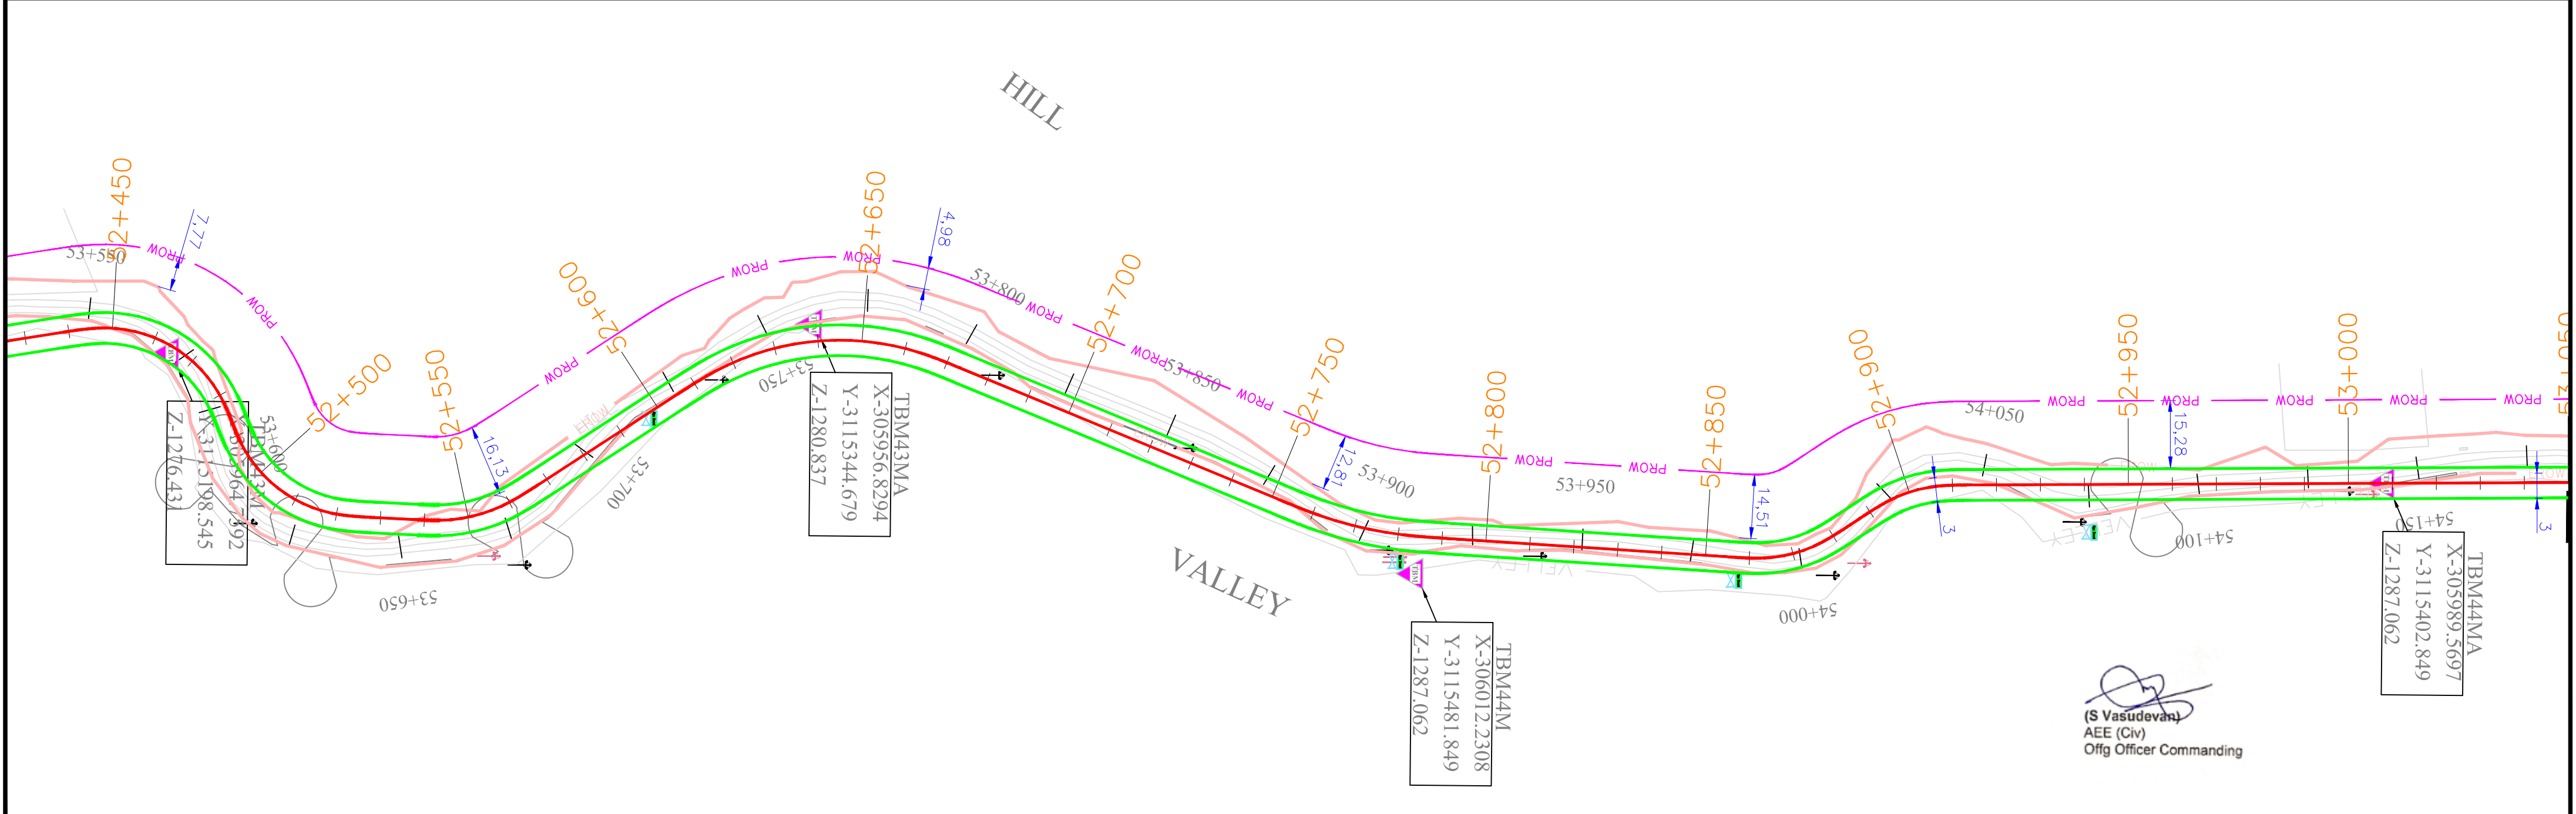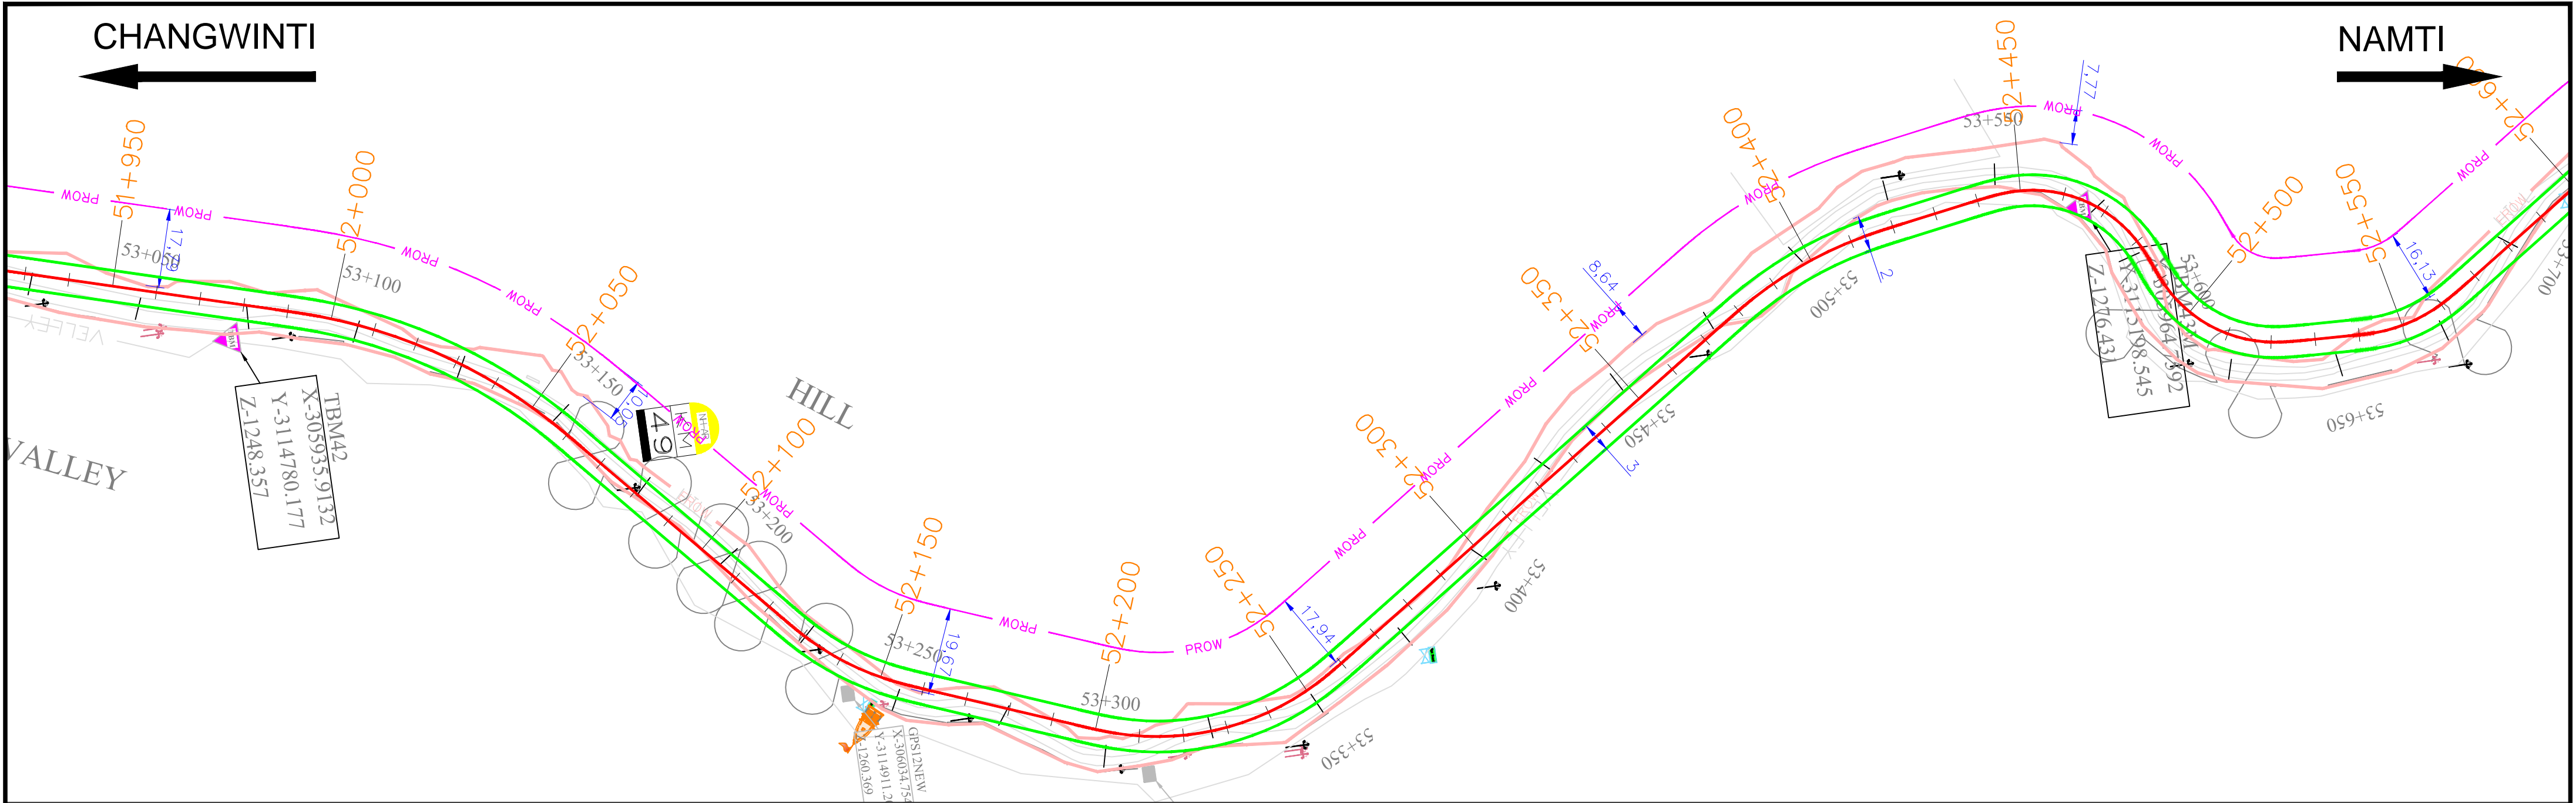

<p>Project Title :</p> <p>Engaging technical consultant for preparation of feasibility study(FS) and detailed project report(DPR) on EPC mode for widening/improvement of existing road to NHDL specifications of road Changwinti -Walong -Namti from km-0.000 to km-54.450 and Hayuliyang-Changwinti between km-45.050 to km -50.820(Net Length 60.220km) under project udayak in Arunachal Pradesh State.</p> <p>Section :Changwinti-Walong-Namti,Hayuliyang-Changwinti</p>		<p>CLIENT</p> <div></div> <p>Border Road Organisation Project Udyak</p>		<table><tr><td colspan="4">Drawing Title: ALIGNMENT PLAN FOR LAND ACQUISITION</td></tr><tr><td colspan="2">Chainage :-</td><td colspan="2">52+000-53+000</td></tr><tr><td colspan="3">Drawing No. :-</td><td rowspan="2">Sheet : 54 of 61</td></tr><tr><td colspan="2">Scale :-</td><td colspan="1">NTS</td></tr><tr><td>Drng.</td><td>Dgn.</td><td>Appd.</td><td>Date:</td></tr><tr><td>S.TYAGI</td><td>P.MISHRA</td><td>R.N. AGGARWAL</td><td>MAR-2019</td></tr></table>			Drawing Title: ALIGNMENT PLAN FOR LAND ACQUISITION				Chainage :-		52+000-53+000		Drawing No. :-			Sheet : 54 of 61	Scale :-		NTS	Drng.	Dgn.	Appd.	Date:	S.TYAGI	P.MISHRA	R.N. AGGARWAL	MAR-2019	<p>CONSULTANT:</p> <p>M/S Manglam Associates In Association With Dracs Consultancy & Construction Pvt. Ltd.</p> <p>M/S Manglam Associates In Association E-8/31,Area Colony,Near Bus Stop No.12 Bhopal-462039,Madhya Pradesh,India</p>	
Drawing Title: ALIGNMENT PLAN FOR LAND ACQUISITION																															
Chainage :-		52+000-53+000																													
Drawing No. :-			Sheet : 54 of 61																												
Scale :-		NTS																													
Drng.	Dgn.	Appd.	Date:																												
S.TYAGI	P.MISHRA	R.N. AGGARWAL	MAR-2019																												

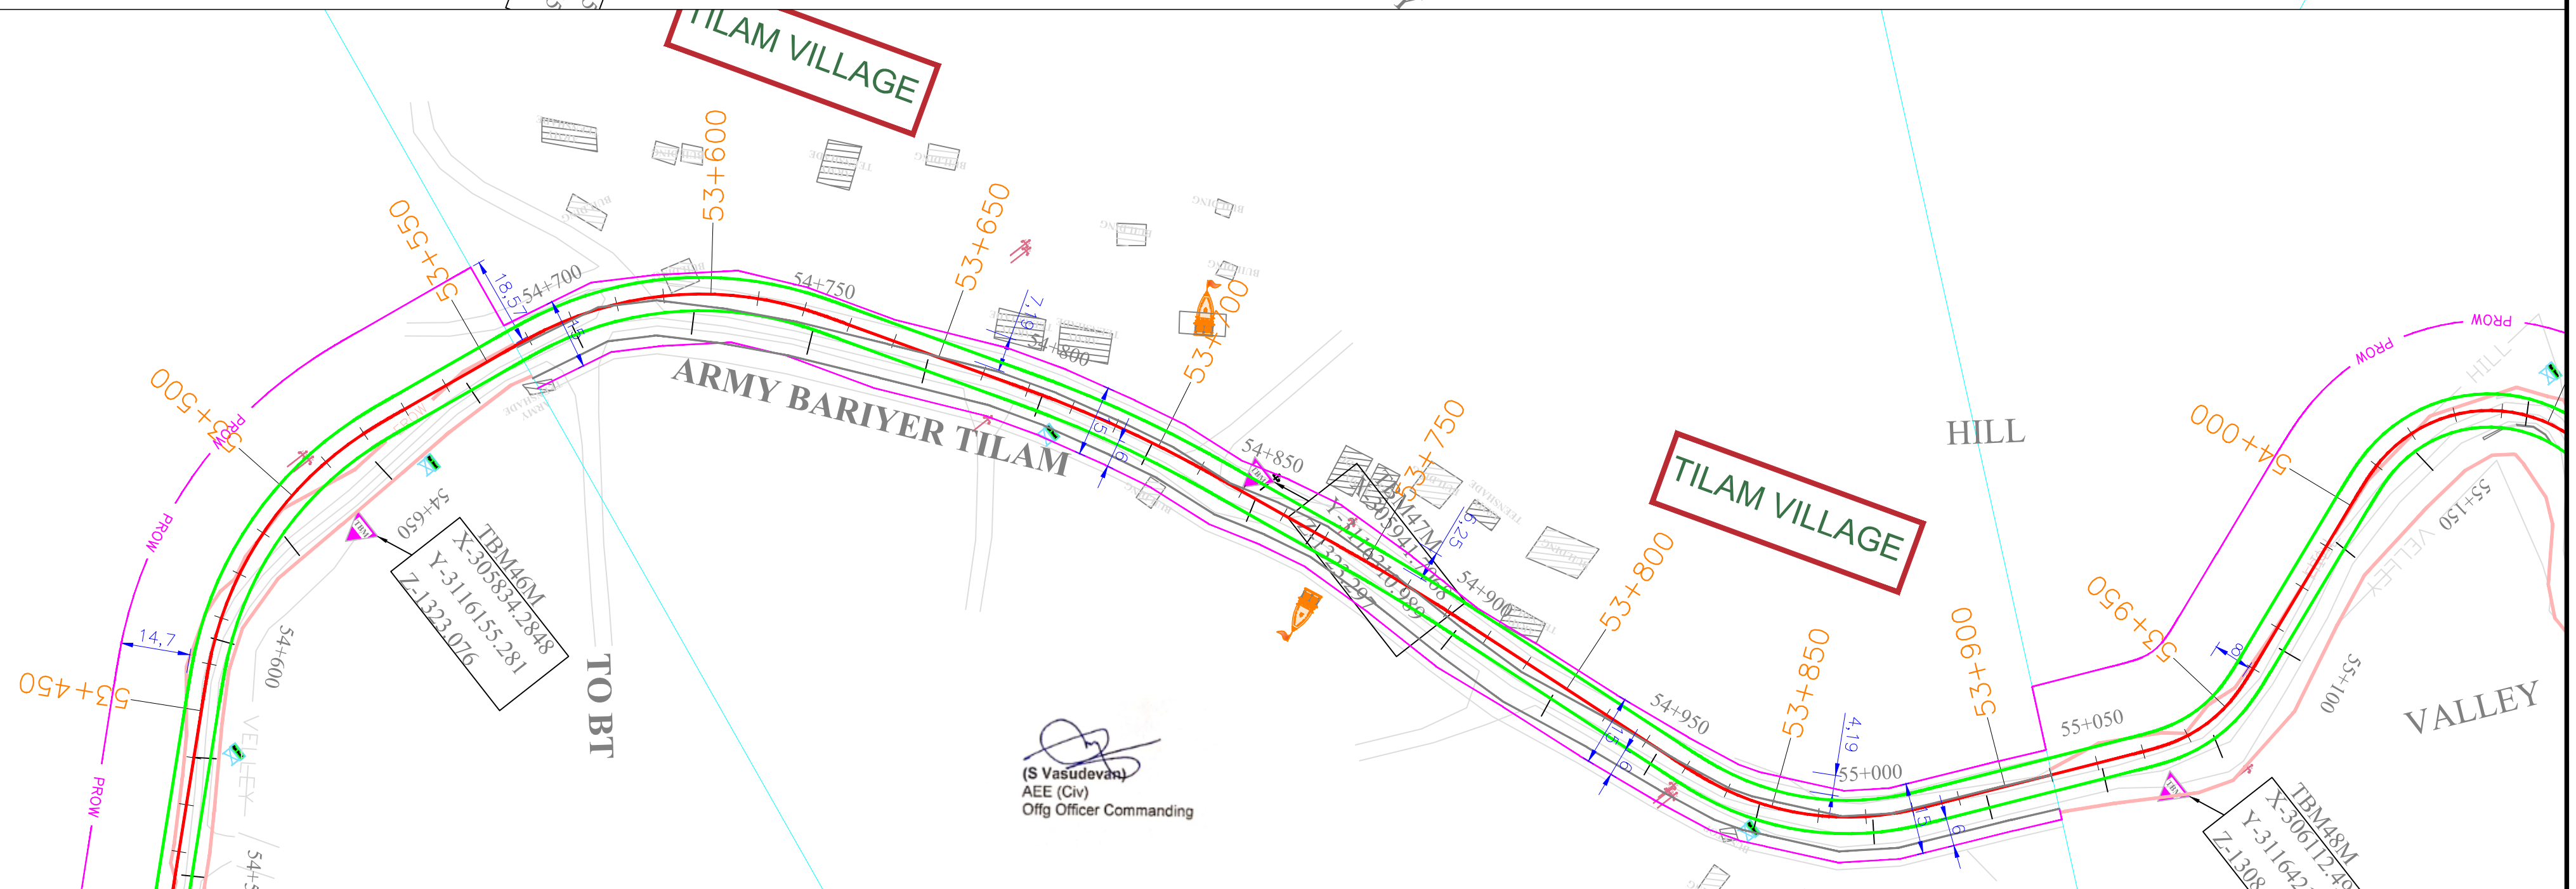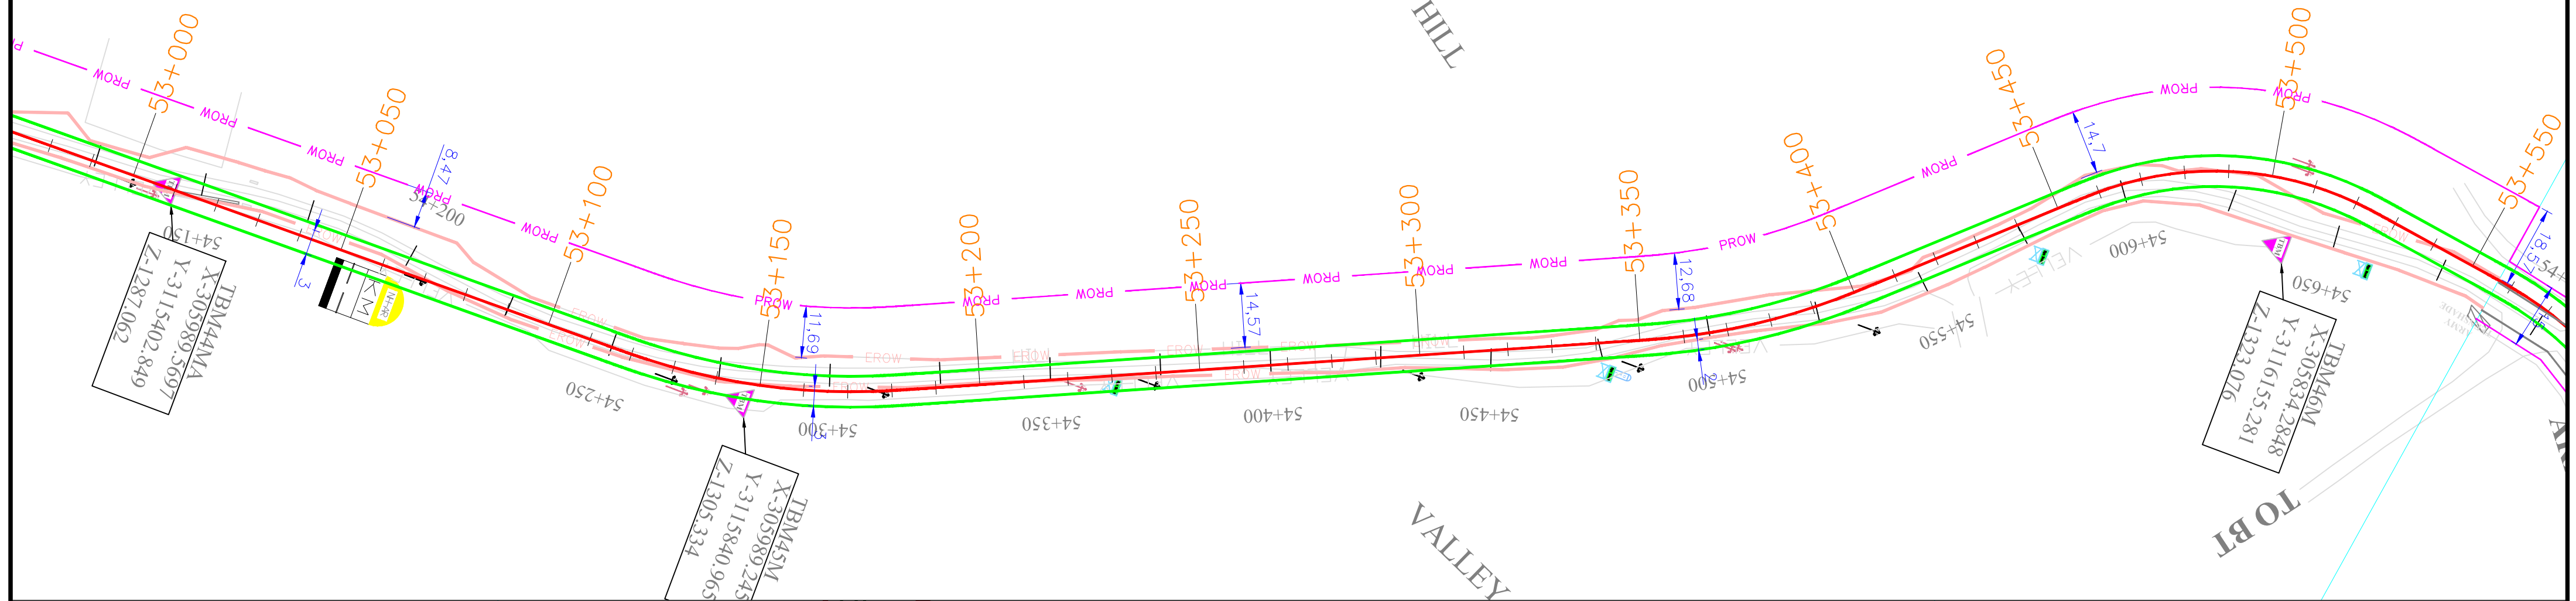



Engaging technical consultant for preparation of feasibility study(FS) and detailed project report(DPR) on EPC mode for widening/improvement of existing road to NHDL specifications of road Changwinti -Walong -Namtı from km-0.000 to km-54.540 and Hayuliyang-Changwinti between km-45.050 to km -50.820 (Net Length 60.220km) under project udayak in Arunachal Pradesh State.

Date:	
-------	--

**M/S Manglam Associates In Association
E-8/31,Area Colony,Near Bus Stop No.12
Bhopal-462039,Madhya Pradesh,India**

CHANGWINTI


NAMTI

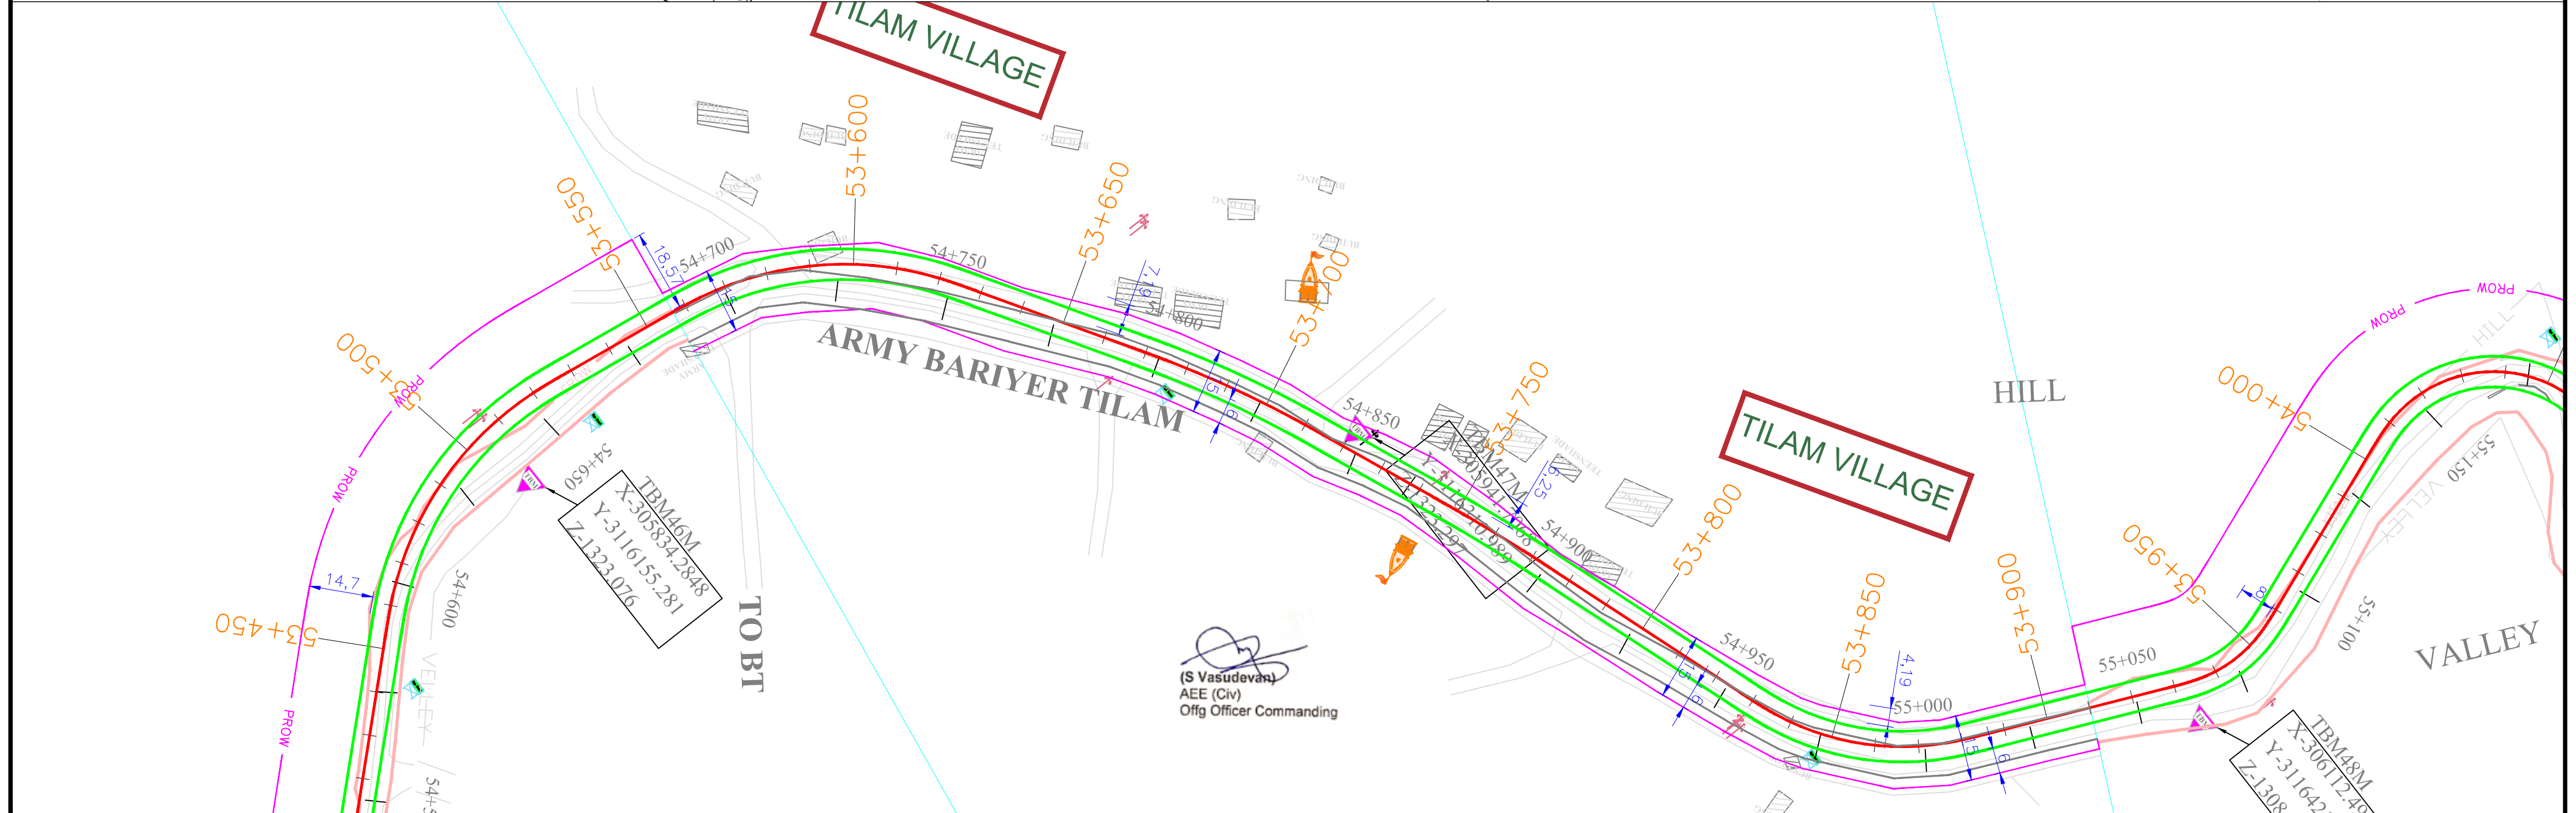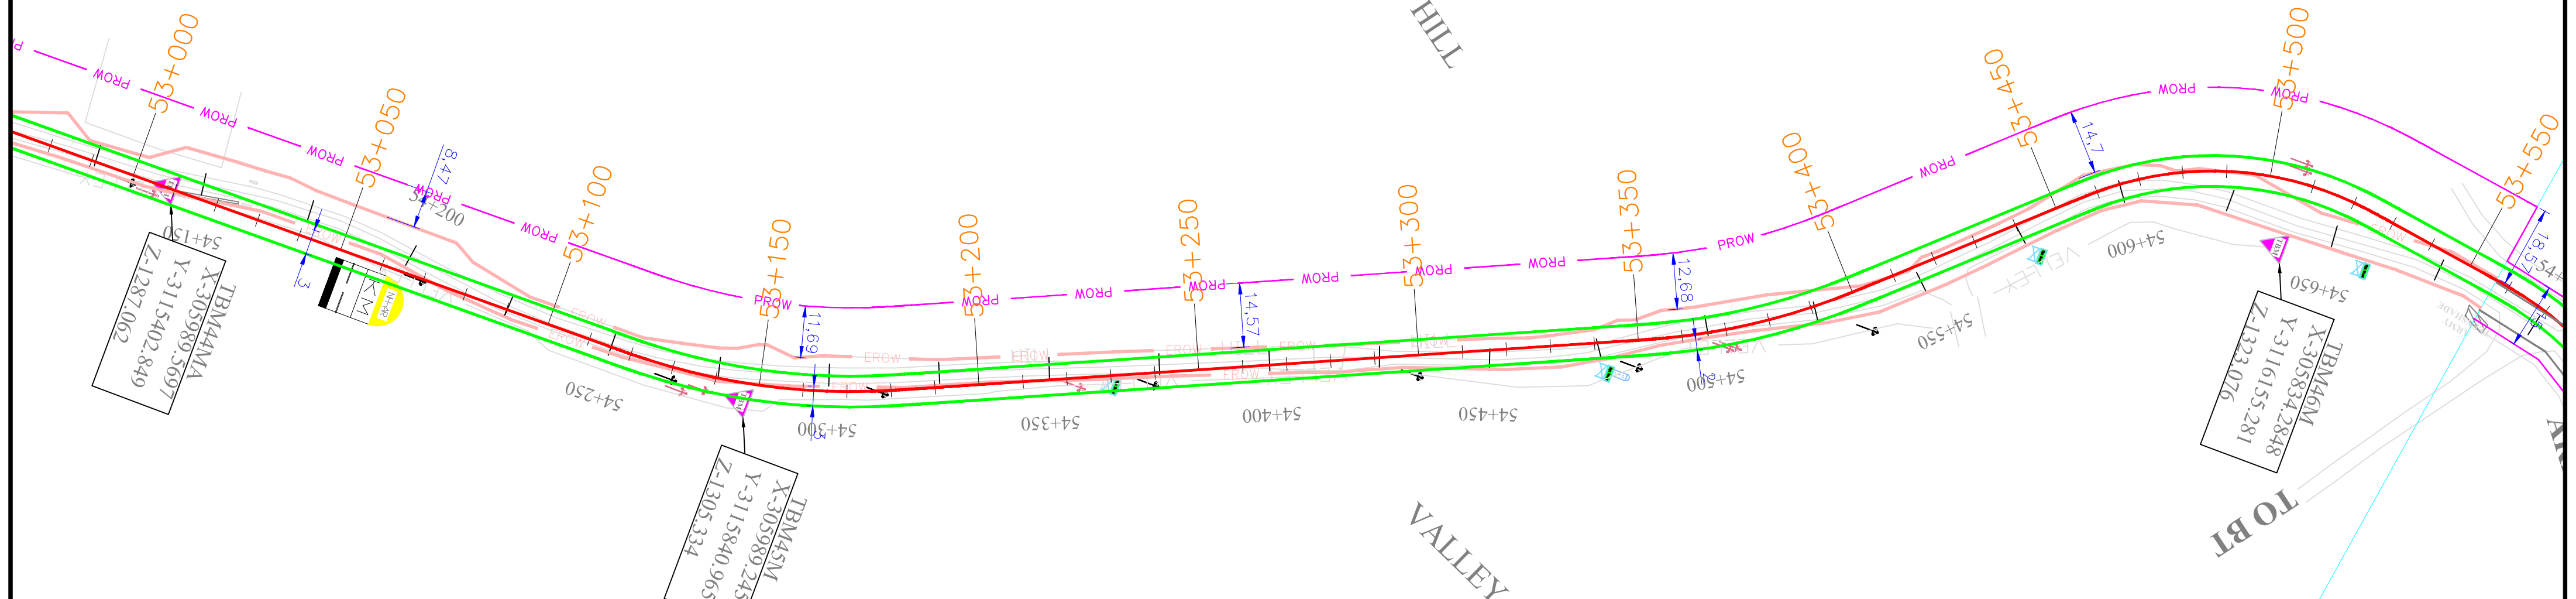

Project Title :
Engaging technical consultant for preparation of feasibility study(FS) and detailed project report(DPR) on EPC mode for widening/improvement of existing road to NHDL specifications of road Changwinti -Walong -Namti from km-0.000 to km-54.450 and Hayuliyang-Changwinti between km-45.050 to km -50.820(Net Length 60.220km) under project udayak in Arunachal Pradesh State.

Section :Changwinti-Walong-Namti,Hayuliyang-Changwinti

CLIENT



Border Road Organisation
Project Udyak

Drawing Title: ALIGNMENT PLAN FOR LAND ACQUISITION			
Chainage :- 53+000-54+000		Sheet : 55 of 61	
Drawing No. :-		Scale :- NTS	
Drng.	Dgn.	Appd.	Date:
S.TYAGI	P.MISHRA	R.N. AGGARWAL	MAR-2019

CONSULTANT:

M/S Manglam Associates In Association With Dracs Consultancy & Construction Pvt. Ltd.

M/S Manglam Associates In Association
E-8/31,Area Colony,Near Bus Stop No.12
Bhopal-462039,Madhya Pradesh,India