


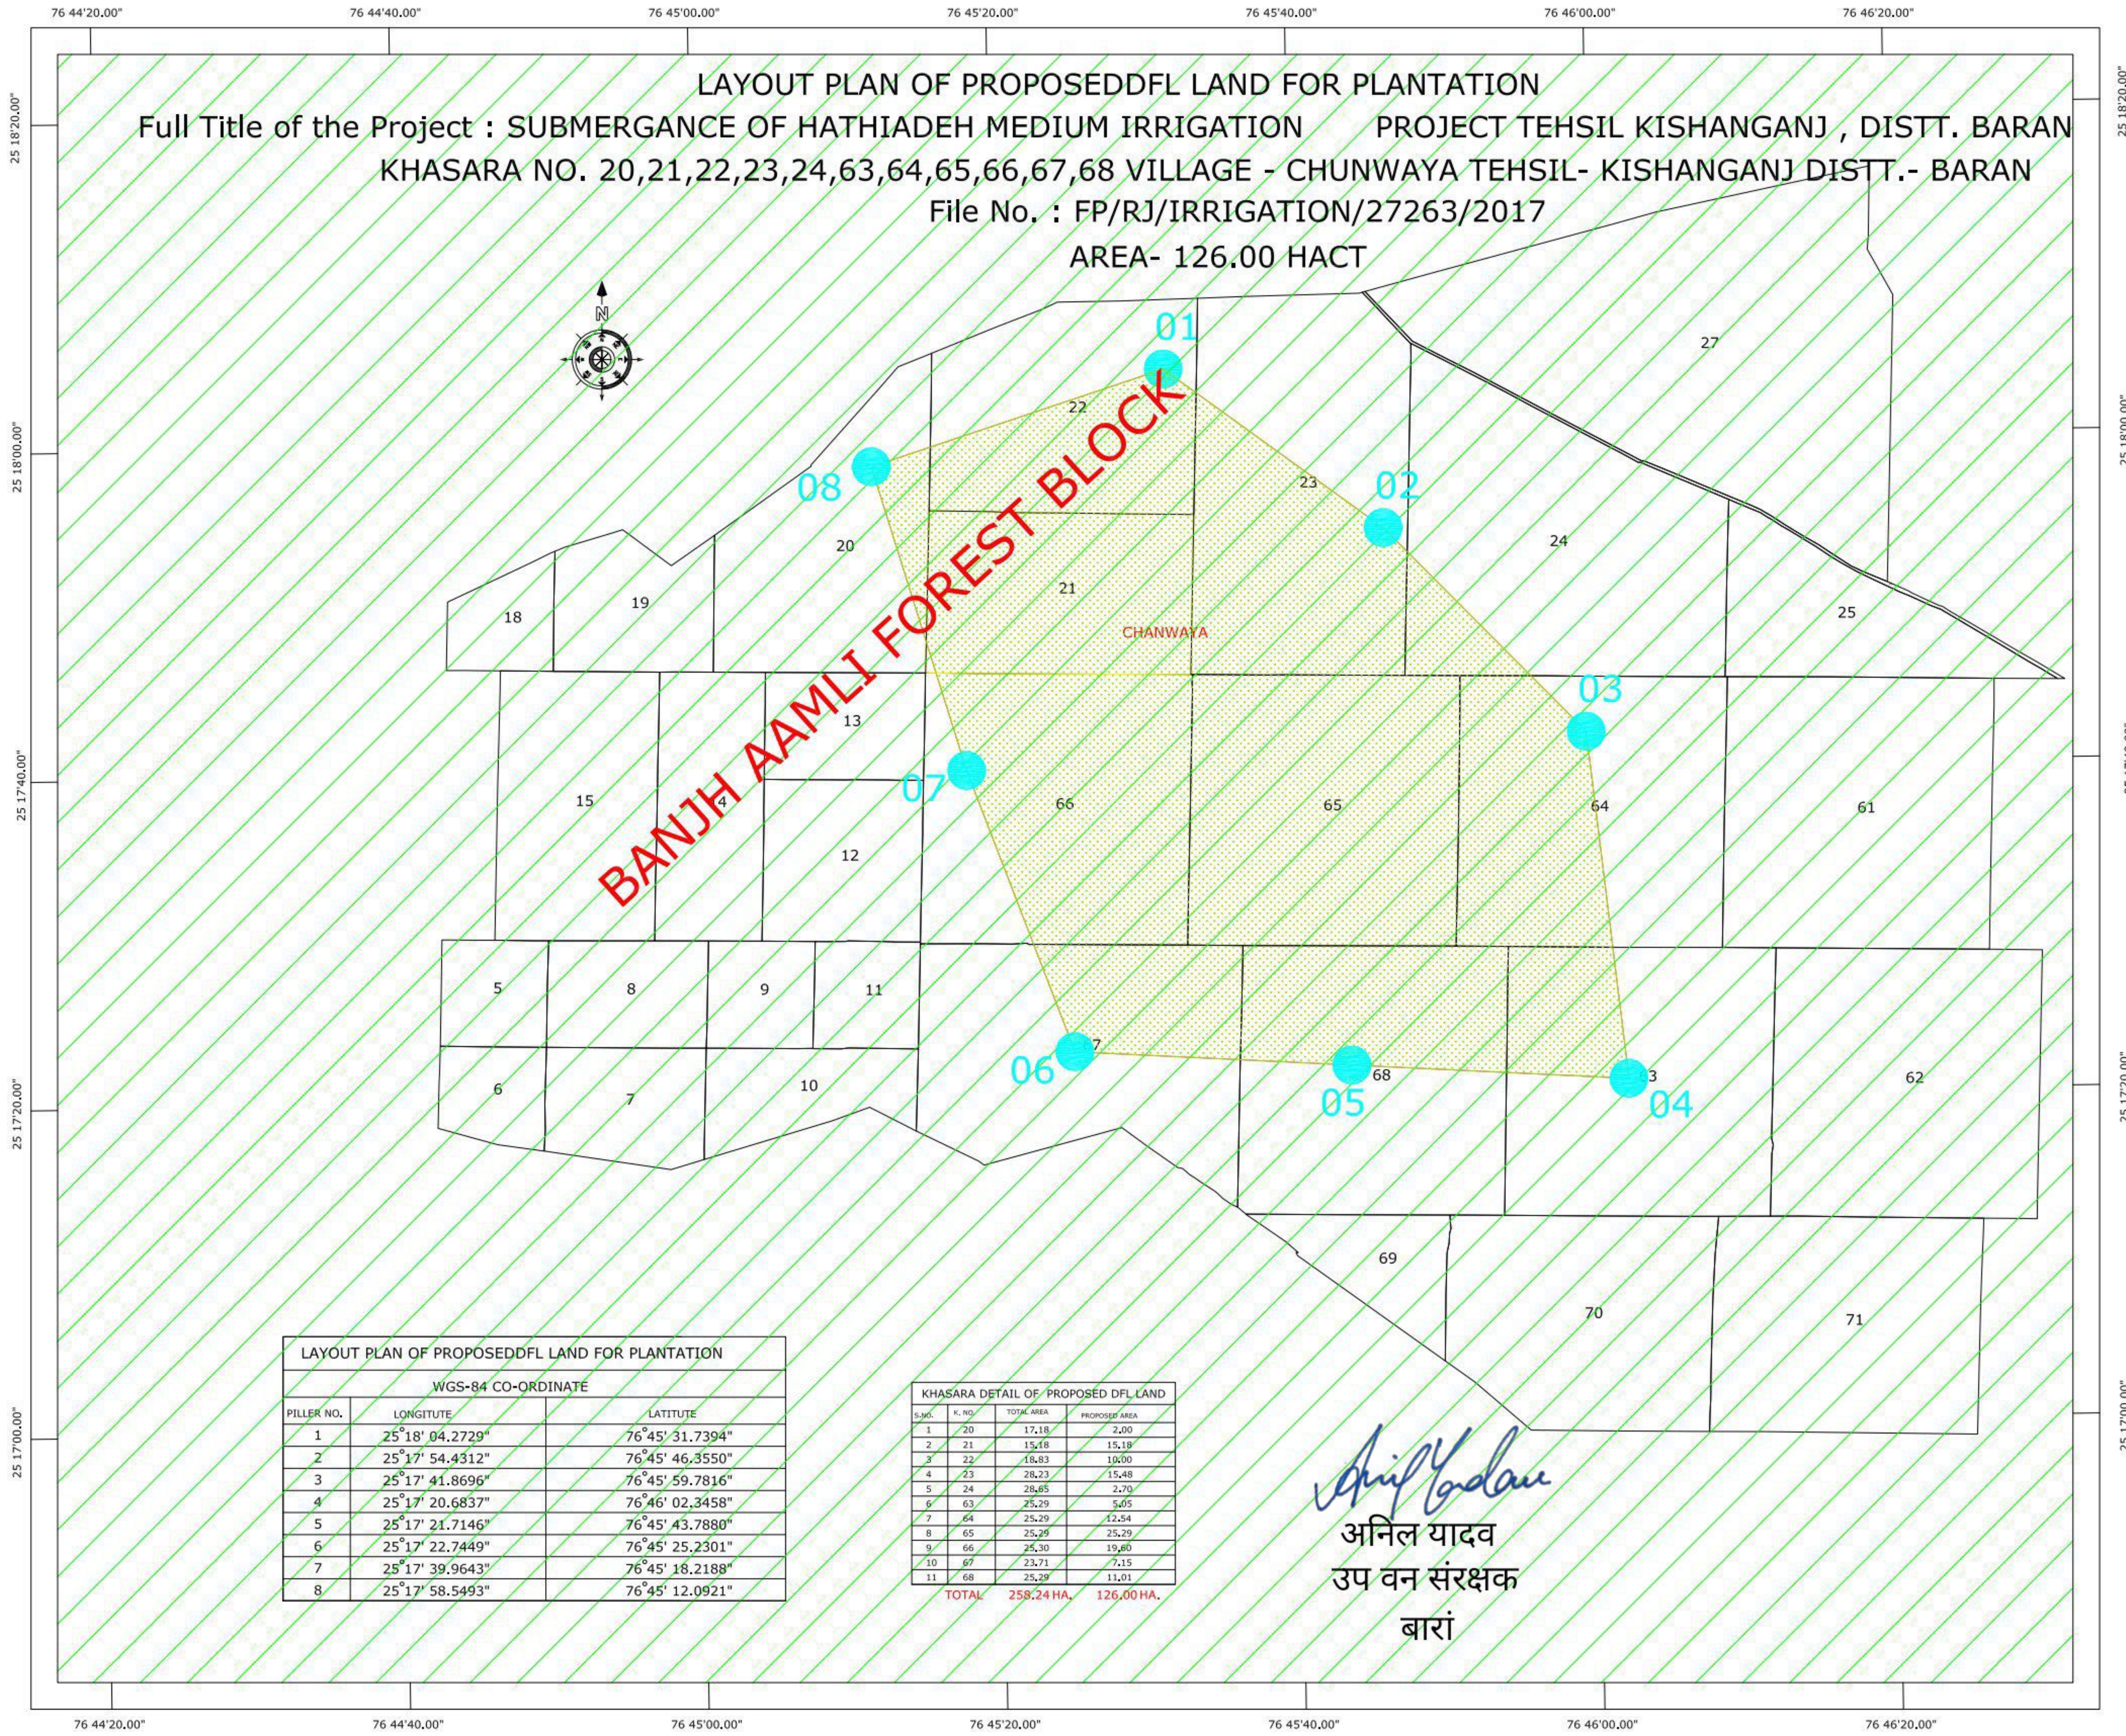

LAYOUT PLAN OF PROPOSEDDFL LAND FOR PLANTATION

Full Title of the Project : SUBMERGANCE OF HATHIADEH MEDIUM IRRIGATION PROJECT TEHSIL KISHANGANJ , DISTT. BARAN

KHASARA NO. 20,21,22,23,24,63,64,65,66,67,68 VILLAGE - CHUNWAYA TEHSIL- KISHANGANJ DISTT.- BARAN

File No. : FP/RJ/IRRIGATION/27263/2017

AREA- 126.00 HACT



BANJH AAMLI FOREST BLOCK

CHANWAYA

LAYOUT PLAN OF PROPOSEDDFL LAND FOR PLANTATION		
WGS-84 CO-ORDINATE		
PILLER NO.	LONGITUDE	LATITUDE
1	25°18' 04.2729"	76°45' 31.7394"
2	25°17' 54.4312"	76°45' 46.3550"
3	25°17' 41.8696"	76°45' 59.7816"
4	25°17' 20.6837"	76°46' 02.3458"
5	25°17' 21.7146"	76°45' 43.7880"
6	25°17' 22.7449"	76°45' 25.2301"
7	25°17' 39.9643"	76°45' 18.2188"
8	25°17' 58.5493"	76°45' 12.0921"

KHASARA DETAIL OF PROPOSED DFL LAND			
S.NO.	K. NO.	TOTAL AREA	PROPOSED AREA
1	20	17.18	2.00
2	21	15.18	15.18
3	22	18.83	10.00
4	23	28.23	15.48
5	24	28.65	2.70
6	63	25.29	5.05
7	64	25.29	12.54
8	65	25.29	25.29
9	66	25.30	19.60
10	67	23.71	7.15
11	68	25.29	11.01
TOTAL		258.24 HA.	126.00 HA.

Anil Yadav
अनिल यादव
उप वन संरक्षक
बारां