


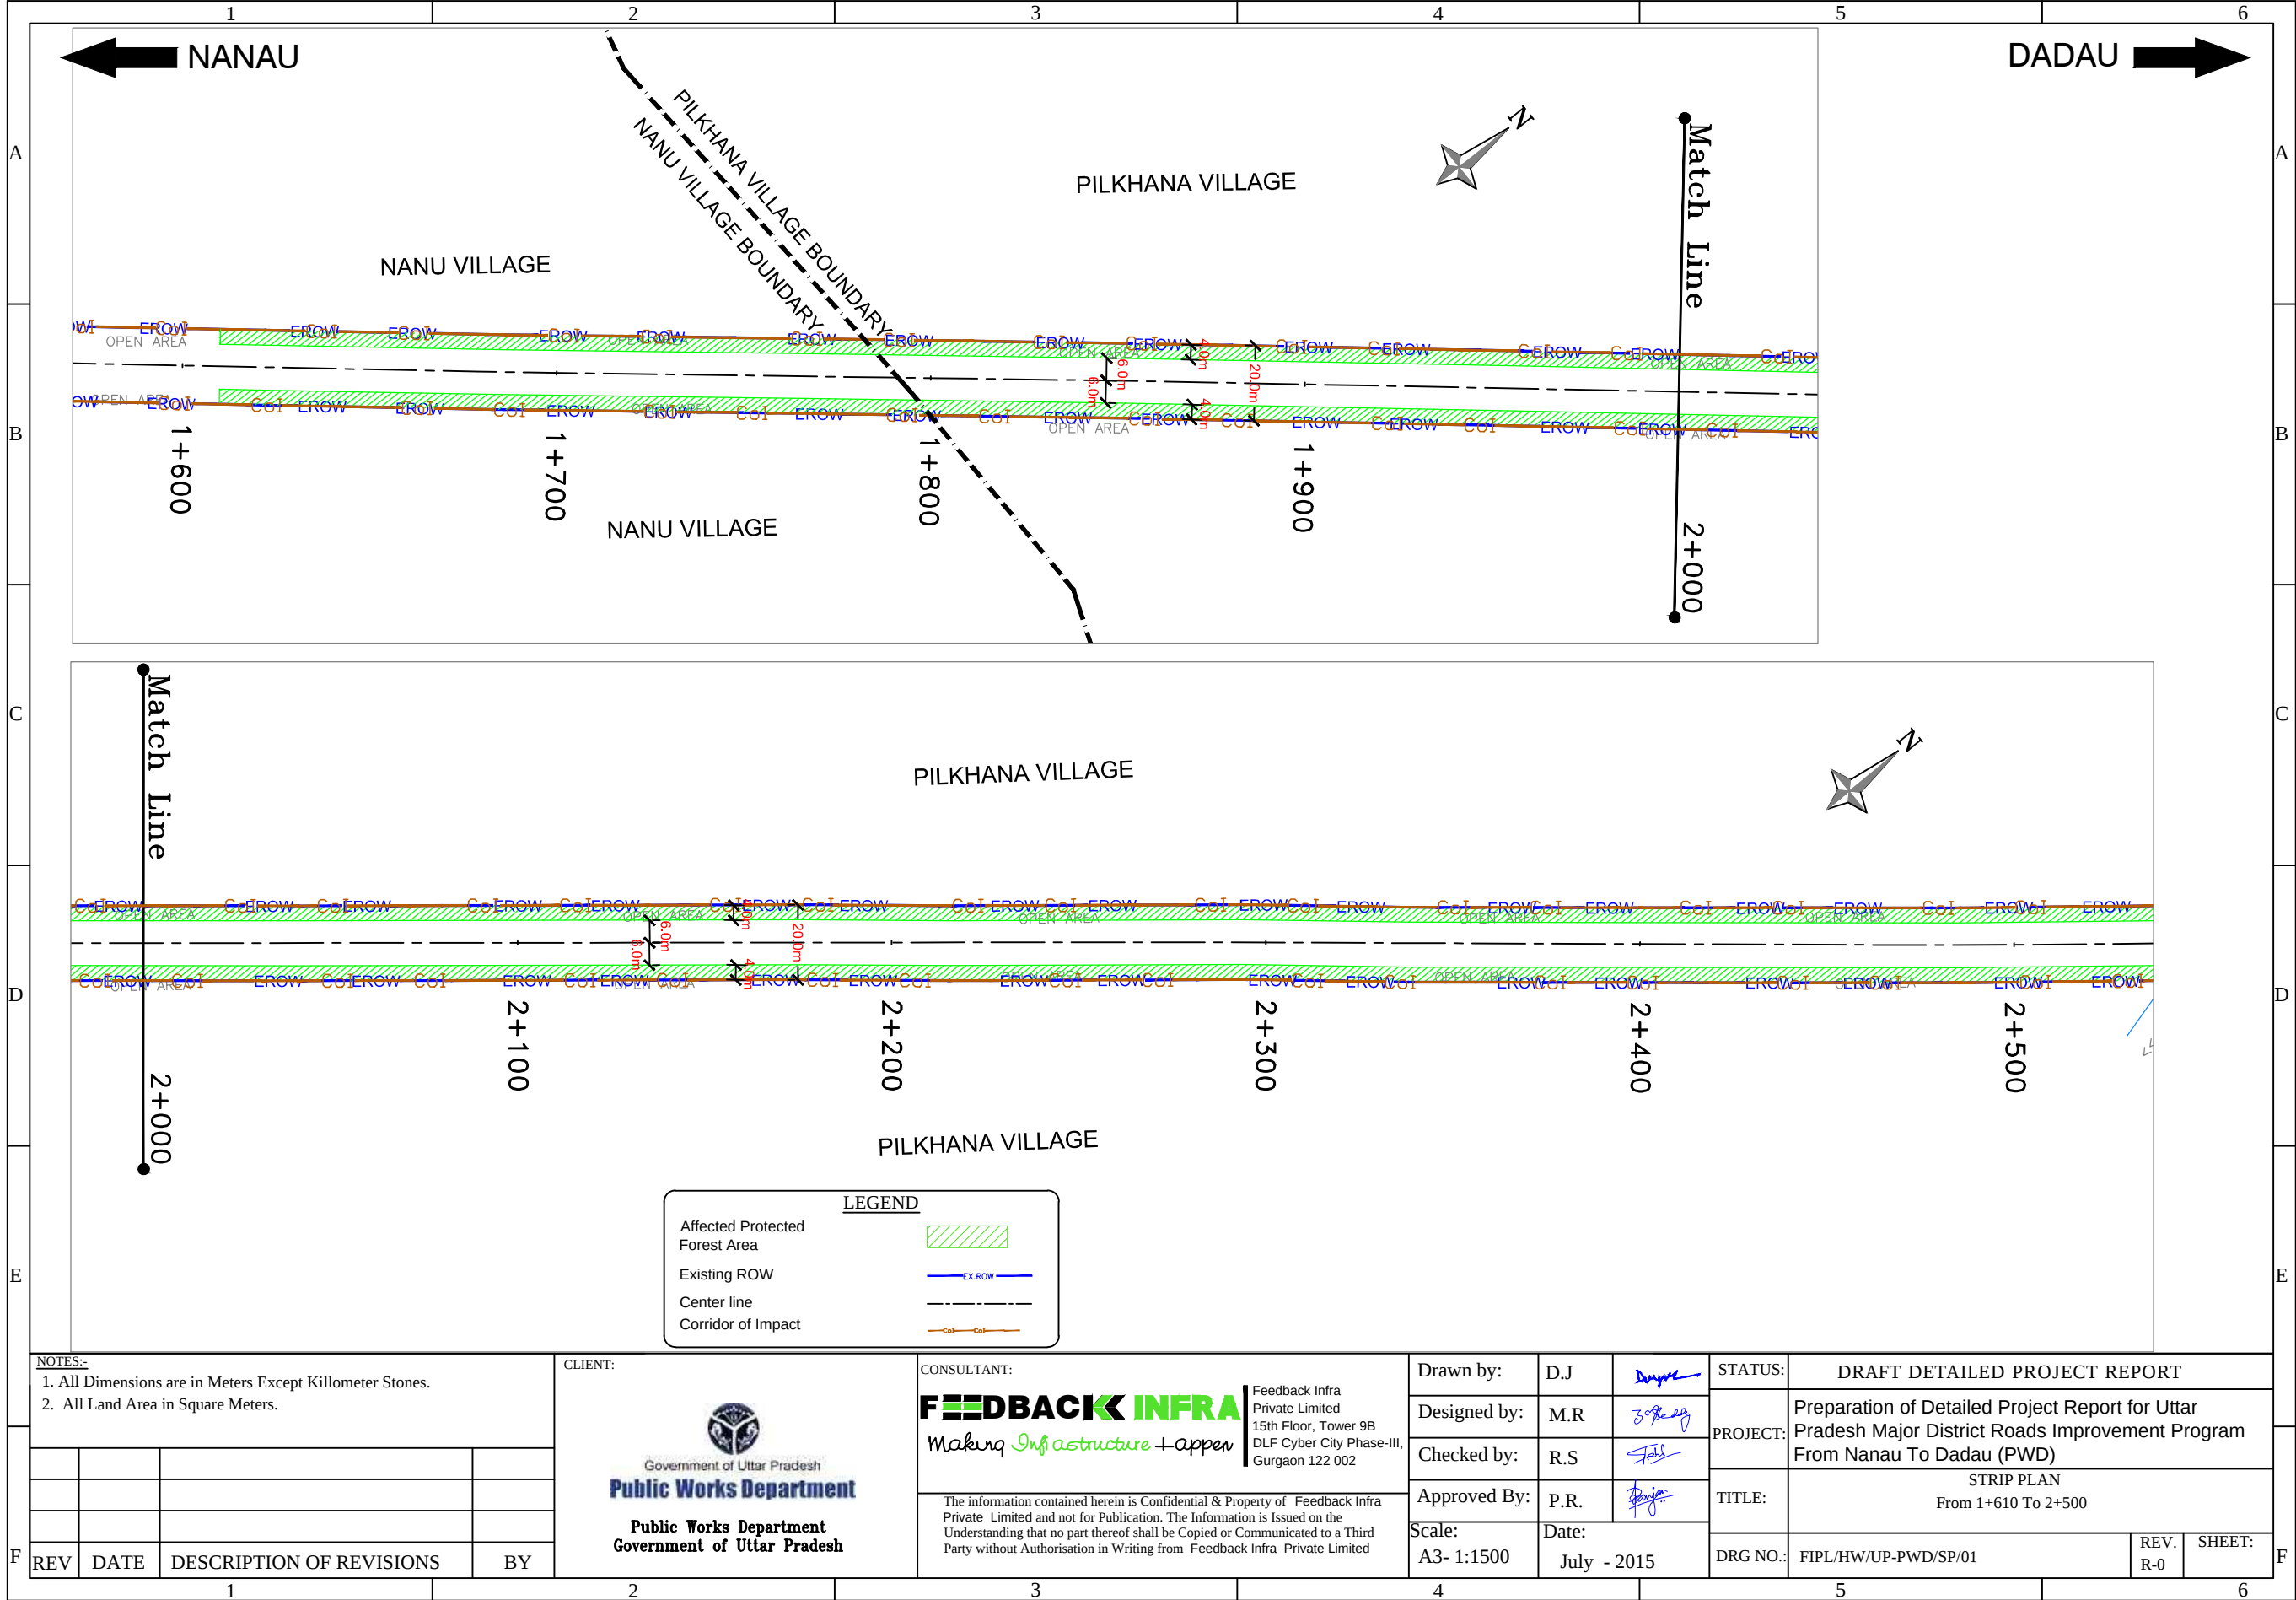

NOTES:-

1. All Dimensions are in Meters Except Kilometer Stones.

2. All Land Area in Square Meters.

REV	DATE	DESCRIPTION OF REVISIONS	BY

CLIENT:

Government of Uttar Pradesh

Public Works Department

Public Works Department
Government of Uttar Pradesh

CONSULTANT:


FEEDBACK INFRA

Making Infrastructure + appen

Feedback Infra Private Limited
15th Floor, Tower 9B
DLF Cyber City Phase-III,
Gurgaon 122 002


The information contained herein is Confidential & Property of Feedback Infra Private Limited and not for Publication. The Information is Issued on the Understanding that no part thereof shall be Copied or Communicated to a Third Party without Authorisation in Writing from Feedback Infra Private Limited

Drawn by:	D.J.		STATUS:	DRAFT DETAILED PROJECT REPORT		
Designed by:	M.R.		PROJECT:	Preparation of Detailed Project Report for Uttar Pradesh Major District Roads Improvement Program From Nanau To Dadau (PWD)		
Checked by:	R.S.		TITLE:	STRIP PLAN From 1+610 To 2+500		
Approved By:	P.R.		DRG NO.:	FIPL/HW/UP-PWD/SP/01	REV. R-0	SHEET:
Scale: A3- 1:1500	Date: July - 2015					

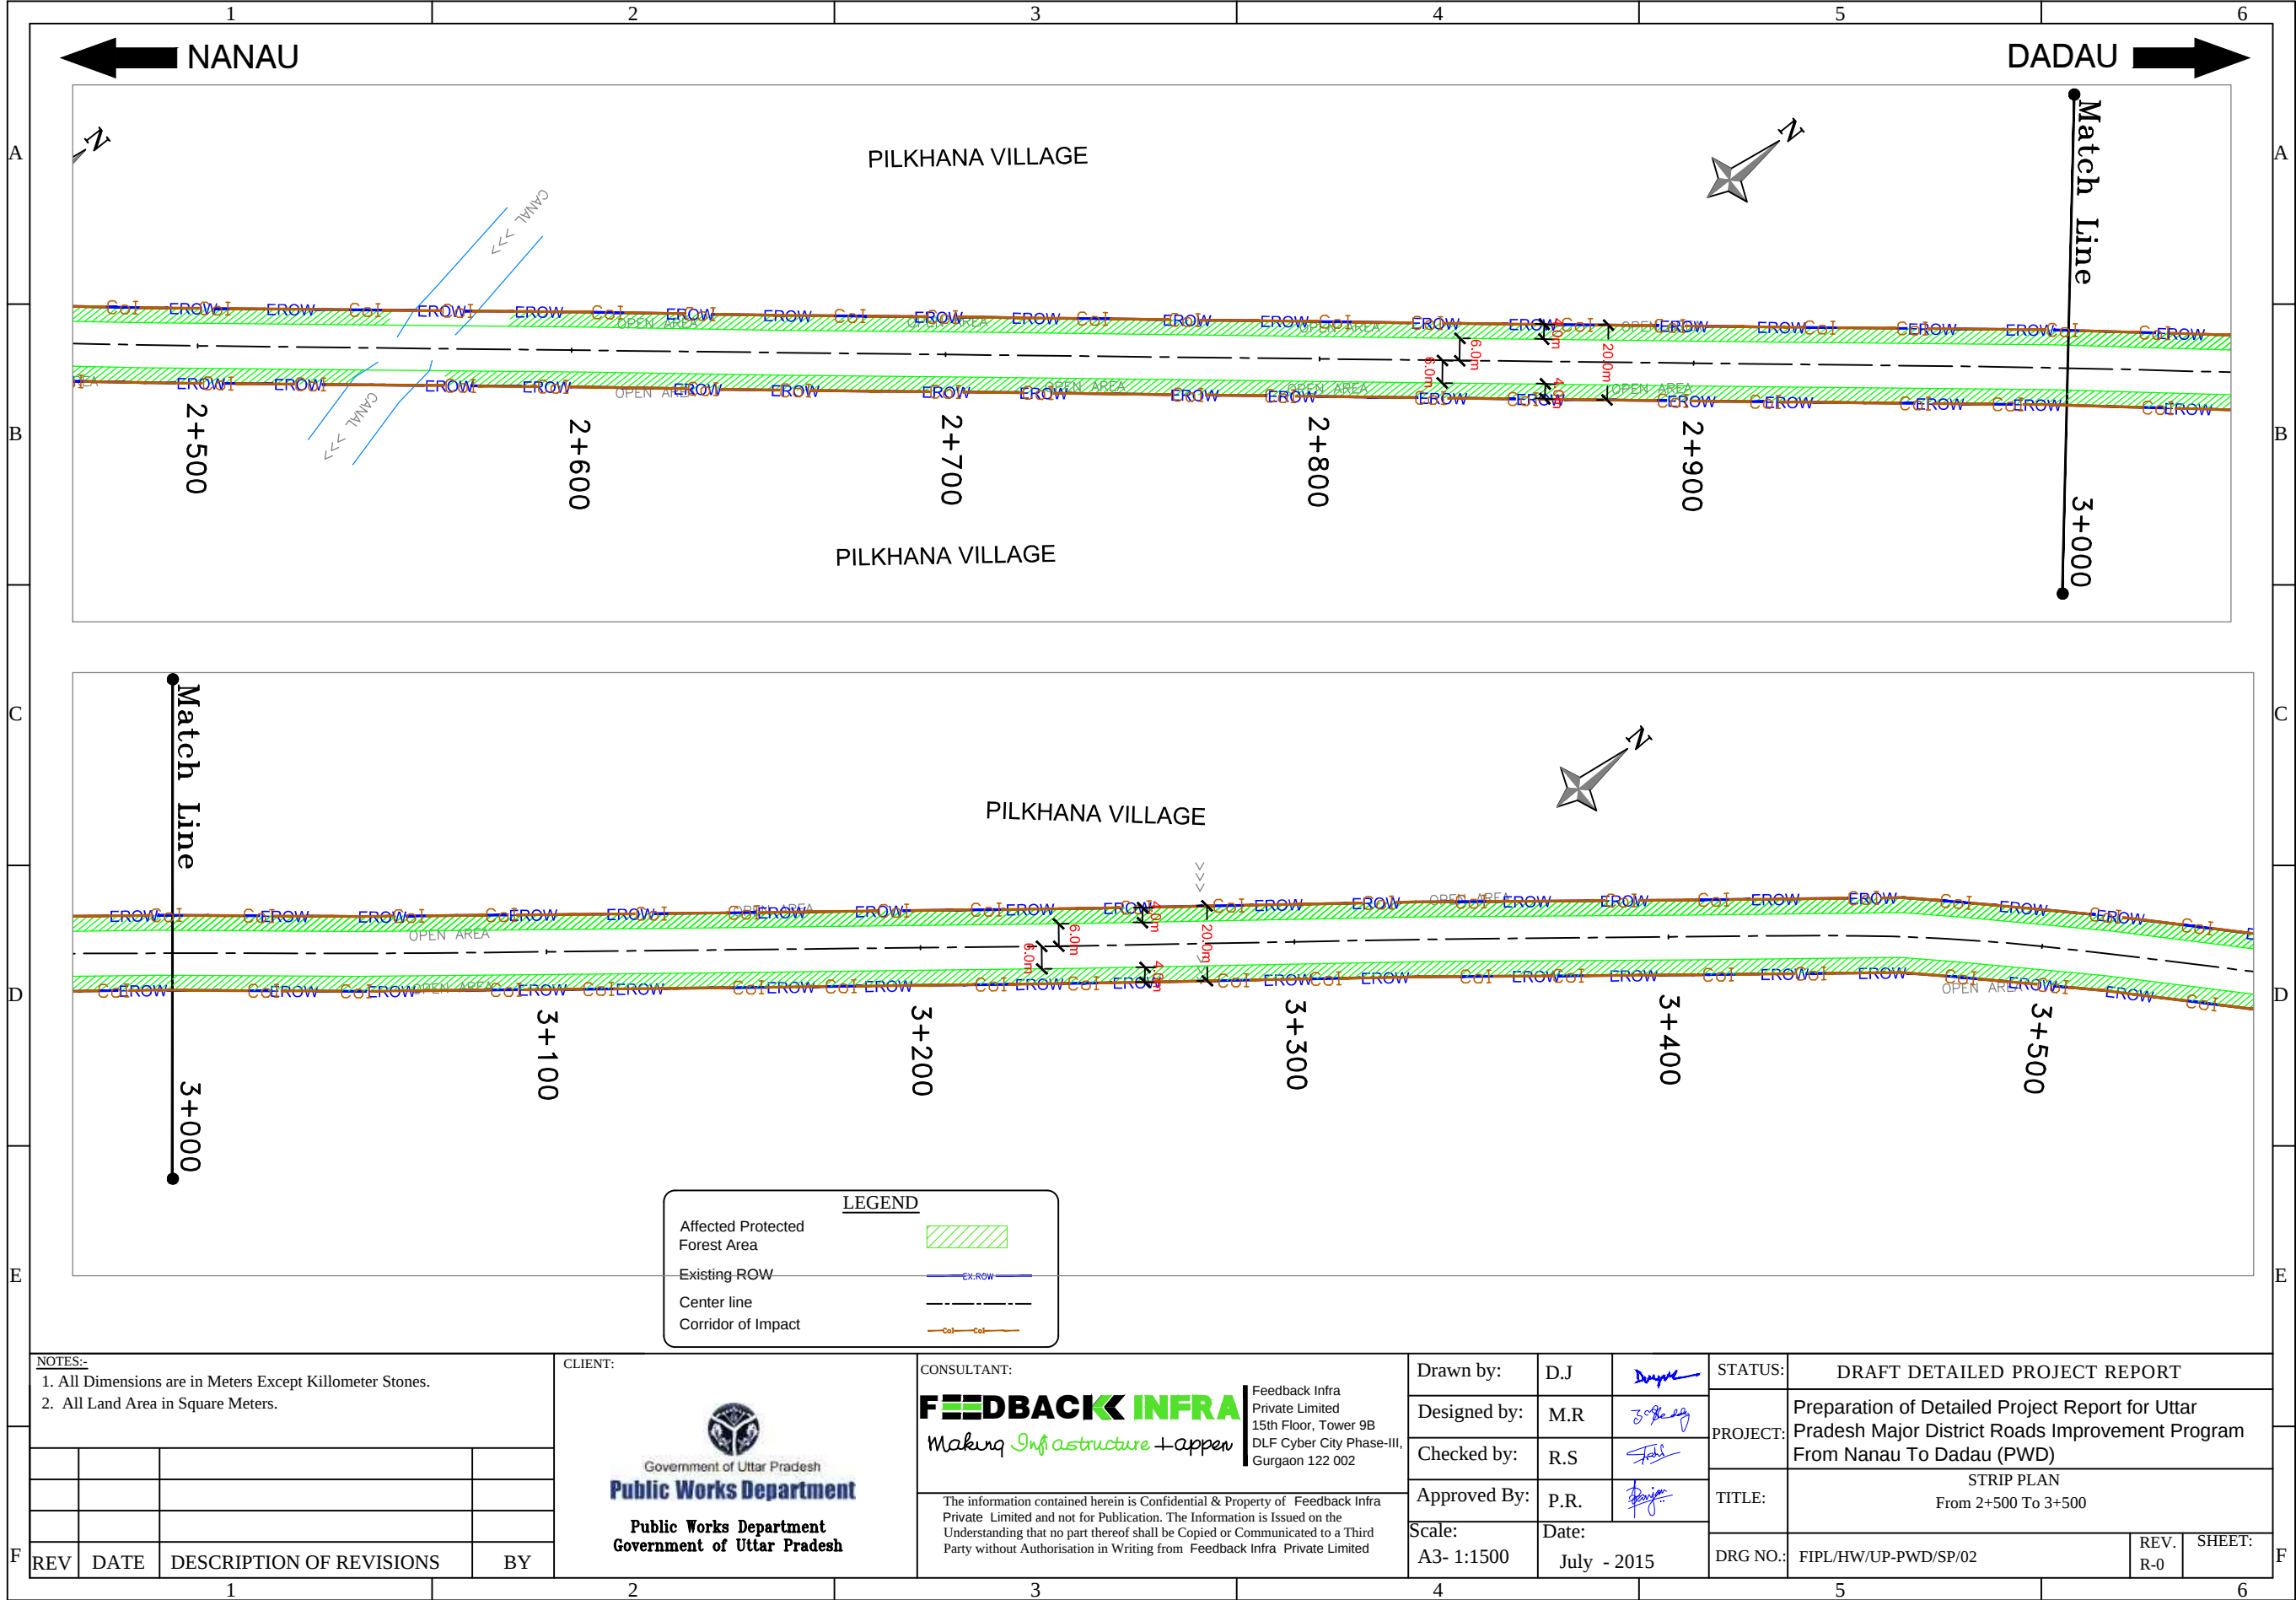



NOTES:- 1. All Dimensions are in Meters Except Kilometer Stones. 2. All Land Area in Square Meters.				CLIENT:  Public Works Department Government of Uttar Pradesh		CONSULTANT: FEEDBACK INFRA Private Limited 15th Floor, Tower 9B DLF Cyber City Phase-III, Gurgaon 122 002 <i>Making Infrastructure + appen</i> The information contained herein is Confidential & Property of Feedback Infra Private Limited and not for Publication. The Information is Issued on the Understanding that no part thereof shall be Copied or Communicated to a Third Party without Authorisation in Writing from Feedback Infra Private Limited		Drawn by: D.J. <i>D.J.</i>	STATUS: DRAFT DETAILED PROJECT REPORT
								Designed by: M.R. <i>M.R.</i>	PROJECT: Preparation of Detailed Project Report for Uttar Pradesh Major District Roads Improvement Program From Nanau To Dadau (PWD)
								SHEET:	

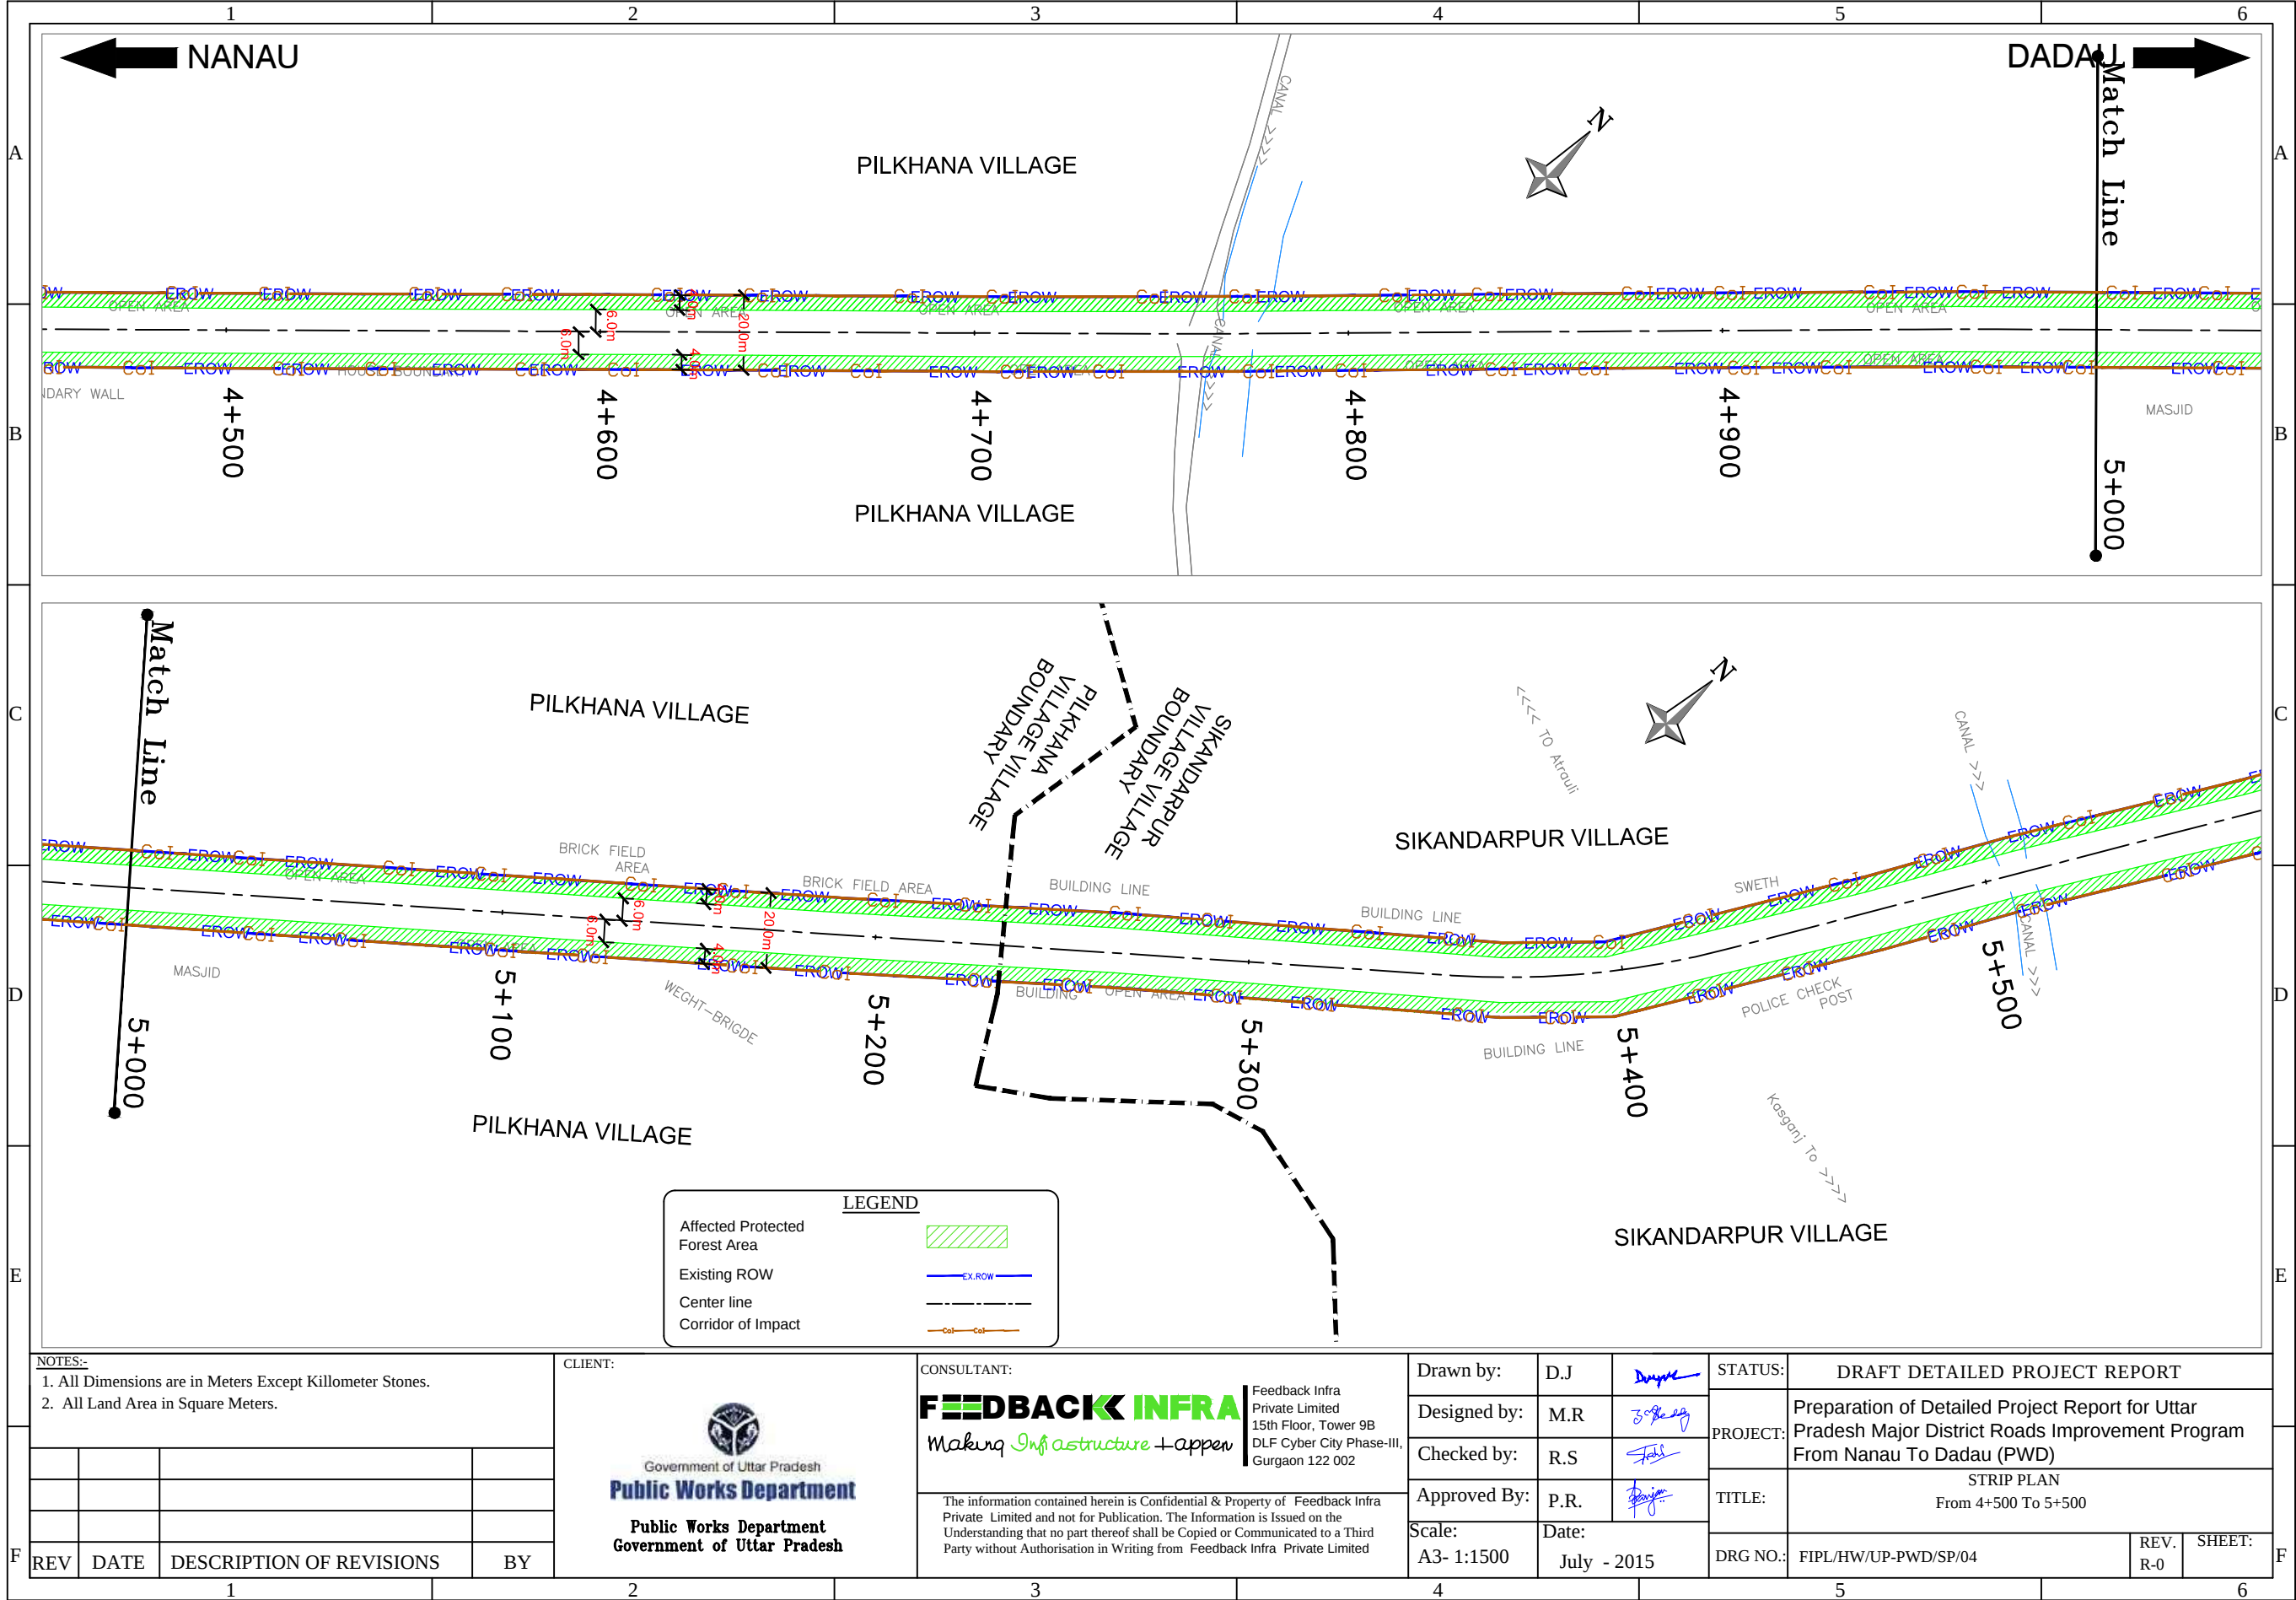

NOTES:-

- All Dimensions are in Meters Except Kilometer Stones.
- All Land Area in Square Meters.

REV	DATE	DESCRIPTION OF REVISIONS	BY

CLIENT:


Government of Uttar Pradesh
Public Works Department
Government of Uttar Pradesh


CONSULTANT:

FEEDBACK INFRA
Making Infrastructure + appen

Feedback Infra Private Limited
15th Floor, Tower 9B
DLF Cyber City Phase-III,
Gurgaon 122 002

The information contained herein is Confidential & Property of Feedback Infra Private Limited and not for Publication. The Information is Issued on the Understanding that no part thereof shall be Copied or Communicated to a Third Party without Authorisation in Writing from Feedback Infra Private Limited

Drawn by:	D.J.		STATUS:	DRAFT DETAILED PROJECT REPORT		
Designed by:	M.R.		PROJECT:	Preparation of Detailed Project Report for Uttar Pradesh Major District Roads Improvement Program From Nanau To Dadau (PWD)		
Checked by:	R.S.		TITLE:	STRIP PLAN From 4+500 To 5+500		
Approved By:	P.R.		DRG NO.:	FIPL/HW/UP-PWD/SP/04	REV. R-0	SHEET:
Scale: A3- 1:1500	Date: July - 2015					

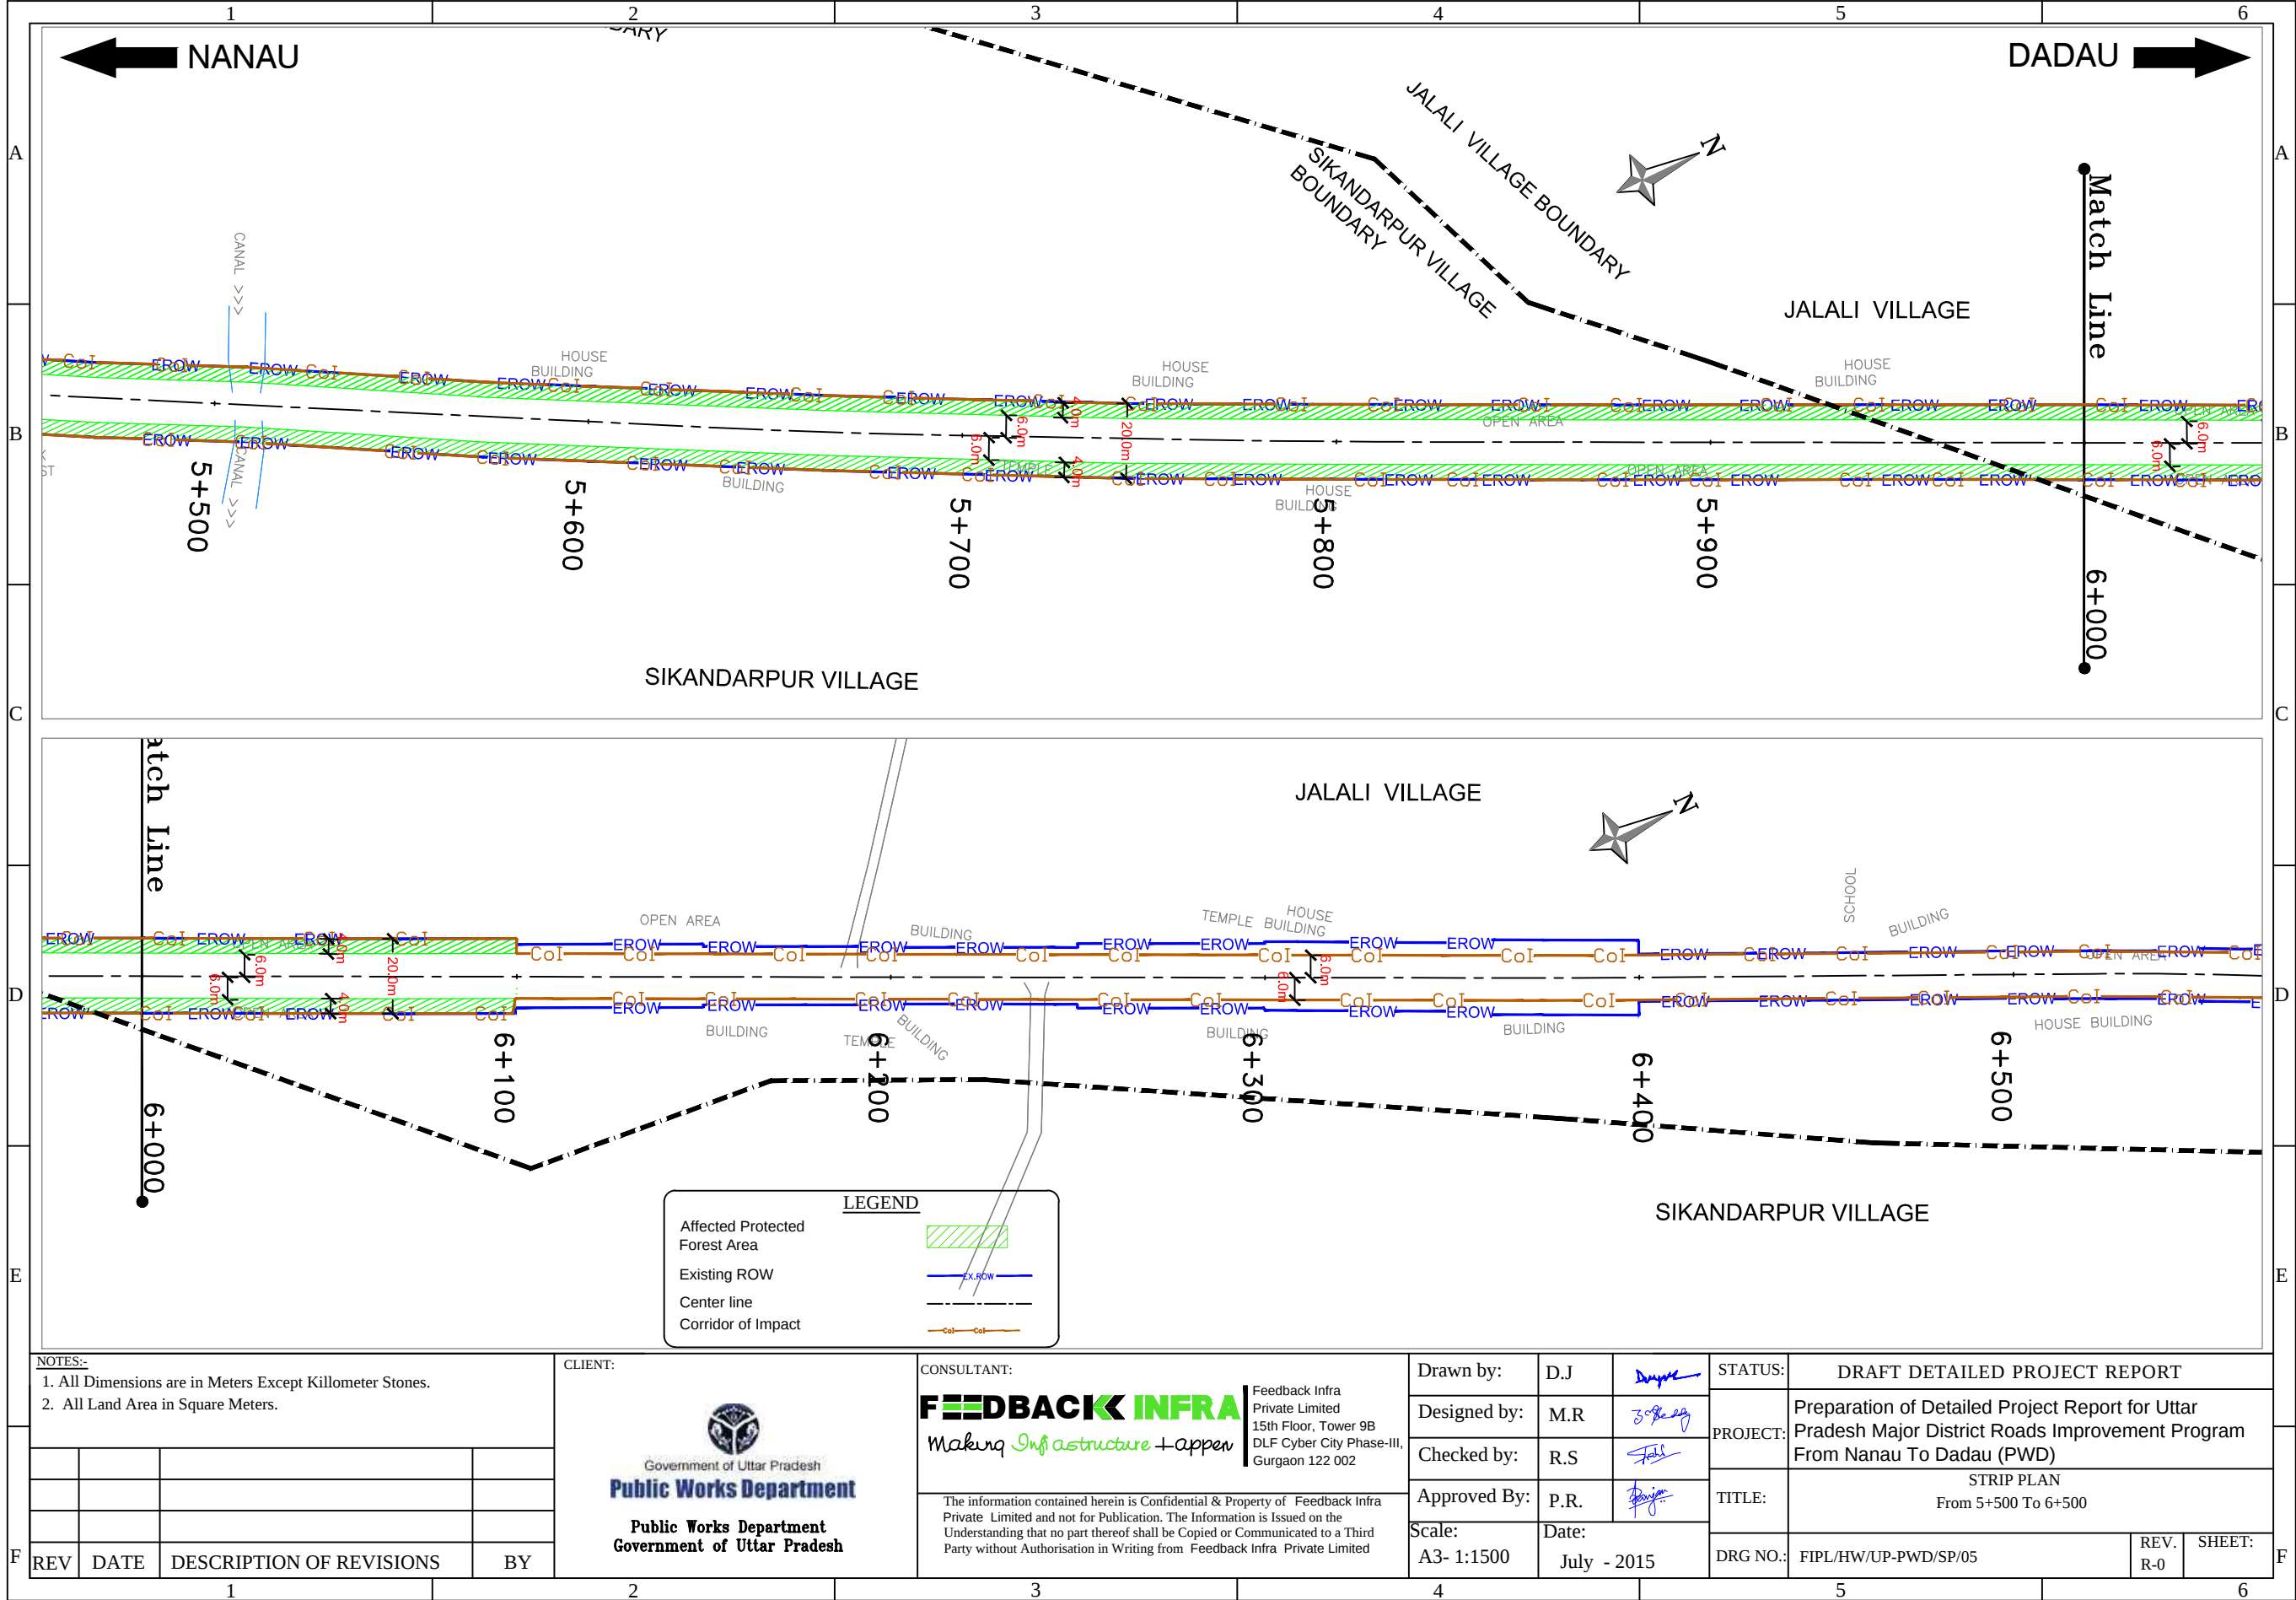

NOTES:-

1. All Dimensions are in Meters Except Kilometer Stones.

2. All Land Area in Square Meters.

REV	DATE	DESCRIPTION OF REVISIONS	BY

CLIENT:

Government of Uttar Pradesh

Public Works Department

Public Works Department
Government of Uttar Pradesh

CONSULTANT:


FEEDBACK INFRA


Making Infrastructure + appen

Feedback Infra Private Limited
15th Floor, Tower 9B
DLF Cyber City Phase-III,
Gurgaon 122 002

The information contained herein is Confidential & Property of Feedback Infra Private Limited and not for Publication. The Information is Issued on the Understanding that no part thereof shall be Copied or Communicated to a Third Party without Authorisation in Writing from Feedback Infra Private Limited

Drawn by:	D.J.		STATUS:	DRAFT DETAILED PROJECT REPORT		
Designed by:	M.R.		PROJECT:	Preparation of Detailed Project Report for Uttar Pradesh Major District Roads Improvement Program From Nanau To Dadau (PWD)		
Checked by:	R.S.		TITLE:	STRIP PLAN From 5+500 To 6+500		
Approved By:	P.R.		DRG NO.:	FIPL/HW/UP-PWD/SP/05	REV. R-0	SHEET:
Scale:	A3- 1:1500	Date:	July - 2015			

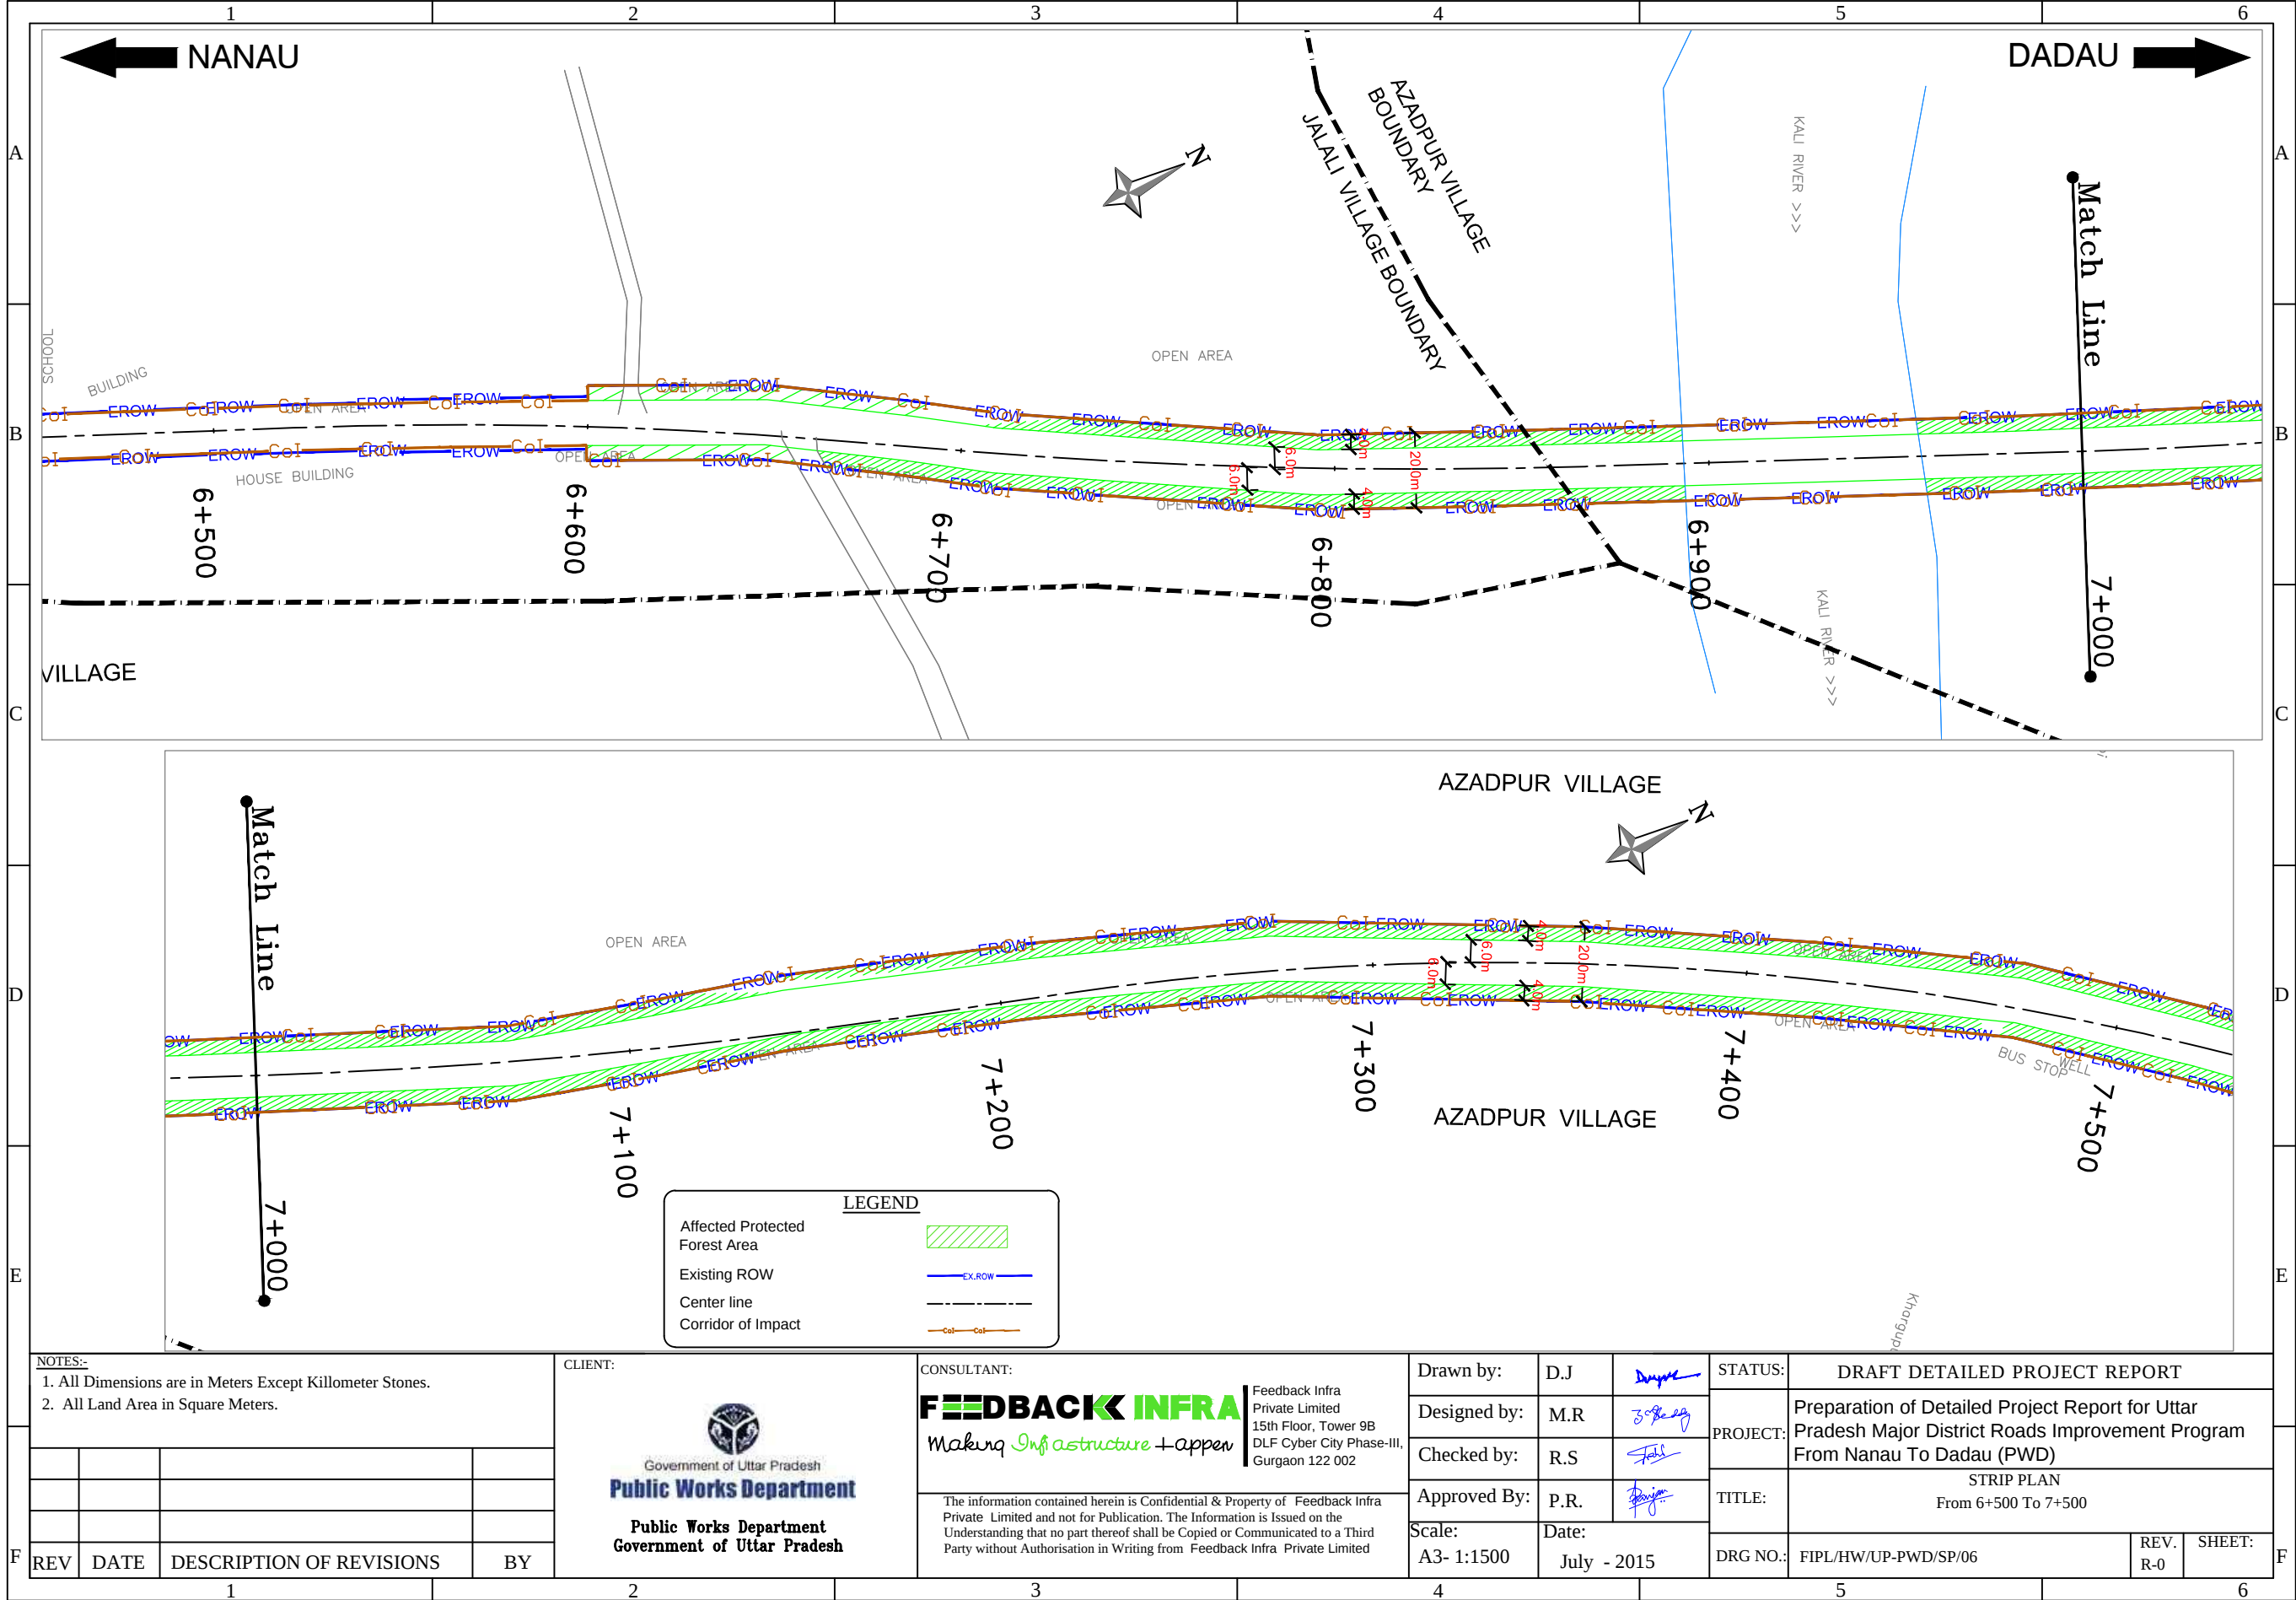

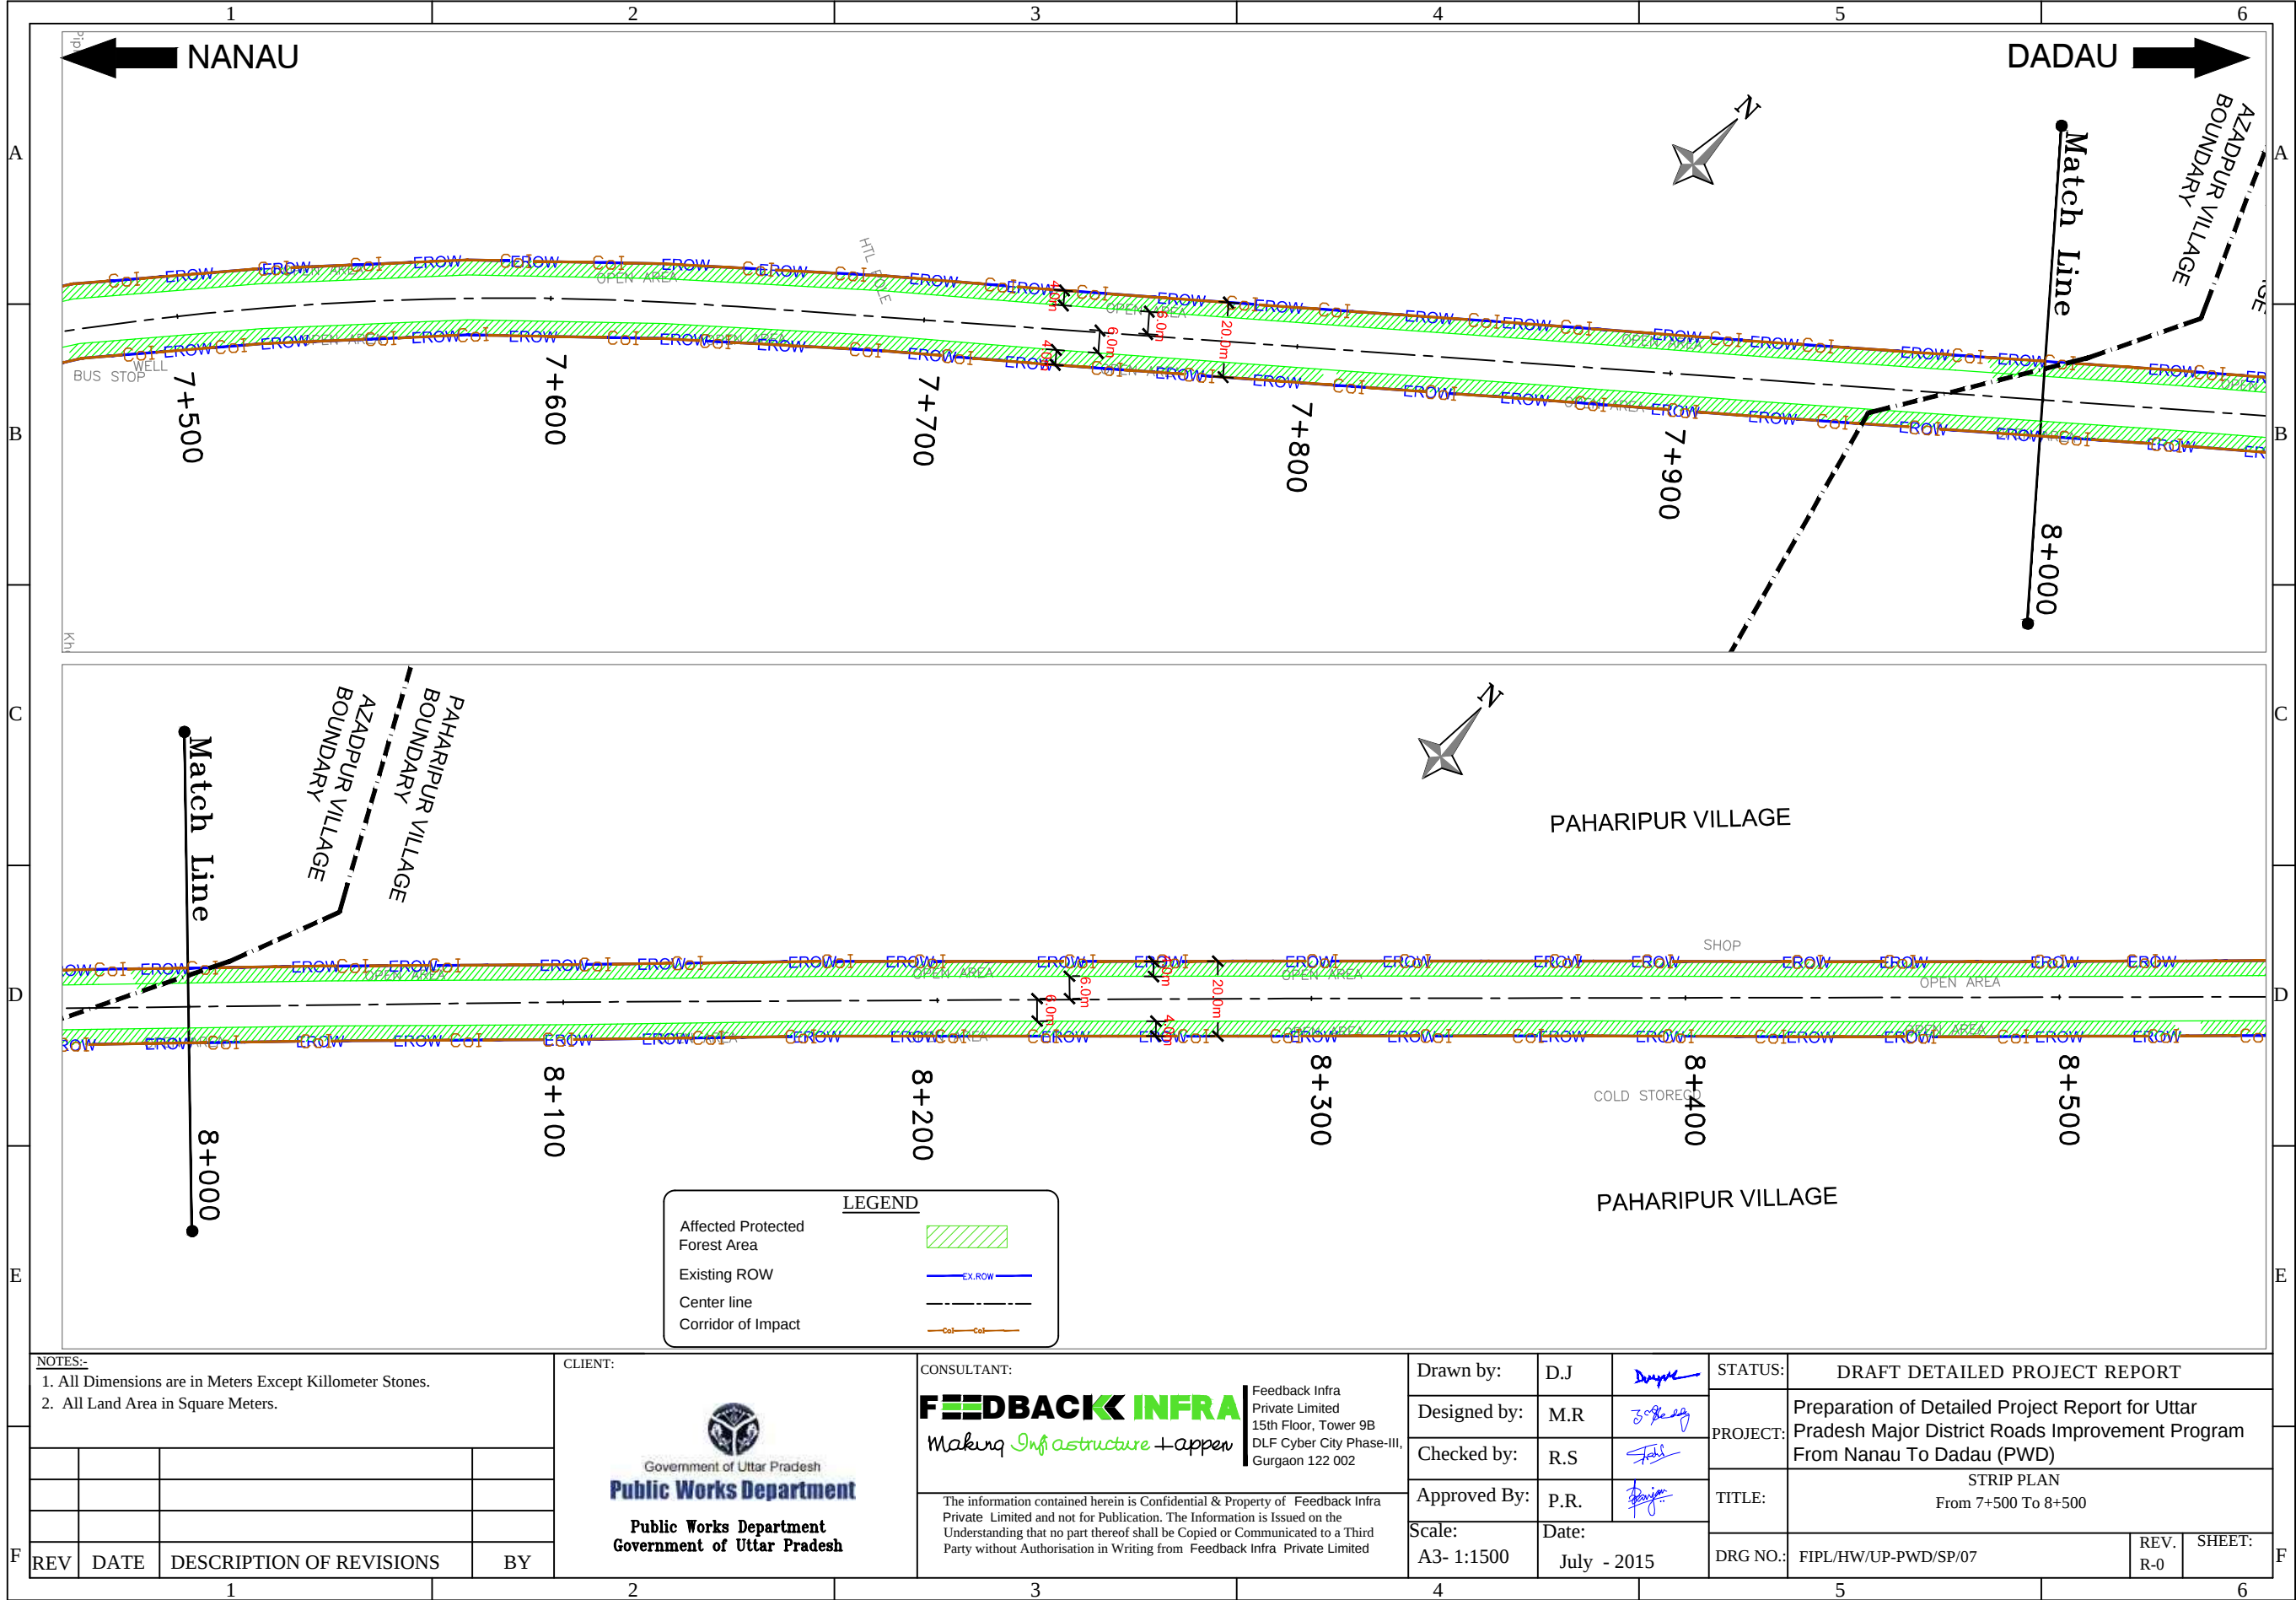

NOTES:-

1. All Dimensions are in Meters Except Kilometer Stones.

2. All Land Area in Square Meters.

REV	DATE	DESCRIPTION OF REVISIONS	BY

CLIENT:

Government of Uttar Pradesh

Public Works Department

Government of Uttar Pradesh

CONSULTANT:


FEEDBACK INFRA

Making Infrastructure + appen

Feedback Infra Private Limited
15th Floor, Tower 9B
DLF Cyber City Phase-III,
Gurgaon 122 002

The information contained herein is Confidential & Property of Feedback Infra Private Limited and not for Publication. The Information is Issued on the Understanding that no part thereof shall be Copied or Communicated to a Third Party without Authorisation in Writing from Feedback Infra Private Limited

Drawn by:	D.J.		STATUS:	DRAFT DETAILED PROJECT REPORT		
Designed by:	M.R.		PROJECT:	Preparation of Detailed Project Report for Uttar Pradesh Major District Roads Improvement Program From Nanau To Dadau (PWD)		
Checked by:	R.S.		TITLE:	STRIP PLAN From 7+500 To 8+500		
Approved By:	P.R.		DRG NO.:	FIPL/HW/UP-PWD/SP/07	REV. R-0	SHEET:
Scale: A3- 1:1500	Date: July - 2015					

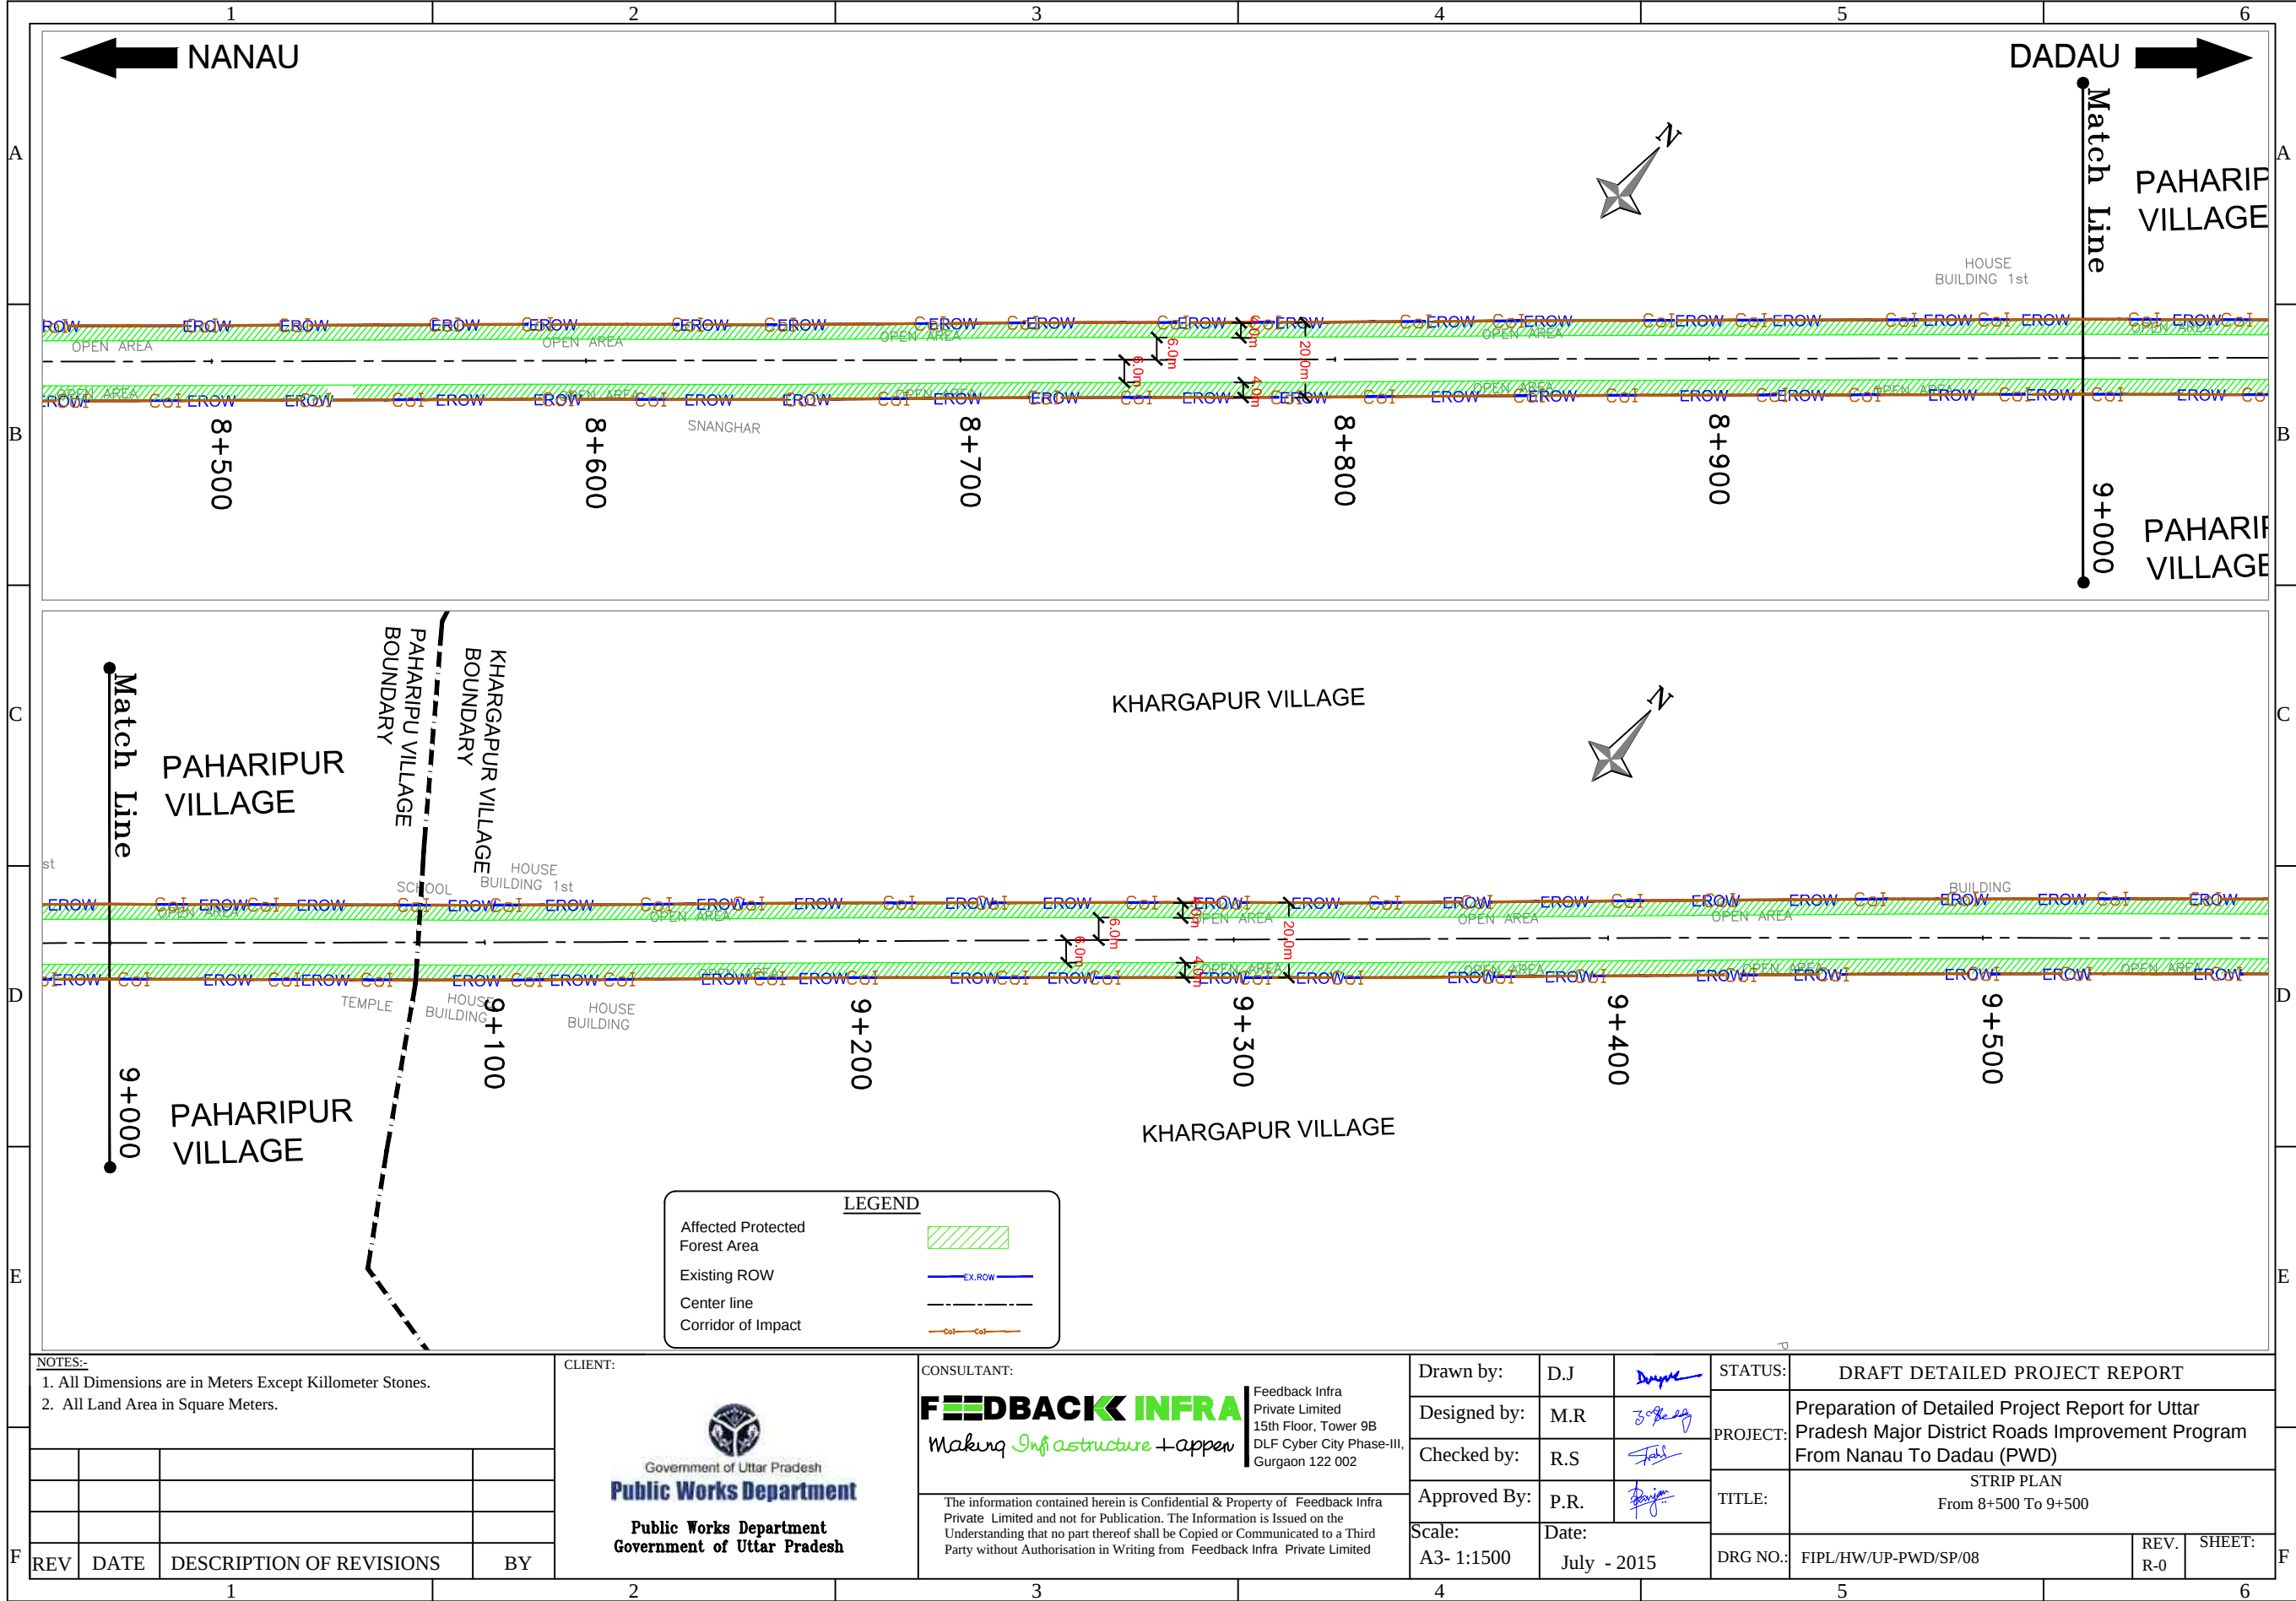

NOTES:-

1. All Dimensions are in Meters Except Kilometer Stones.

2. All Land Area in Square Meters.

REV	DATE	DESCRIPTION OF REVISIONS	BY

CLIENT:

Government of Uttar Pradesh

Public Works Department

Government of Uttar Pradesh

CONSULTANT:


FEEDBACK INFRA


Making Infrastructure + appen


Feedback Infra Private Limited
15th Floor, Tower 9B
DLF Cyber City Phase-III,
Gurgaon 122 002

The information contained herein is Confidential & Property of Feedback Infra Private Limited and not for Publication. The Information is Issued on the Understanding that no part thereof shall be Copied or Communicated to a Third Party without Authorisation in Writing from Feedback Infra Private Limited

Drawn by:	D.J		STATUS:	DRAFT DETAILED PROJECT REPORT		
Designed by:	M.R		PROJECT:	Preparation of Detailed Project Report for Uttar Pradesh Major District Roads Improvement Program From Nanau To Dadau (PWD)		
Checked by:	R.S		TITLE:	STRIP PLAN From 8+500 To 9+500		
Approved By:	P.R.		DRG NO.:	FIPL/HW/UP-PWD/SP/08		REV. R-0
Scale: A3- 1:1500	Date: July - 2015					SHEET:

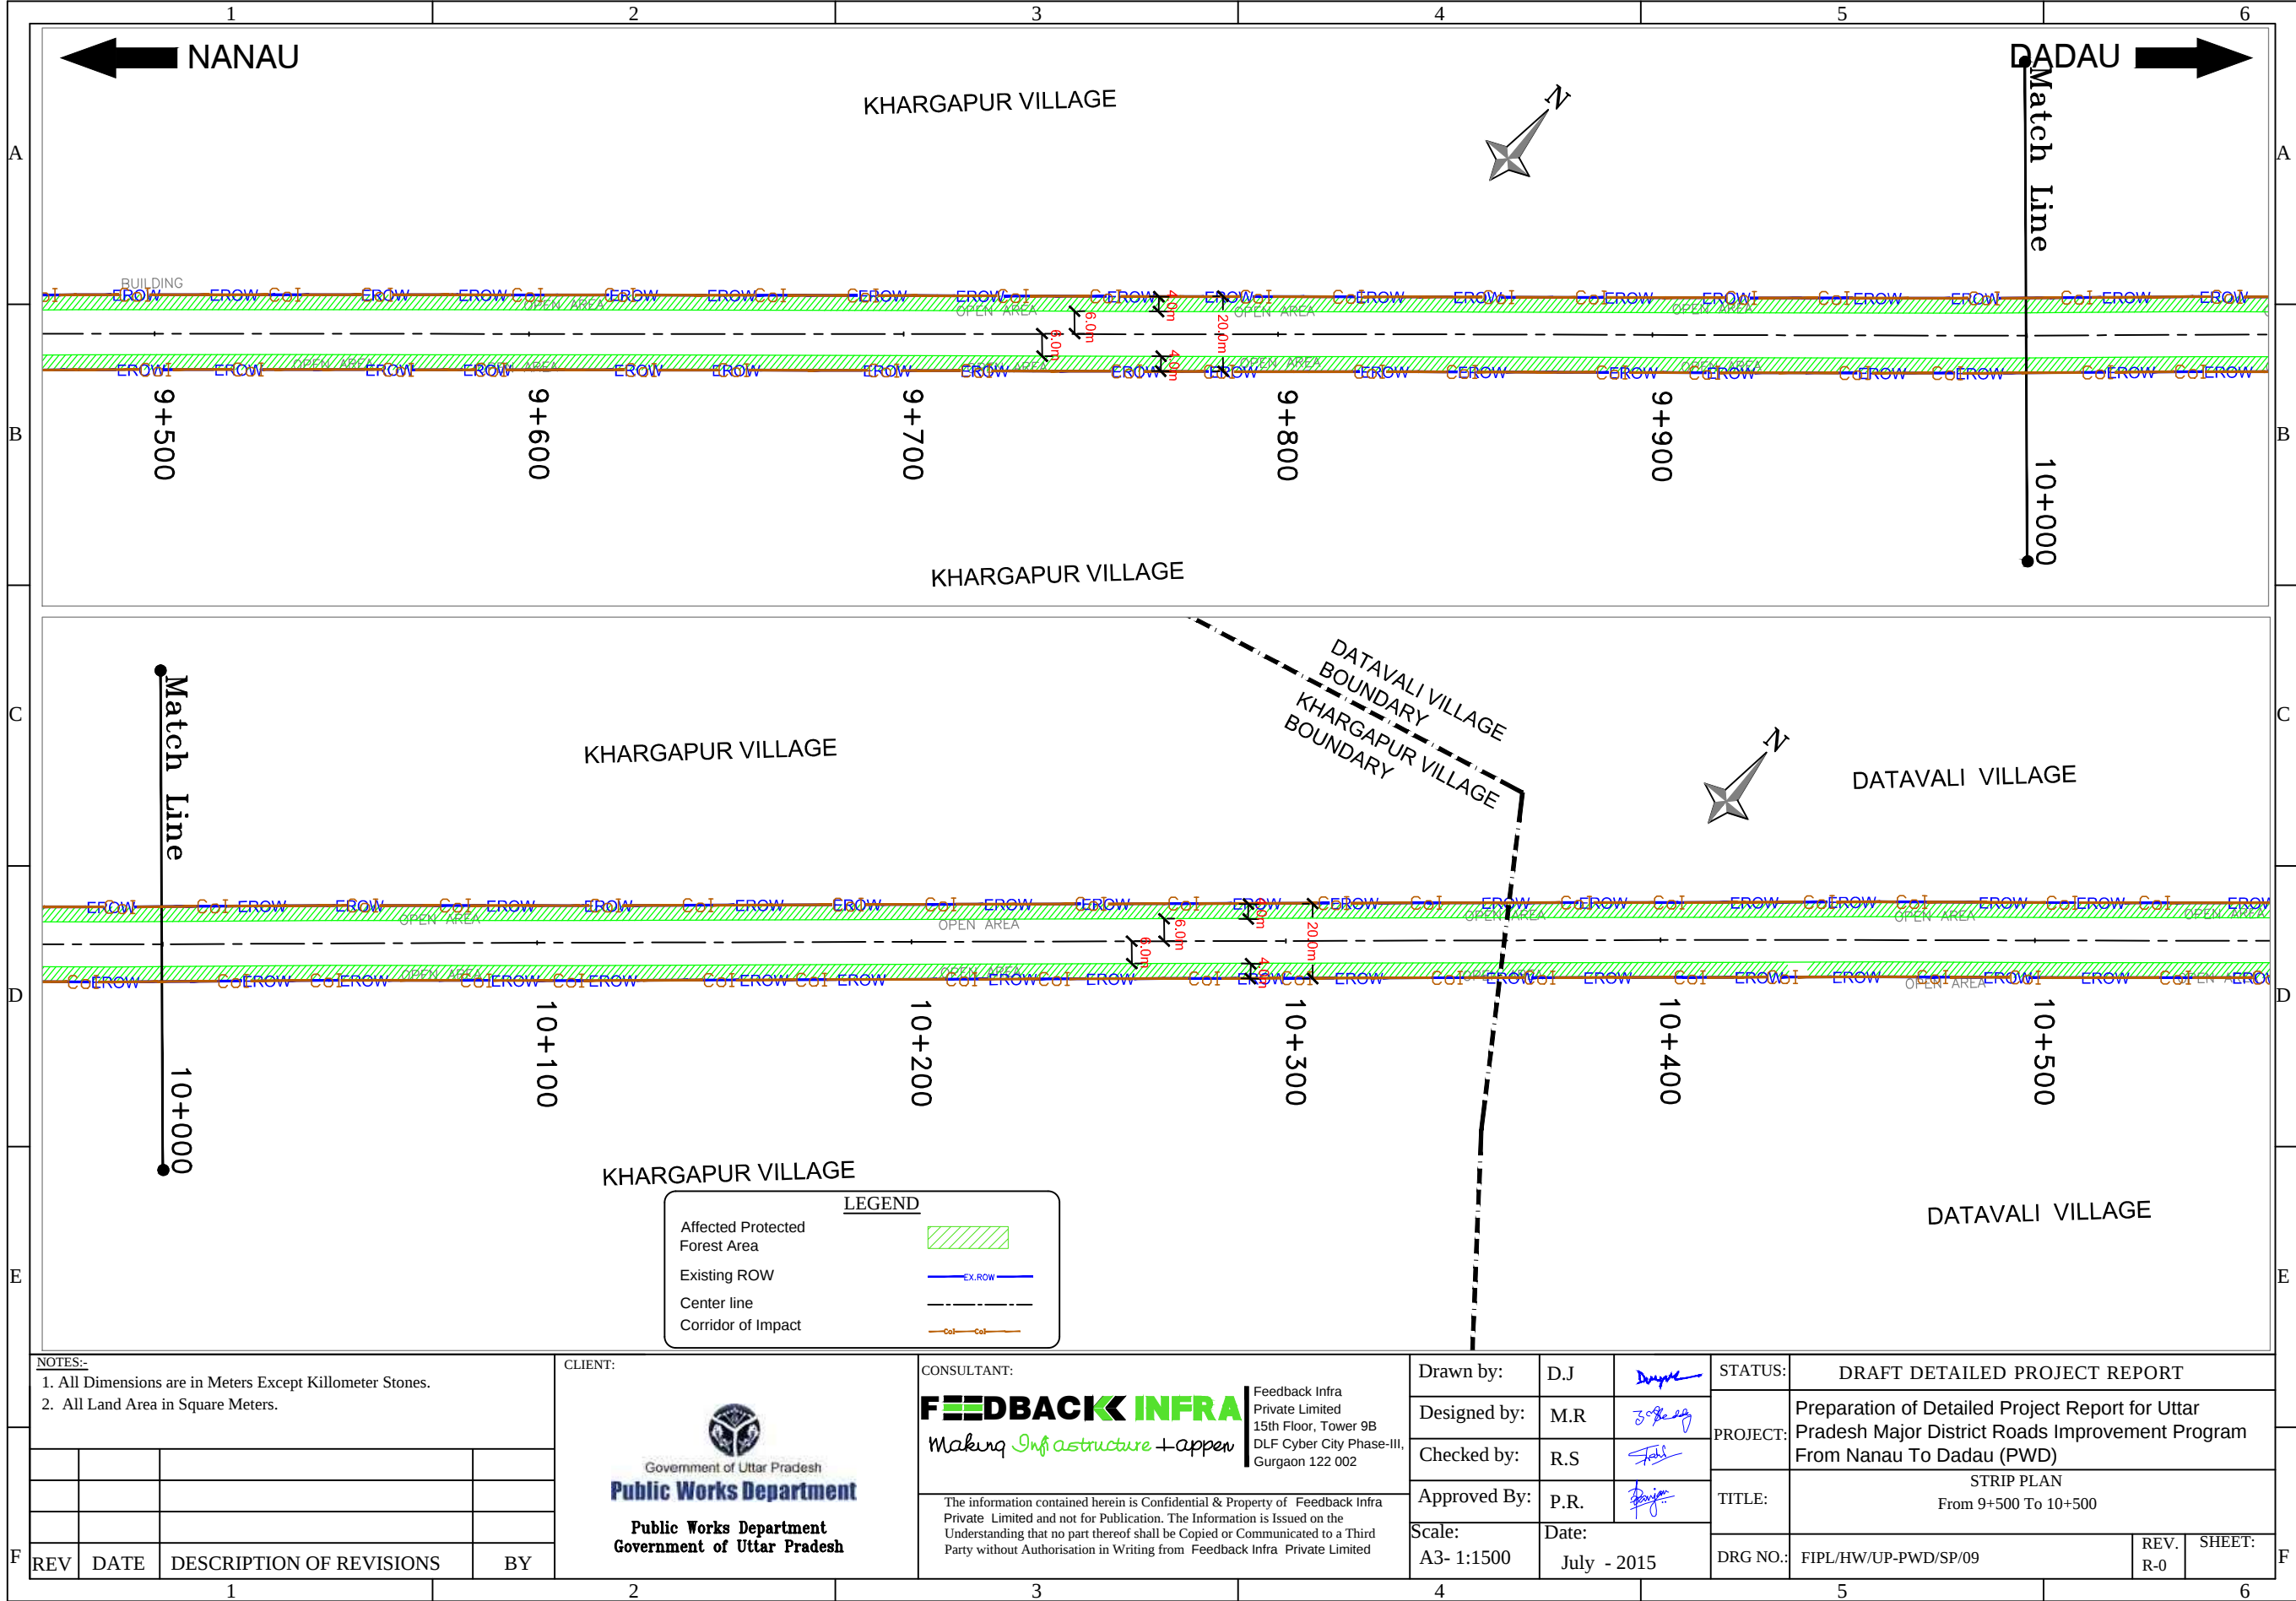

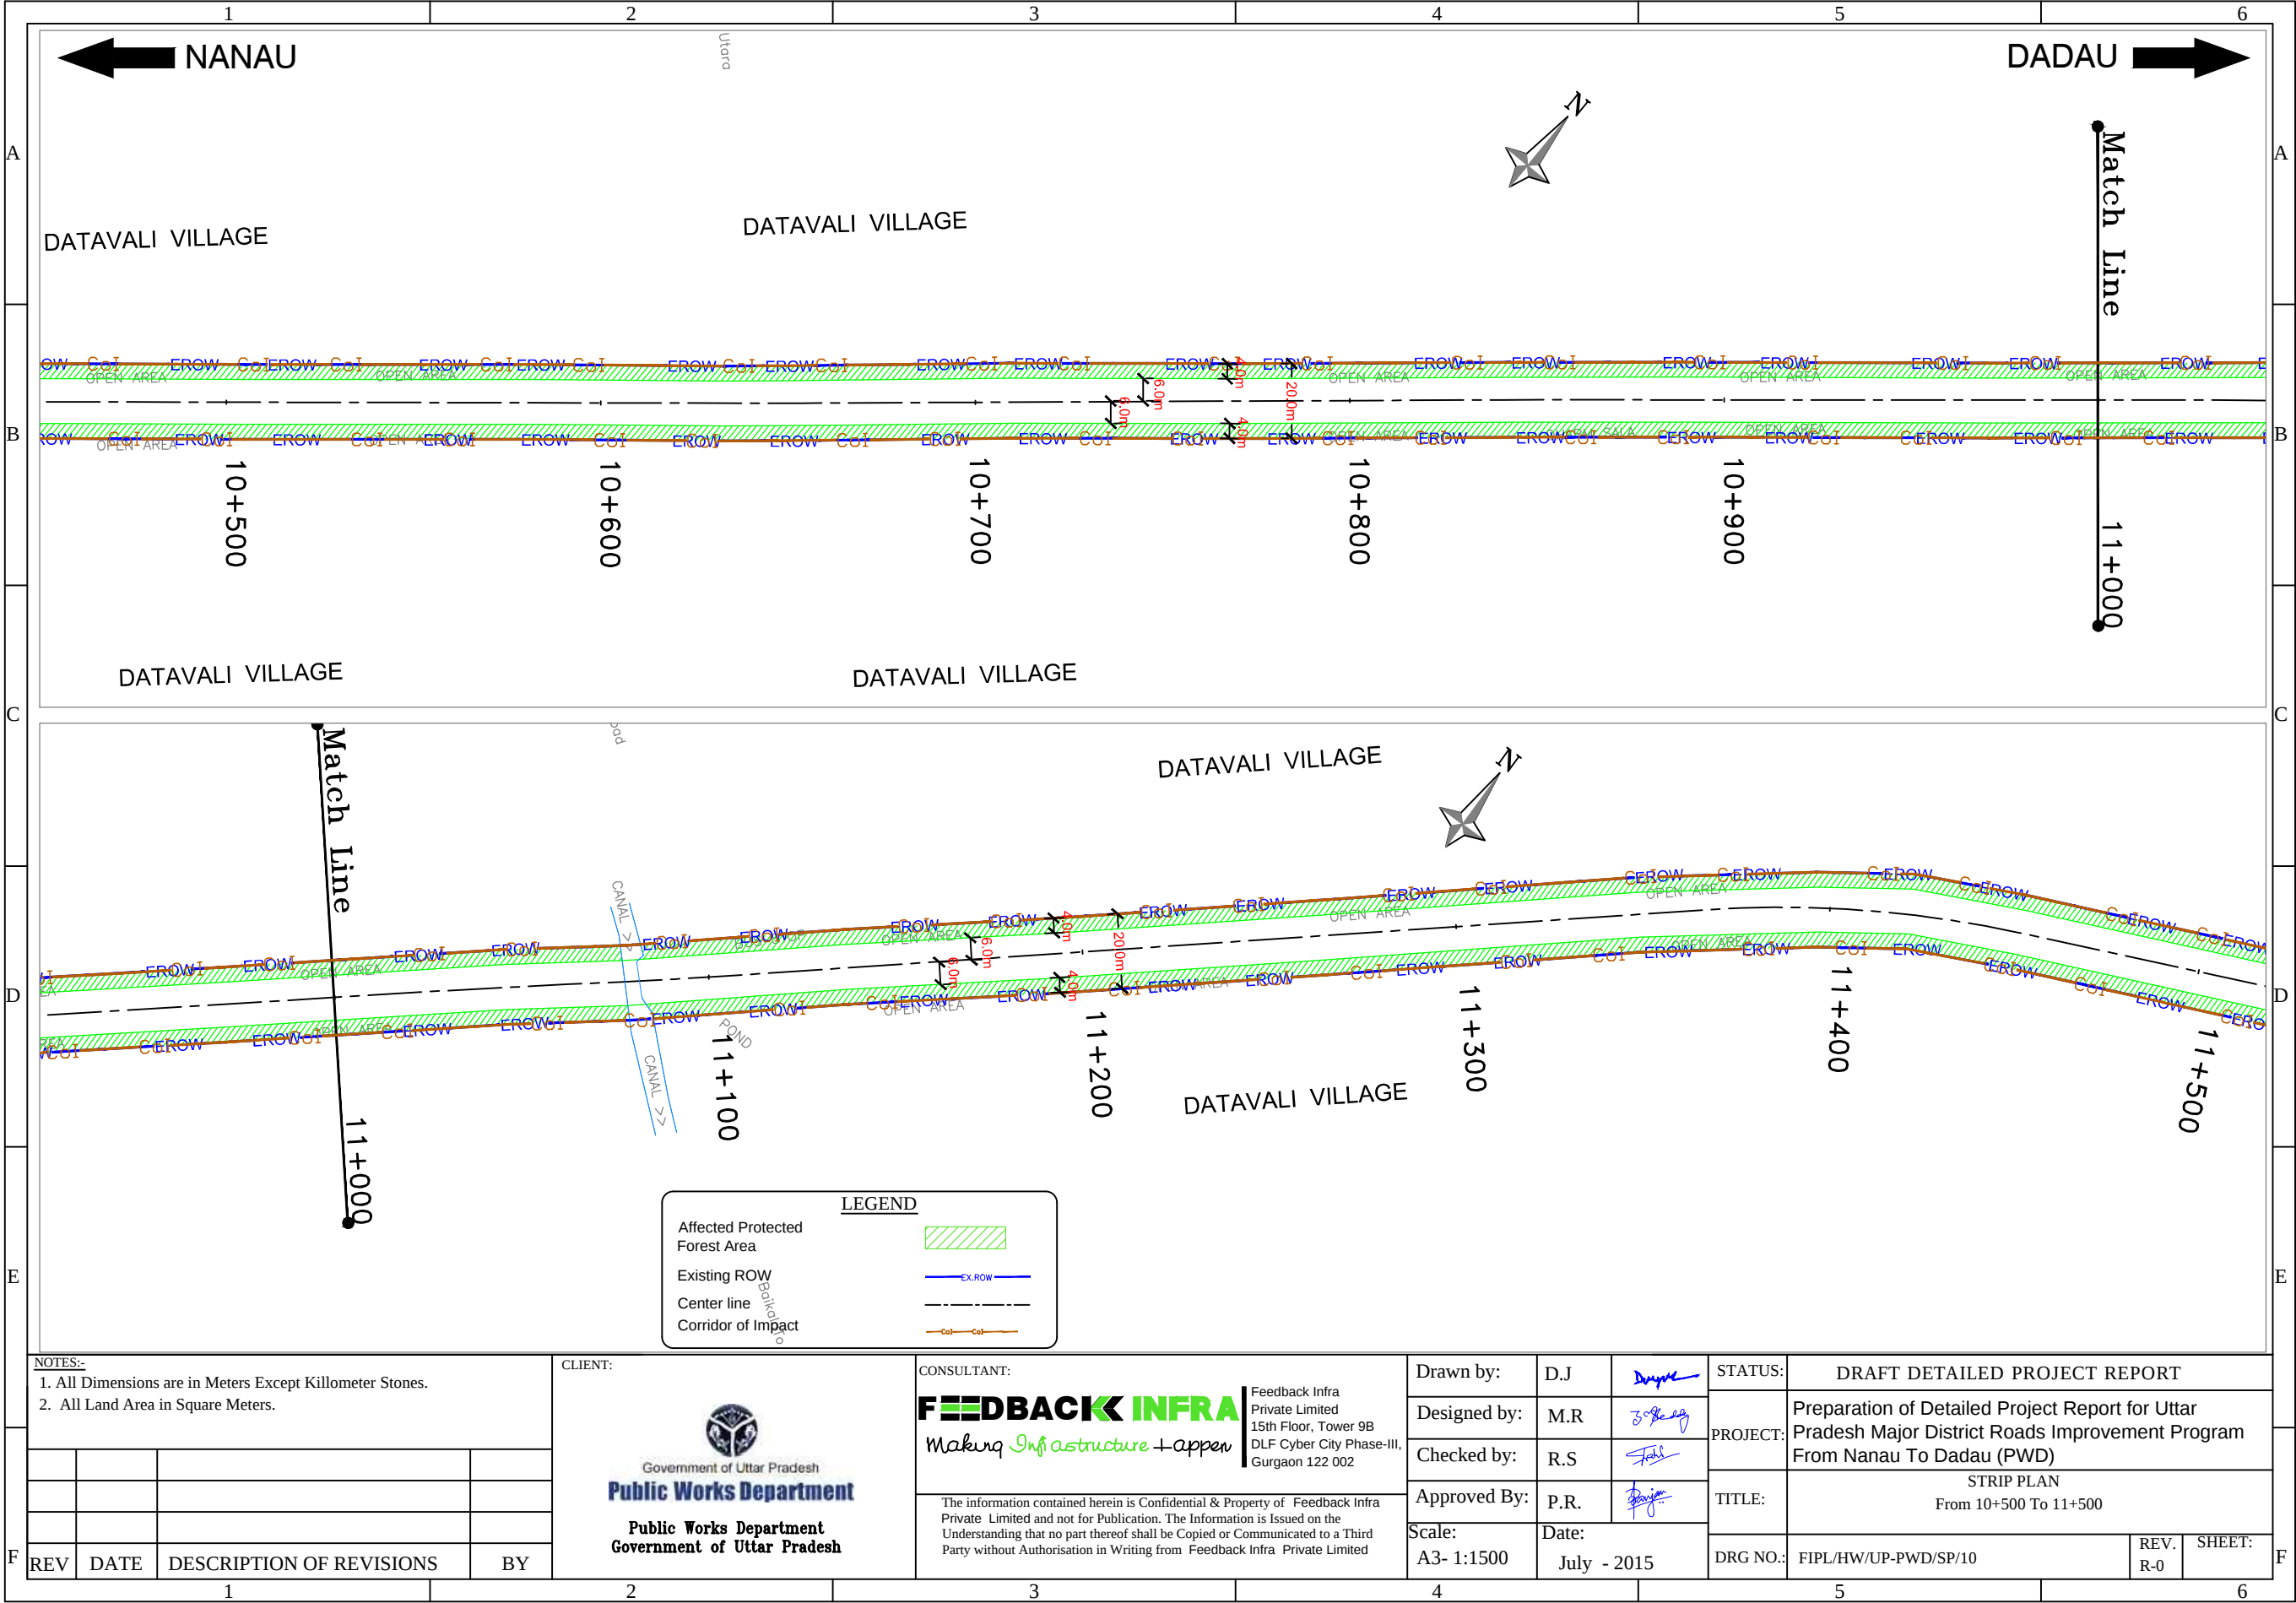

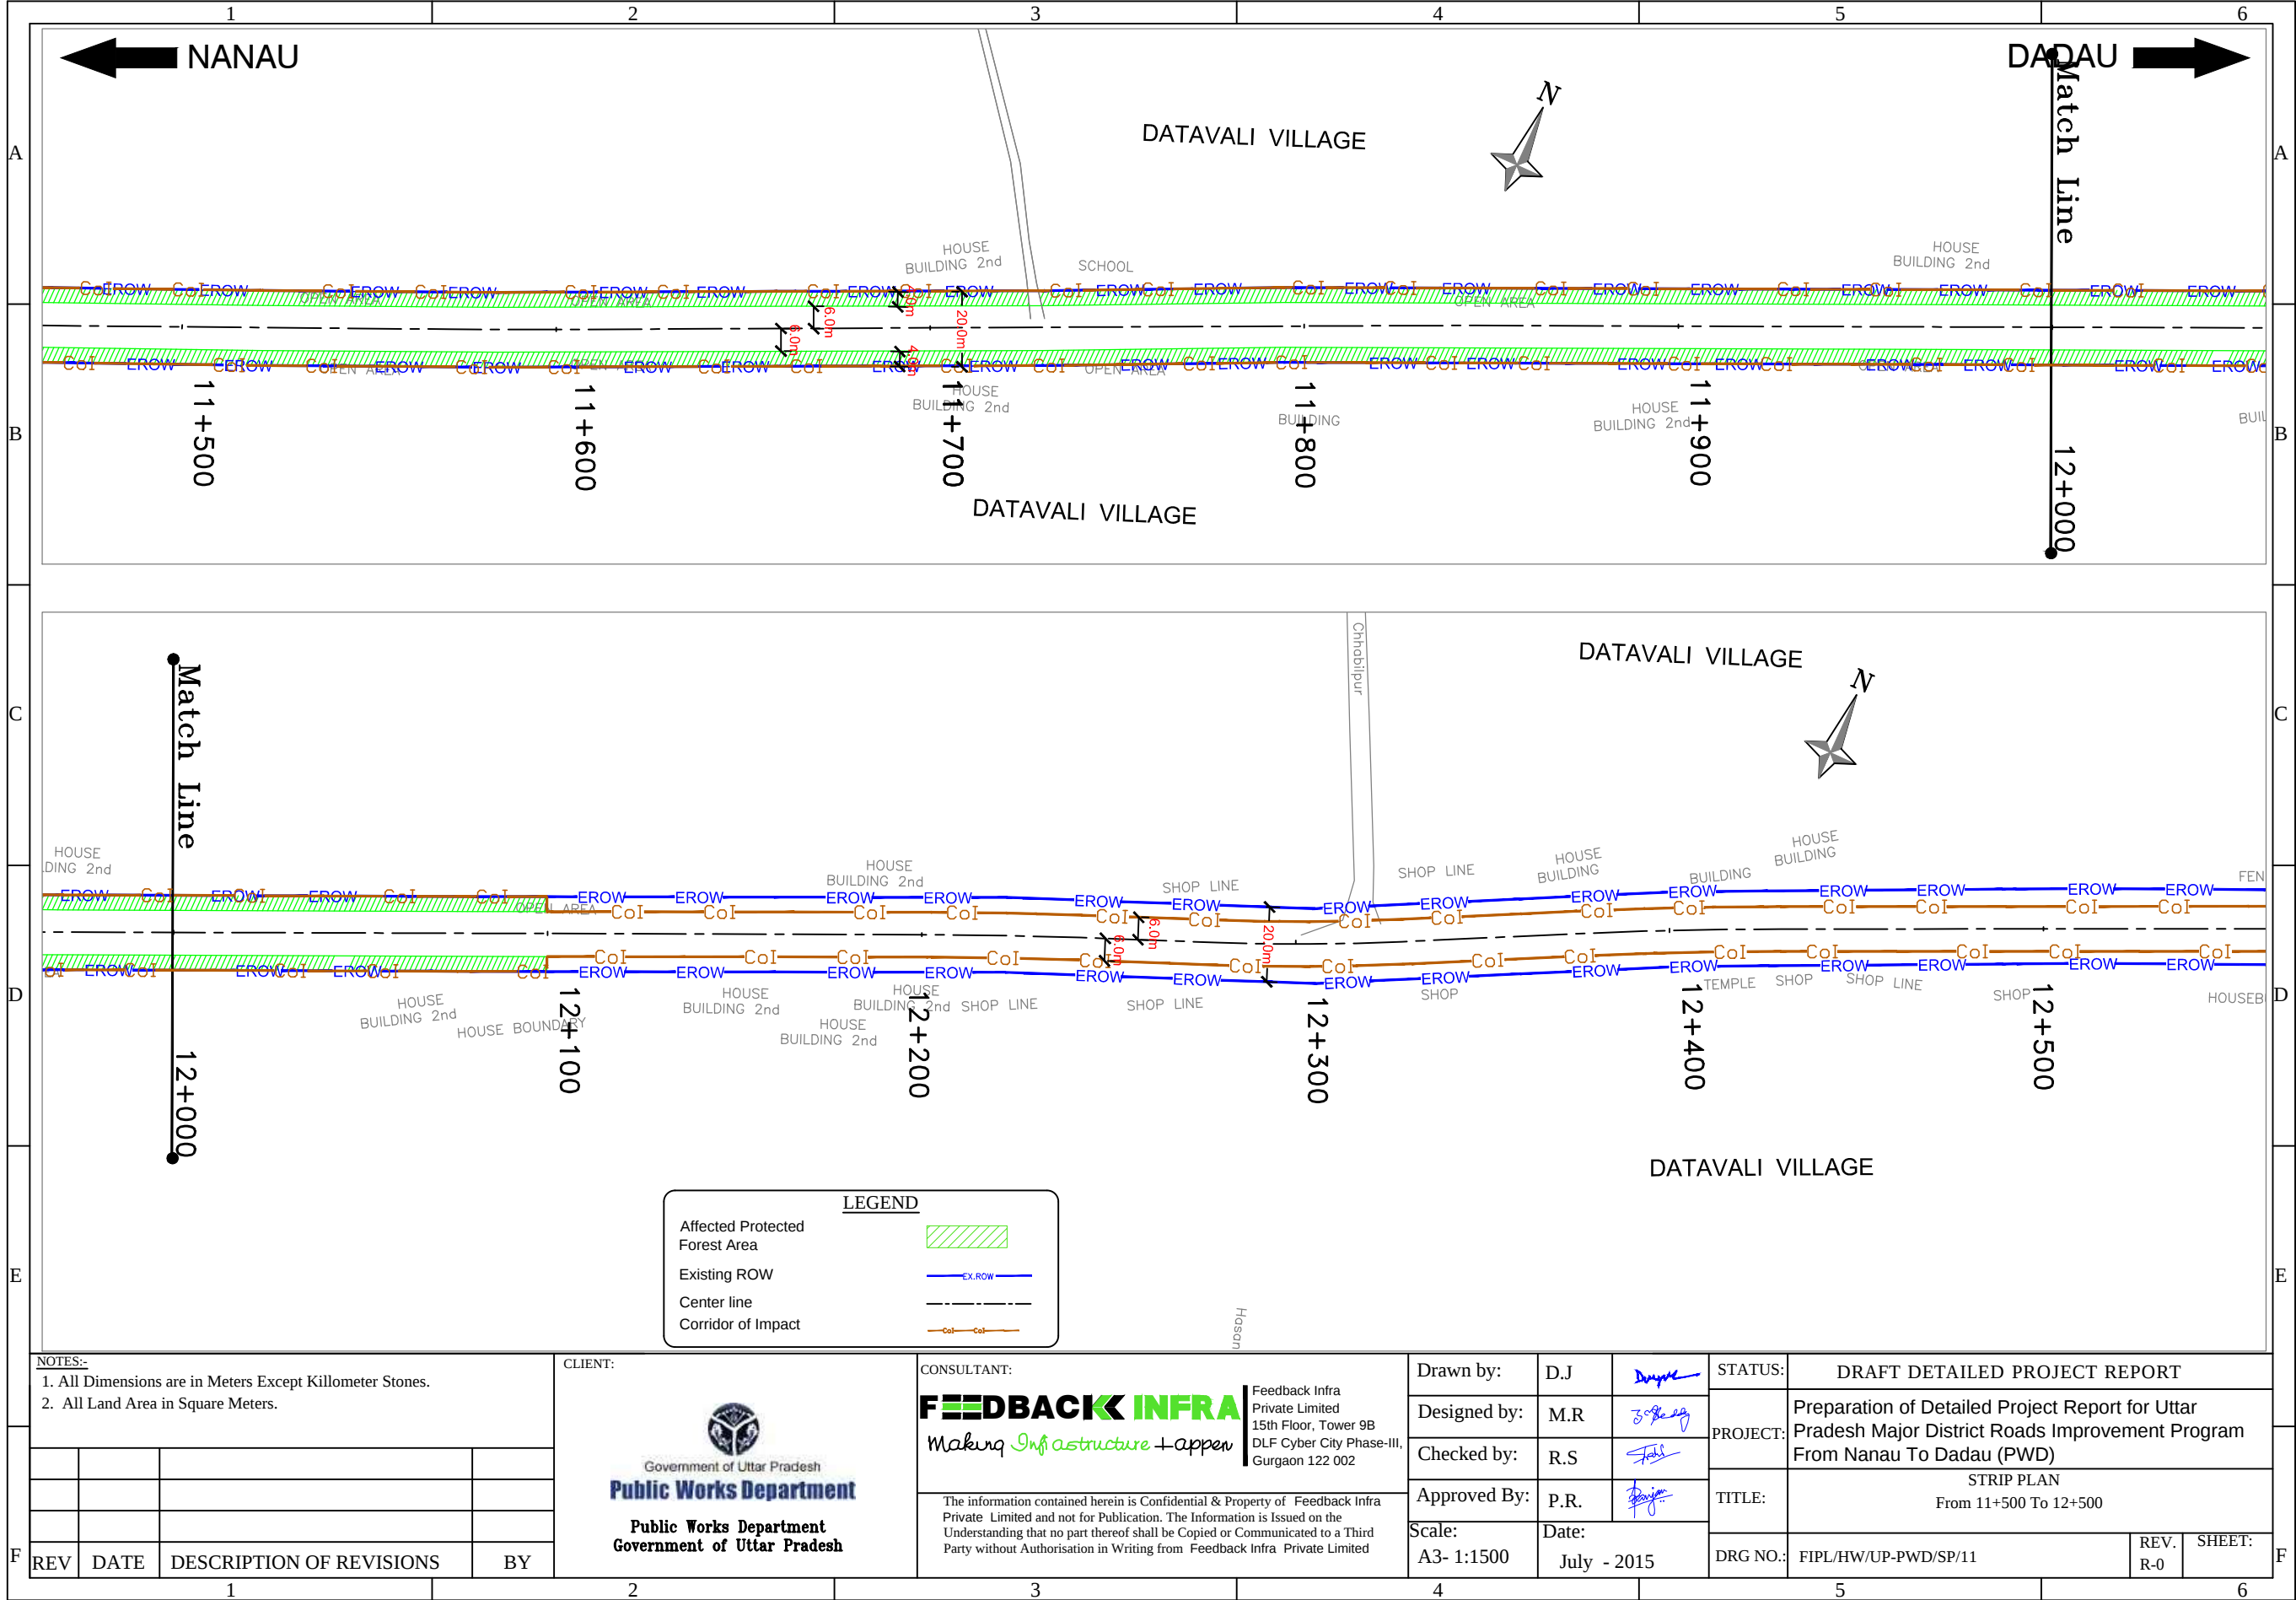

NOTES:-

1. All Dimensions are in Meters Except Kilometer Stones.

2. All Land Area in Square Meters.

REV	DATE	DESCRIPTION OF REVISIONS	BY

CLIENT:

Government of Uttar Pradesh
Public Works Department
Government of Uttar Pradesh

CONSULTANT:

FEEDBACK INFRA
Making Infrastructure + appen
Feedback Infra Private Limited
15th Floor, Tower 9B
DLF Cyber City Phase-III,
Gurgaon 122 002

The information contained herein is Confidential & Property of Feedback Infra Private Limited and not for Publication. The Information is Issued on the Understanding that no part thereof shall be Copied or Communicated to a Third Party without Authorisation in Writing from Feedback Infra Private Limited

Drawn by:	D.J.		STATUS:	DRAFT DETAILED PROJECT REPORT		
Designed by:	M.R.		PROJECT:	Preparation of Detailed Project Report for Uttar Pradesh Major District Roads Improvement Program From Nanau To Dadau (PWD)		
Checked by:	R.S.		TITLE:	STRIP PLAN From 11+500 To 12+500		
Approved By:	P.R.		DRG NO.:	FIPL/HW/UP-PWD/SP/11	REV. R-0	SHEET:
Scale: A3- 1:1500	Date: July - 2015					

