


BREAKUP OF AREA NEW COURT COMPLEX AT KANGANI, DISTT-MANDI, H.P.

Sr. No.	Details of Components	Built-up Area (Sqm)	Setback Area (Sqm)	Green Area (Sqm)	Total Area (Sqm)	Total Area (Hectare)
1.	BLOCK-1 (Lawyer's Chamber)	1250.00	800.00	0.00	2050.00	0.2050
2.	BLOCK-2 (Lawyer's Chamber)	1250.00	800.00	0.00	2050.00	0.2050
3.	BLOCK-3 (Facility Centre)	500.00	675.00	1076.00	2251.00	0.2251
4.	BLOCK-4 (Admin Block)	1200.00	650.00	2410.00	4260.00	0.4260
5.	BLOCK-5 (A.D.R. Centre)	1312.00	963.00	0.00	2275.00	0.2275
6.	BLOCK-6 (Lawyer's Litigant)	1312.00	963.00	3440.00	5715.00	0.5715
7.	BLOCK-7 (Utility Block)	1200.00	1850.00	0.00	3050.00	0.3050
8.	BLOCK-8 (Court Block-1)	2624.00	1960.00	1380.00	5964.00	0.5964
9.	BLOCK-9 (Court Block-2)	2624.00	1960.00	1380.00	5964.00	0.5964
10.	BLOCK-10 (Court Block-3)	2624.00	1590.00	1120.00	5334.00	0.5334
11.	BLOCK-11(Judge's Parking Block)	750.00	1610.00	1340.00	3700.00	0.3700
12.	BLOCK-12 (Record Block)	1200.00	1050.00	3810.00	6060.00	0.6060
13.	BLOCK-13 (Creche Block)	450.00	1940.00	2020.00	4410.00	0.4410
14.	BLOCK-14 (Auditorium Block)	1800.00	1680.00	7339.00	10415.00	0.10415
15.	Parking Area - 1,2,3,4	6620.00	0.00	0.00	6620.00	0.6620
16.	R.W.H.T Area -1,2,3,4	1300.00	1880.00	0.00	3180.00	0.3180
17.	S.T.P & Soak Pit Area	220.00	0.00	1980.00	2200.00	0.220
18.	Road Area	8502.00	0.00	0.00	8502.00	0.8502
19.	Dumping Sites	12000.00	0.00	0.00	12000.00	1.2000
	TOTAL PLOT AREA	48738.00	20371.00	26891.00	96000.00	9.600

[Signature]
 District & Sessions Judge,
 Mandi, Distt. Mandi (H.P.)

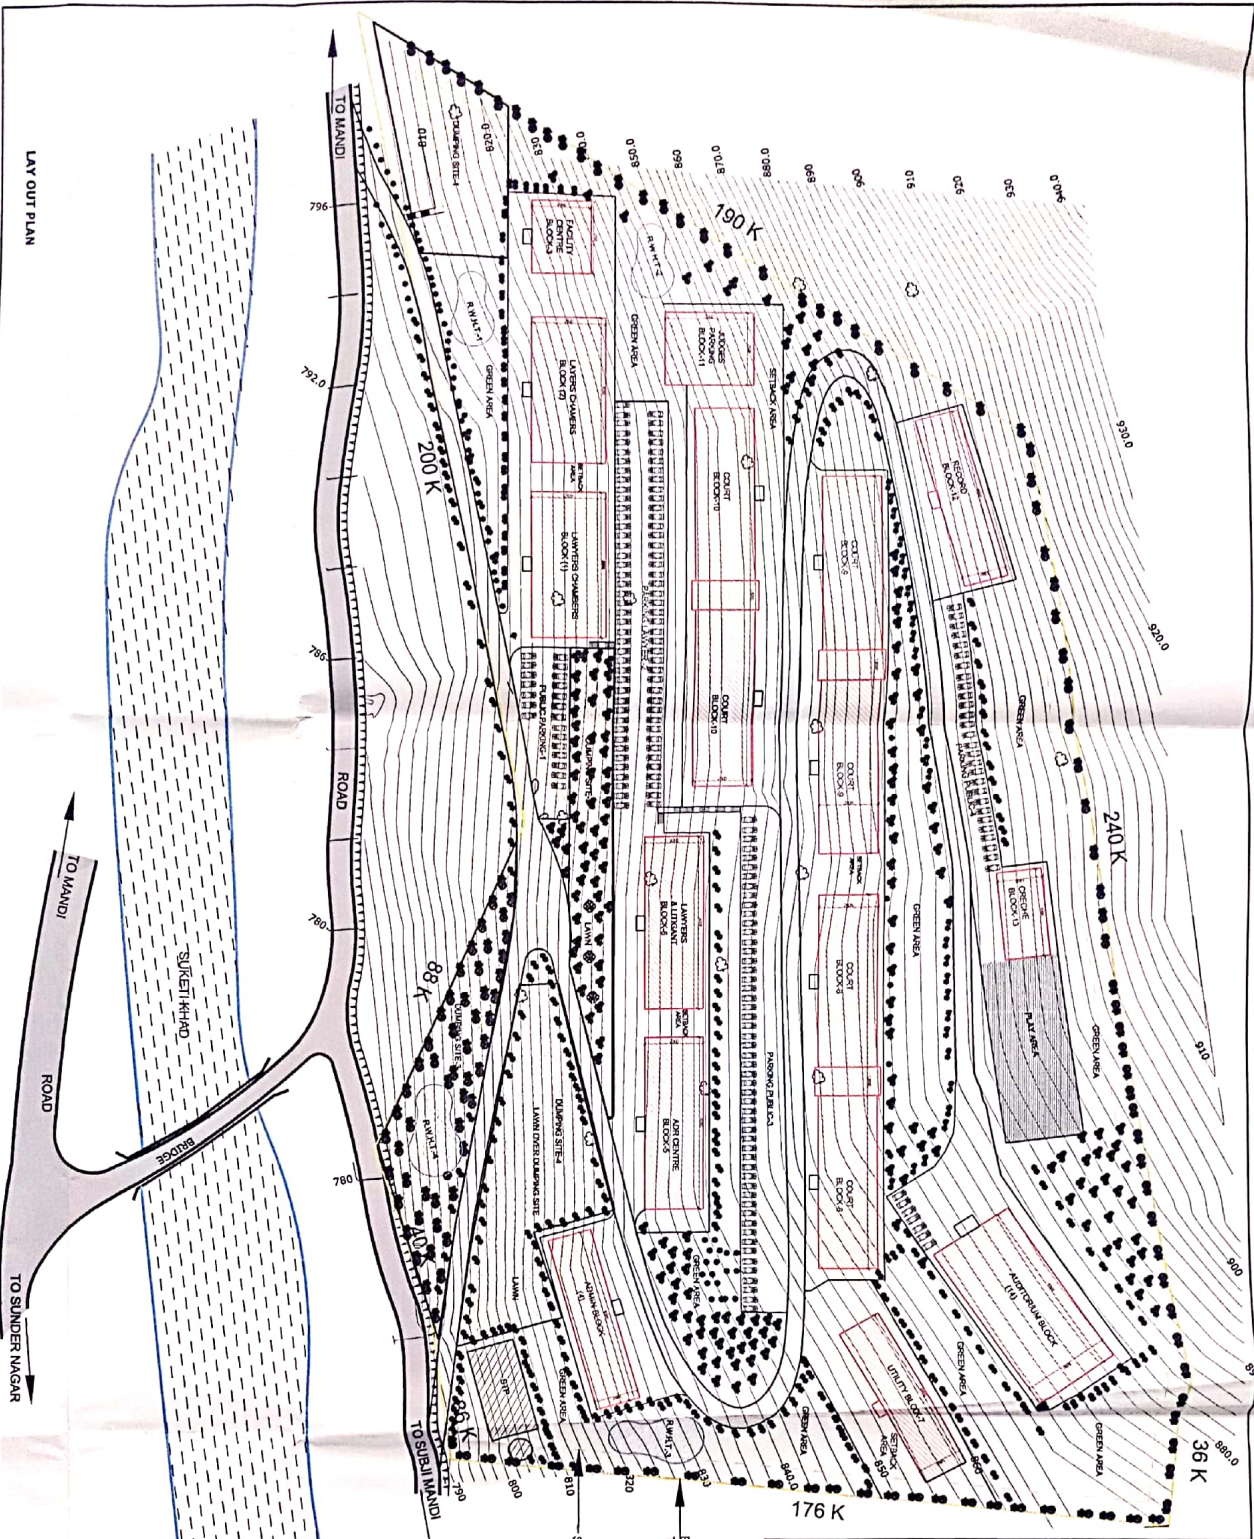

AREA STATEMENT :-


NOTE:-

REFERENCES
 JOB NO. DRG NO.
 3862 51
 NEW COURT COMPLEX AT KANGNI DISTT. MANDI (HP)

LEGEND
 PROPOSED BUILDING
 EXIST BUILDING
 ROAD
 CONTOUR LINE
 SETBACK LINE
 TANTIA
 BOUNDARY AS PER TANTIA
 SETBACK LINE

LIST OF BUILDING BLOCKS:-
 BLOCK-1 LAWYERS CHAMBERS BLOCK-1
 BLOCK-2 LAWYERS CHAMBERS BLOCK-2

LAY OUT PLAN (FOR F.I.A APPROVAL)

DATE: 10.07.2020

SCALE: 1:1250

JOB NO. DRG NO.
 3862 51

NEW COURT COMPLEX AT KANGNI DISTT. MANDI (HP)

AS BY LAWYER: SURESH K. SHARMA
 ARCHITECT (C-2708/KAS/23)





