
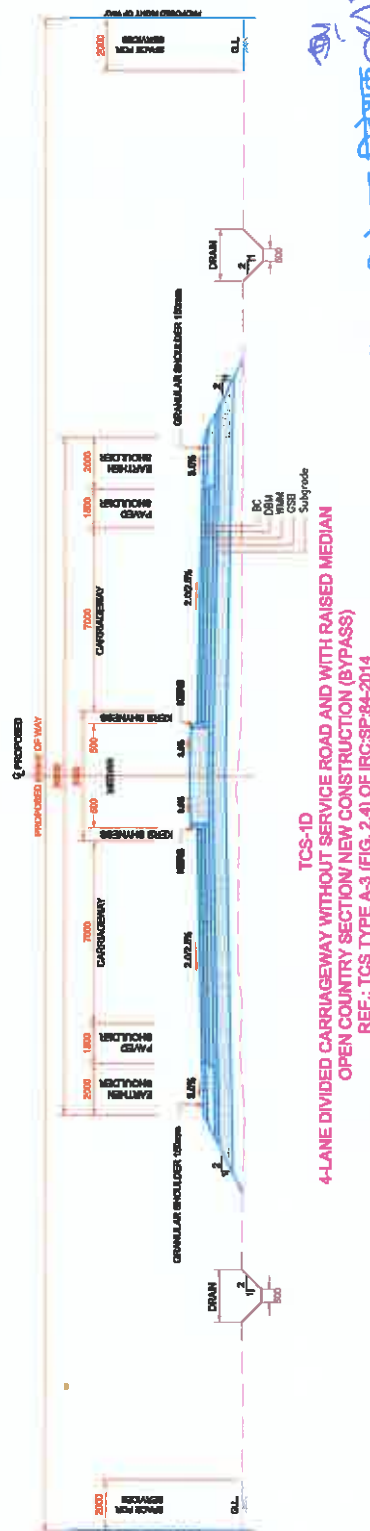


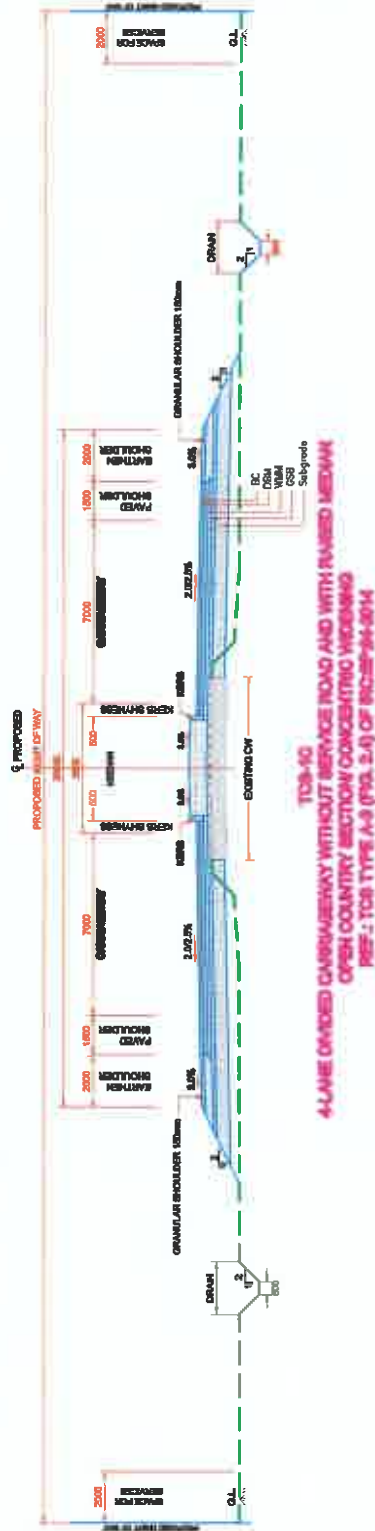

परियोजना निदेशक
Project Director
भारतीय राष्ट्रीय राजमार्ग प्राधिकरण
National Highway Authority of India

1. ALL DIMENSIONS ARE IN MILLIMETERS UNLESS OTHERWISE MENTIONED.
2. TURNING SHALL BE PROVIDED AT LOCATIONS WHERE EMBANKMENT HEIGHT IS LESS THAN 3M.
3. MEDIAN / EMBANKMENT PLANTATION TO BE DONE AS PER IRC : SP-21.

NOTES:

--	--	

उपप्रभागीय वन अधिकारी
मुजफ्फरनगर उप वन प्रभाग
मुजफ्फरनगर


प्रभागीय निदेशक
सांभाजिक वनिका प्रभाग
मुजफ्फरनगर

क्षेत्रीय वन अधिकारी
जान (मीरापुर)


क्षेत्रीय वनाधिकारी
लखनऊ रेंज (मीणापर)

उपप्रभागीय वनाधिकारी
मुजफ्फरनगर उप वन प्रभाग
मुजफ्फरनगर

प्रभागीय वनाधिकारी
सामाजिक वानिकी प्रभाग
मुजफ्फरनगर

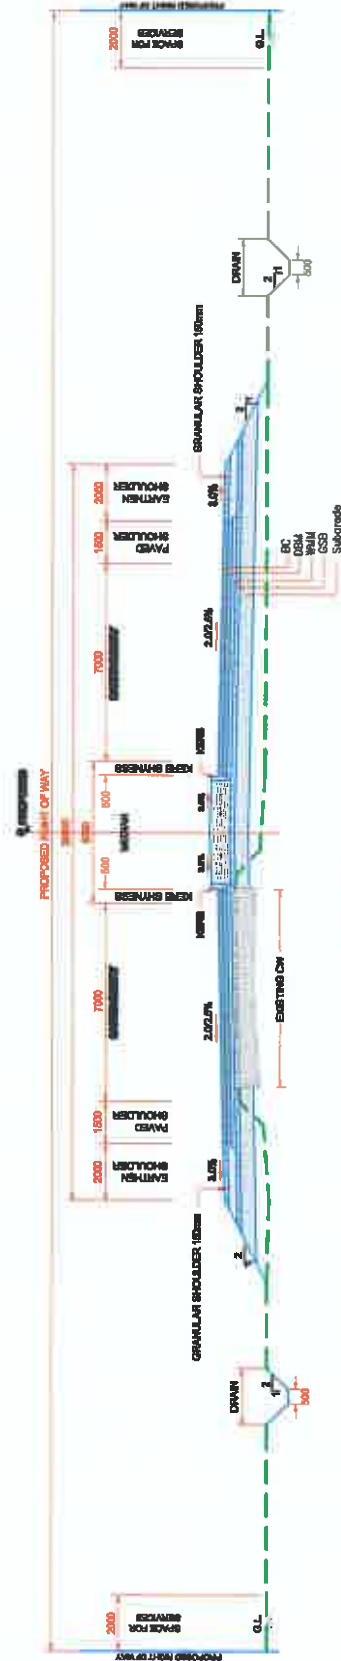

TCS-1A
4-LANE DIVIDED CARRIAGEWAY WITHOUT SERVICE ROAD AND WITH RAISED MEDIAN
OPEN COUNTRY SECTION (RHS) WIDENING
REF.: TCS TYPE A-3 (FIG. 2.4) OF IRC:84-2014

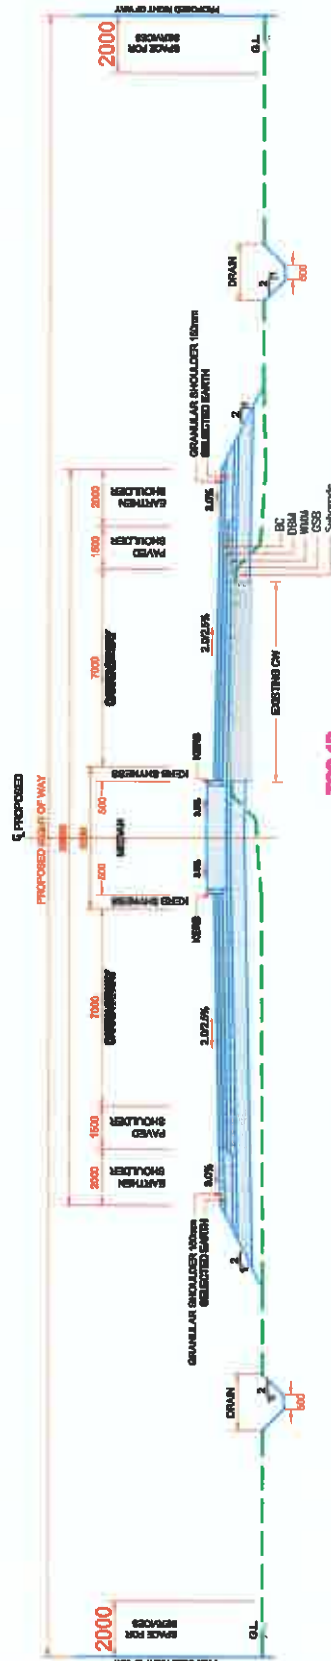


TCS-1B
4-LANE DIVIDED CARRIAGEWAY WITHOUT SERVICE ROAD AND WITH RAISED MEDIAN
OPEN COUNTRY SECTION (LHS) WIDENING
REF.: TCS TYPE A-3 (FIG. 2.4) OF IRC:84-2014

- NOTES:**
1. ALL DIMENSIONS ARE IN MILLIMETERS UNLESS OTHERWISE MENTIONED.
 2. TURNING SHALL BE PROVIDED AT LOCATIONS WHERE EMBANKMENT HEIGHT IS LESS THAN 3M.
 3. MEDIAN / EMBANKMENT PLANTATION TO BE DONE AS PER IRC : SP21.

परियोजना निदेशक
Project Director
भारतीय राष्ट्रीय राजमार्ग प्राधिकरण
National Highway Authority of India
पीओ आईड यूओ - बागपत
P.O. Bagpat


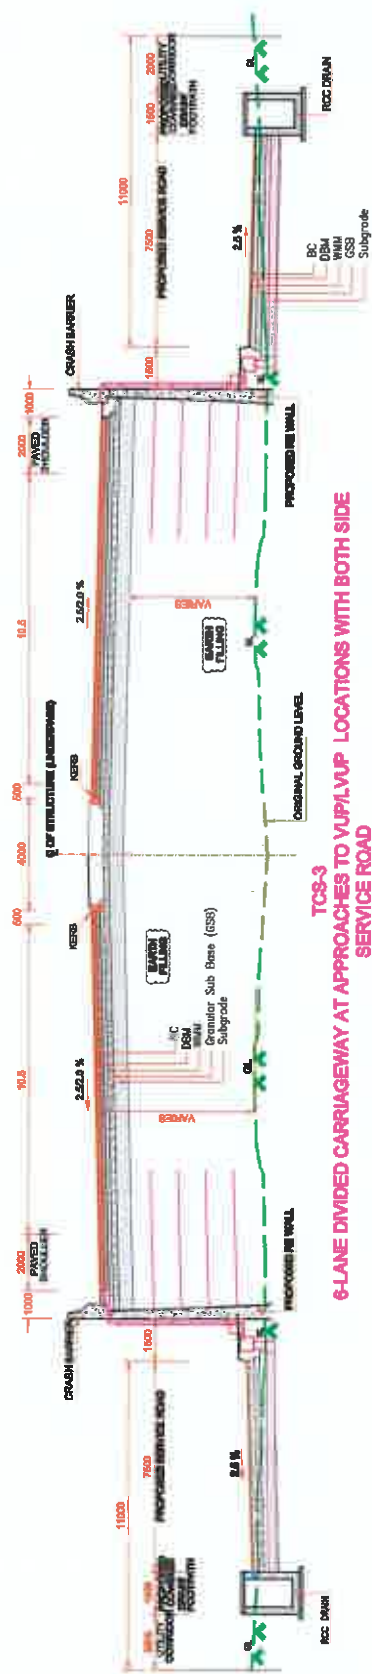

2/11/18

परियोजना निदेशक
Project Director
भारतीय राष्ट्रीय राजमार्ग प्राधिकरण
National Highway Authority of India
पी० आई० यू० - बागपत
P.I.U. - Bagpat

1. ALL DIMENSIONS ARE IN MILLIMETERS UNLESS OTHERWISE MENTIONED.
2. TURFING SHALL BE PROVIDED AT LOCATIONS WHERE EMBANKMENT HEIGHT IS LESS THAN 3M.
3. MEDIAN / EMBANKMENT PLANTATION TO BE DONE AS PER IRC : SP-21.

[illegible]