


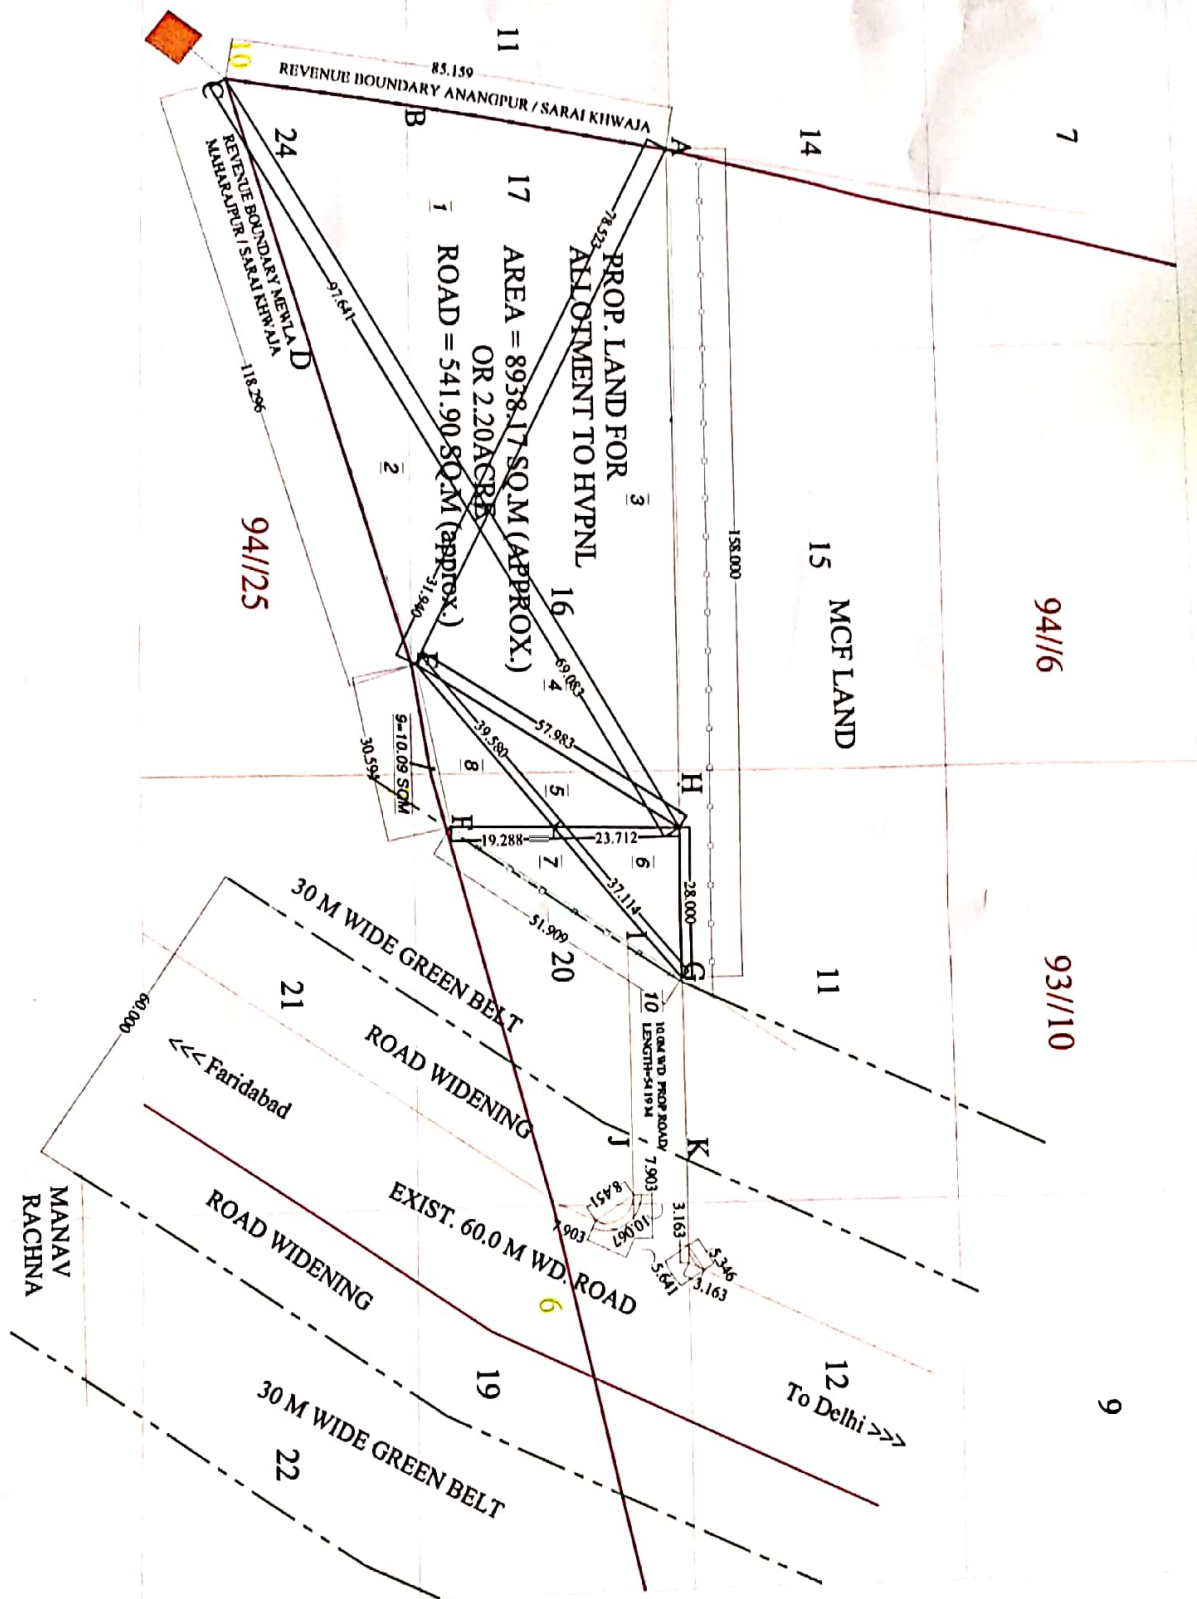

CO-ORDINATES OF THE LAND

	E	N
A	723373.00	3149428.00
B	723365.27	3149379.43
C	723359.00	3149344.00
D	723412.00	3149360.00
E	723472.00	3149379.00
F	723502.00	3149385.00
G	723531.00	3149428.00
H	723495.00	3149428.00
I	723524.25	3149418.00
J	723560.28	3149418.00
K	723565.02	3149428.00
1	3199.356 SQM	
2	1300.728 SQM	
3	2264.762 SQM	
4	920.83 SQM	
5	353.77 SQM	
6	331.87 SQM	
7	268.8678 SQM	
8	287.880 SQM	
9	10.09 SQM ROAD	
10	541.90 SQM ROAD	
G.TOTAL	-9480.07 SQM	

TITLE :

DEMARCATION PLAN FOR THE LAND BEARING

KHASRA NO. 93/11 min, 20min, 94/14 min,

15min, 16, 17, 24, 25, LOCATED AT REVENUE

ESTATE OF SARAI KHAWAJA, FARIDABAD,

PROPOSED TO BE ALLOTTED TO HVPNL FOR

INSTALLATION OF 66 KV STATION.

Handwritten signature
HVPNL F. B. D.

Handwritten signature
Grid Construction
HVPNL Faridabad

Executive Engineer
Transmission System
Division HVPNL, Faridabad