


# **PLAN SHOWING FOREST LAND LEFT SIDE WJC MAIN BRANCH IN REACH RD. 96000 TO 126415.**

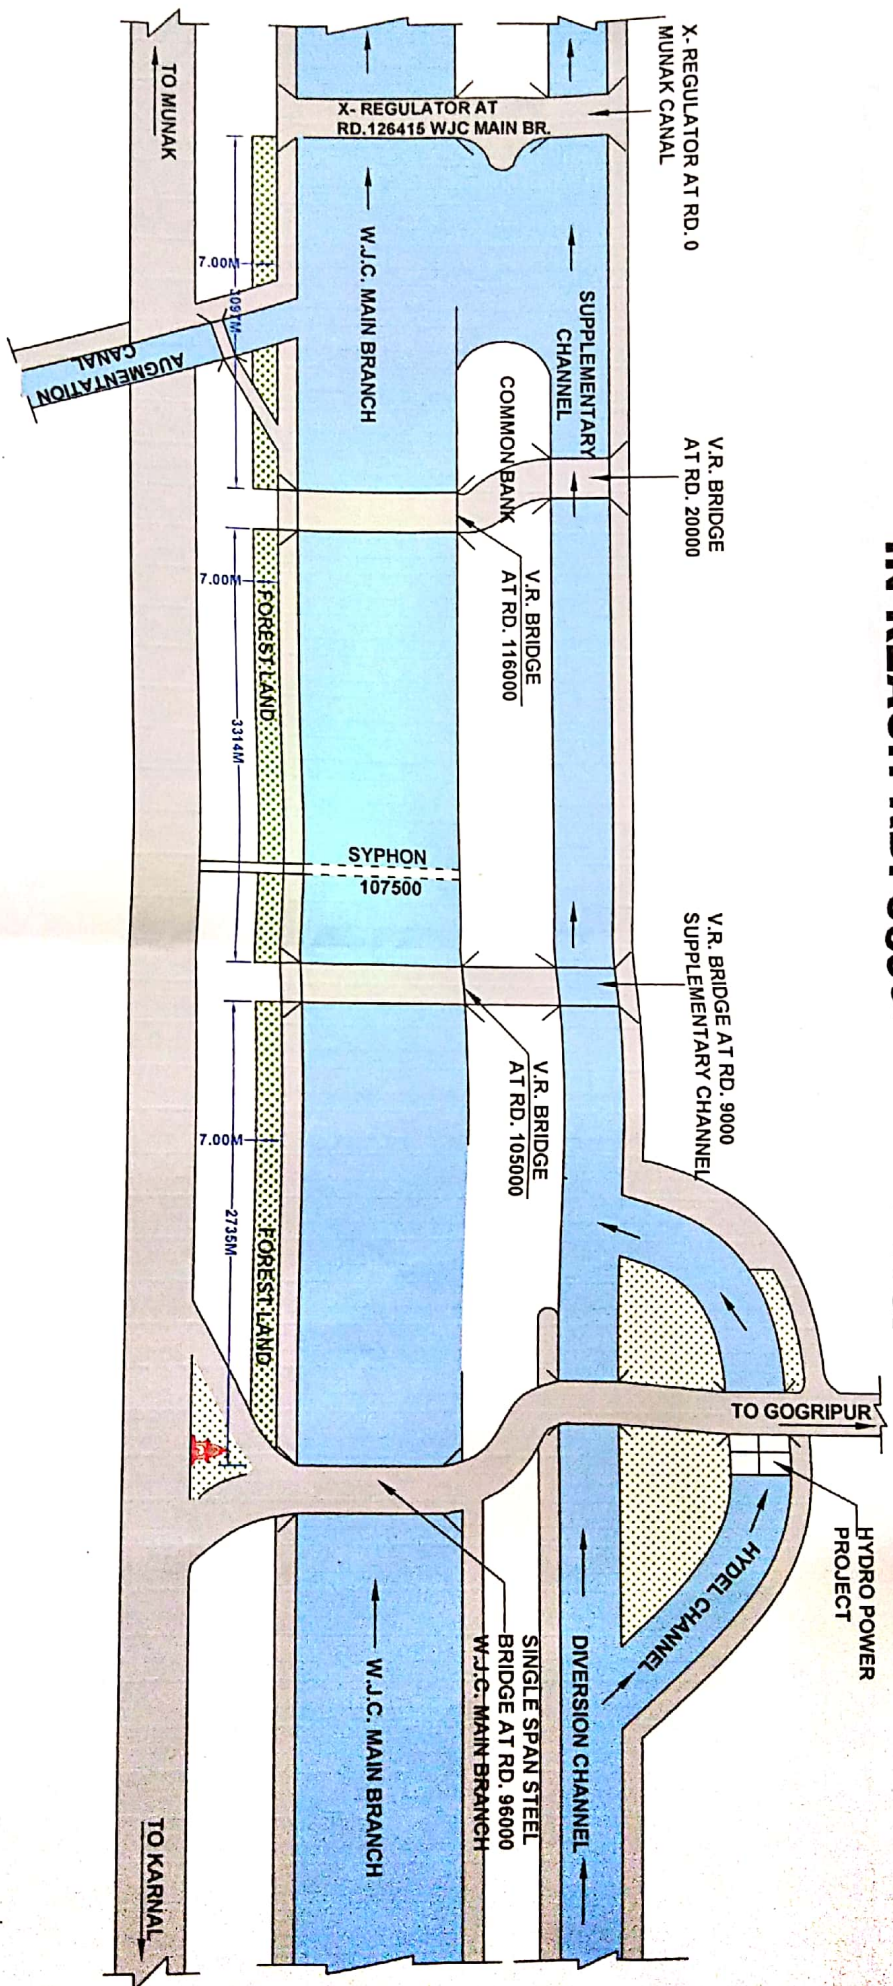

SR. NO.	LOCATION	SEGMENT	L MTR.		B MTR.	AREA			
1	WJC MAIN BRANCH FROM REACH	RD. 96000 TO 105000	2735	X	7.00	19145.00	SQM	1,9145	HECT.
2	WJC MAIN BRANCH FROM REACH	RD. 105000 TO 116000	3314	X	7.00	23198.00	SQM	2,3198	HECT.
3	WJC MAIN BRANCH FROM REACH	RD. 116000 TO 126415	3097	X	7.00	21679.00	SQM	2,1679	HECT.
TOTAL						6,4022	HECT.		

PREPARED BY:-

SUBMITTED BY:-

SUB DIVISIONAL OFFICER  
KARNAL W/S SUB DIVISION,  
KARNAL

EXECUTIVE ENGINEER  
KARNAL W/S DIVISION  
KARNAL