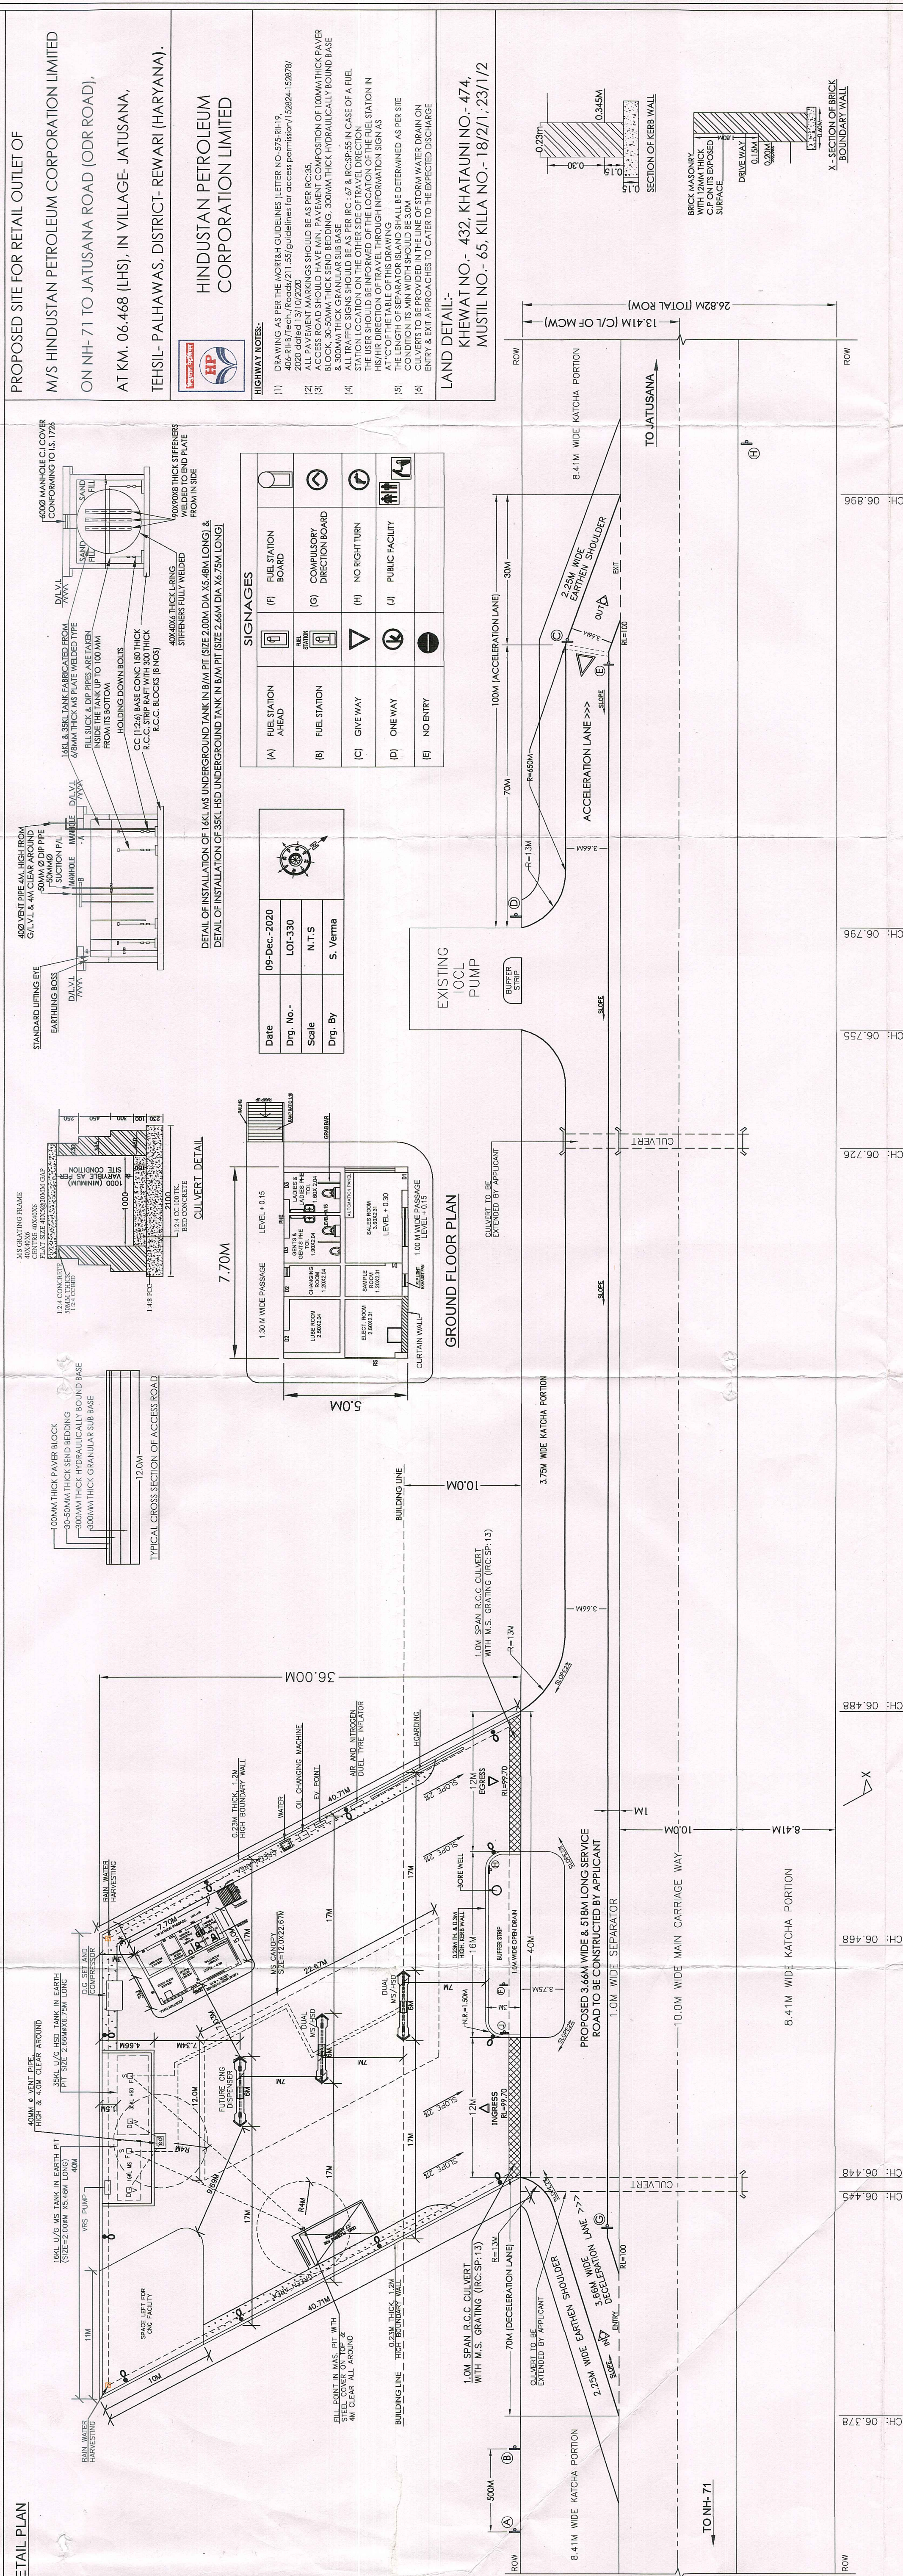
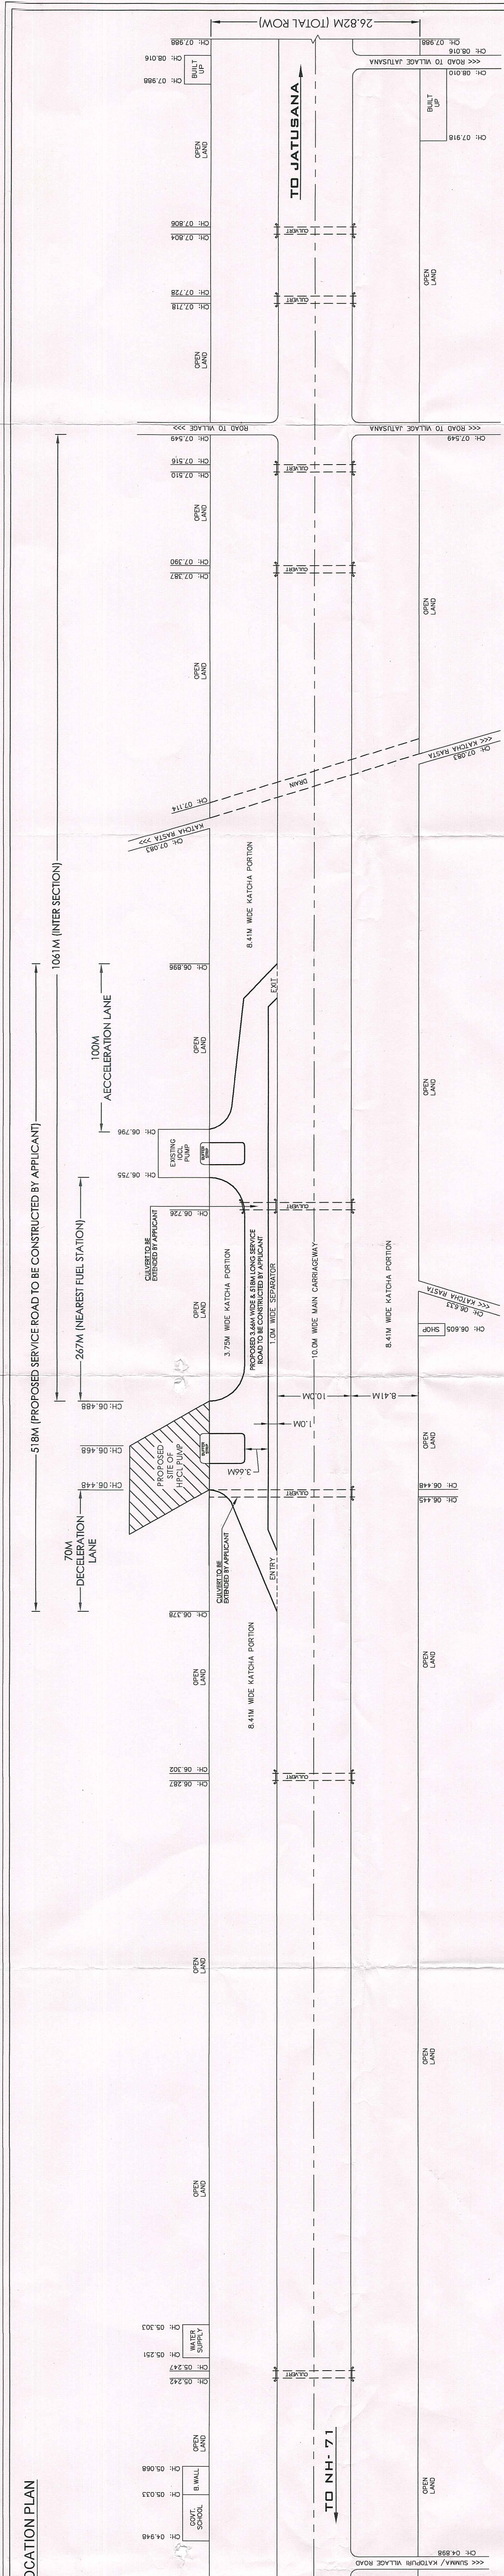


PROPOSED SITE FOR RETAIL OUTLET OF
M/S HINDUSTAN PETROLEUM CORPORATION LIMITED
ON NH- 71 TO JATUSANA ROAD (ODR ROAD),
AT KM. 06.468 (LHS), IN VILLAGE- JATUSANA,
TEHSIL- PALHAWAS, DISTRICT- REWARI (HARYANA).

HINDUSTAN PETROLEUM CORPORATION LIMITED

HIGHWAY NOTES:

- (1) DRAWING AS PER THE MORTH&H GUIDELINES (LETTER NO-575-RH-19, 400-800/feet/Road/21.15) GUIDELINES FOR ACCESS PERMIT/152624-152670/
- (2) ALL PAVEMENT MARKINGS SHOULD BE AS PER IRC-35.
- (3) ACCESS ROAD SHOULD HAVE MIN. PAVEMENT COMPOSITION OF 100MM THICK PAVEMENT, 200MM THICK GRANULAR SUB BASE, 300MM THICK GRANULAR SUB BASE & 300MM THICK GRANULAR SUB BASE.
- (4) ALL TRAFFIC SIGNS SHOULD BE AS PER IRC- 67 & RCSP-35 IN CASE OF A RAIL CROSSING, THE USER SHOULD BE INFORMED OF THE LOCATION OF THE RAIL STATION IN THE DIRECTION OF TRAVEL THROUGH INFORMATION SIGN AS PER IRC- 67 & RCSP-35.
- (5) THE C/P OF THE PASSAGE OF THE DRAWING SHALL BE DETERMINED AS PER SITE CONDITION ITS MIN WIDTH SHOULD BE 3.0M.
- (6) CULVERTS TO BE PROVIDED IN THE LINE OF STORM WATER DRAIN ON ENTRY & CAN APPROXIMATE TO CATER TO THE EXPECTED DRAINAGE.

LAND DETAIL:-
KHEWAT NO.- 432, KHATAUNI NO.- 474,
MUSTIL NO.- 65, KILLA NO.- 18/21, 23/1/2

APPLICANT :-

APPROVED BY:-

APPROVED BY:-

APPROVED BY:-