


PLAN SHOWING THE FOREST LAND PROPOSED FOR MINING FOR DHARMAPURA IRON ORE MINE OF M/s. JSW STEEL LTD. (ERSTWHILE LESSEE M/s. ZEENATH TRANSPORT COMPANY ML NO.2239) OVER AN EXTENT OF **43.58 Ha.** IN RAMANAMALAI BLOCK FOREST, RAMGAD VILLAGE, SANDUR TALUK, BALLARI DISTRICT/DIVISION, KARNATAKA

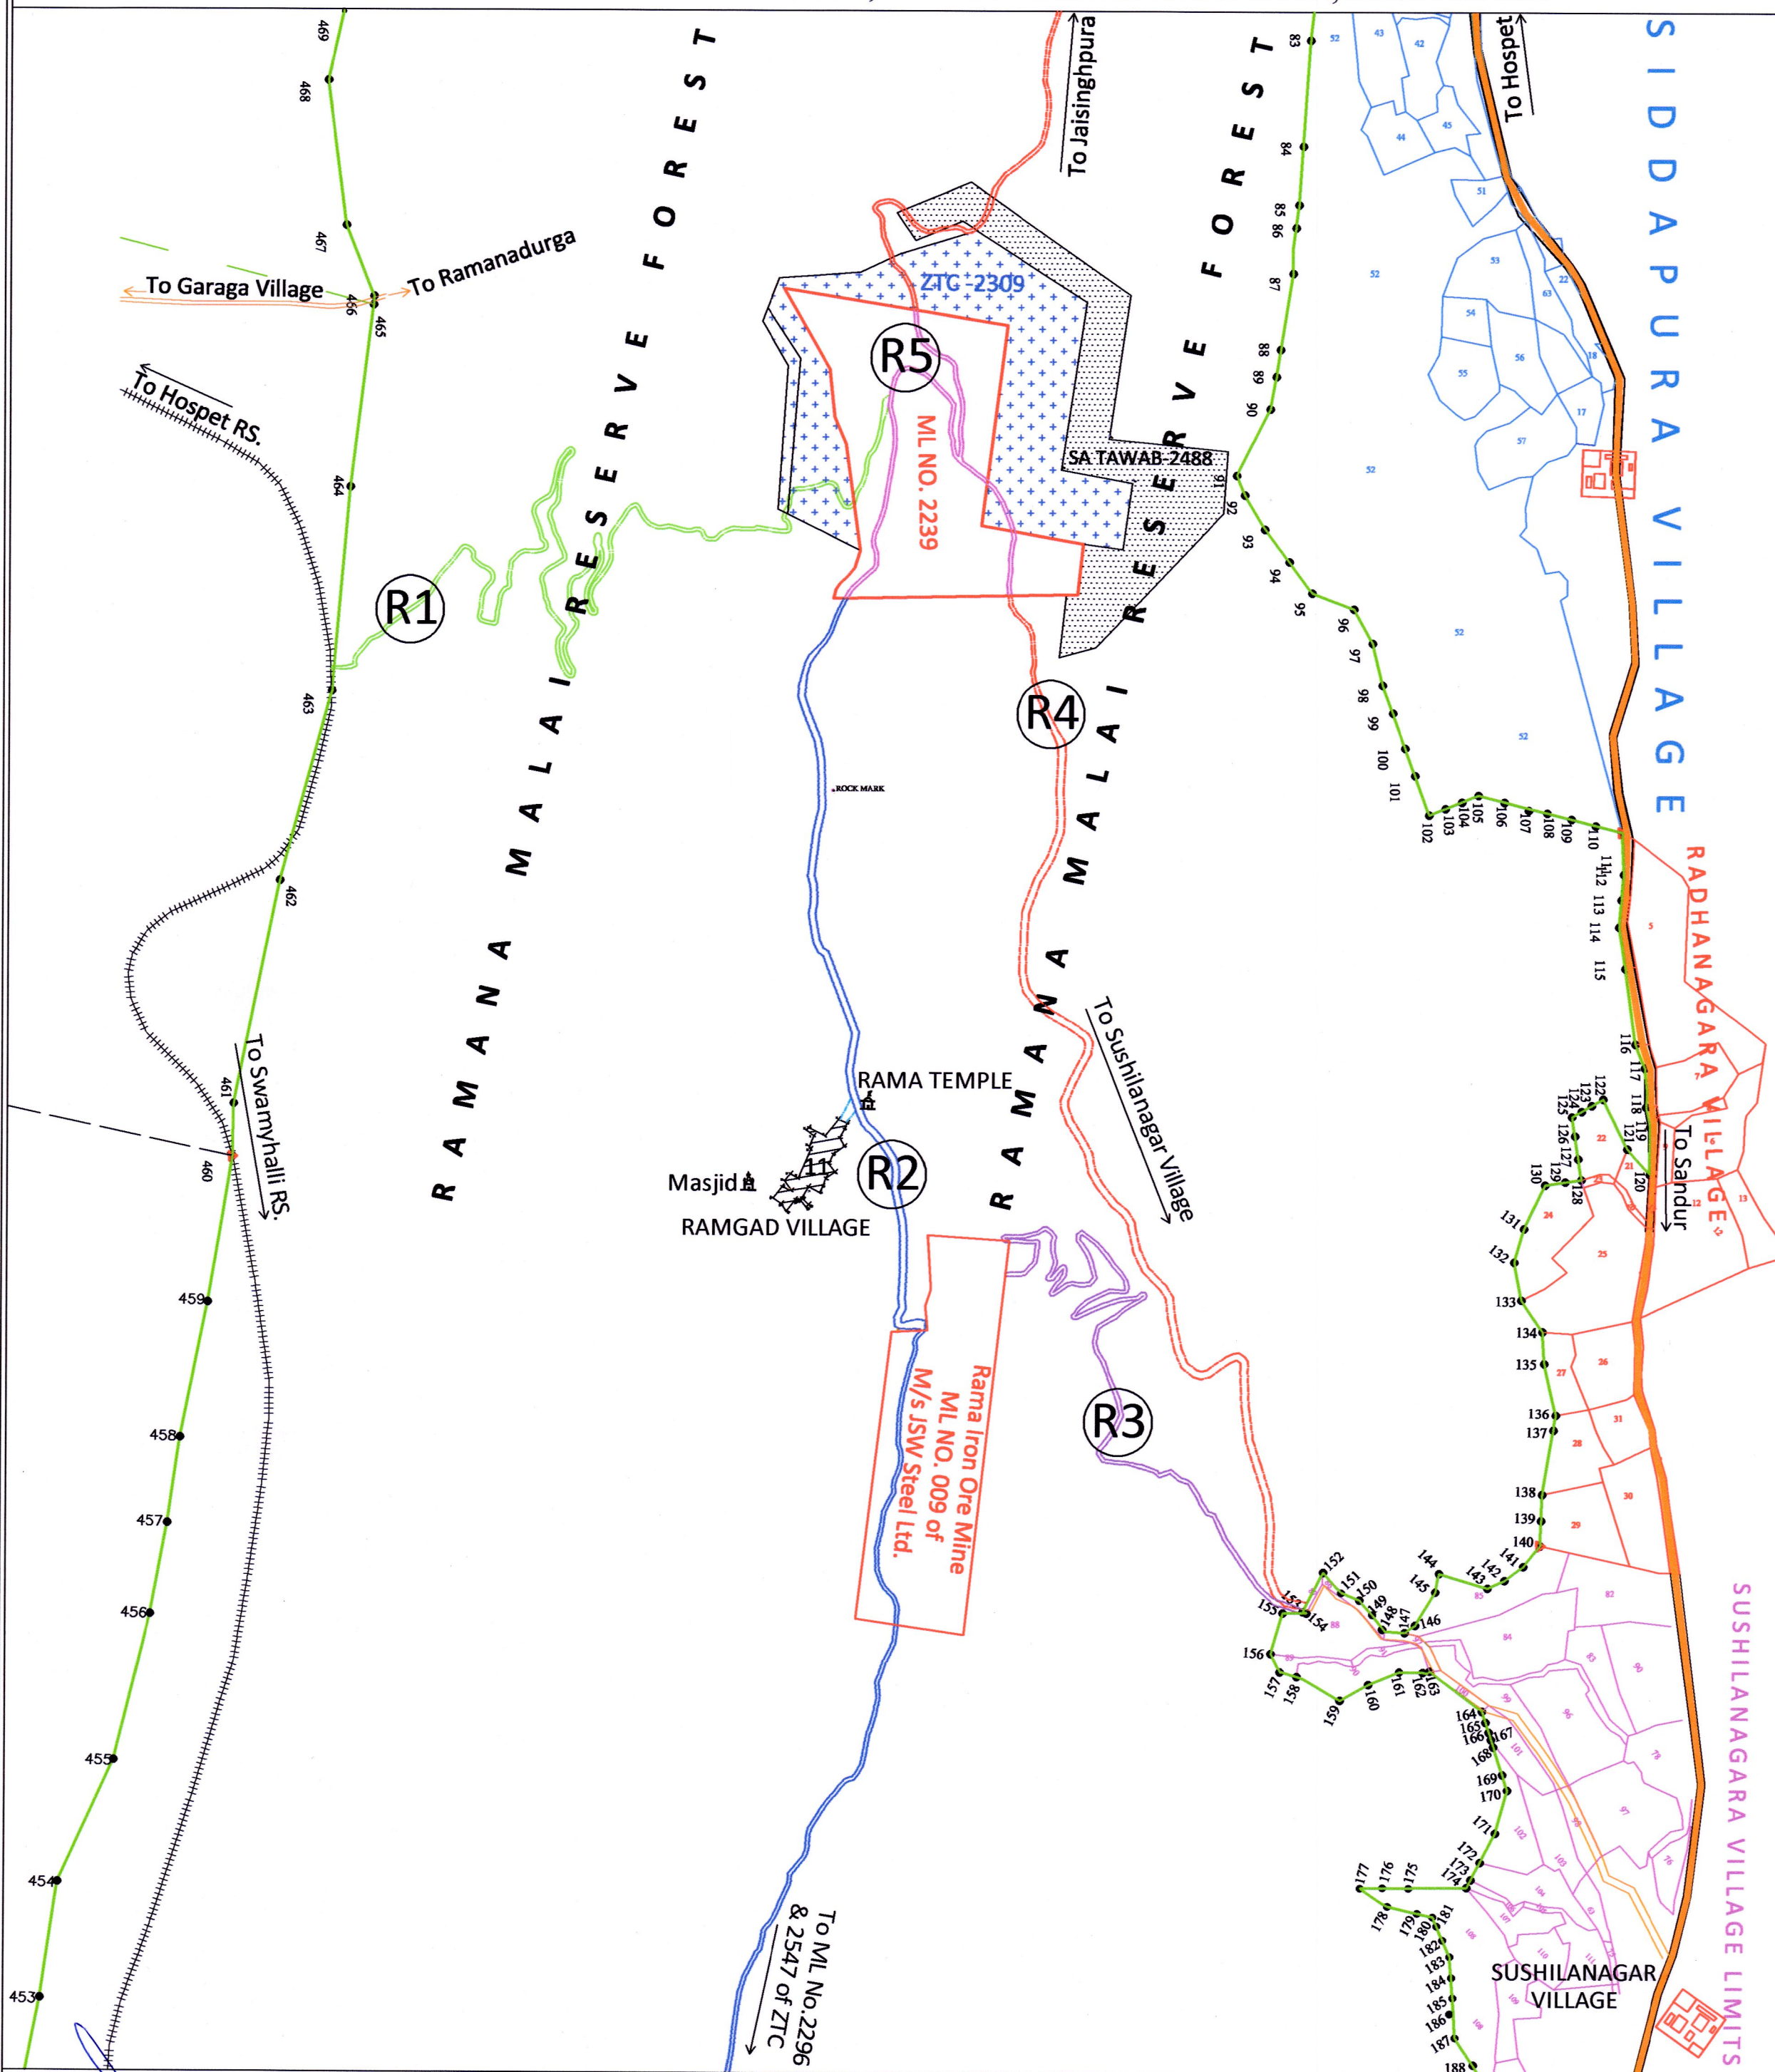

SCALE :- 1"=1320'  
OR  
1:15840 R.F.

INDEX

- Proposed Mining Lease Area
- Forest Boundary
- Sandur-Hospet State Highway
- Others Internal Mine Road
- Village
- Enclosures inside the RF
- Temple
- Masjid
- Railway Track
- Revenue Lands
- R1 FC obtained by ZTC (5.40Ha.)
- R2 FC proposal applied by ZTC (FP/KA/ROAD/7440/2014)
- R3 FC proposal applied by JSWSL (FP/KA/OTHERS/27780/2017)
- R4 Sushilnagar-Venkatagiri Other District Road(ODR)
- R5 Internal Road (Within lease)

Project Proponent  
For JSW Steel Ltd.