



LOCATION PLAN

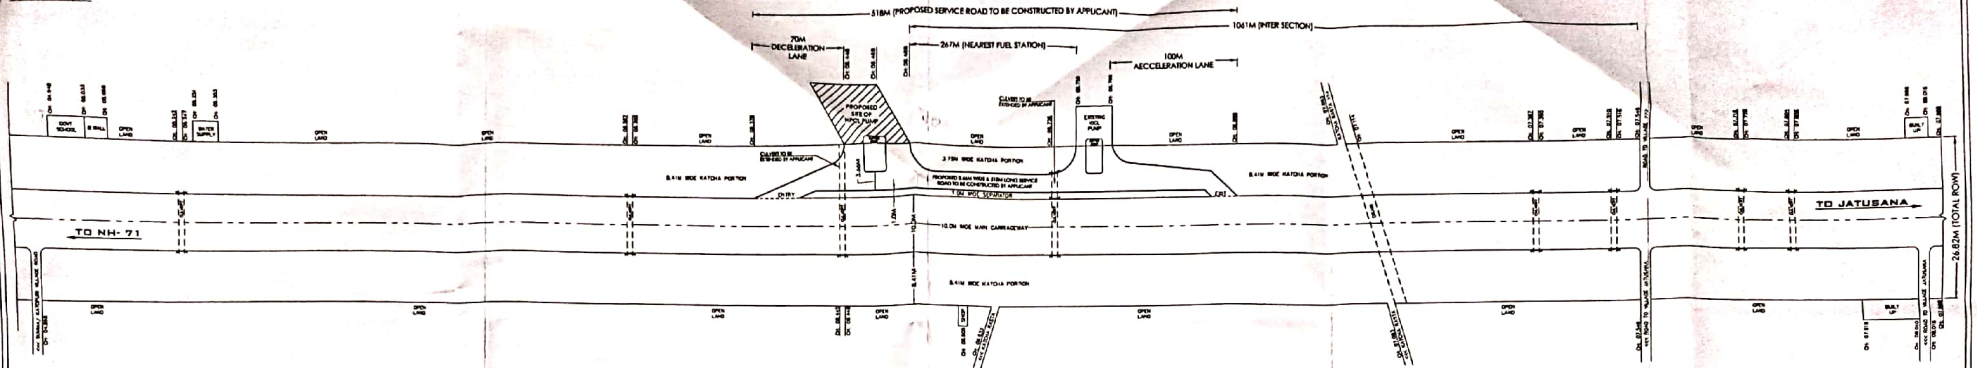

DETAIL PLAN

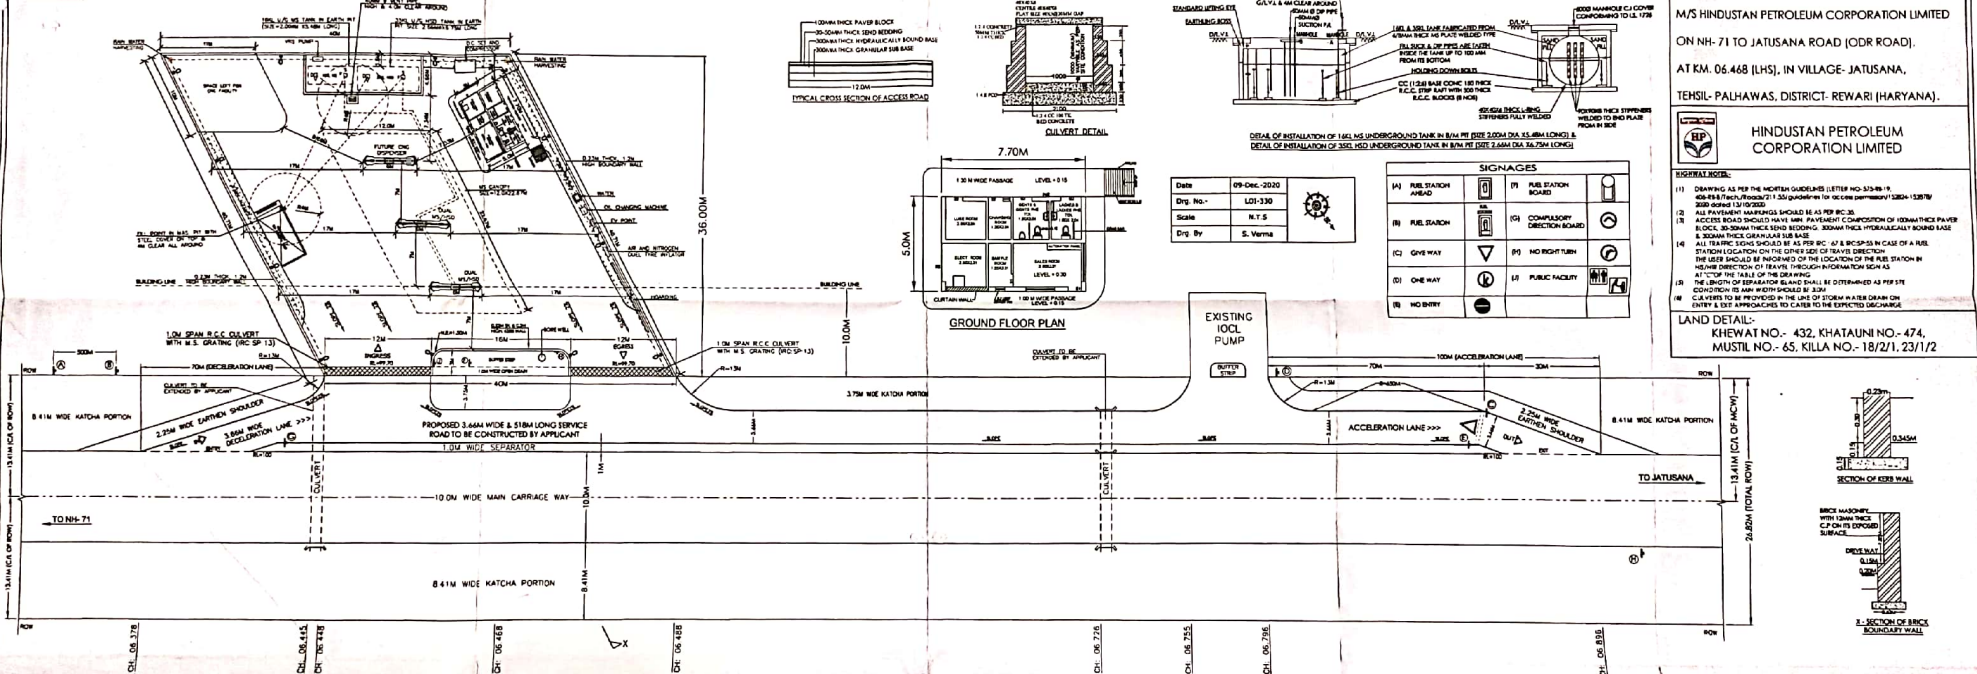

PROPOSED SITE FOR RETAIL OUTLET OF
M/S HINDUSTAN PETROLEUM CORPORATION LIMITED
ON NH- 71 TO JATUSANA ROAD [ODR ROAD].
AT KM. 06.468 [LHS], IN VILLAGE- JATUSANA,
TEHSIL- PALHAWAS, DISTRICT- REWARI [HARYANA].





HINDUSTAN PETROLEUM
CORPORATION LIMITED

HIGHWAY NOTE:

- [illegible]

1

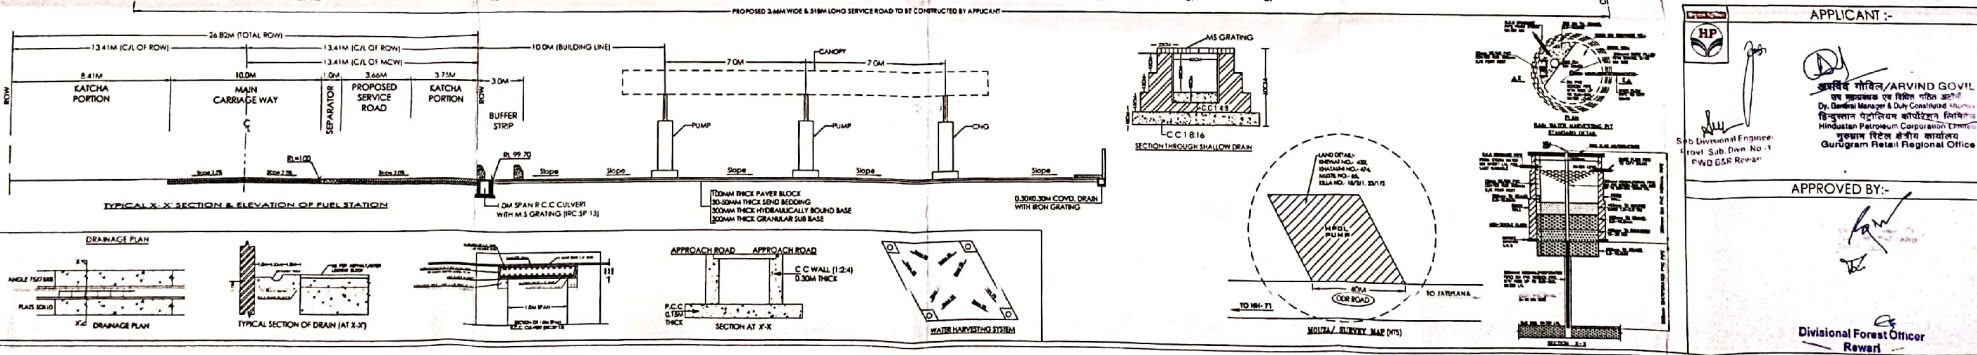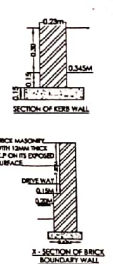

APPLICANT :-



Sub Divisional Engineer
Haveli Sub-Divn No-1
JALPAIGURI

APPROVED BY:-

Divisional Forest Officer
Rewari