


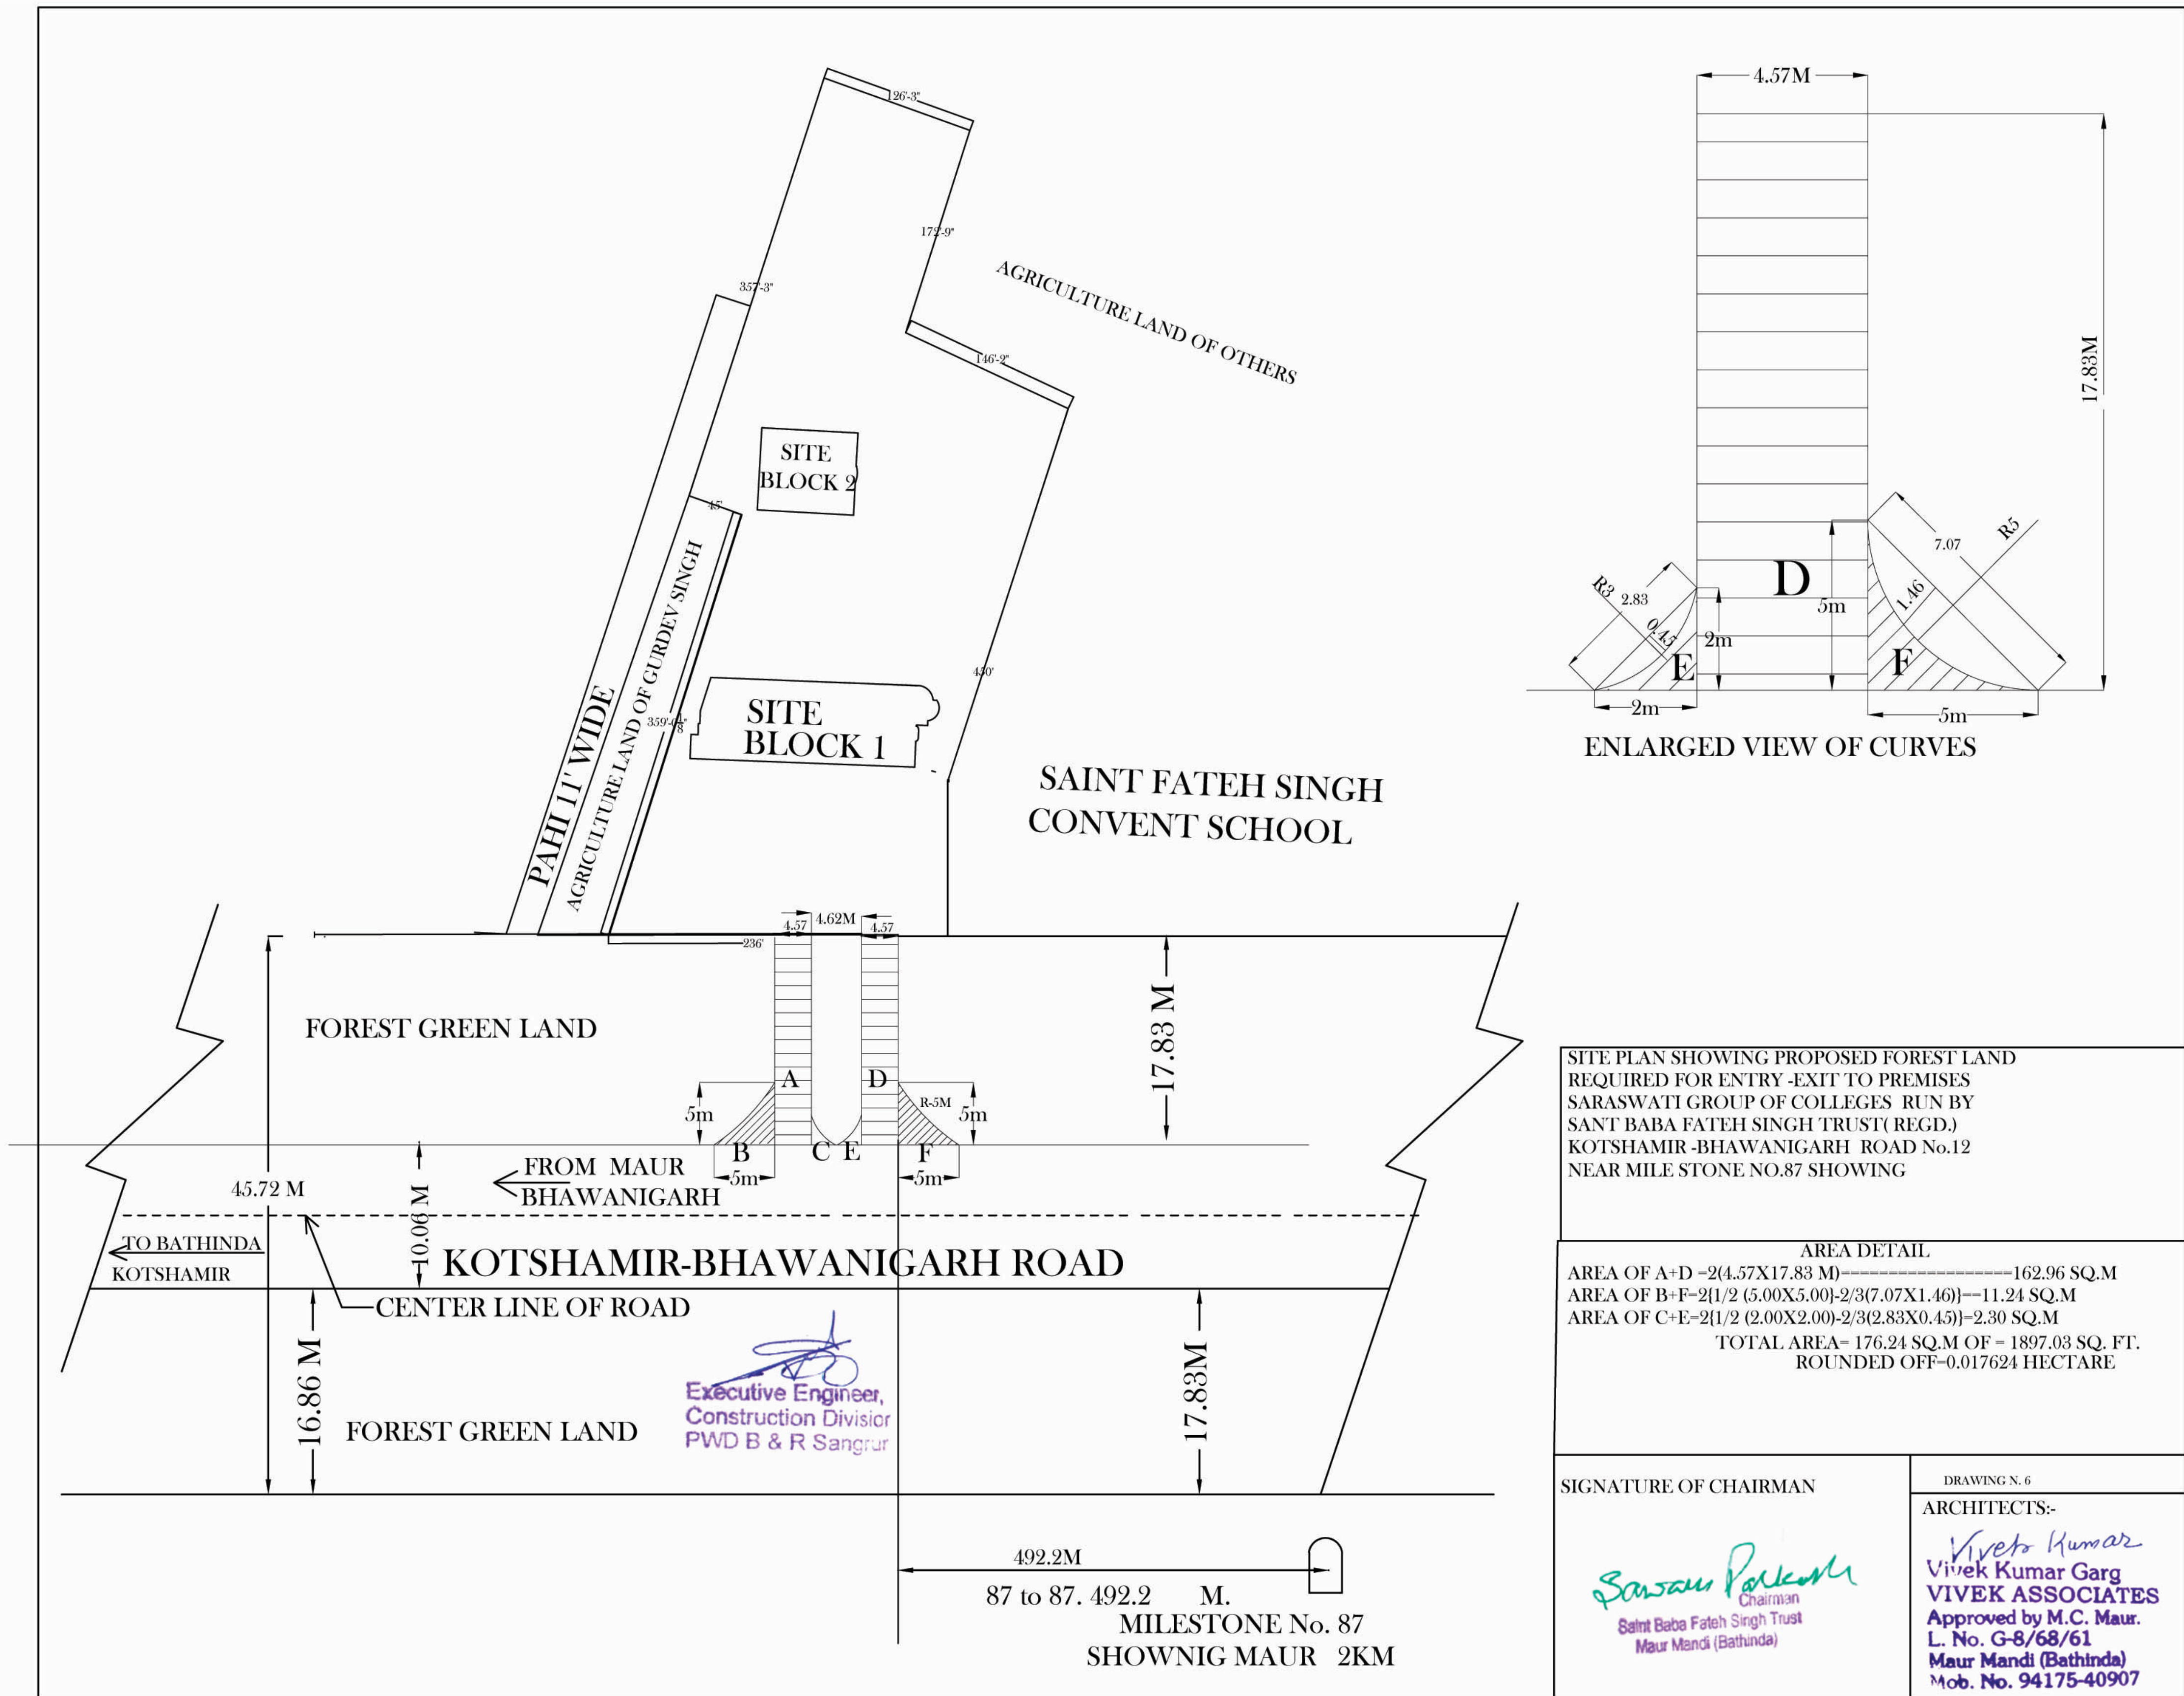

SITE PLAN SHOWING PROPOSED FOREST LAND
REQUIRED FOR ENTRY -EXIT TO PREMISES
SARASWATI GROUP OF COLLEGES RUN BY
SANT BABA FATEH SINGH TRUST(REGD.)
KOTSHAMIR -BHAWANIGARH ROAD No.12
NEAR MILE STONE NO.87 SHOWING

AREA DETAIL

AREA OF A+D = $2(4.57 \times 17.83 \text{ M}) = 162.96 \text{ SQ.M}$
AREA OF B+F = $2\{1/2 (5.00 \times 5.00) - 2/3 (7.07 \times 1.46)\} = 11.24 \text{ SQ.M}$
AREA OF C+E = $2\{1/2 (2.00 \times 2.00) - 2/3 (2.83 \times 0.45)\} = 2.30 \text{ SQ.M}$
TOTAL AREA = 176.24 SQ.M OF = 1897.03 SQ. FT.
ROUNDED OFF = 0.017624 HECTARE

SIGNATURE OF CHAIRMAN

Sarwan Parkash
Chairman
Saint Baba Fateh Singh Trust
Maur Mandi (Bathinda)

DRAWING N. 6

ARCHITECTS:-

Vivek Kumar
Vivek Kumar Garg
VIVEK ASSOCIATES
Approved by M.C. Maur.
L. No. G-8/68/61
Maur Mandi (Bathinda)
Mob. No. 94175-40907