
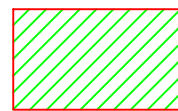
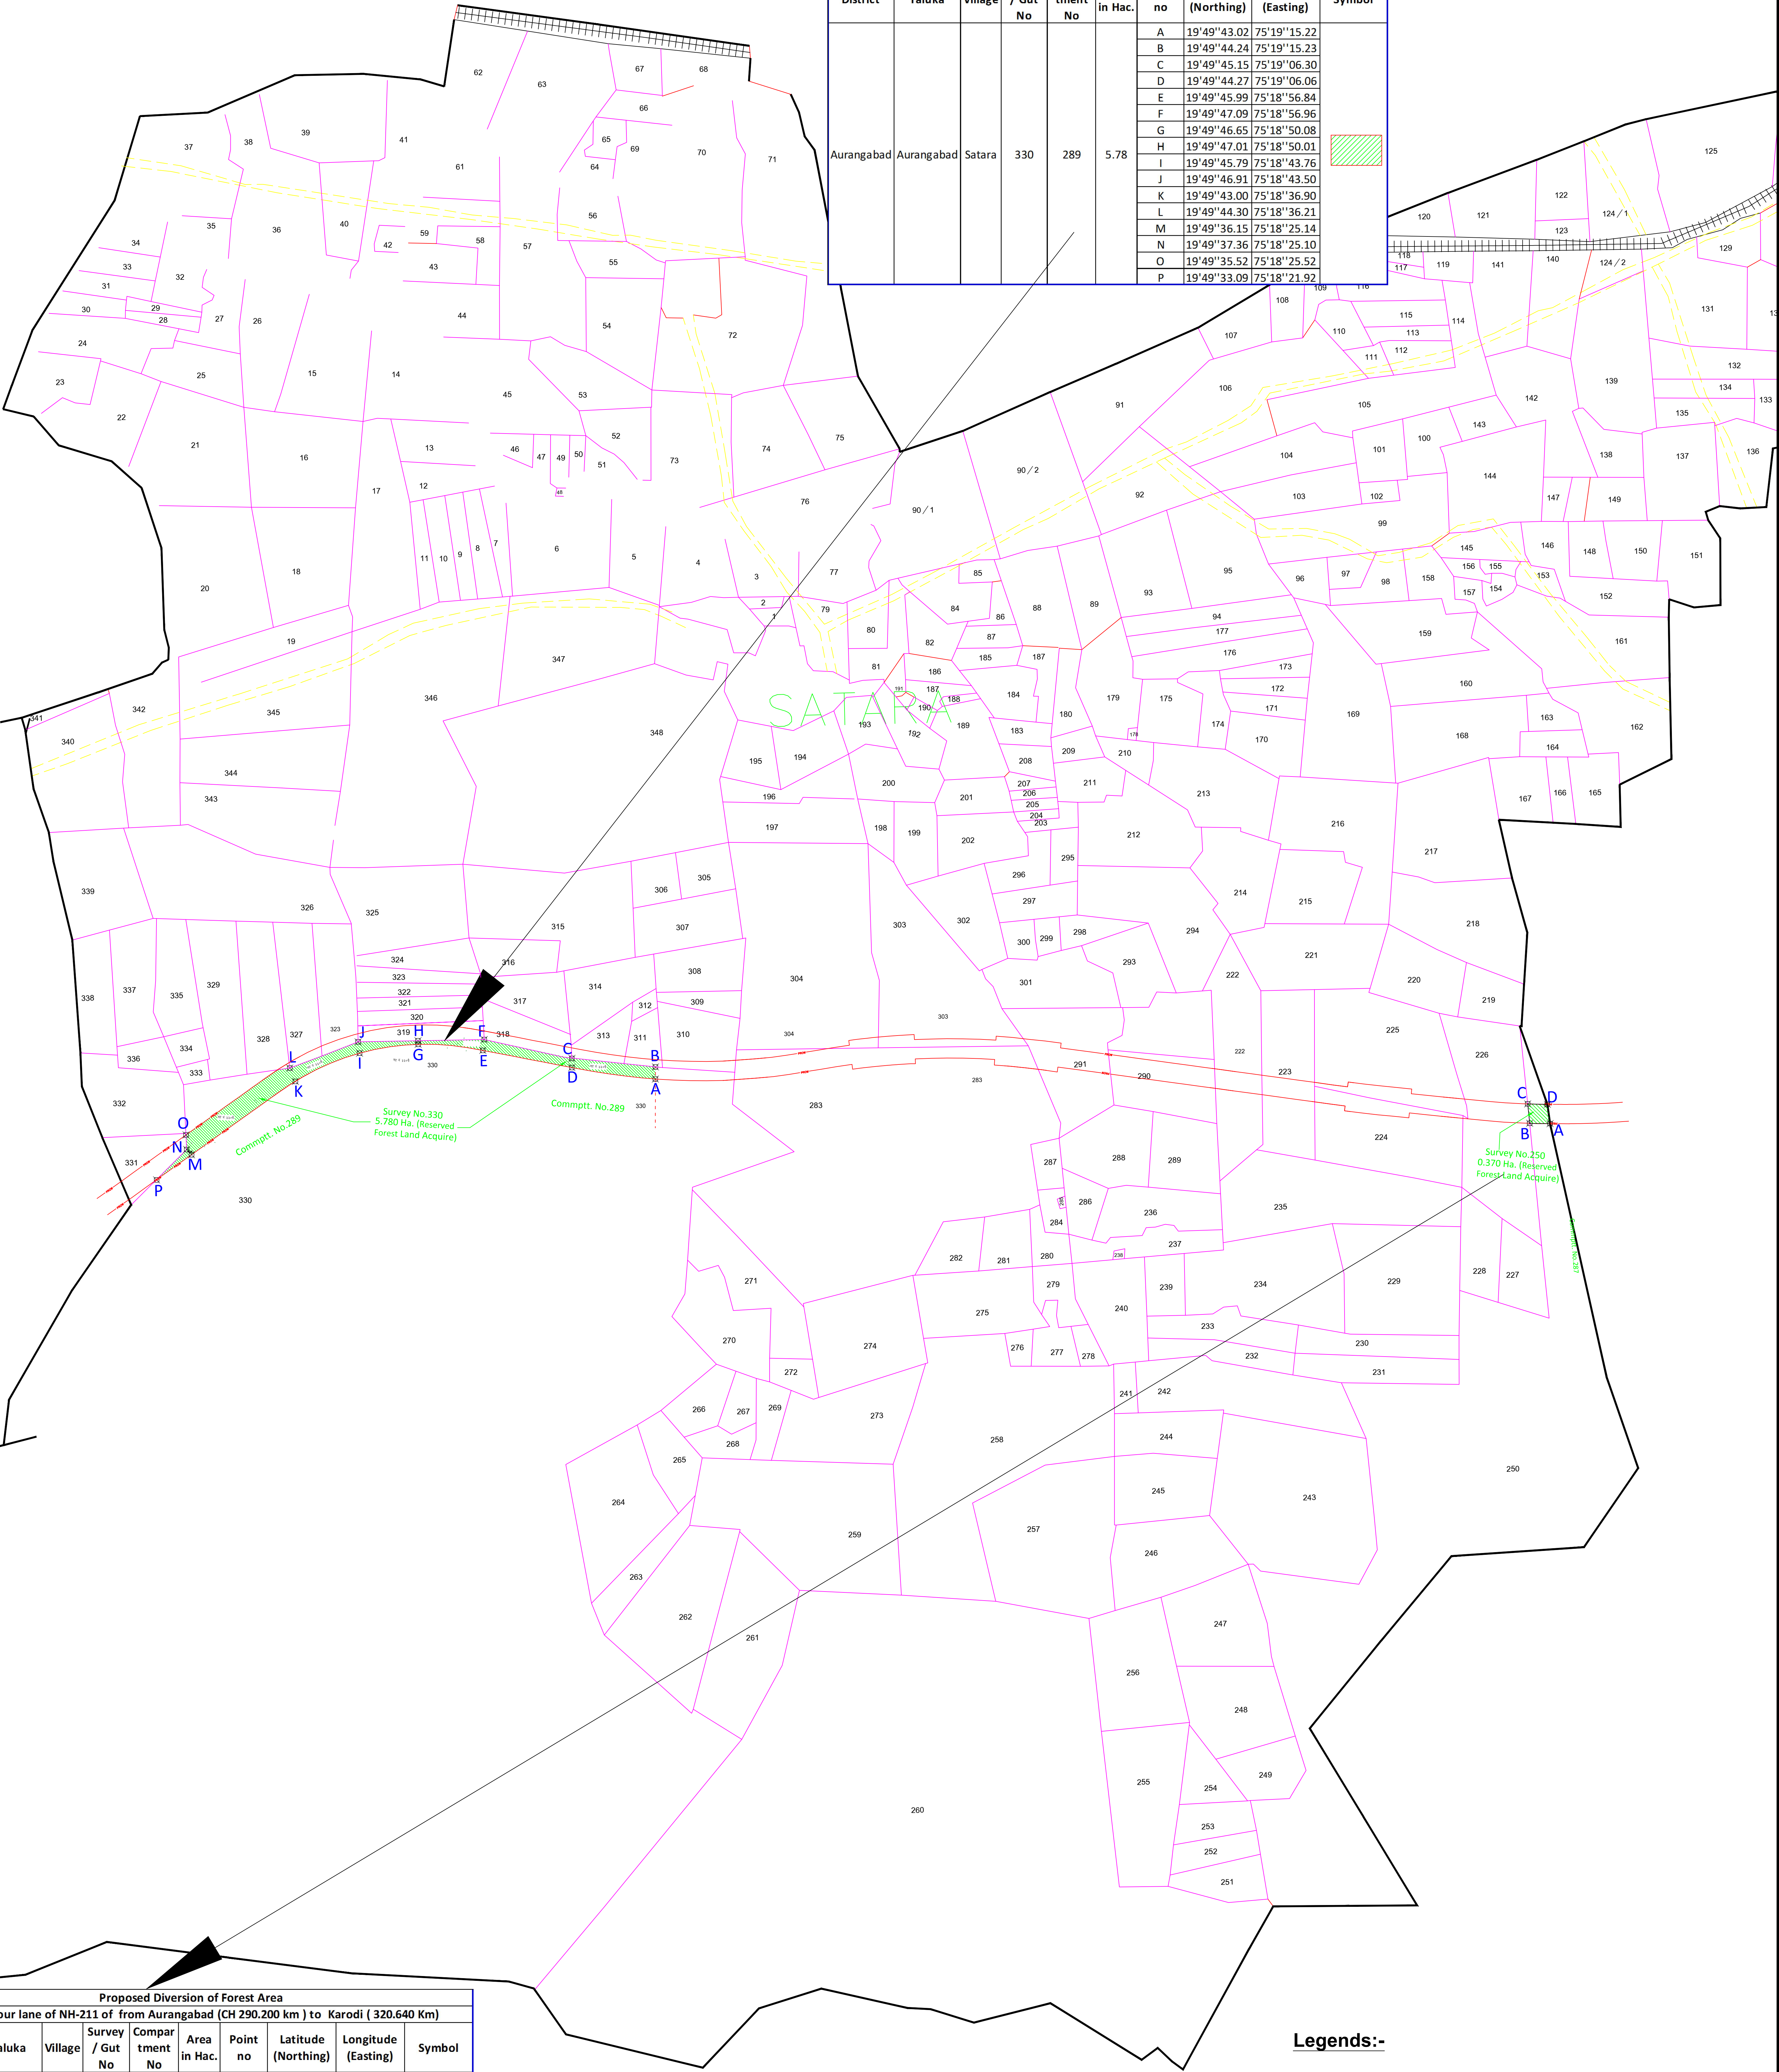


Proposed Diversion of Forest Area									
Project - Four lane of NH-211 of from Aurangabad (CH 290.200 km) to Karodi (320.640 Km)									
District	Taluka	Village	Survey / Gut No	Compar tment No	Area in Hac.	Point no	Latitude (Northing)	Longitude (Easting)	Symbol
Aurangabad	Aurangabad	Satara	330	289	5.78	A	19°49'43.02	75°19'15.22	
						B	19°49'44.24	75°19'15.23	
						C	19°49'45.15	75°19'06.30	
						D	19°49'44.27	75°19'06.06	
						E	19°49'45.99	75°18'56.84	
						F	19°49'47.09	75°18'56.96	
						G	19°49'46.65	75°18'50.08	
						H	19°49'47.01	75°18'50.01	
						I	19°49'45.79	75°18'43.76	
						J	19°49'46.91	75°18'43.50	
						K	19°49'43.00	75°18'36.90	
						L	19°49'44.30	75°18'36.21	
						M	19°49'36.15	75°18'25.14	
						N	19°49'37.36	75°18'25.10	
						O	19°49'35.52	75°18'25.52	
						P	19°49'33.09	75°18'21.92	

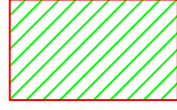


Proposed Diversion of Forest Area									
Project - Four lane of NH-211 of from Aurangabad (CH 290.200 km) to Karodi (320.640 Km)									
District	Taluka	Village	Survey / Gut No	Compar tment No	Area in Hac.	Point no	Latitude (Northing)	Longitude (Easting)	Symbol
Aurangabad	Aurangabad	Satara	250	287	0.37	A	19°49'38.69	75°20'52.49	
						B	19°49'38.70	75°20'49.92	
						C	19°49'40.64	75°20'49.61	
						D	19°49'40.63	75°20'51.33	

Legends:-

Proposed Project Road Right of Way

Land to be Acquired in Reserved Forest

 NO.	DESCRIPTION OF REVISIONS	DATE	BY	CONSULTANT:	PROJECT:					SCALE:	TITLE:
				egis India consulting engineers pvt. ltd.	Preparation of DPR for Rehabilitation and Upgradation of NH Stretches under NHDP- IVB Group B: Package-7 in State of Maharashtra	DISTRICT: Aurangabad TALUK: Aurangabad VILLAGE: Satara				1: 7000	FOREST LAND ACQUISITION PLAN FOR WIDENING OF NH-211 IN SATARA VILLAGE, AURANGABAD DISTRICT
										SHEET NO.:	
				CLIENT:  NATIONAL HIGHWAYS AUTHORITY OF INDIA G-6 & G-4, SECTOR - 10, DWARKA, NEW DELHI - 110 045		DESIGNED	DRAWN	CHECKED	APPROVED	01	DRG. NO.: EGIS/NHDP-IVB/DFR/Aurangabad-Dhule/Aurangabad Satara/Alignment with Revenue Map.
						Nilesh Kumar	B.K.Reddy	S.S Deepak	Murali Krishna K		