


X-SECTION OF PROPOSED ROAD BHANWAR GARCH TO RANWASI PROPOSAL NO. FP/RJ/ROAD/6996/2014

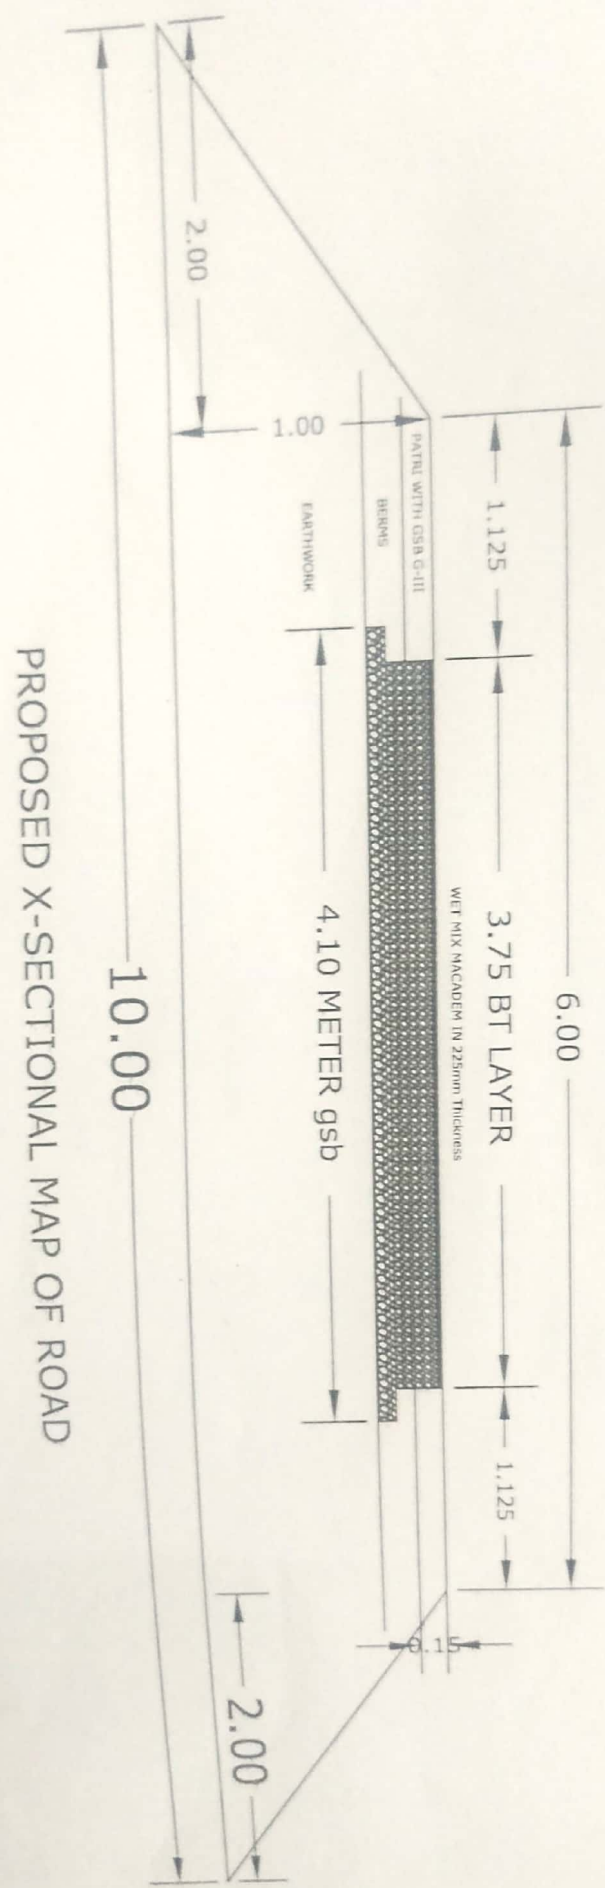

PROPOSED X-SECTIONAL MAP OF ROAD

EXECUTIVE ENGINEER
 PWD, BHANWAR GARCH
 BHANWAR GARCH
 BHANWAR GARCH