


X-SECTION KOTA DHARNAWDA ROAD KM 132/500 TO 137/500
AS PER IRC GUIDE LINE 73

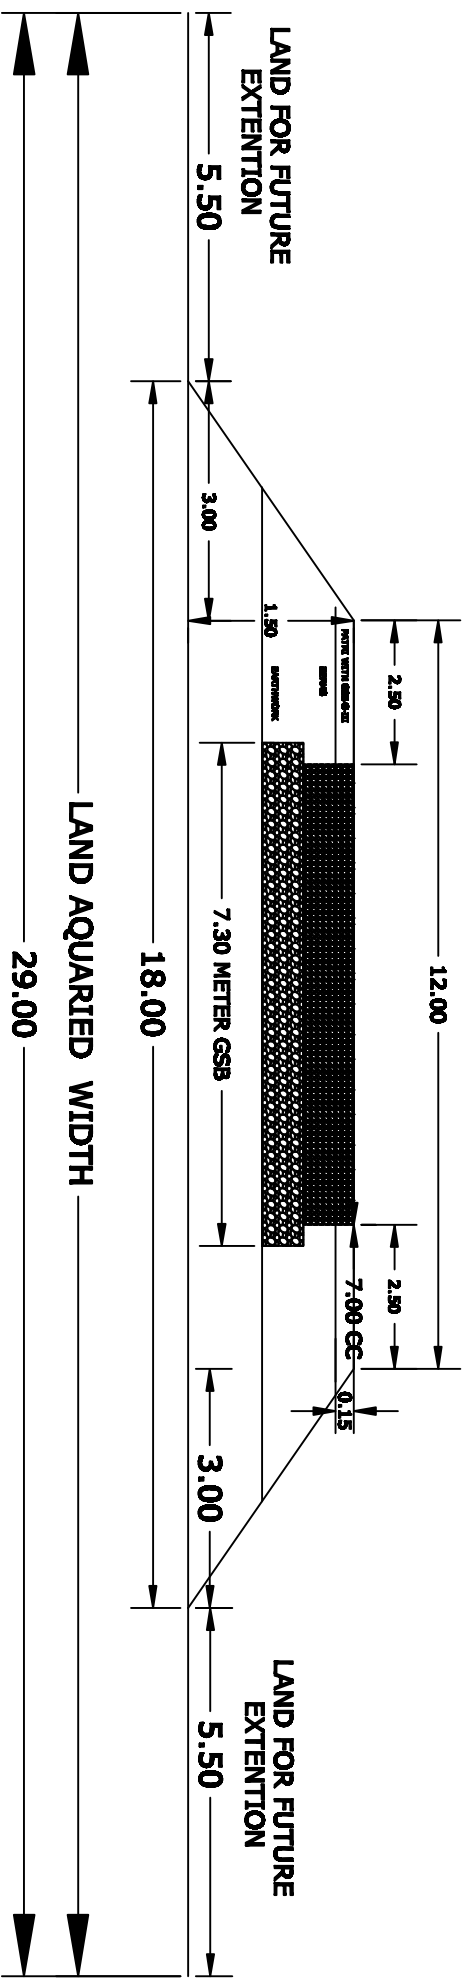

PROPOSED X-SECTIONAL MAP OF ROAD

3/10/2021