


Location	Coordinate on Forest Boundary	Location	Coordinate on Forest Boundary
1	26°10'56.07"N 75°47'04.68"E	7	26°11'11.87"N 75°47'22.91"E
2	26°11'01.43"N 75°46'52.66"E	8	26°11'10.20"N 75°47'18.70"E
3	26°11'16.94"N 75°47'00.15"E	9	26°11'07.77"N 75°47'18.85"E
4	26°11'34.66"N 75°47'04.34"E	10	26°11'06.66"N 75°47'23.15"E
5	26°11'28.01"N 75°47'18.03"E	11	26°11'04.85"N 75°47'27.72"E
6	26°11'26.17"N 75°47'26.77"E		

Location	Coordinate
a	26°11'3.20"N 75°47'13.96"E
b	26°11'3.49"N 75°47'14.82"E
c	26°11'2.45"N 75°47'14.29"E
d	26°11'2.73"N 75°47'15.13"E
e	26°11'3.24"N 75°47'16.87"E
f	26°11'5.54"N 75°47'23.35"E

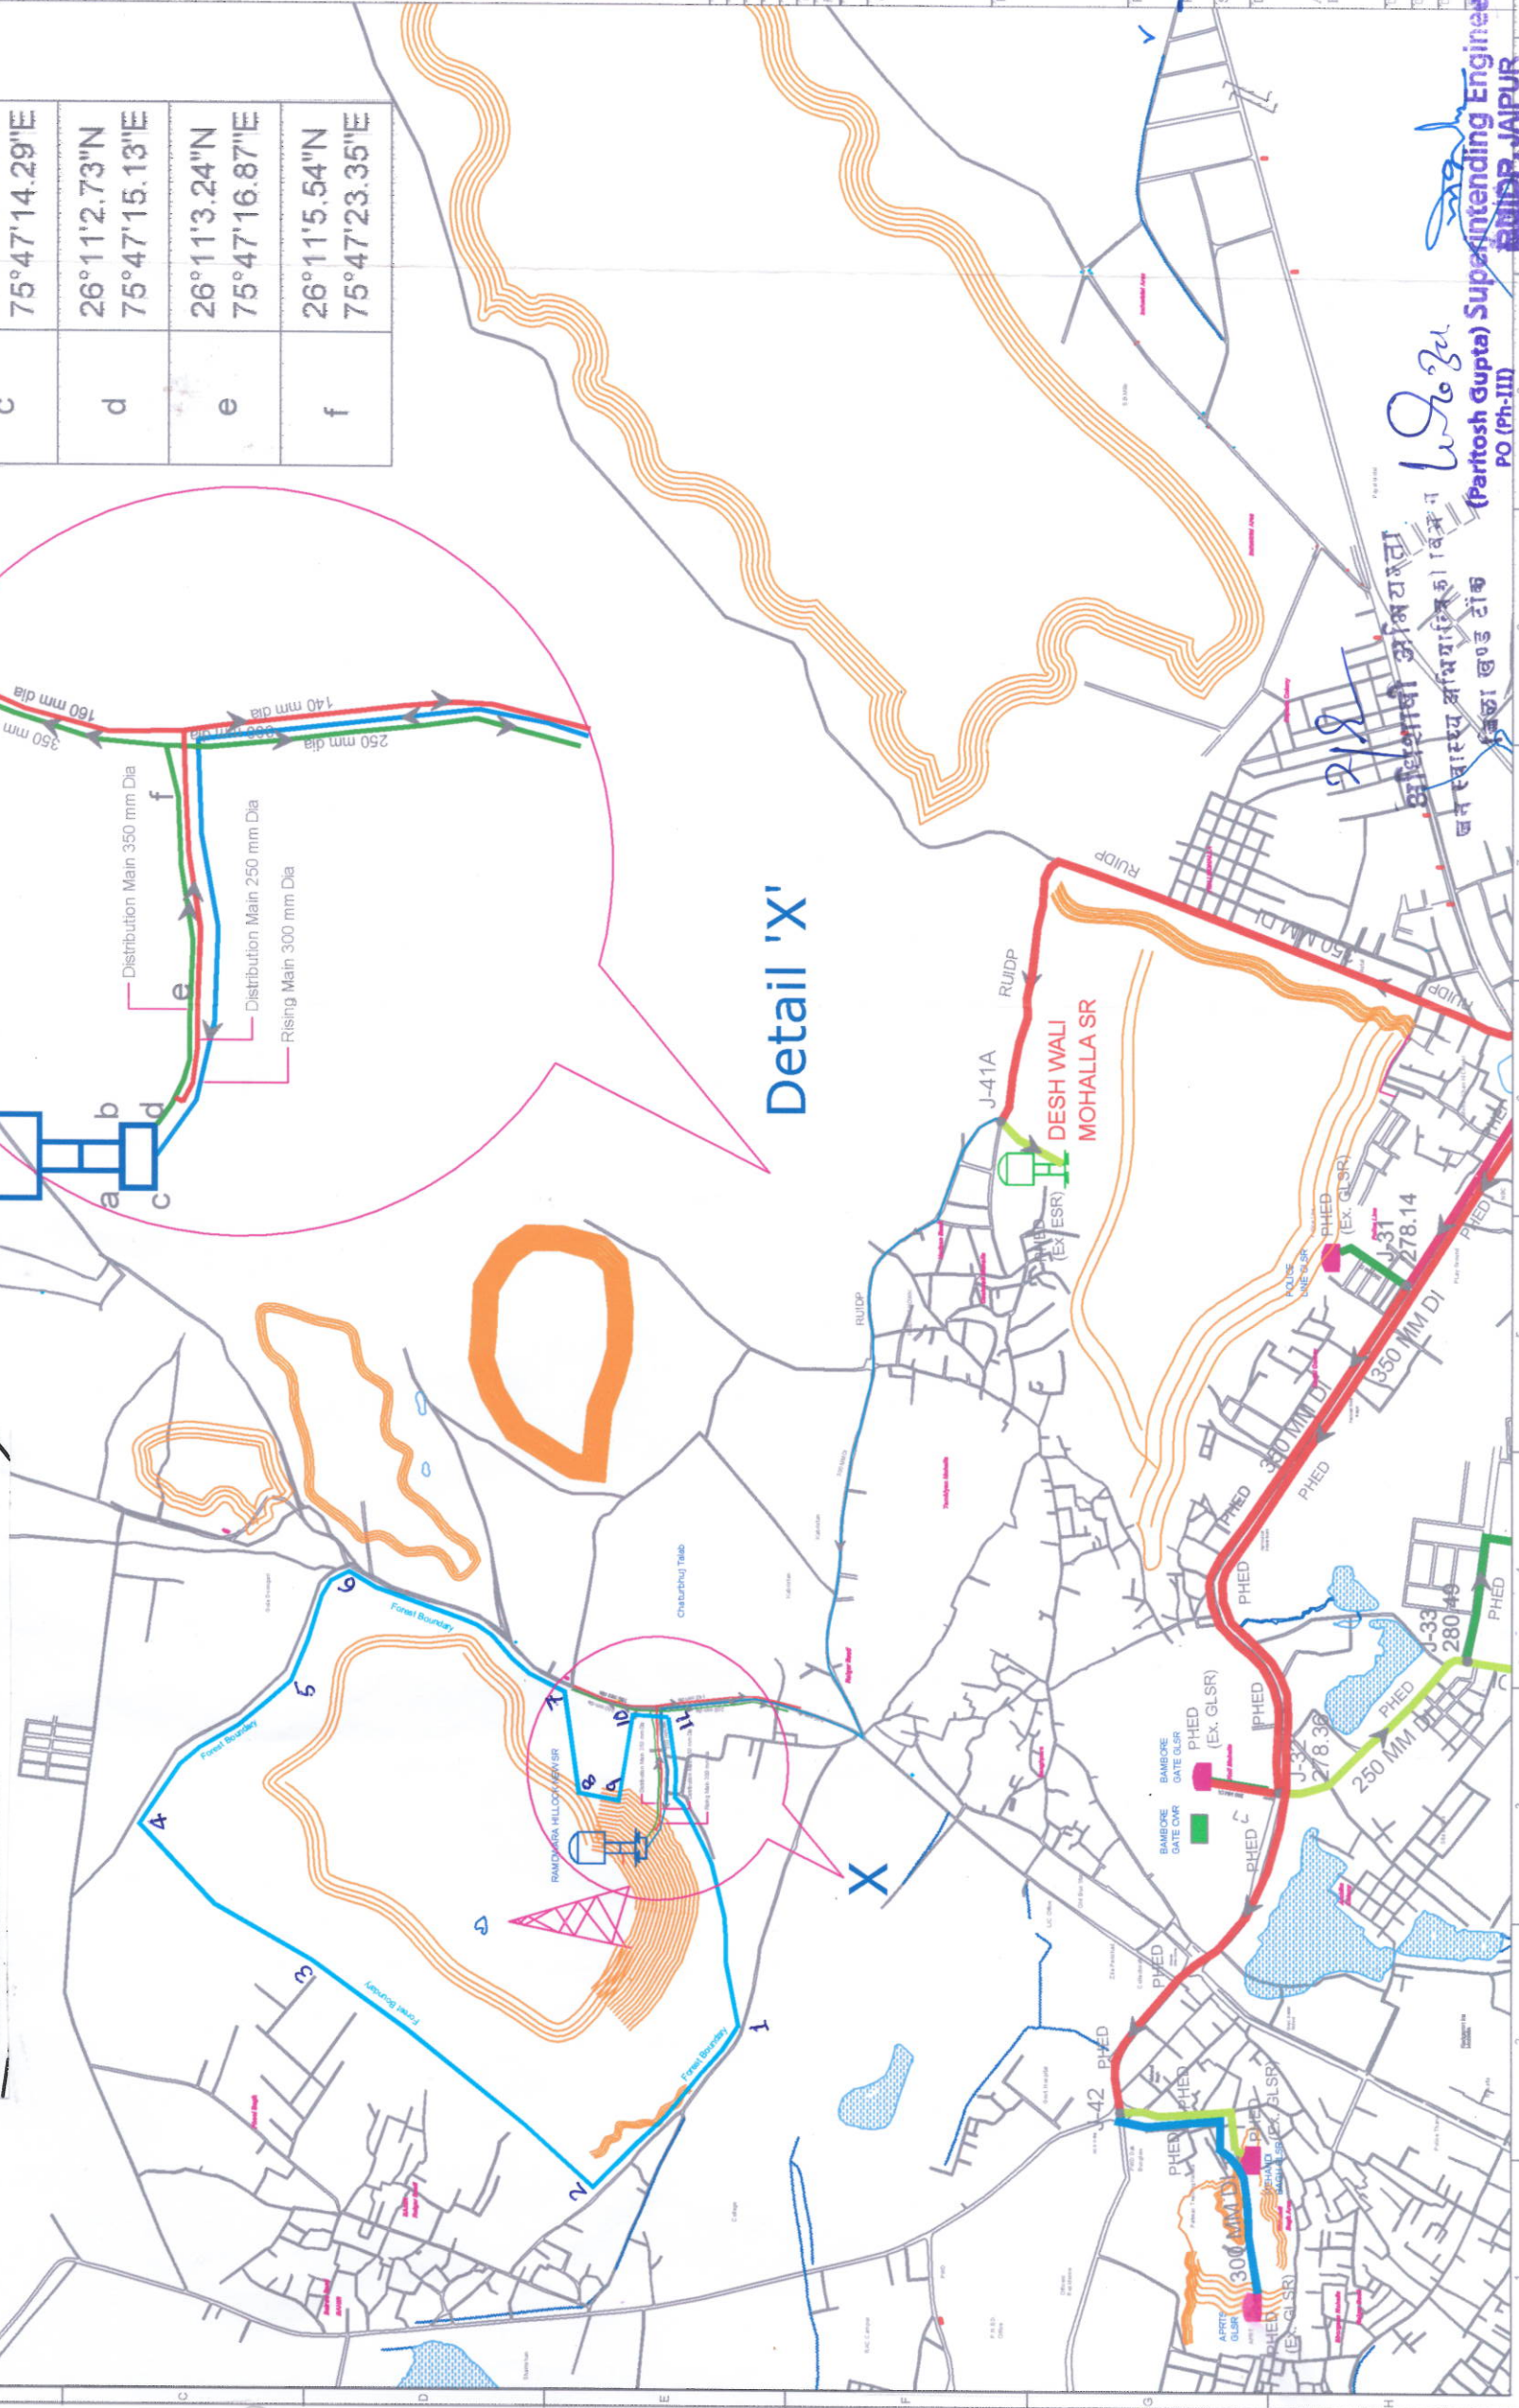

Detail 'X'

KEY PLAN

NOTES:
Diameter shown in parenthesis for ease of Notation. Exact Levels are in (m) in all Drawings

LEGEND:

- Municipal Boundary
- Zone Boundary
- Road
- Canal
- Existing Over Head Service Reservoir
- Proposed Over Head Service Reservoir (Proposed by PHED)
- Proposed Over Head Service Reservoir (Proposed by RUSAP)
- Existing Ground Level Service Reservoir
- Water bodies
- Proposed 150mm dia DI Pipe
- Proposed 200mm dia DI Pipe
- Proposed 250mm dia DI Pipe
- Proposed 300mm dia DI Pipe
- Proposed 350mm dia DI Pipe
- Proposed 400mm dia DI Pipe
- Proposed 450mm dia DI Pipe
- Proposed 500mm dia DI Pipe


Client: Rajasthan Urban Sector - Development Program - Asian Development Bank Government of Rajasthan

Design Consultant: CDM Smith

Project Name: ADB TA-8043 IND: Advanced Project Preparedness for Poverty Reduction Rajasthan Urban Development Program

Project Title: Detailed Project Report on 24x7 Water Supply System for Tonk Municipal Council

Project Code: 1314008

Status: Detailed Project Report - DPR

Drawing Title: ALIGNMENT OF PROPOSED PIPE LINE IN FOREST ALONG WITH FOREST BOUNDARY IN TONK TOWN

Scale: 1:1000

Sheet No: 1 of 1

Prepared by: NTS

Checked by: ANR

Approved by: NTS

Signature: (Partosh Gupta) Superintending Engineer

PO (Ph-III)

1314008/IND/PPP/TONK/ASR/07