


THE PLAN SHOWING BOUNDARY SURVEY MAP OF SURVEY No: 124/5, 6, 7A & 7B,
MAMPUDHUR VILLAGE, UTHIRAMERUR TALUK, KANCHEEPURAM DISTRICT.



TOTAL AREA: 2.283 Acres

UTM CO-ORDINATES:

POINTS NO	EASTING	NORTHING
1	375607.665	1401607.512
2	375615.056	1401661.574
3	375667.363	1401655.033
4	375682.388	1401683.540
5	375692.832	1401731.998
6	375749.600	1401733.928
7	375728.578	1401665.066
8	375696.000	1401605.000

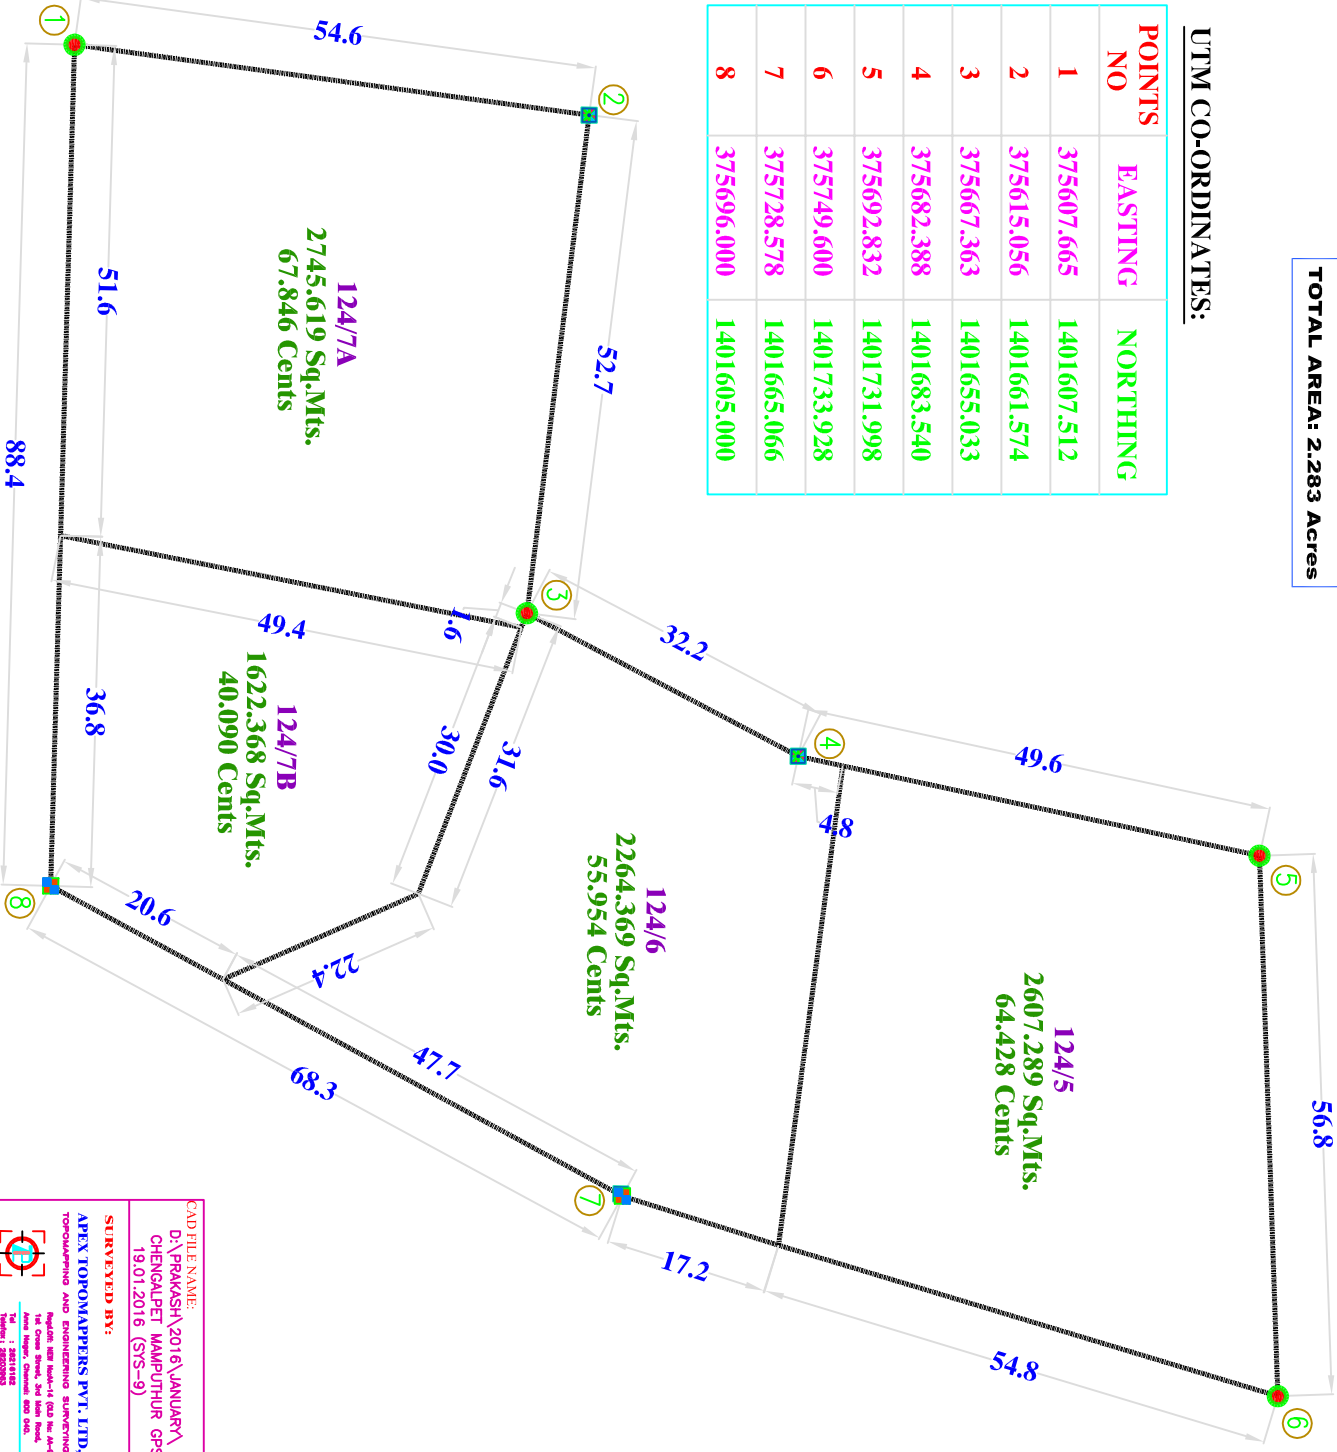

CAD FILE NAME:

D:\PRAKASH\2016\JANUARY\
CHENGALPET MAMPUDHUR GPS
19.01.2016 (SYS-9)

SURVEYED BY:

APEX TOPOMAPPERS PVT. LTD,
TOPOMAPPING AND ENGINEERING SURVEYING

Maple Hill Road-4 (Old No. 49th)
1st Floor, Anna Nagar, Chennai - 600 040.
Tel : 28211112
Email : apexmappers@gmail.com

