


DGPS MAP SHOWING FOREST LAND & NON FOREST LAND IN KENKERE VILLAGE

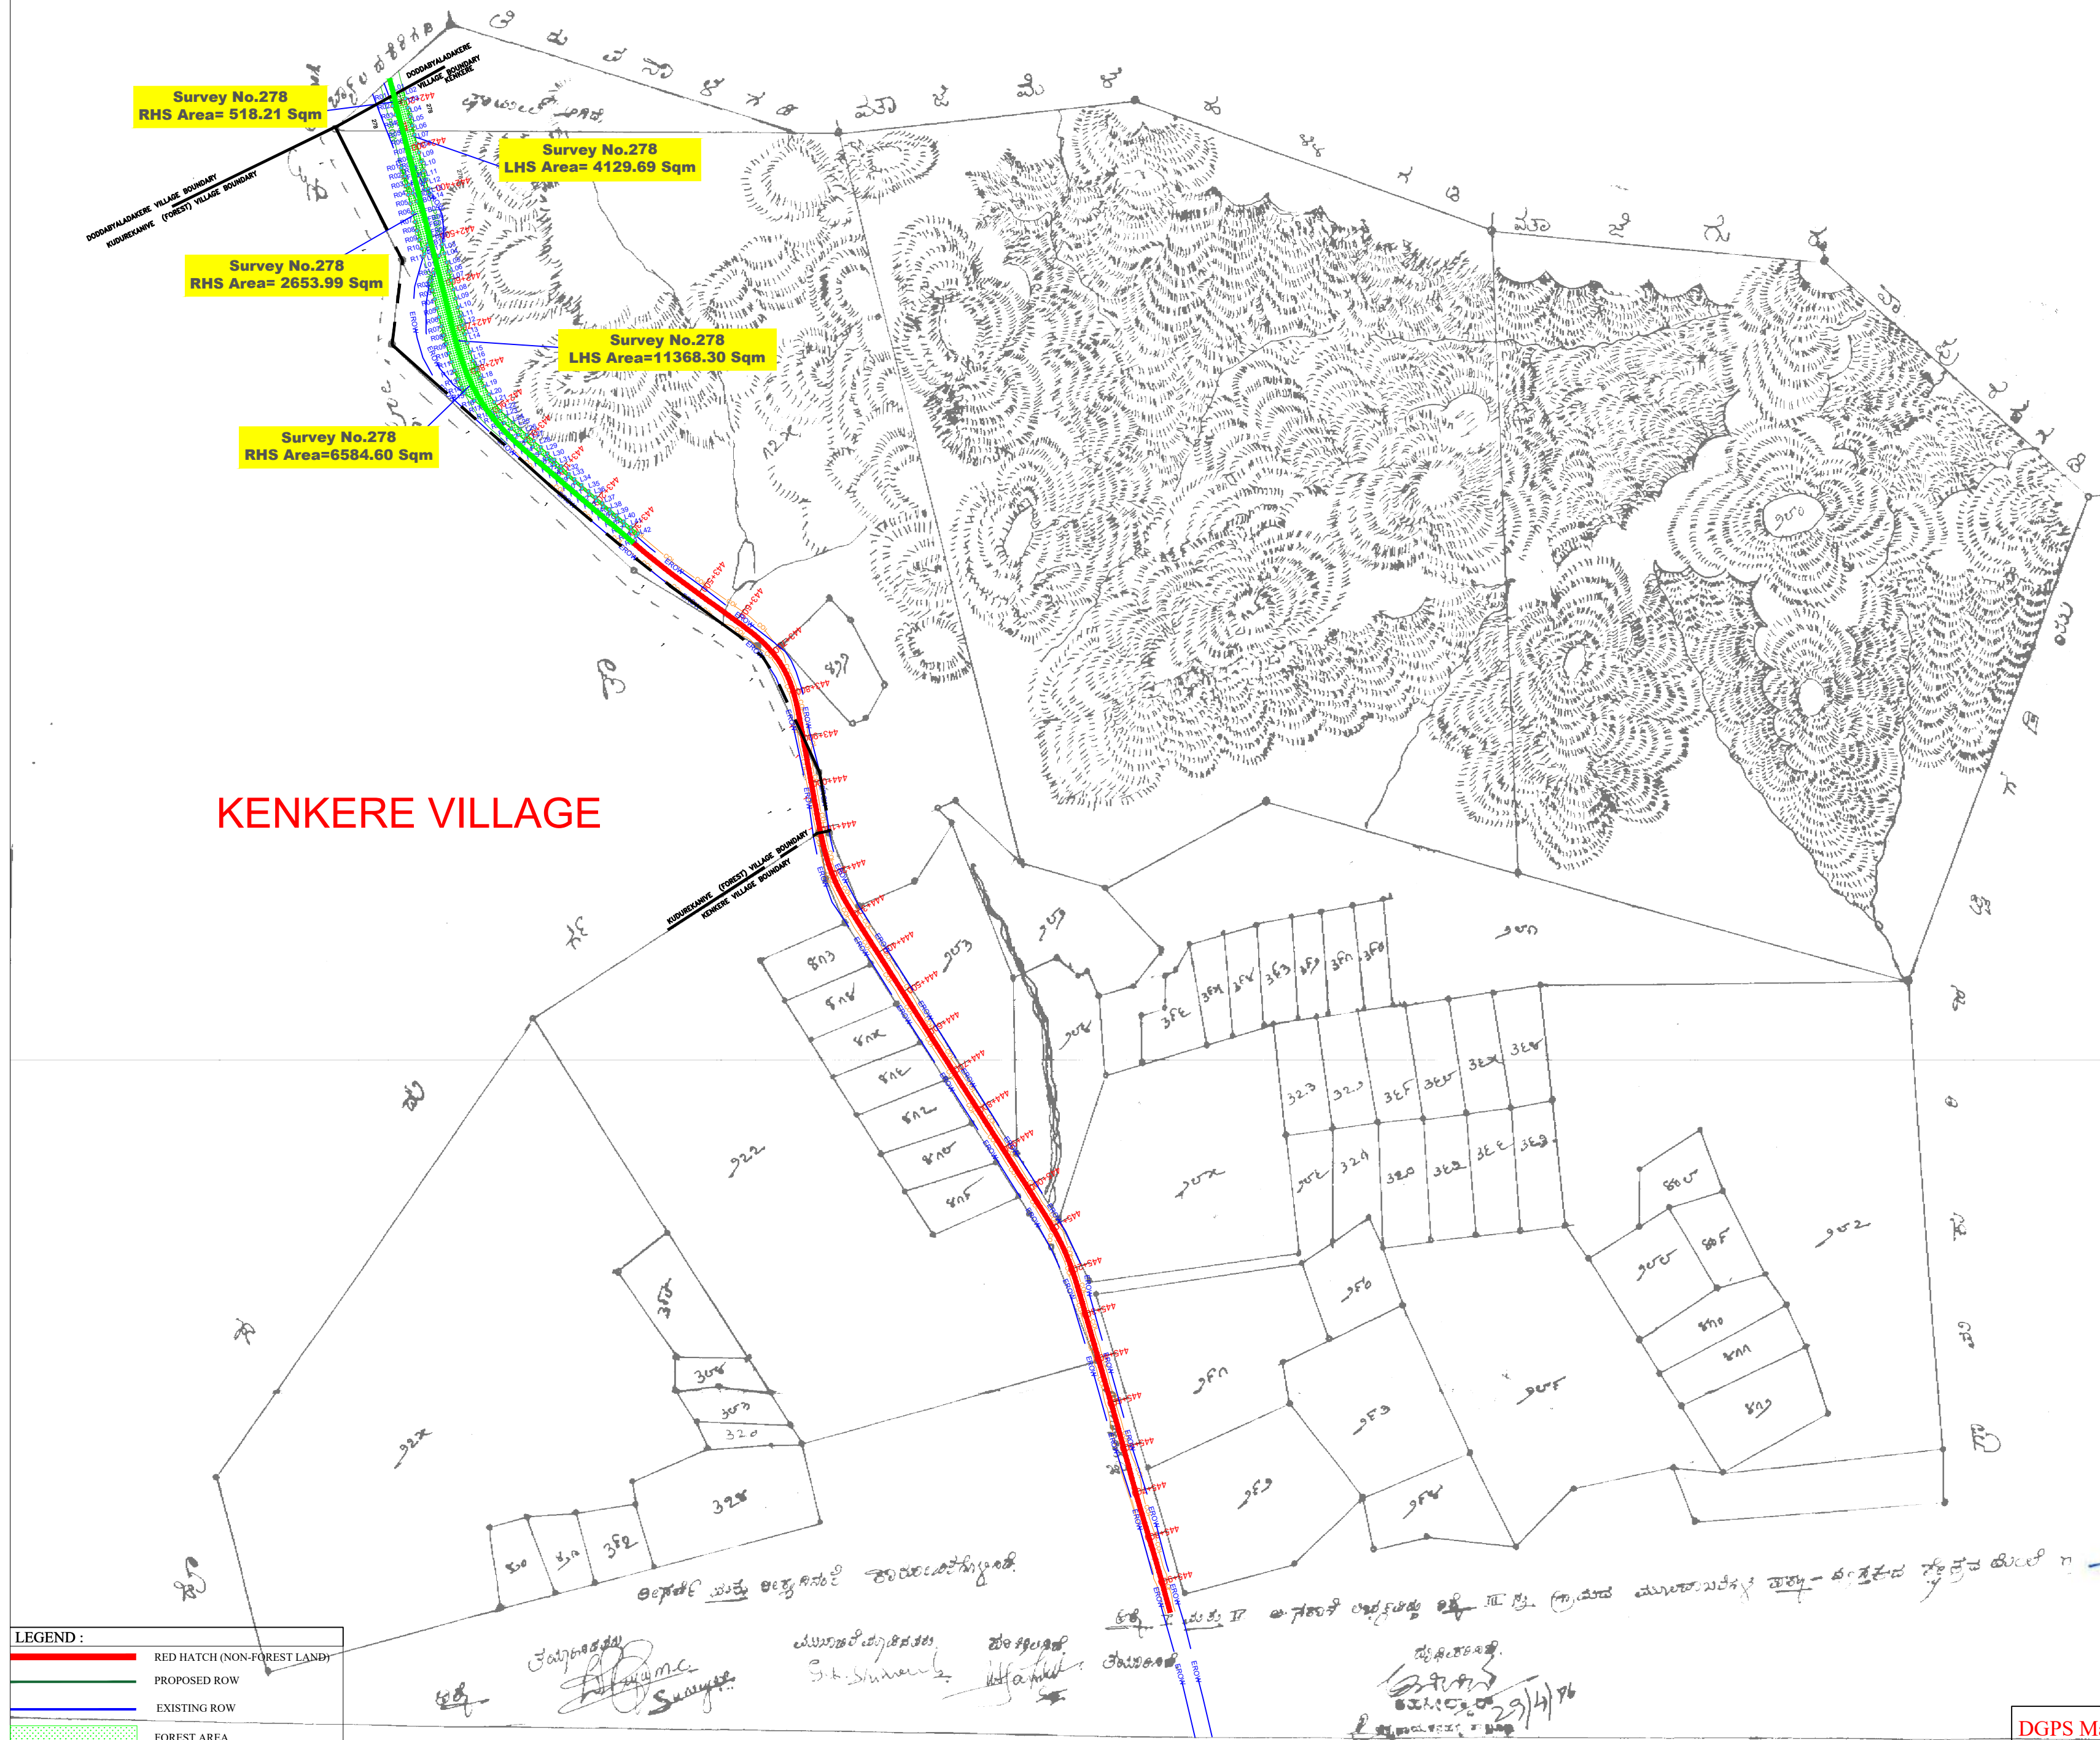

Scale: 1:7920





Survey No.278
RHS Area= 518.21 Sqm

Survey No.278
LHS Area= 4129.69 Sqm

Survey No.278
RHS Area= 2653.99 Sqm

Survey No.278
LHS Area=11368.30 Sqm

Survey No.278
RHS Area=6584.60 Sqm

(Signature)
(S. SADANANDA BABU)
Superintending Engineer (Civil)
Ministry of Road Transport & Highways
Bengaluru - 560 001

Forest Area Break Up of NH-150A Project in Karnataka (KenkereVillage)								
Sl NO.	VILLAGE	Survey No	DESIGN CHAINAGE		DITANCE IN MTRS	LHS AREA IN SQMTR	RHS AREA IN SQMTR	TOTAL AREA IN SQMTR
			FROM	TO				
1	KENKERE VILLAGE	278	442+185	442+410	225	4129.69	518.22	4647.91
2		278	442+340	442+535	195	-	2653.99	2653.99
3		278	442+560	443+315	755	11368.31	6584.61	17952.92
				Total	1175	15498.00	9756.82	25254.81
Total Forest Area =2.5254 Ha & Total non Forest Area=2.4412 Ha								

LEGEND :	
	RED HATCH (NON-FOREST LAND)
	PROPOSED ROW
	EXISTING ROW
	FOREST AREA

KENKERE VILLAGE FOREST LAND CO ORDINATE		
Point No.	Lat	Long
L01	13.665787	76.530190
L02	13.665829	76.530370
L03	13.665648	76.530365
L04	13.665467	76.530361
L05	13.665287	76.530356
L06	13.665106	76.530351
L07	13.664925	76.530346
L08	13.664744	76.530342
L09	13.664564	76.530337
L10	13.664383	76.530332
L11	13.664202	76.530328
L12	13.664022	76.530323
L13	13.663841	76.530318
L14	13.663730	76.530315

KENKERE VILLAGE FOREST LAND CO ORDINATE		
Point No.	Lat	Long
L01	13.662375	76.530072
L02	13.662526	76.530174
L03	13.662721	76.530289
L04	13.662541	76.530284
L05	13.662360	76.530279
L06	13.662179	76.530275
L07	13.661998	76.530270
L08	13.661818	76.530265
L09	13.661637	76.530261
L10	13.661456	76.530256
L11	13.661275	76.530251
L12	13.661095	76.530247
L13	13.660914	76.530243
L14	13.660733	76.530242
L15	13.660552	76.530246
L16	13.660372	76.530256
L17	13.660192	76.530274
L18	13.660013	76.530301
L19	13.659836	76.530338
L20	13.659661	76.530384
L21	13.659489	76.530440
L22	13.659289	76.530514
L23	13.659162	76.530594
L24	13.659009	76.530693
L25	13.658856	76.530791
L26	13.658704	76.530890
L27	13.658552	76.530991
L28	13.658399	76.531090
L29	13.658245	76.531185
L30	13.658092	76.531284
L31	13.657935	76.531376
L32	13.657743	76.531482
L33	13.657624	76.531564
L34	13.657474	76.531666
L35	13.657323	76.531769
L36	13.657173	76.531871
L37	13.657022	76.531974
L38	13.656872	76.532077
L39	13.656722	76.532179
L40	13.656572	76.532283
L41	13.656423	76.532388
L42	13.656268	76.532497

KENKERE VILLAGE FOREST LAND CO ORDINATE		
Point No.	Lat	Long
R01	13.664374	76.529916
R02	13.664193	76.529911
R03	13.664012	76.529906
R04	13.663832	76.529902
R05	13.663651	76.529897
R06	13.663470	76.529892
R07	13.663289	76.529888
R08	13.663109	76.529883
R09	13.662928	76.529878
R10	13.662747	76.529873
R11	13.662597	76.529870

KENKERE VILLAGE FOREST LAND CO ORDINATE		
Point No.	Lat	Long
R01	13.662236	76.529967
R02	13.662092	76.529856
R03	13.661912	76.529852
R04	13.661731	76.529847
R05	13.661550	76.529842
R06	13.661369	76.529838
R07	13.661189	76.529833
R08	13.661008	76.529829
R09	13.660827	76.529826
R10	13.660646	76.529827
R11	13.660466	76.529833
R12	13.660285	76.529845
R13	13.660106	76.529865
R14	13.659927	76.529894
R15	13.659808	76.529918
R16	13.659617	76.530068
R17	13.659474	76.530180
R18	13.659331	76.530293
R19	13.659187	76.530405
R20	13.659044	76.530518
R21	13.658899	76.530628
R22	13.658749	76.530732
R23	13.658599	76.530836
R24	13.658450	76.530939
R25	13.658300	76.531043
R26	13.658150	76.531147
R27	13.658001	76.531250
R28	13.657851	76.531354
R29	13.657701	76.531457
R30	13.657552	76.531561
R31	13.657402	76.531665
R32	13.657252	76.531768
R33	13.657101	76.531869
R34	13.656949	76.531970
R35	13.656798	76.532071
R36	13.656646	76.532172
R37	13.656494	76.532272
R38	13.656343	76.532373
R39	13.656233	76.532446

KENKERE VILLAGE FOREST LAND CO ORDINATE		
Point No.	Lat	Long
R01	13.66576	76.53006
R02	13.66558	76.53008
R03	13.66540	76.53009
R04	13.66522	76.53011
R05	13.66504	76.53012
R06	13.66486	76.53014
R07	13.66468	76.53016
R08	13.66450	76.53017
R09	13.66432	76.53018
R10	13.66414	76.53021
R11	13.66396	76.53024
R12	13.66384	76.53026

KENKERE VILLAGE FOREST LAND CO ORDINATE		
Point No.	Lat	Long
L01	13.66578743	76.53018998
L02	13.6658288	76.53036993
L03	13.66564808	76.53036523
L04	13.66546736	76.53036051
L05	13.66528663	76.5303558
L06	13.6651059	76.53035108
L07	13.66492518	76.53034637
L08	13.66474446	76.53034166
L09	13.66456373	76.53033694
L10	13.66438301	76.53033223
L11	13.66420228	76.53032752
L12	13.66402155	76.5303228
L13	13.66384083	76.53031809
L14	13.6637304	76.53031521

KENKERE VILLAGE FOREST LAND CO ORDINATE		
Point No.	Lat	Long
FB01	13.66419478	76.52994168
FB02	13.66401577	76.52996747
FB03	13.66383769	76.52999905
FB04	13.66366008	76.53003359
FB05	13.66345186	76.53007408
FB06	13.66328083	76.53009544
FB07	13.66312279	76.53009131
FB08	13.66297563	76.53008748
FB09	13.66286744	76.53006118
FB10	13.66278266	76.53000108
FB11	13.66263408	76.52989576


(S. SADANANDA BABU)
 Superintending Engineer (Civil)
 Ministry of Road Transport & Highways
 Bengaluru - 560 001