

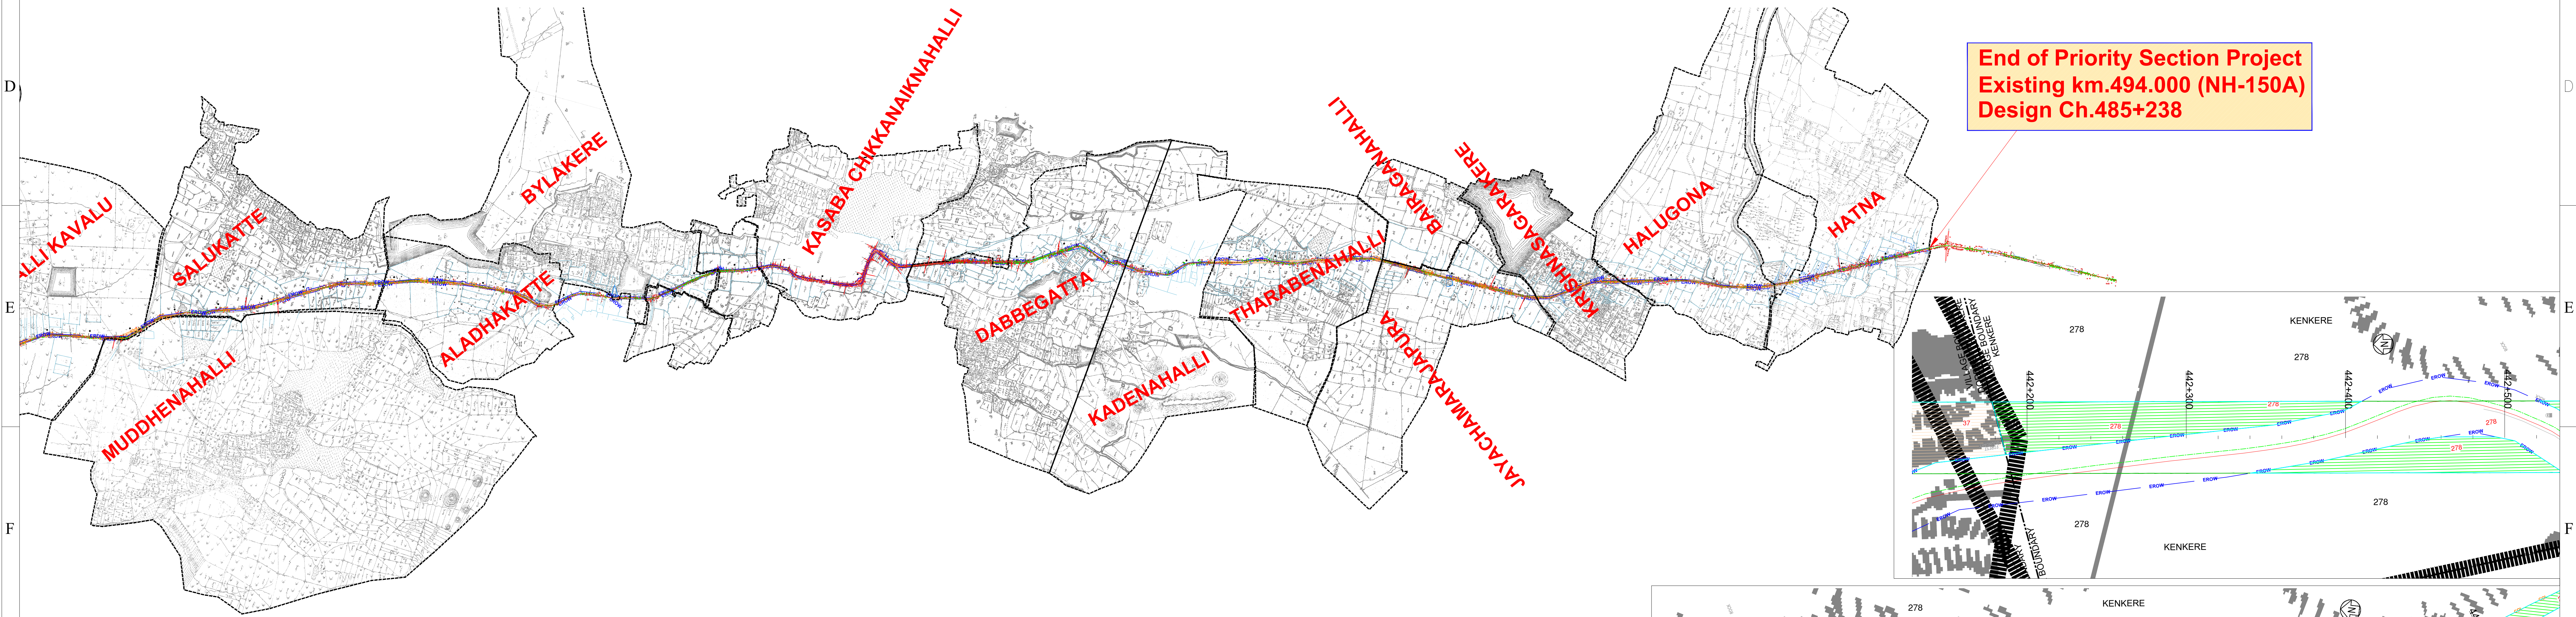


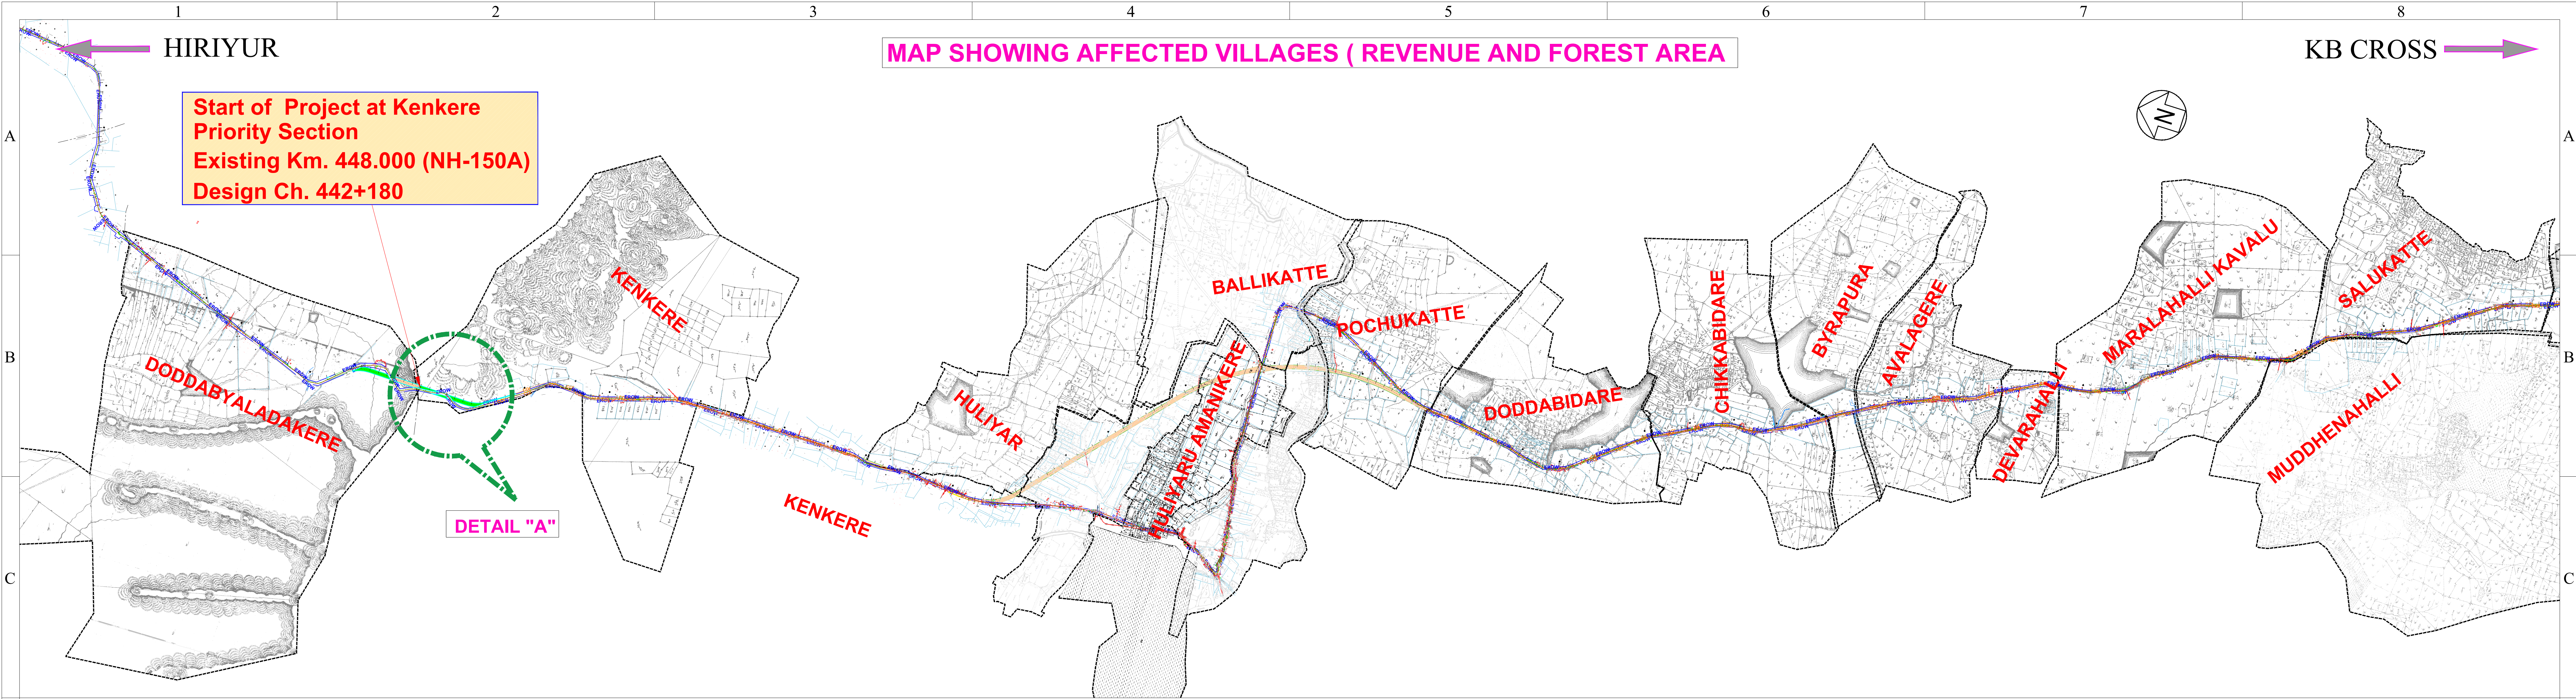

NH-150A-KENKERE VILLAGE AREA								
SL NO.	VILLAGE	Survey No	DESIGN CHAINAGE		DISTANCE IN MTRS	LHS AREA IN SQMTR	RHS AREA IN SQMTR	TOTAL AREA IN SQMTR
			FROM	TO				
1	KENKERE VILLAGE	278	442+185	442+410	225	4129.69	518.22	4647.91
		278	442+340	442+535	195	-	2653.99	2653.99
		278	442+560	443+315	755	11368.31	6584.61	17952.92
				Total	1175	15498.00	9756.82	25254.81

(S. SADANANDA BABU)
Superintending Engineer (Civil)
Ministry of Road Transport & Highways
Bengaluru - 560 001

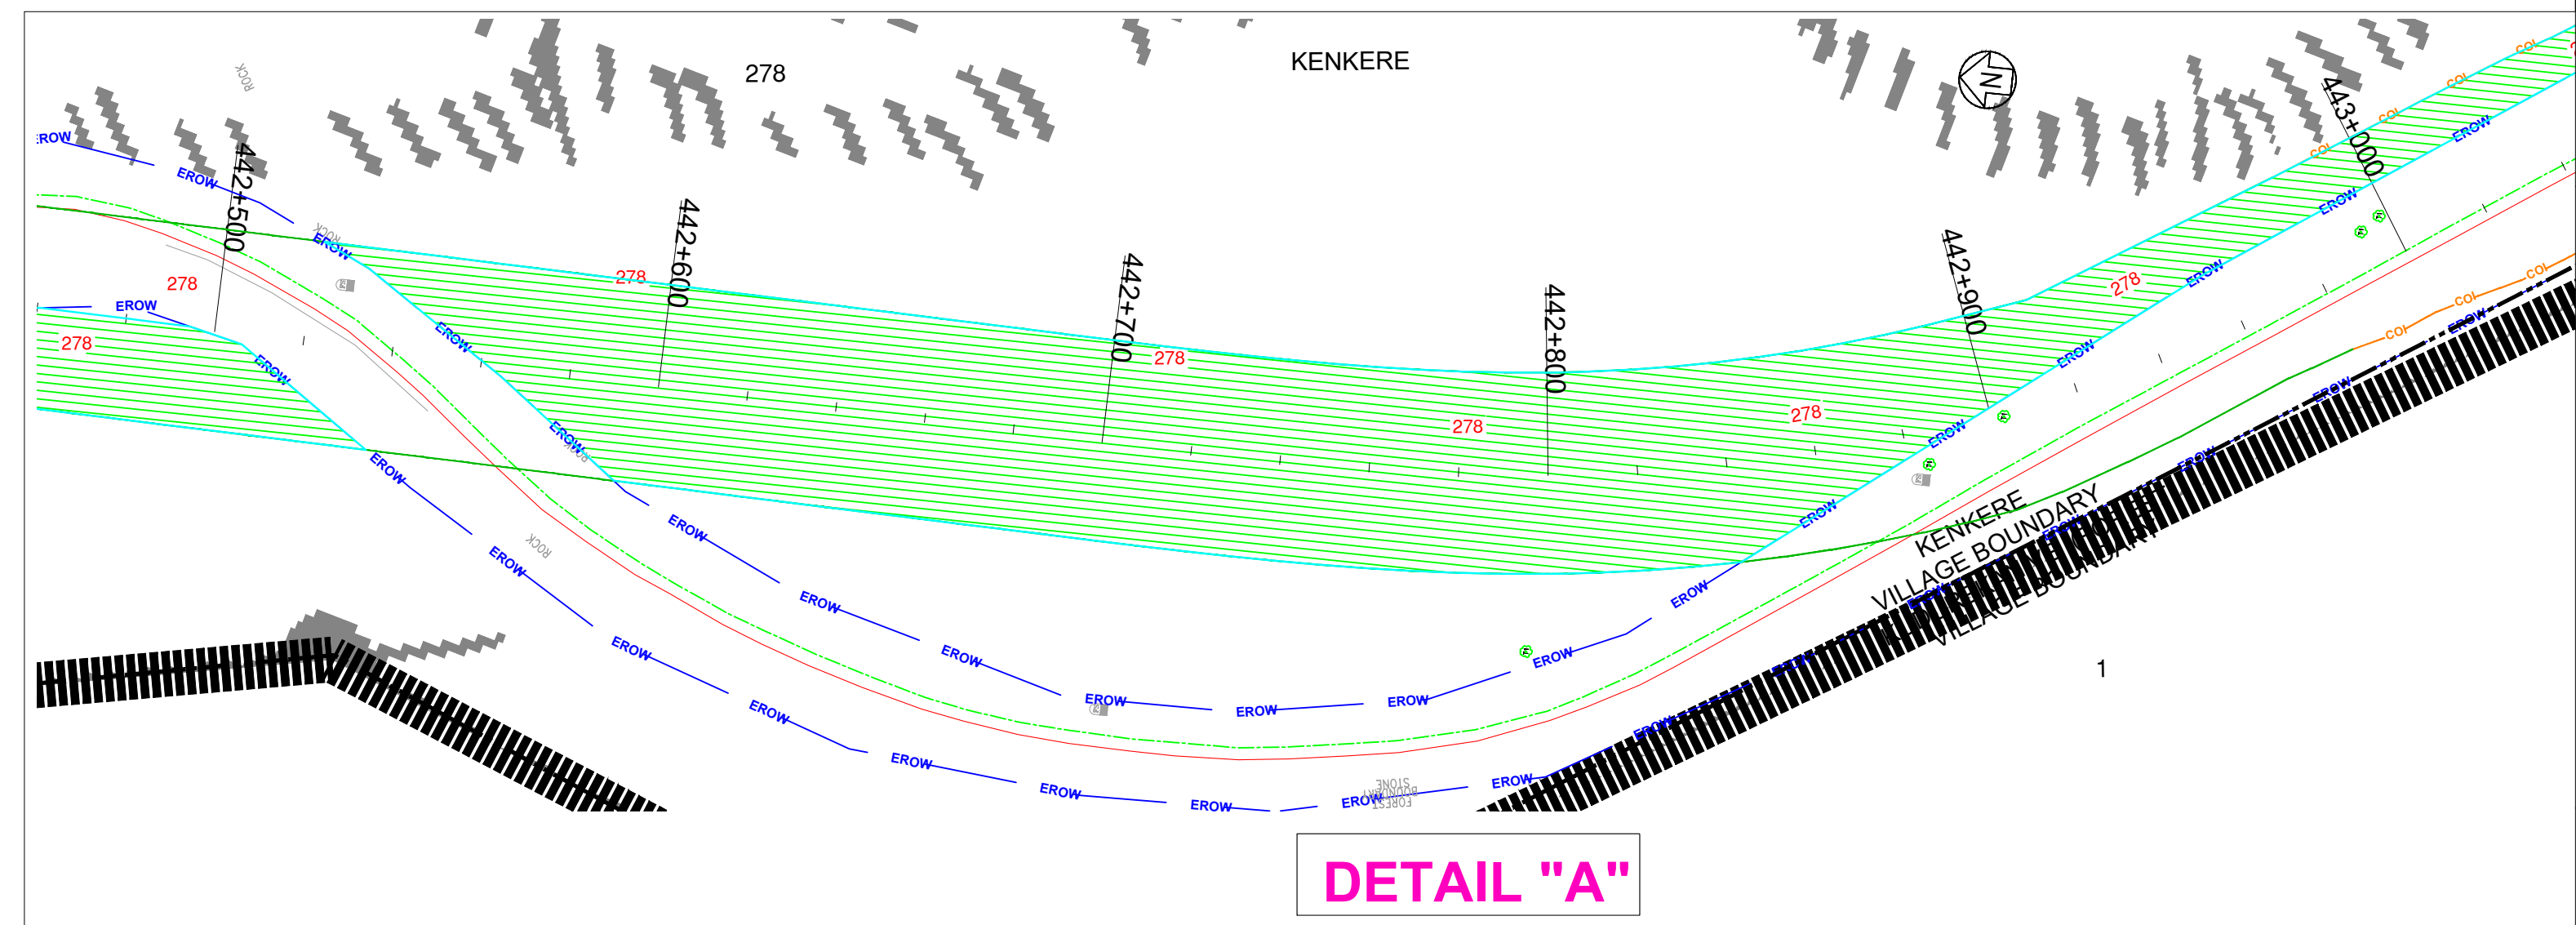

LEGENDS:- Proposed Center Line Proposed ROW Corridor of Impact Existing Center Line Village Name Village Boundary Survey Line Sub Division Existing Road Existing ROW		NOTES: 1. All dimensions are in millimeters or meters unless otherwise specified. 2. Dimensions are not to be scaled and only written dimensions to be followed. 3. Existing KM stones present at site represents SH-19 chainages.		CLIENT: Ministry of Road Transport & Highways Government of India		CONSULTANT: Feedback Infra Pvt. Ltd. No.14, Langford Garden, 1st Floor, Langford Avenue, Lalbagh Road, (Near Richmond Circle) Bangalore - 560 025,INDIA Tel:+91-80-42840500 Fax:+91-80-41320989 The information contained herein is Confidential & Property of Feedback Infra Pvt. Ltd. and not for Publication. The Information is issued on the Understanding that no part thereof shall be Copied or Communicated to a Third Party without Authorisation in Writing from Feedback Infra Pvt.Ltd.		Drawn by: GU Designed by: KPG Checked by: SM Approved By: MBS Scale: 1:1500		STATUS: LAND ACQUISITION PLAN PROJECT: Consultancy services for Feasibility Study, Detailed Project Report, Survey and Preparation of Land Plan for widening to two lane with paved shoulders Jevergi-Chamarajanagar Section of NH-150A in the State of Karnataka on EPC mode. PACKAGE (HIRIYUR TO KB CROSS) TITLE: COMBINED VILLAGE MAP DRG NO.: FIPL/HI-KBC/NH-150A/683/VM-1 REV. R0 SHEET 1 of 1	
09/06/2021 - 6:32pm		Size: A									