
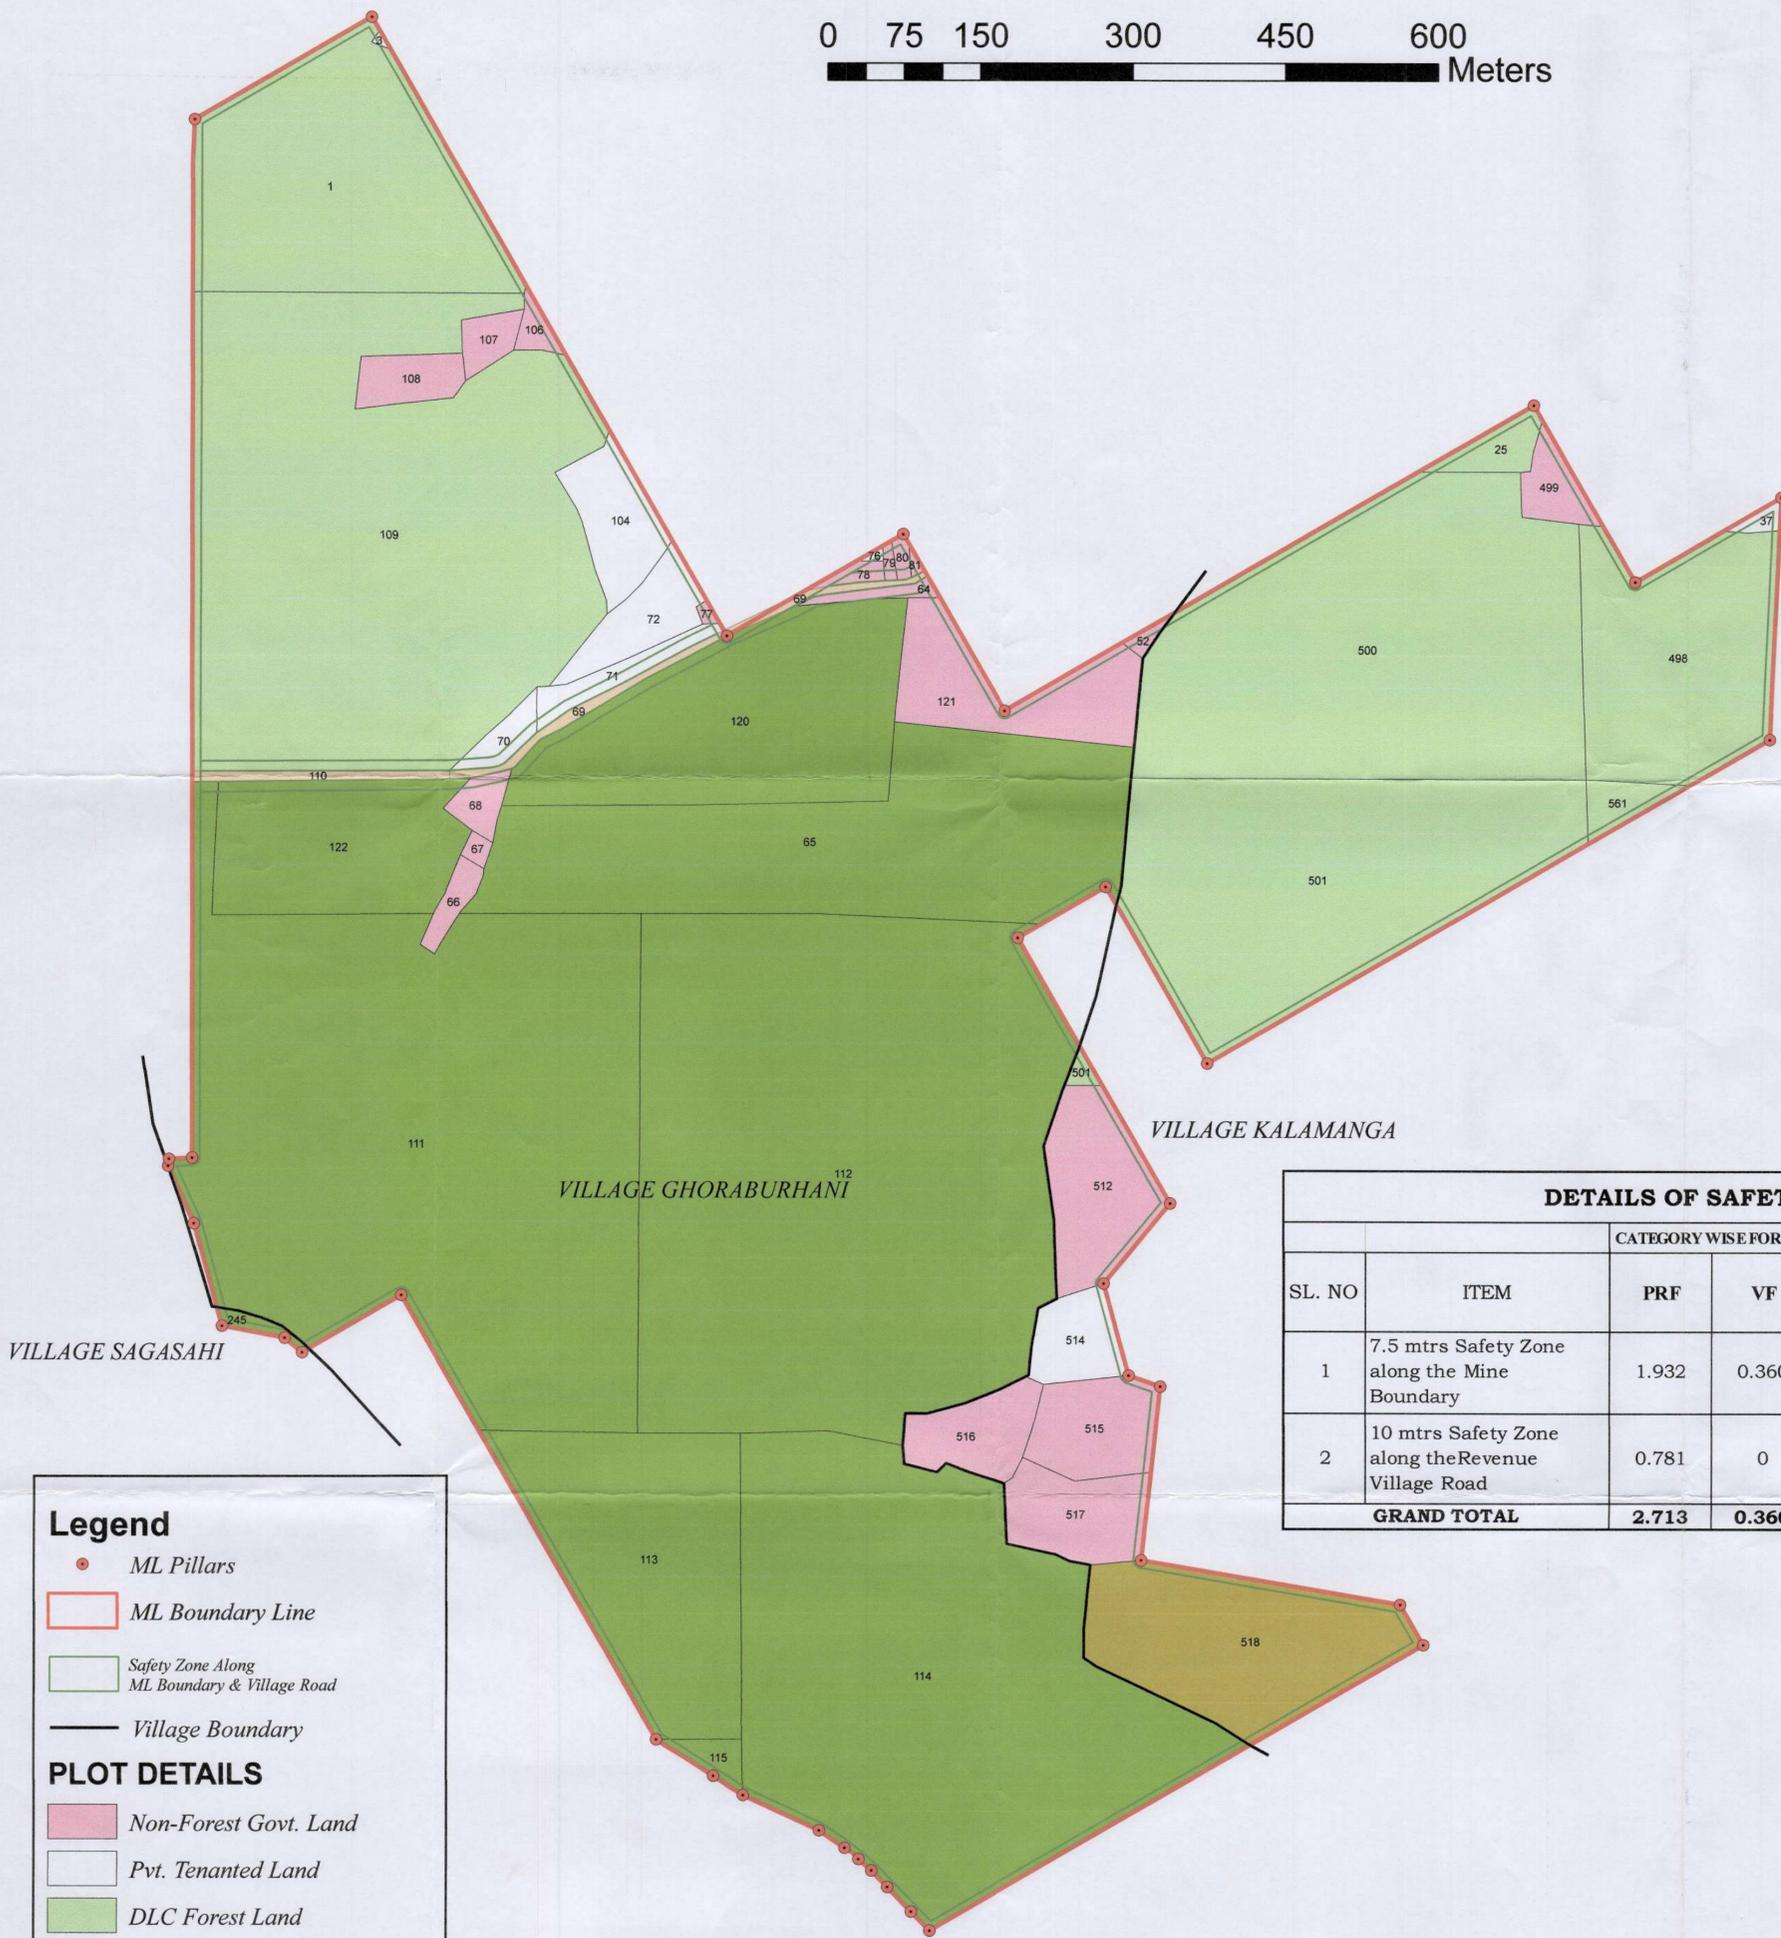
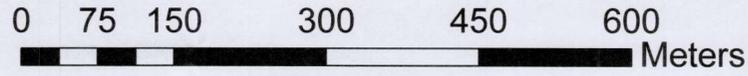


SAFETY ZONE PLAN OF GHORABURHANI-SAGASAH I IRON ORE MINES OVER AN AREA OF 139.165 HA.
IN VILLAGE SAGASAH I, KALAMANGA & GHORABURHANI UNDER KOIRA TAHSIL OF SUNDARGARH DISTRICT
ALLOTTED TO M/S ESSAR STEEL INDIA LIMITED
SCALE - 1:4000

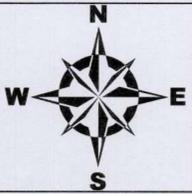

Legend

- ML Pillars
- ▭ ML Boundary Line
- ▭ Safety Zone Along ML Boundary & Village Road
- ▭ Village Boundary

PLOT DETAILS

- ▭ Non-Forest Govt. Land
- ▭ Pvt. Tenanted Land
- ▭ DLC Forest Land
- ▭ Village Forest Land
- ▭ Mendhameruni PRF
- ▭ Revenue Village Road

SL. NO	ITEM	CATEGORY WISE FOREST LAND (In Ha.)			TOTAL FOREST (In Ha.)	NON-FOREST (In Ha.)	GRAND TOTAL (In Ha.)
		PRF	VF	DLC			
1	7.5 mtrs Safety Zone along the Mine Boundary	1.932	0.360	2.154	4.446	0.960	5.406
2	10 mtrs Safety Zone along the Revenue Village Road	0.781	0	0.336	1.117	0.232	1.349
GRAND TOTAL		2.713	0.360	2.490	5.563	1.192	6.755

ESSAR STEEL INDIA LIMITED
[Signature]
AUTHORISED SIGNATORY
Authorised Signatory
ESSAR STEEL INDIA LTD.

[Signature]
Senior Surveyor,
Mining Office, Koira.

[Signature]
Deputy Director of Mines
Koira Dist Sundargarh

Checked and found correct.
[Signature]
Revenue Inspector
Koira
Revenue Supervisor
KOIRA

[Signature]
Range Officer
Koira Forest Range

[Signature]
Tensildar
KOIRA