




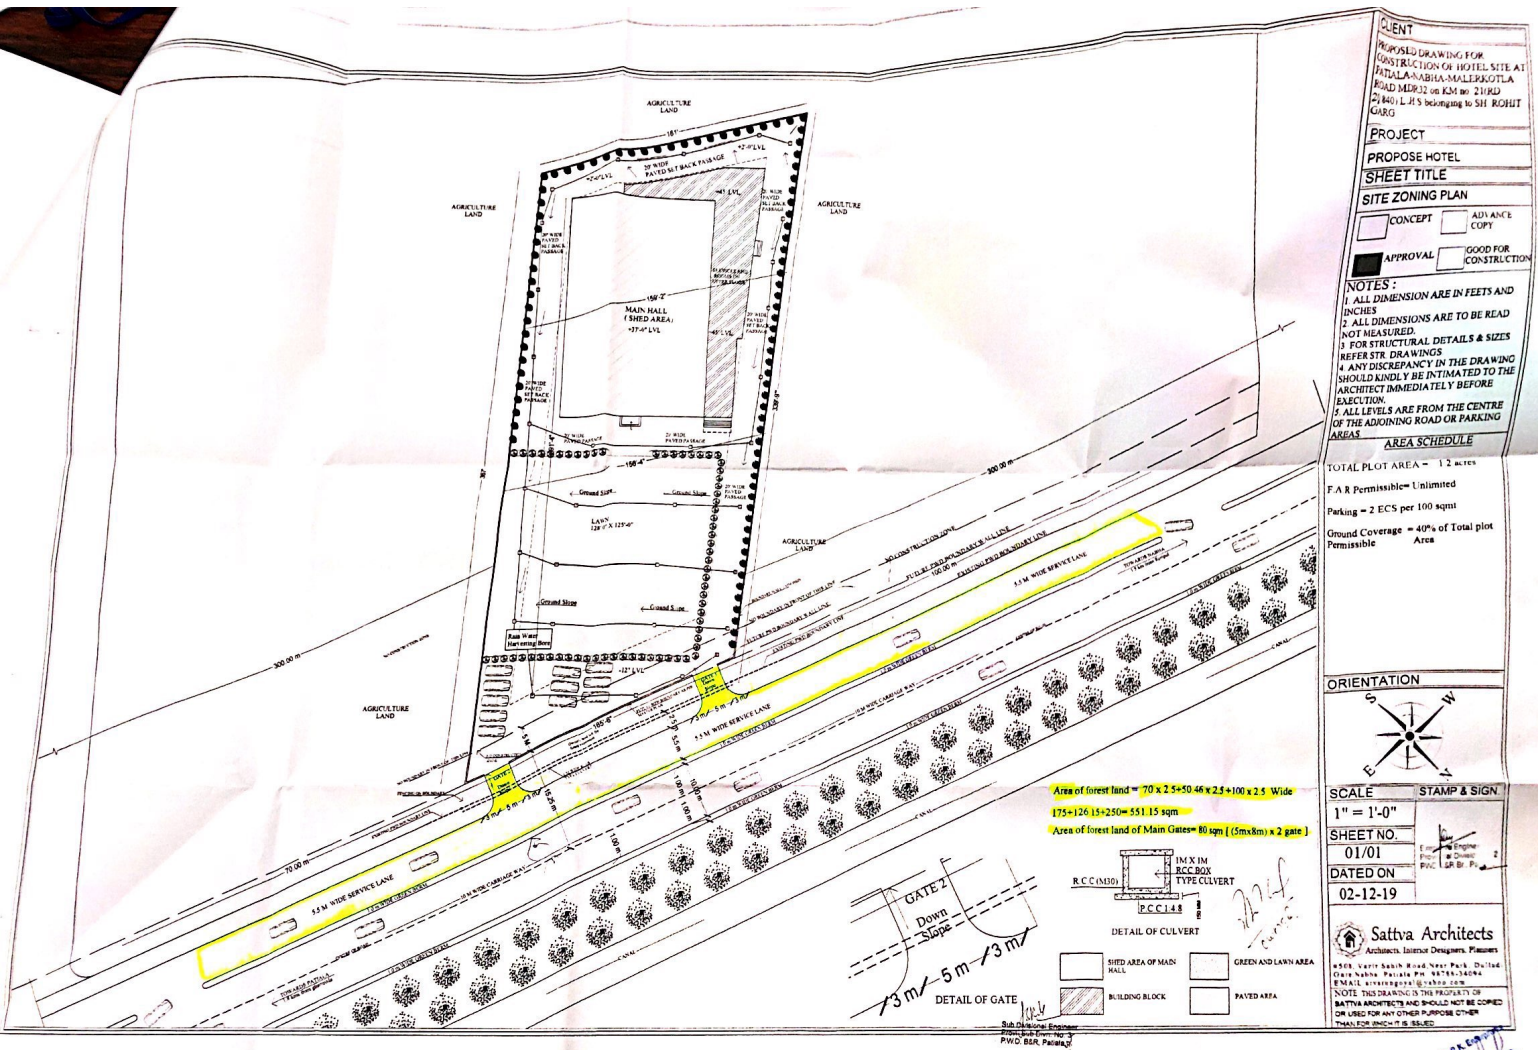

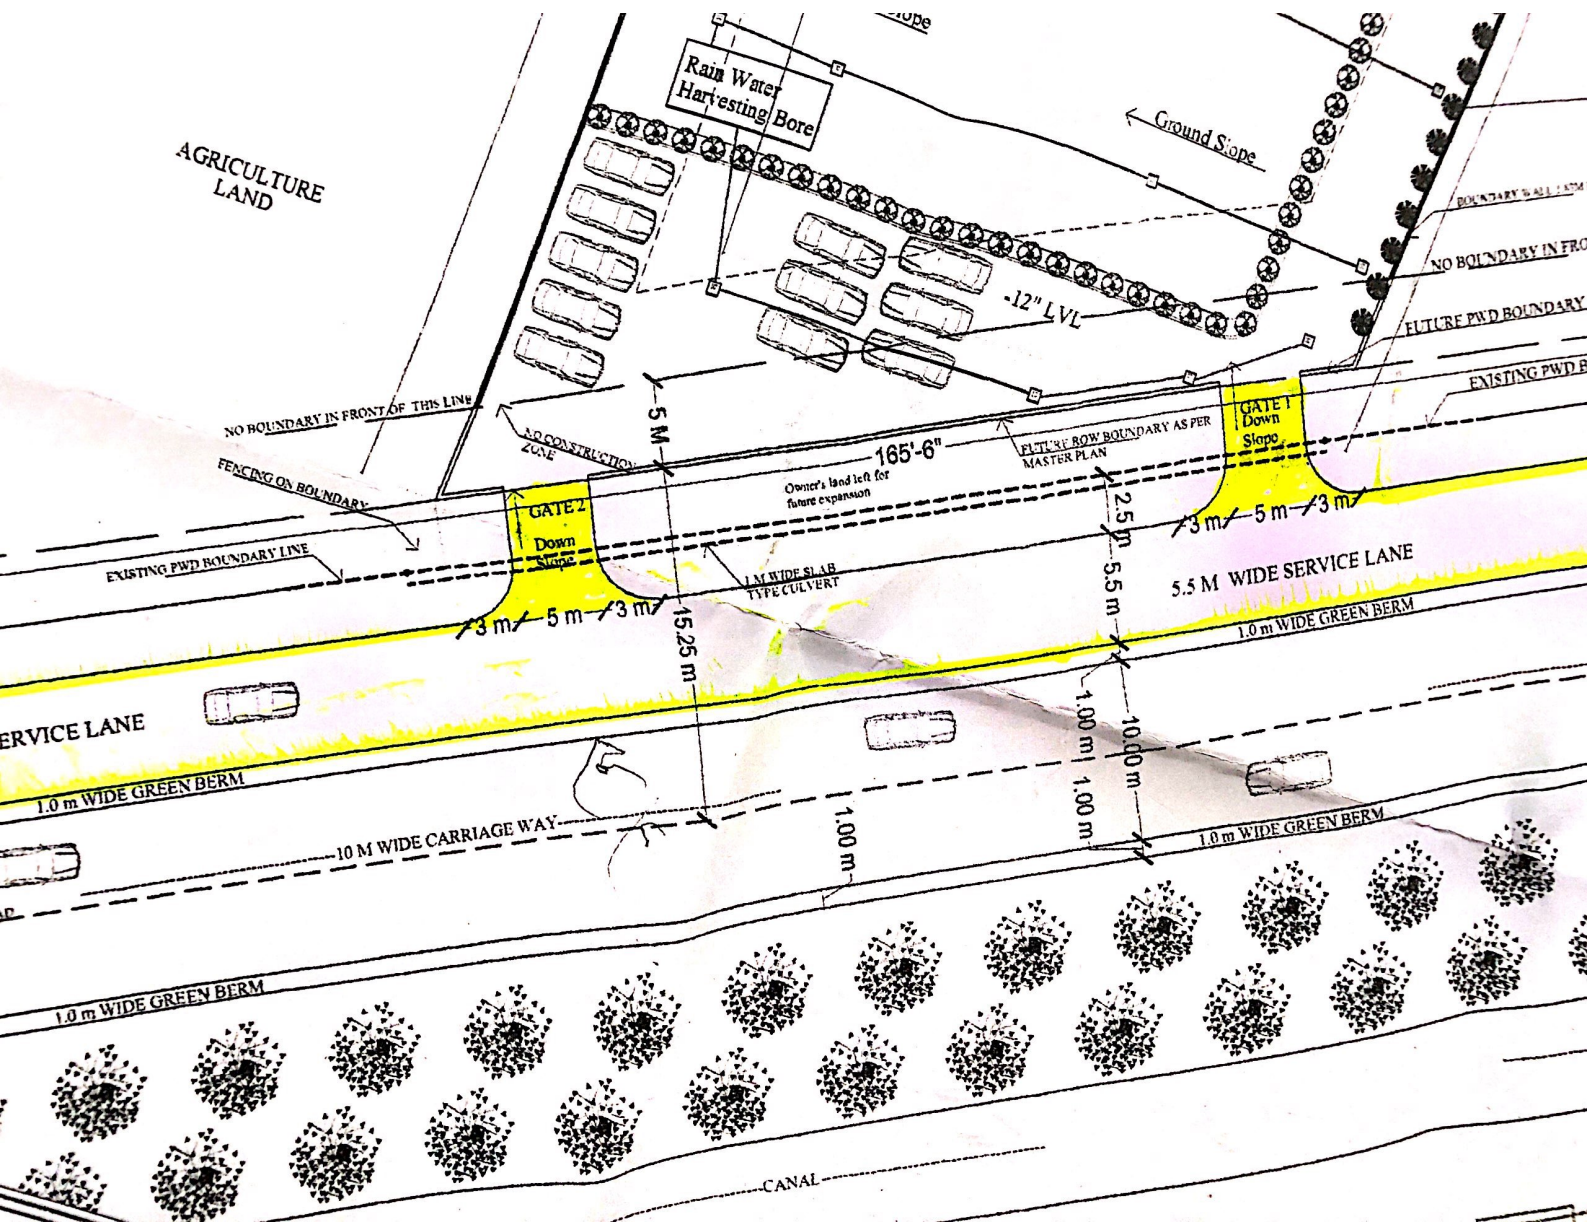

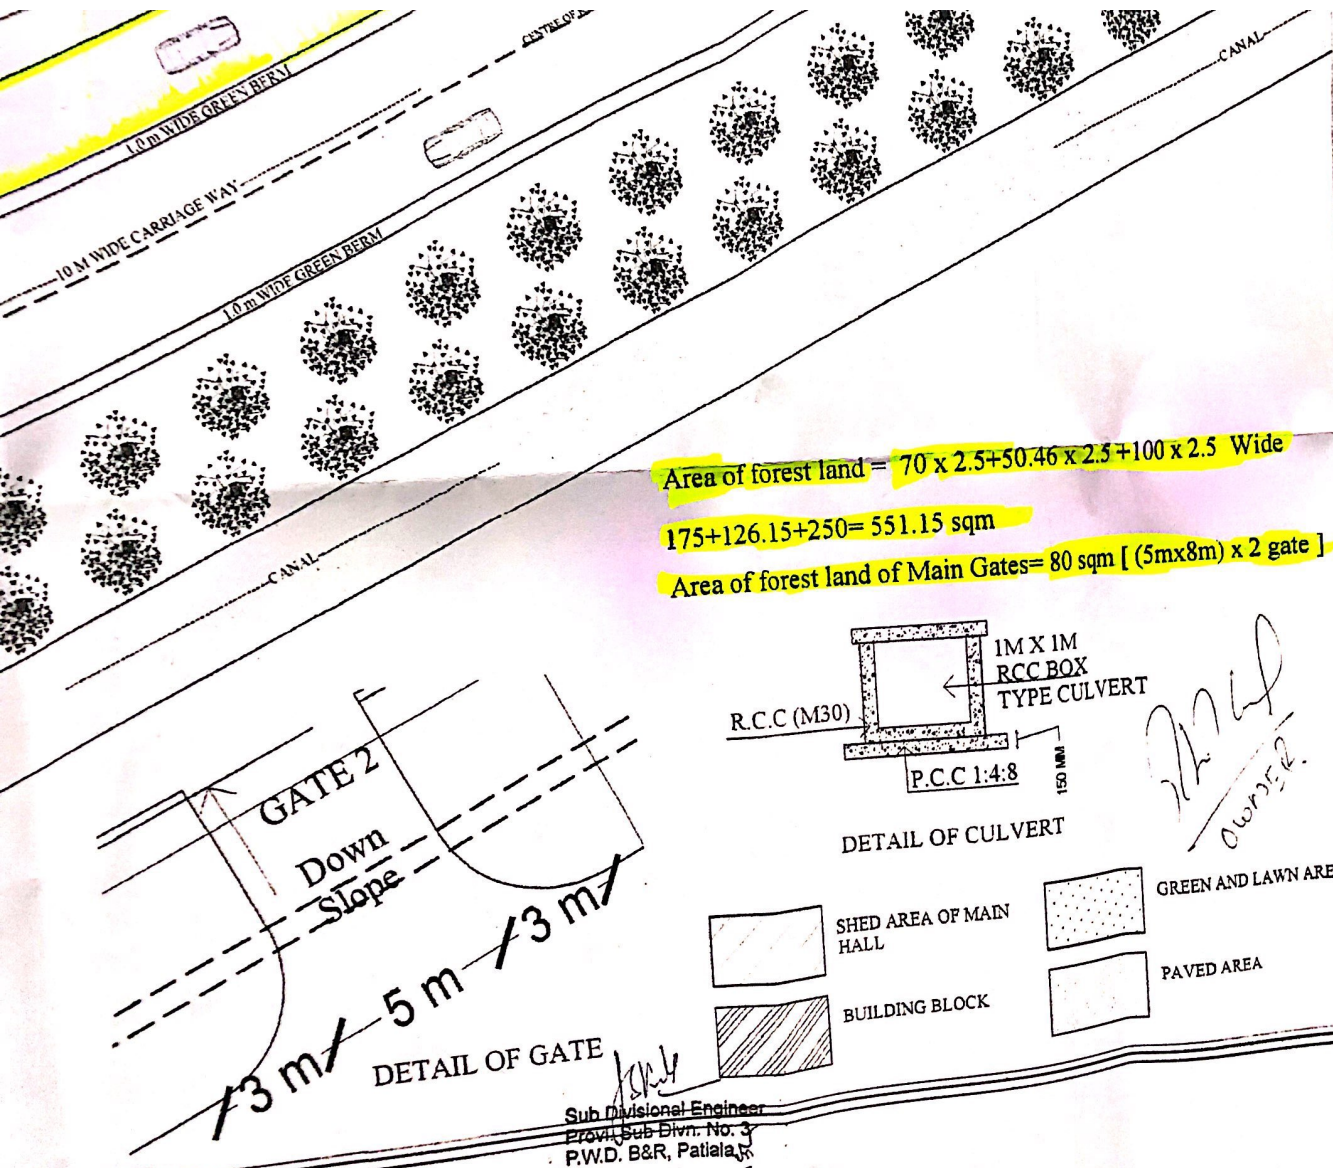

ORIENTATION



SCALE

1" = 1'-0"

SHEET NO.

01/01

DATED ON

02-12-19



Sattva
Architects, Inter

508, Vazir Sahib Road
Gate, Nabha, Patiala P
EMAIL: arvarungoyal@

NOTE: THIS DRAWING IS
SATTVA ARCHITECTS AND
OR USED FOR ANY OTHER
THAN FOR WHICH IT IS ISS