


Bada bypass bareilly to deepak motors (TATA Motors) Pipeline Length approx. 1700M right side along NH-30

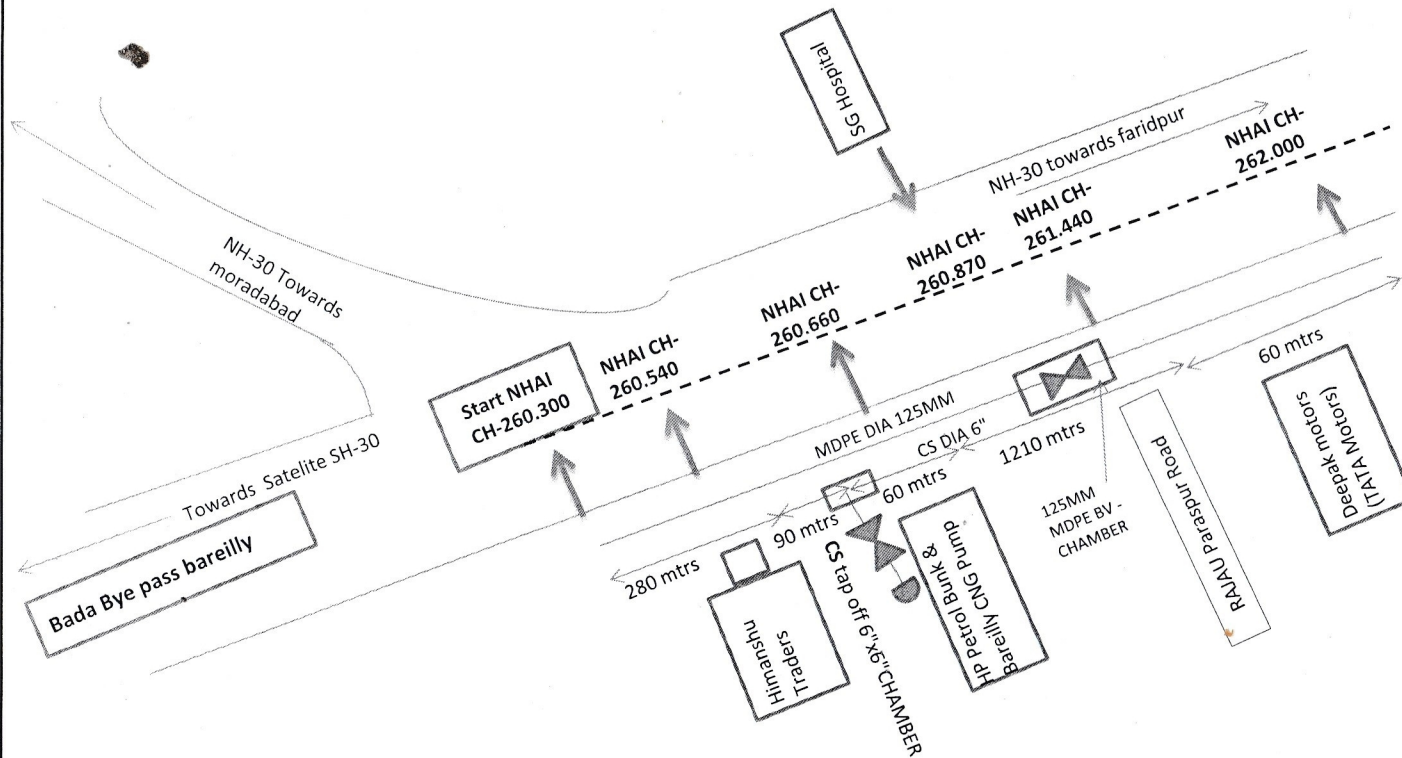


PIPELINE SECTION LAYING			
ITEM	FROM CH	TO CH	QTY.
6" DIA CS	260.300	262.000	1700 MTRS
125MM DIAMDPE	260.300	262.000	1700 MTRS
125 MM BV CHAMBER (1.5X2.0 MTRS)		261.300	01 NOS.
6" DIA CS TAP OFF CHAMBER (1.5X2.0 MTRS)		260.660	01 NOS.

Gautam
16.09.21
Jitendra Gautam
Manager Projects
Central U.P. Gas Limited
Bareilly

- Note:-
- 1-Open cut and hdd may be differ as per actual site condition during execution.
 - 2- Open cut length - 1700 mtrs
 - 5- Pipeline to be laid in between 28-30 mtrs from divider centre point.

Deepak motors (TATA Motors) to Faridpur Junction Pipeline length approx. 6100M right side of NH-30

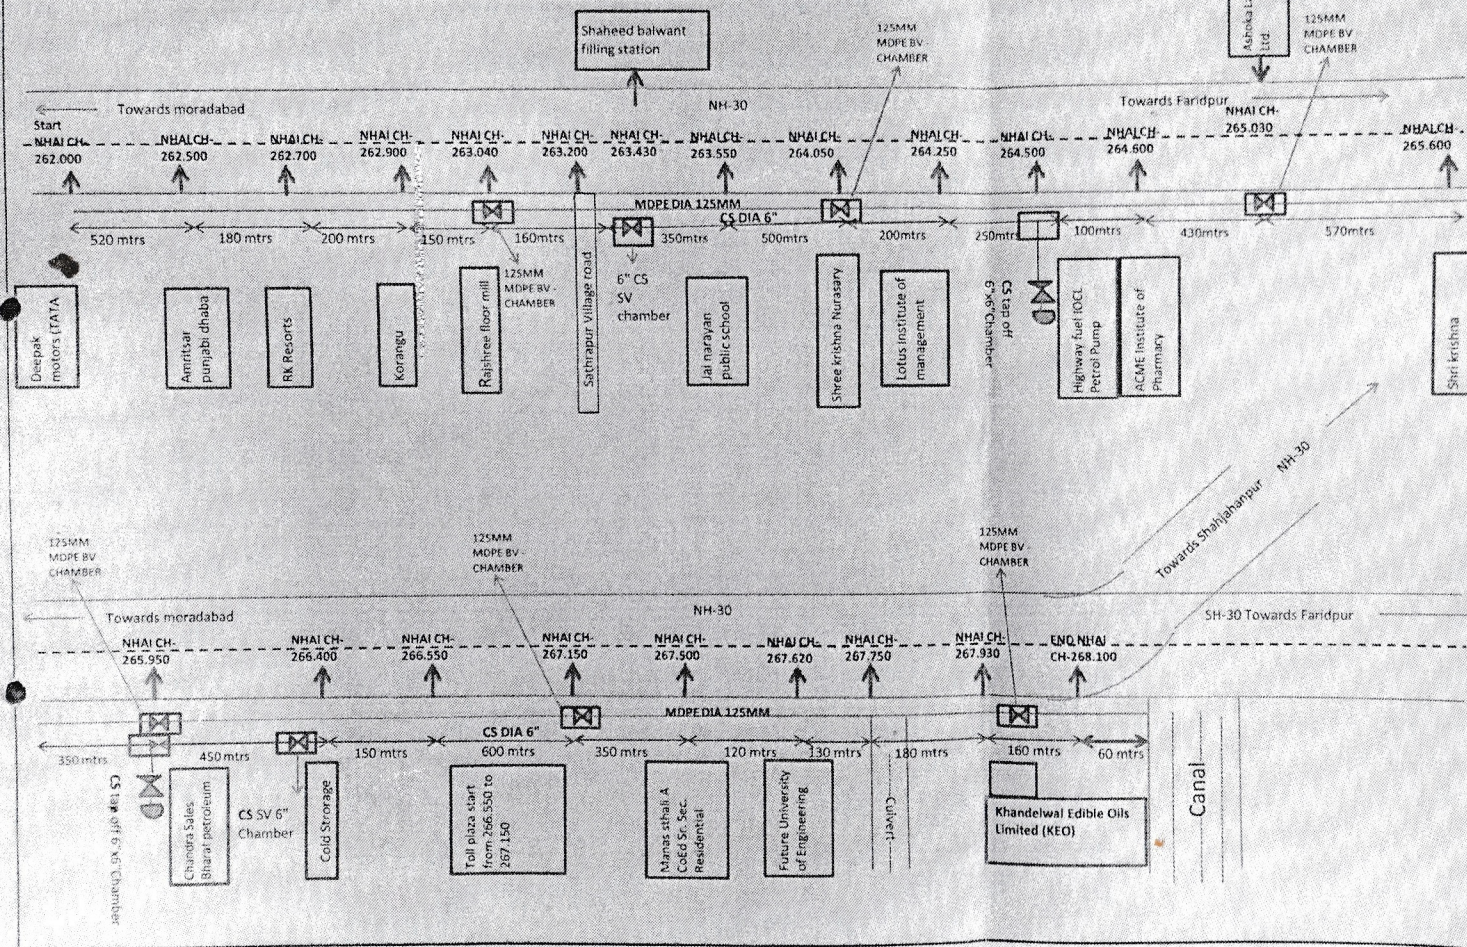

ANNEXURE D

PIPELINE SECTION LAYING			
ITEM	FR CH	TO CH	QTY.
6" DIA CS	262.000	268.100	6100 MTRS
125MM DIAMPE	262.000	268.100	6100 MTRS
125 MM BV CHAMBER (1.5X2.0 MTRS)		263.000, 264.000, 265.000, 266.000, 267.150, 268.000	06 NOS.
6" DIA CS TAP OFF CHAMBER (1.5X2.0 MTRS)		260.430, 264.500, 265.350, 266.400	04 NOS.

- Note:-
- 1- Open cut and hdd may be differ as per actual site condition during execution.
 - 2- Open cut length - 6100 mtrs
 - 3- Pipeline to be laid in between 28-30 mtrs from divider centre point.
 - 4- At toll plaza area pipeline to be laid as per list given by NHAI from 30-55 mtrs.

Jitendra Gautam
Manager Projects
Central U.P. Gas Limited
Bareilly

Gautam
16.09.21
Jitendra Gautam
Manager Projects
Central U.P. Gas Limited
Bareilly



Jitendra Gautam
 Manager Projects
 Central U.P. Gas Limited
 Bareilly

Total Length - 3500M.
 Dia of P/L - 4" CS
 Method of Laying - open cut / Trenchless

Pante