

**132 KV D/C Hansdiha to Jasdiha Transmission Line
Village - Chulhiya, Tehsil: Mohanpur, Dist - Deogarh.**


Chulhiya No 868
SANTAL PARGANAS

सब डिवीजन देवघर
थाना देवघर
मशहूर नाम बुल्हियान: ८६८
तासदाद शीट १ शीट नः १

स्केल १ इंच = १ मील
सन १९८८ बी १९८९ ईस्वी


I 07020109060000

Phantje
For Settlement Officer,
Santal Parganas.

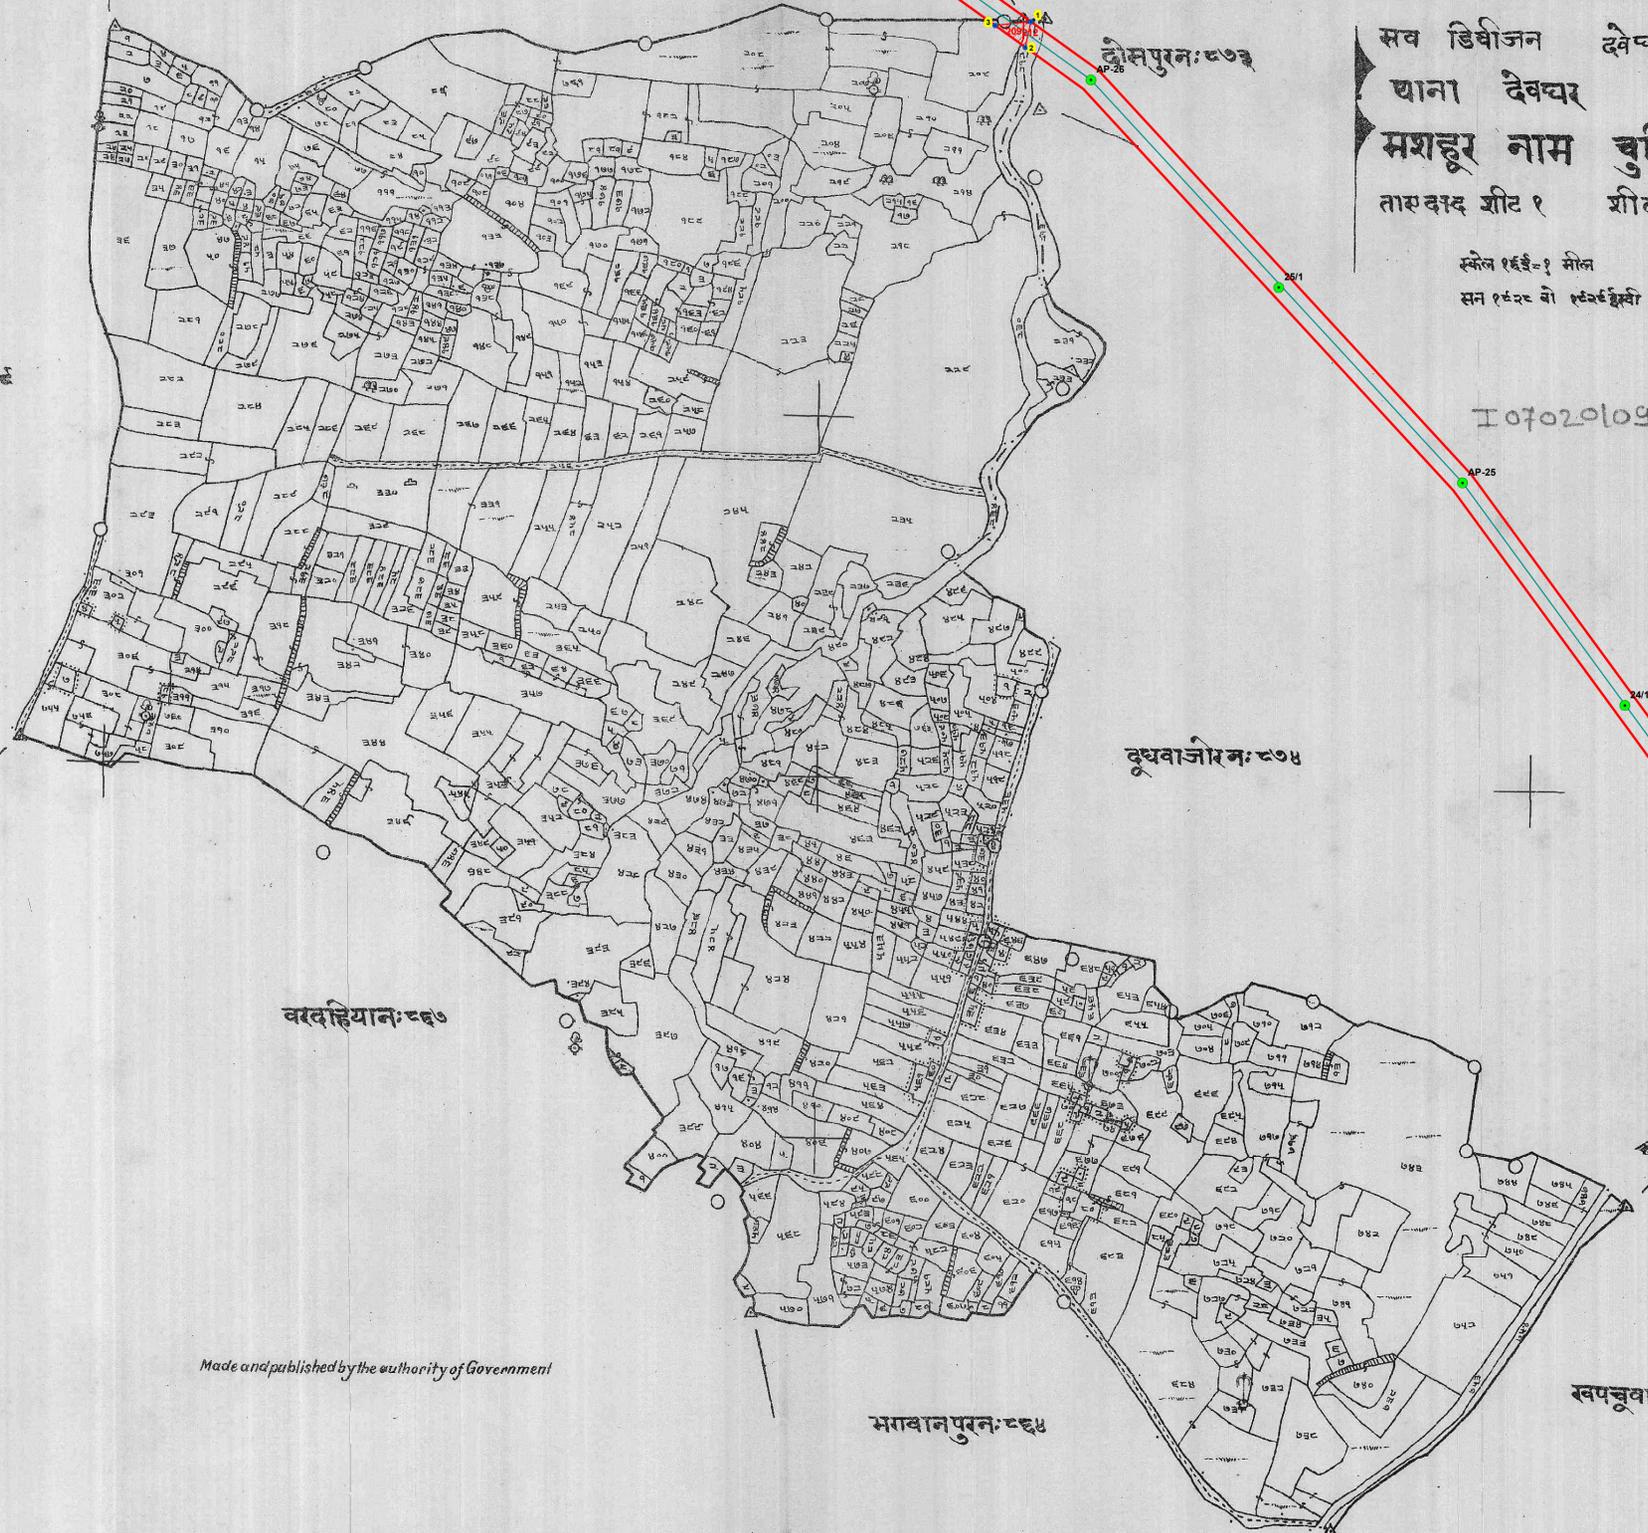

Made and published by the authority of Government

- Legend**
- Geo Locations
 - Tower Points
 - ▭ Corridor
 - ▭ Alignment
 - ▨ JUNGLE JHARI
 - ▨ PF & PPF
 - ▨ RAIYATI

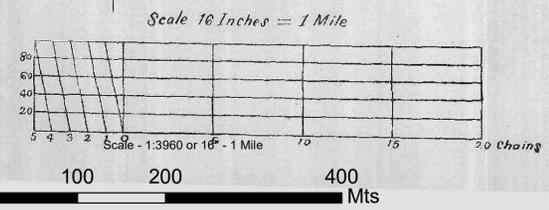

Pillar_ID	Longitude	Latitude
1	86°51'0.3096"E	24°32'2.8104"N
2	86°51'0.09"E	24°32'1.8744"N
3	86°50'58.8732"E	24°32'2.6736"N

Phantje
SENIOR MANAGER
Transmission Division, Dumka