

132 KV D/C Hansdiha to Jasdiha Transmission Line
Village - Dudhwajor, Tehsil: Mohanpur, Dist - Deoghar.

Dudhwajor, No 874

SANTAL PARGANAS.


सब डिवीजन देवघर

थाना देवघर

मशहूर नाम दूधवाजोरन: ८७४


तारदाद शीट १ शीट नं: १

स्केल १ इंच = १ मील
सन १९८२ चो १९८२ चो

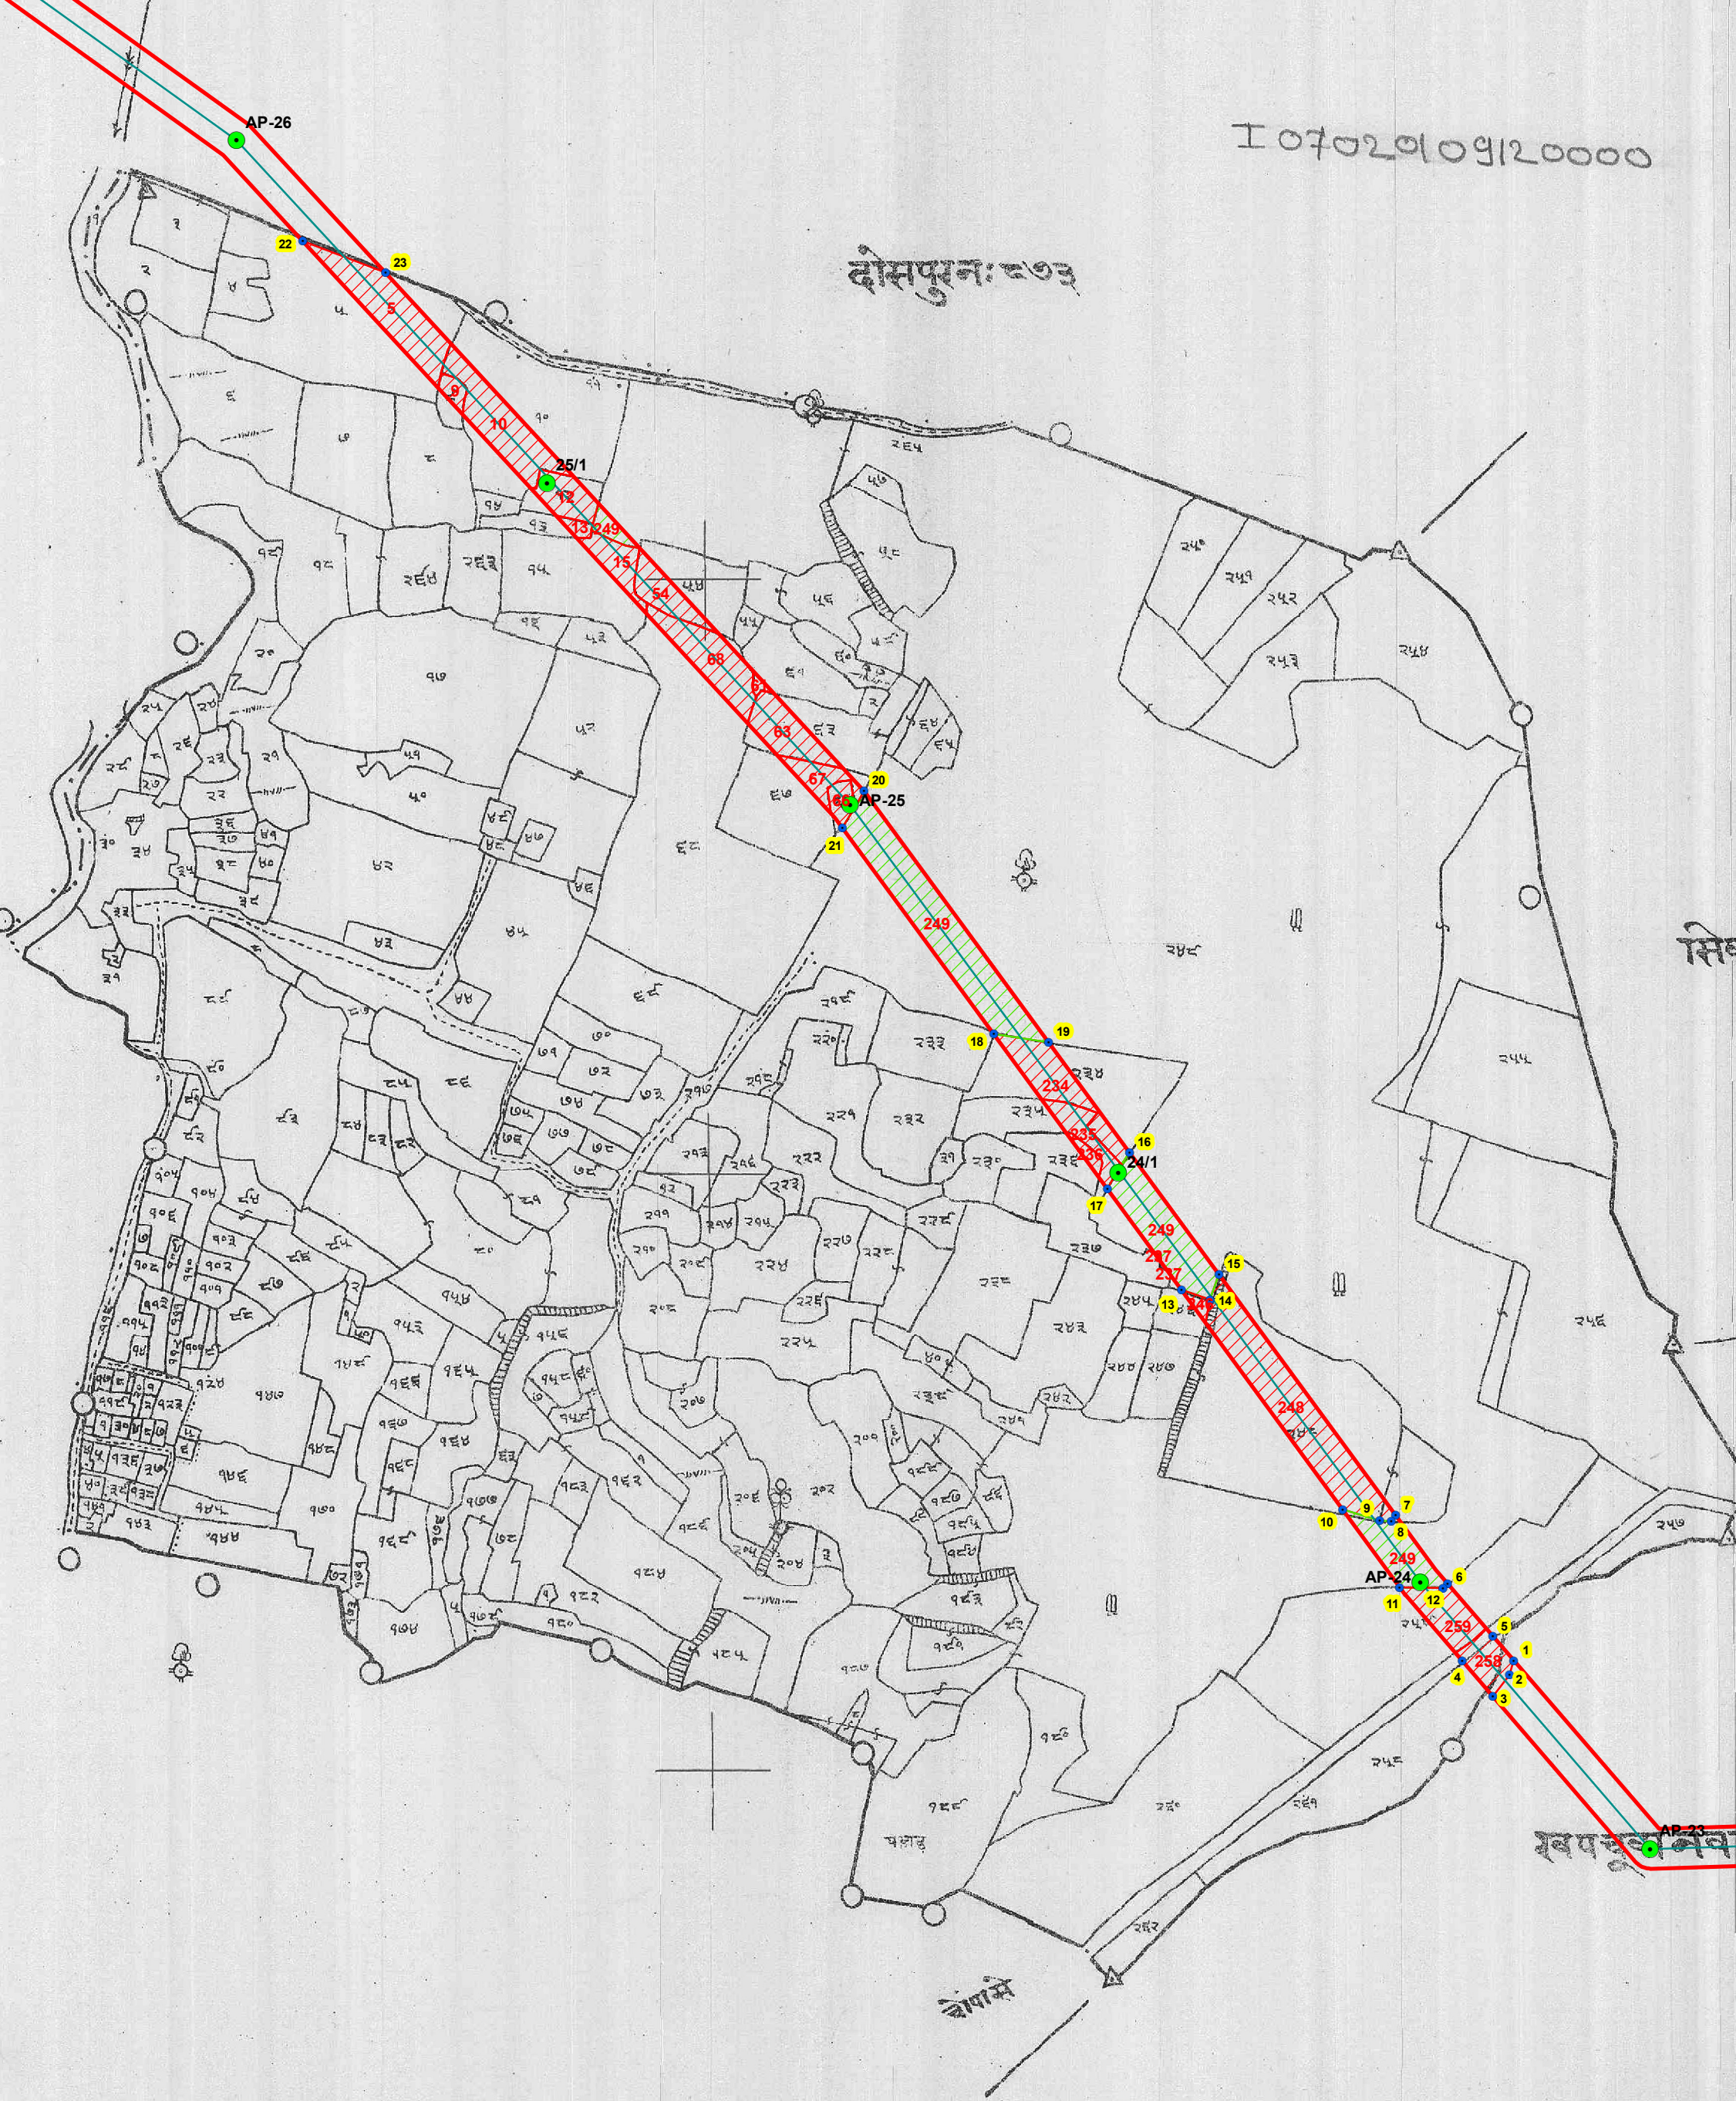

Pillar_ID	Longitude	Latitude
1	86°51'33.9192"E	24°31'26.8032"N
2	86°51'33.8184"E	24°31'26.4864"N
3	86°51'33.4152"E	24°31'26.0004"N
4	86°51'32.6628"E	24°31'26.796"N
5	86°51'33.4152"E	24°31'27.3396"N
6	86°51'32.3064"E	24°31'28.5096"N
7	86°51'31.0392"E	24°31'30.036"N
8	86°51'30.9276"E	24°31'29.9064"N
9	86°51'30.6504"E	24°31'29.9136"N
10	86°51'29.7432"E	24°31'30.162"N
11	86°51'31.14"E	24°31'28.4268"N
12	86°51'32.1912"E	24°31'28.4196"N
13	86°51'25.8084"E	24°31'35.0616"N
14	86°51'26.5068"E	24°31'34.8456"N
15	86°51'26.7228"E	24°31'35.4036"N
16	86°51'24.5412"E	24°31'38.118"N
17	86°51'23.9976"E	24°31'37.3152"N
18	86°51'21.222"E	24°31'40.7676"N
19	86°51'22.5648"E	24°31'40.5768"N
20	86°51'18.0576"E	24°31'46.1784"N
21	86°51'17.5284"E	24°31'45.3648"N
22	86°51'4.3596"E	24°31'58.4328"N
23	86°51'6.3792"E	24°31'57.7272"N

Legend

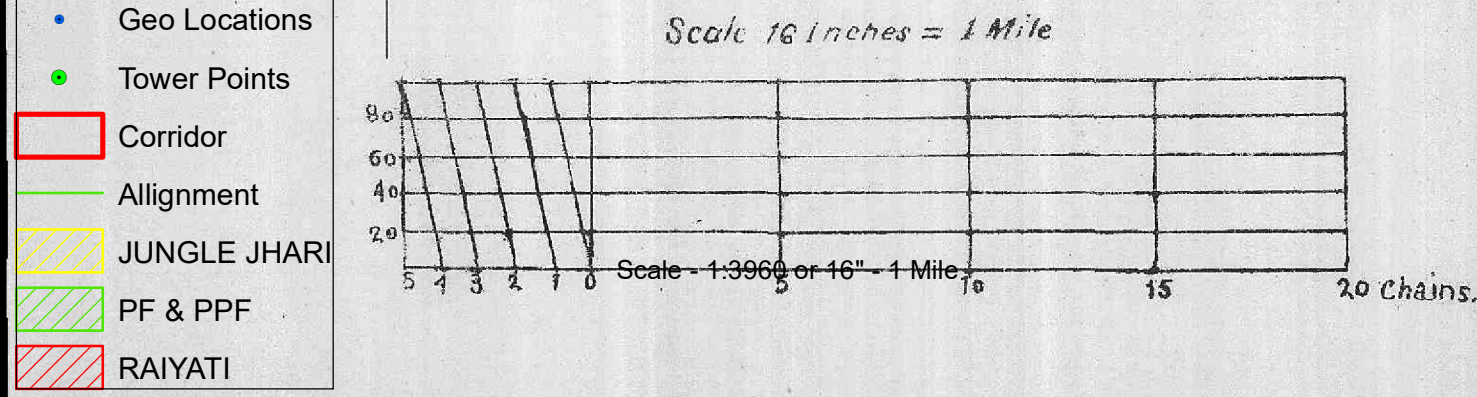

For Settlement Officer,
Santal Parganas.

SENIOR MANAGER
Transmission Division, Dumka