



132 KV D/C Hansdiha to Jasdiha Transmission Line
Village - Ghutiya Dundia, Tehsil: Mohanpur, Dist - Deoghar.

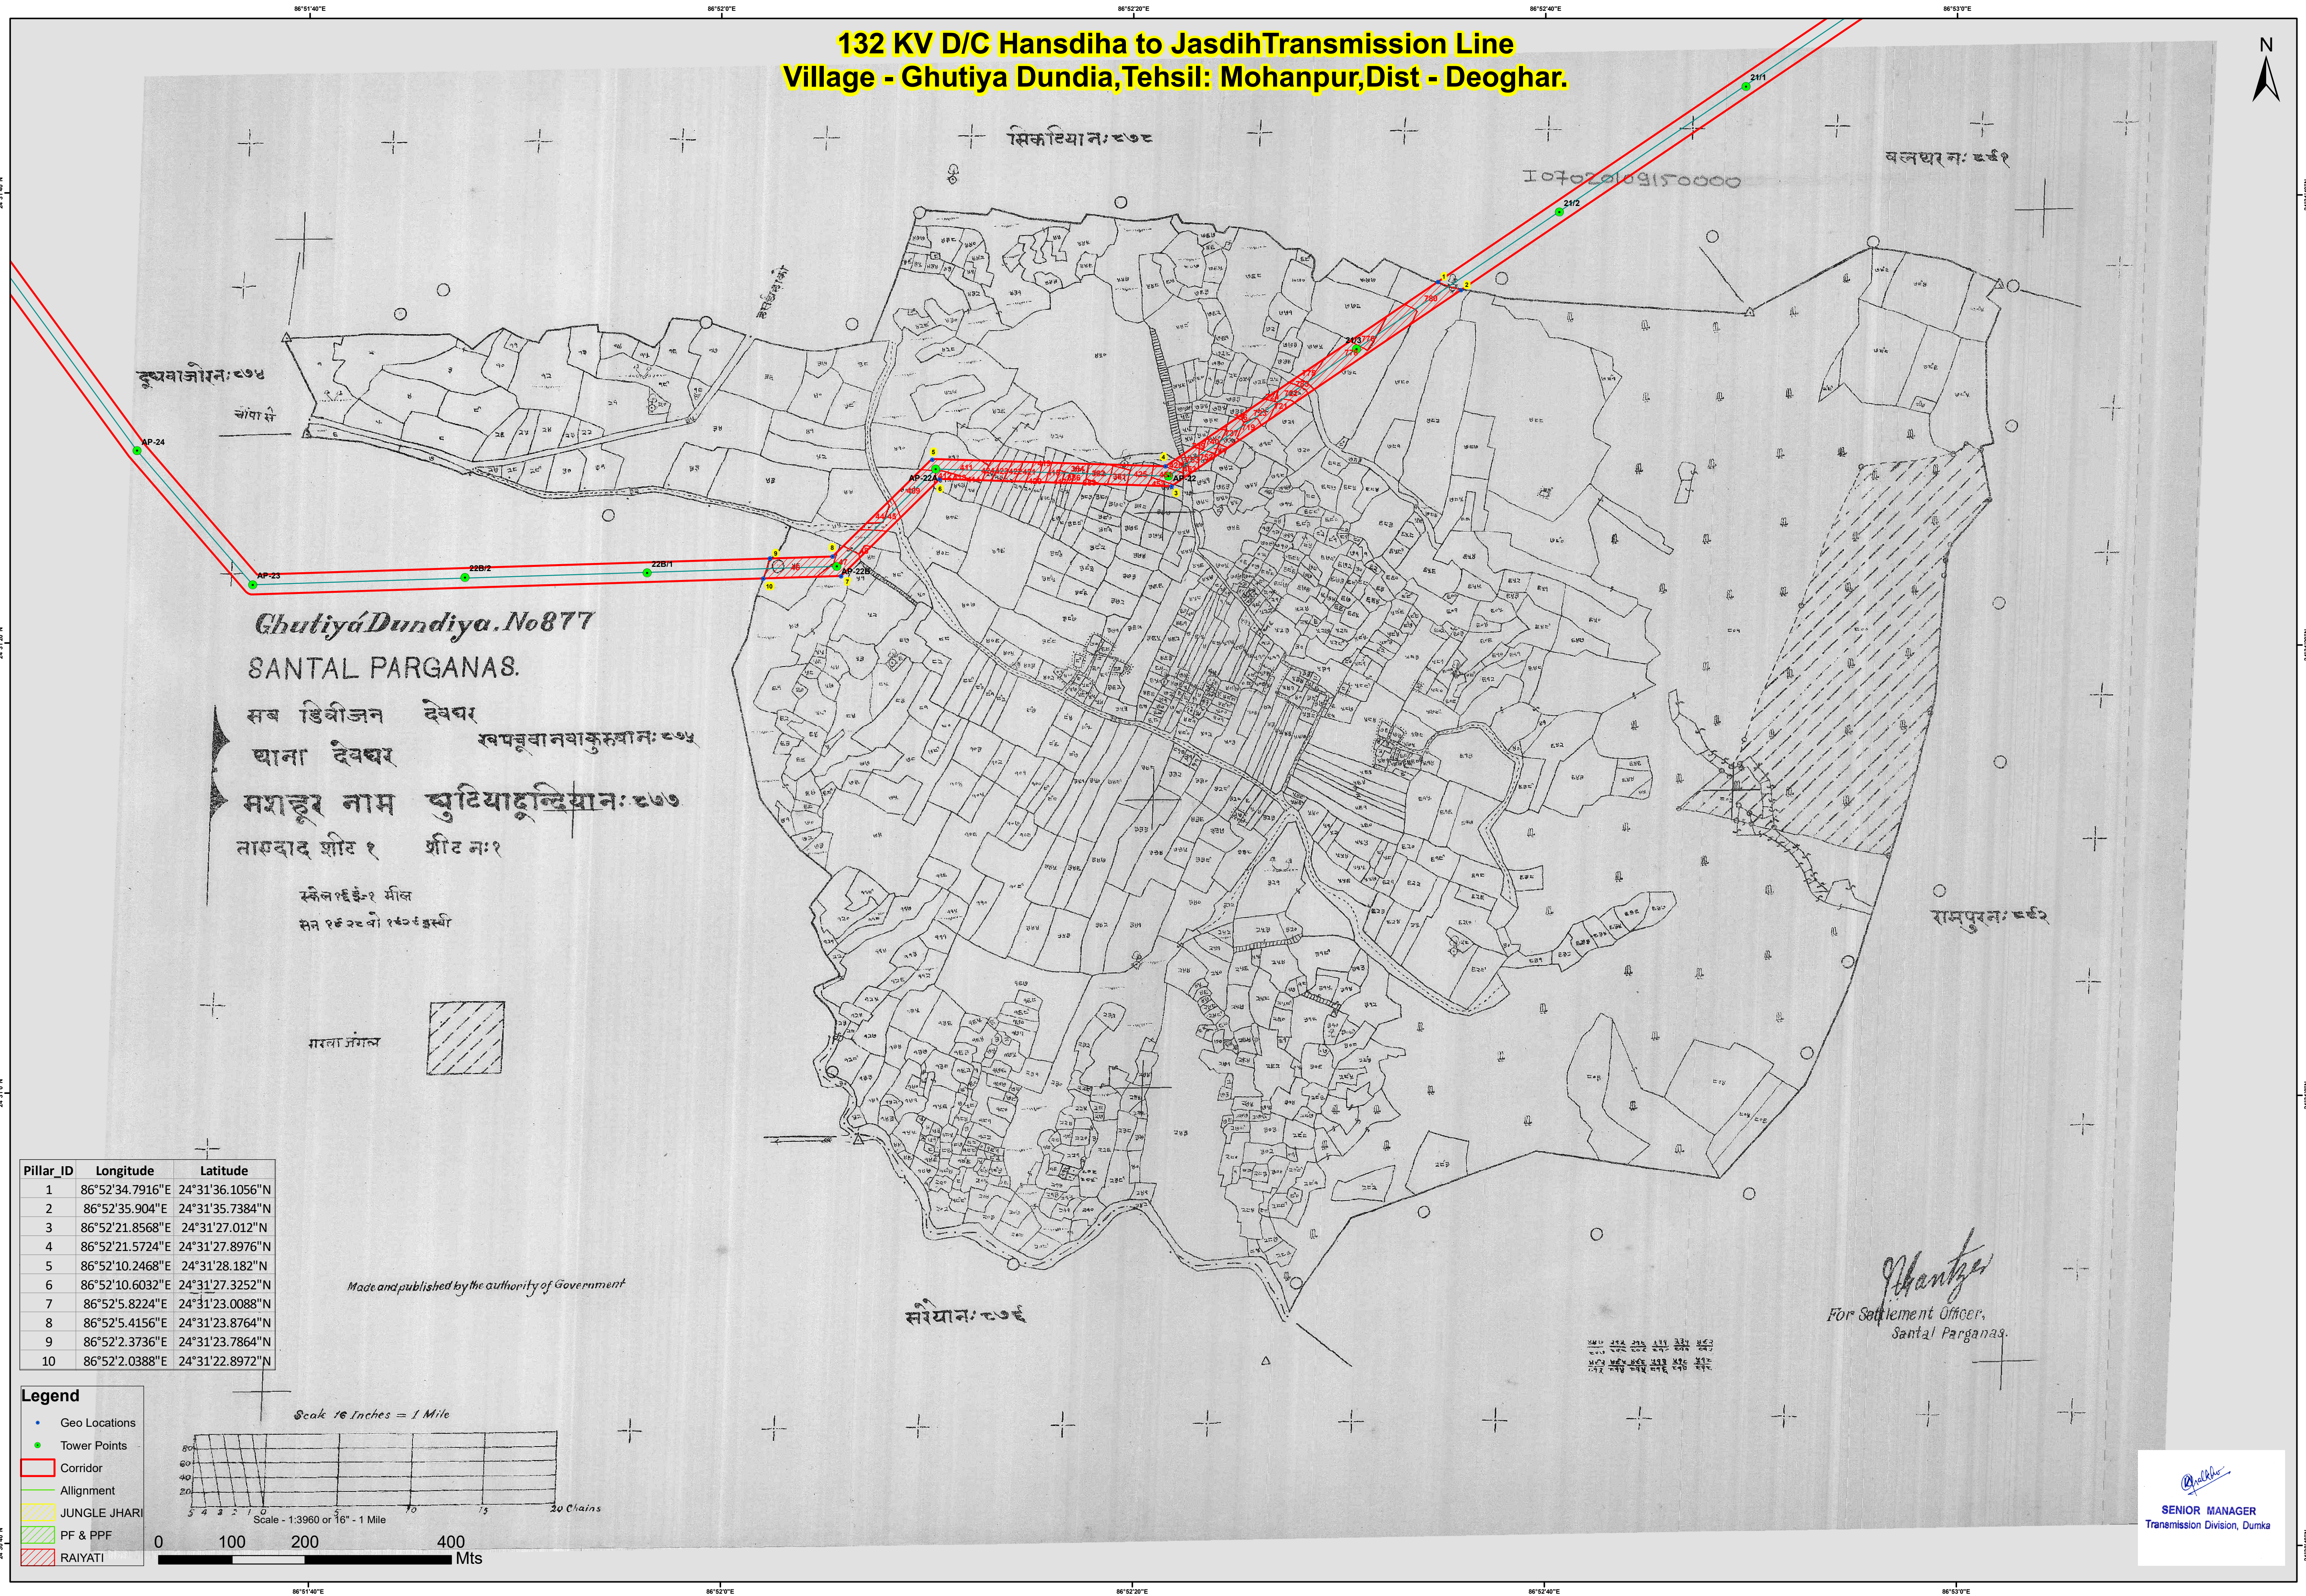

Pillar_ID	Longitude	Latitude
1	86°52'34.7916"E	24°31'36.1056"N
2	86°52'35.904"E	24°31'35.7384"N
3	86°52'21.8568"E	24°31'27.012"N
4	86°52'21.5724"E	24°31'27.8976"N
5	86°52'10.2468"E	24°31'28.182"N
6	86°52'10.6032"E	24°31'27.3252"N
7	86°52'5.8224"E	24°31'23.0088"N
8	86°52'5.4156"E	24°31'23.8764"N
9	86°52'2.3736"E	24°31'23.7864"N
10	86°52'2.0388"E	24°31'22.8972"N

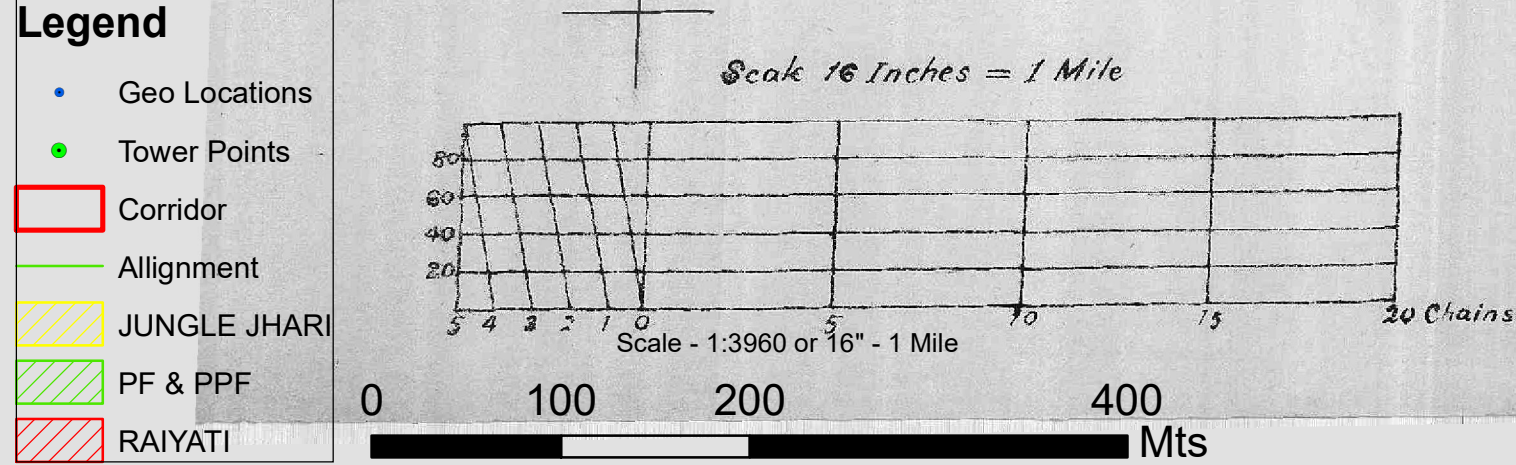

[Signature]
For Settlement Officer,
Santal Parganas.

[Signature]
SENIOR MANAGER
Transmission Division, Dumka