
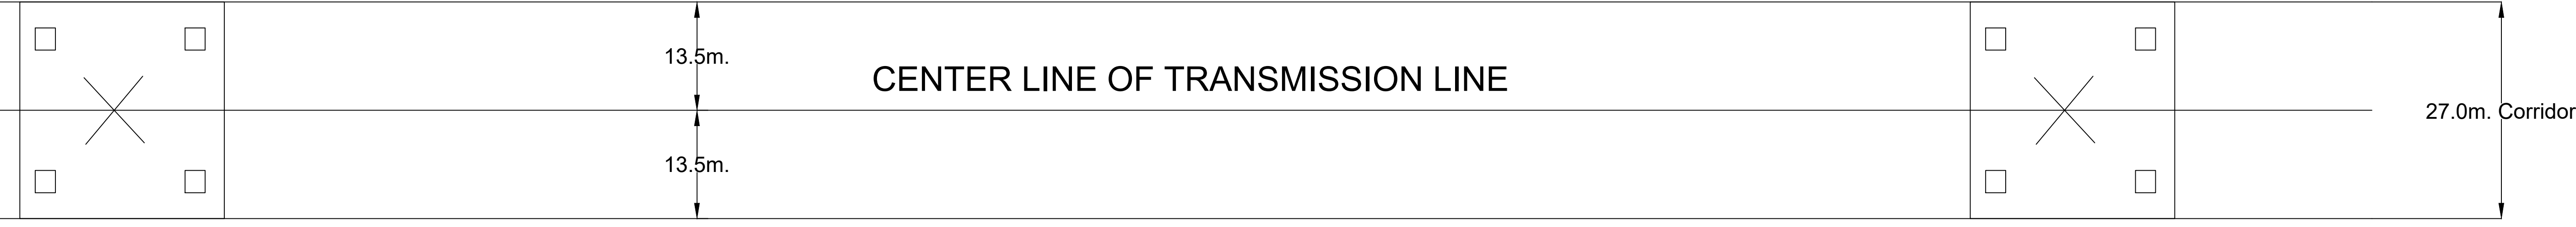


132 KV D/C Hansdiha to Jasdi h Transmission Line

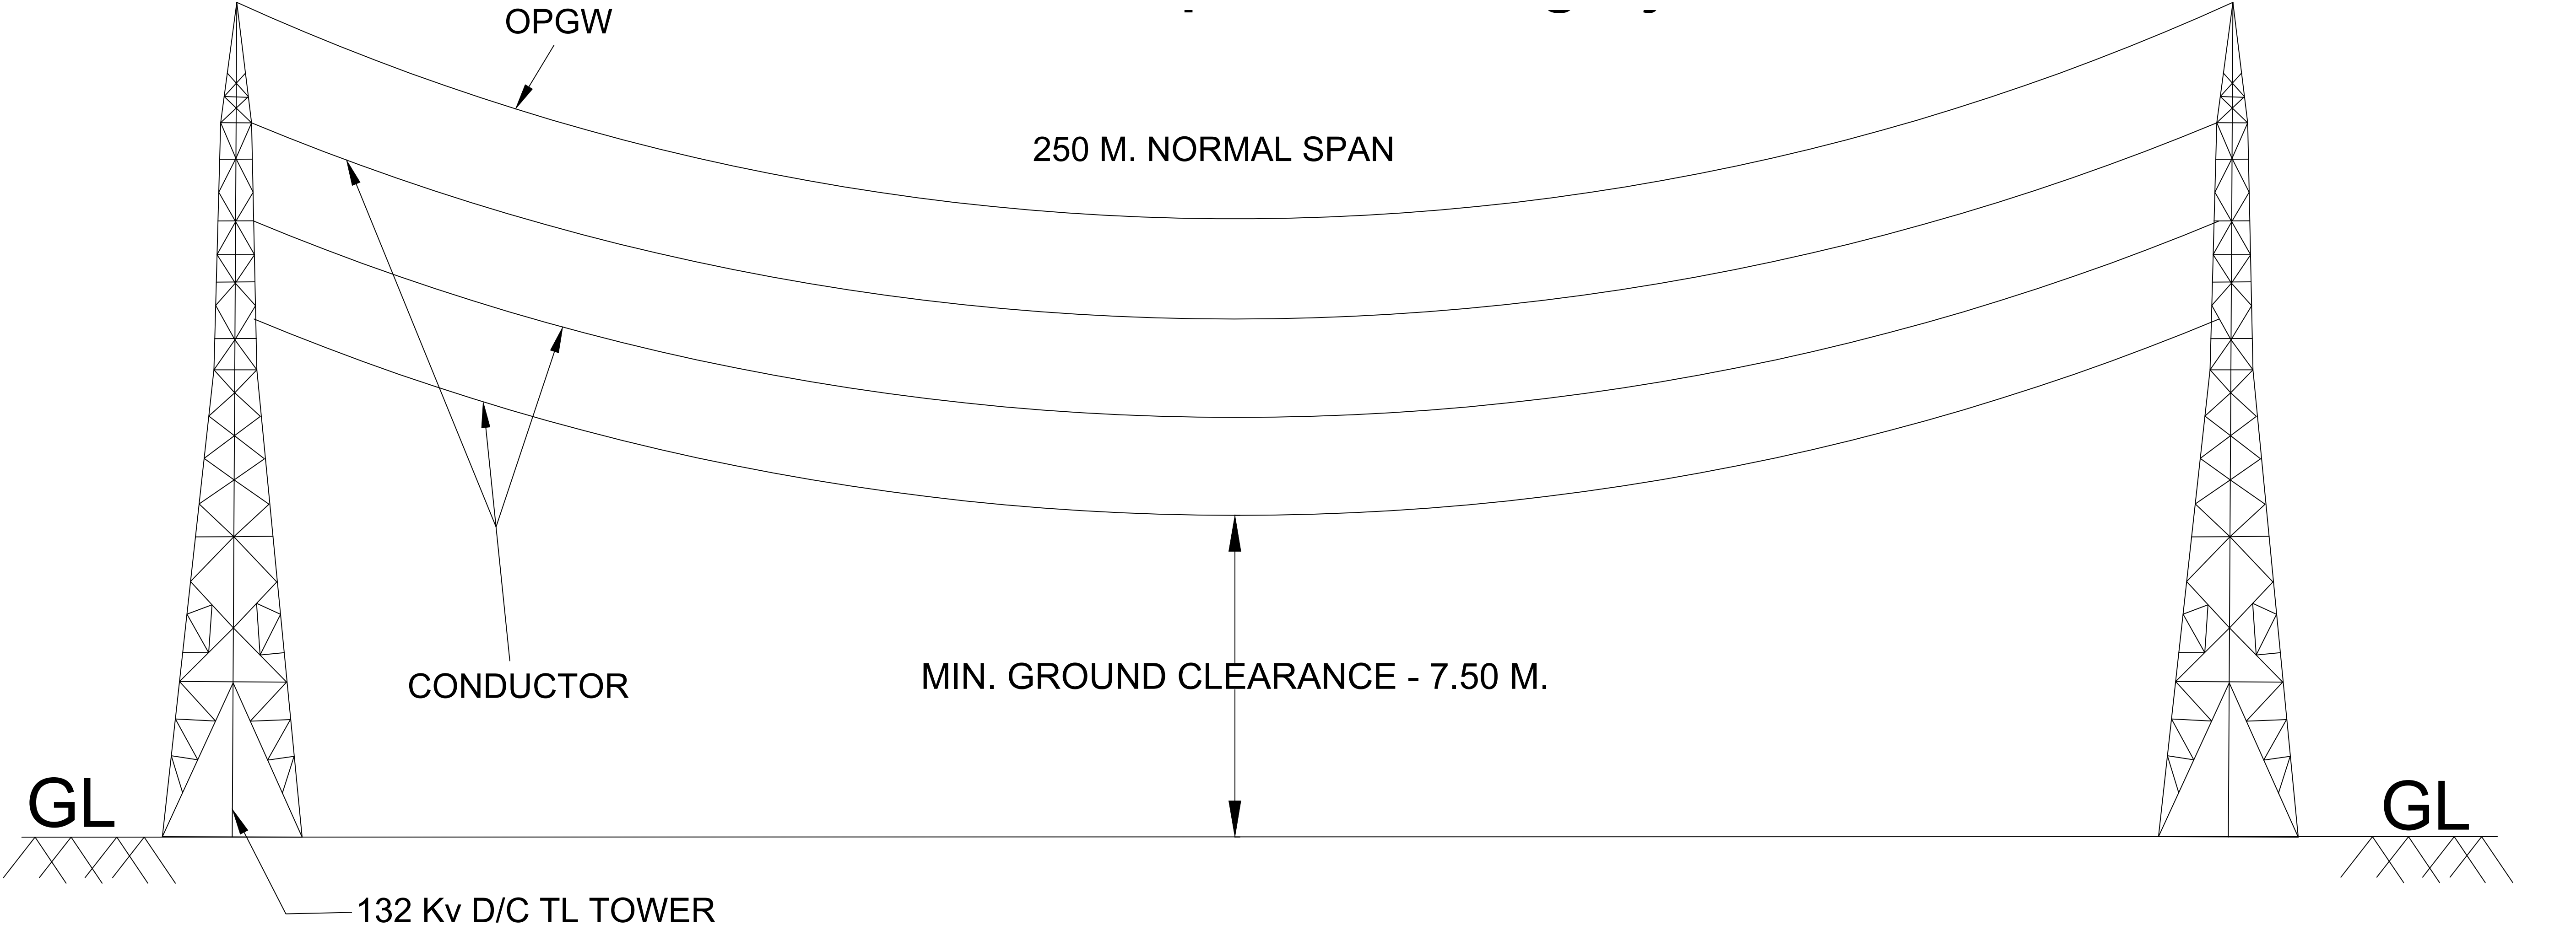

LAYOUT PLAN AND ELEVATION