

132 KV D/C Hansdiha to Jasdiha Transmission Line
Village - Jogiyakanali, Tehsil: Mohanpur, Dist - Deoghar.

Jogiyakanali No 776

SANTAL PARGANAS.

सबडिवीज़न देवघर


थाना देवघर

मसहूरनाम जागिया कनाली नः ७७६

तासुवाद मीट १ मीटनः १

स्केल १ इंच = १ मील

सन १९२२-२६ ई.

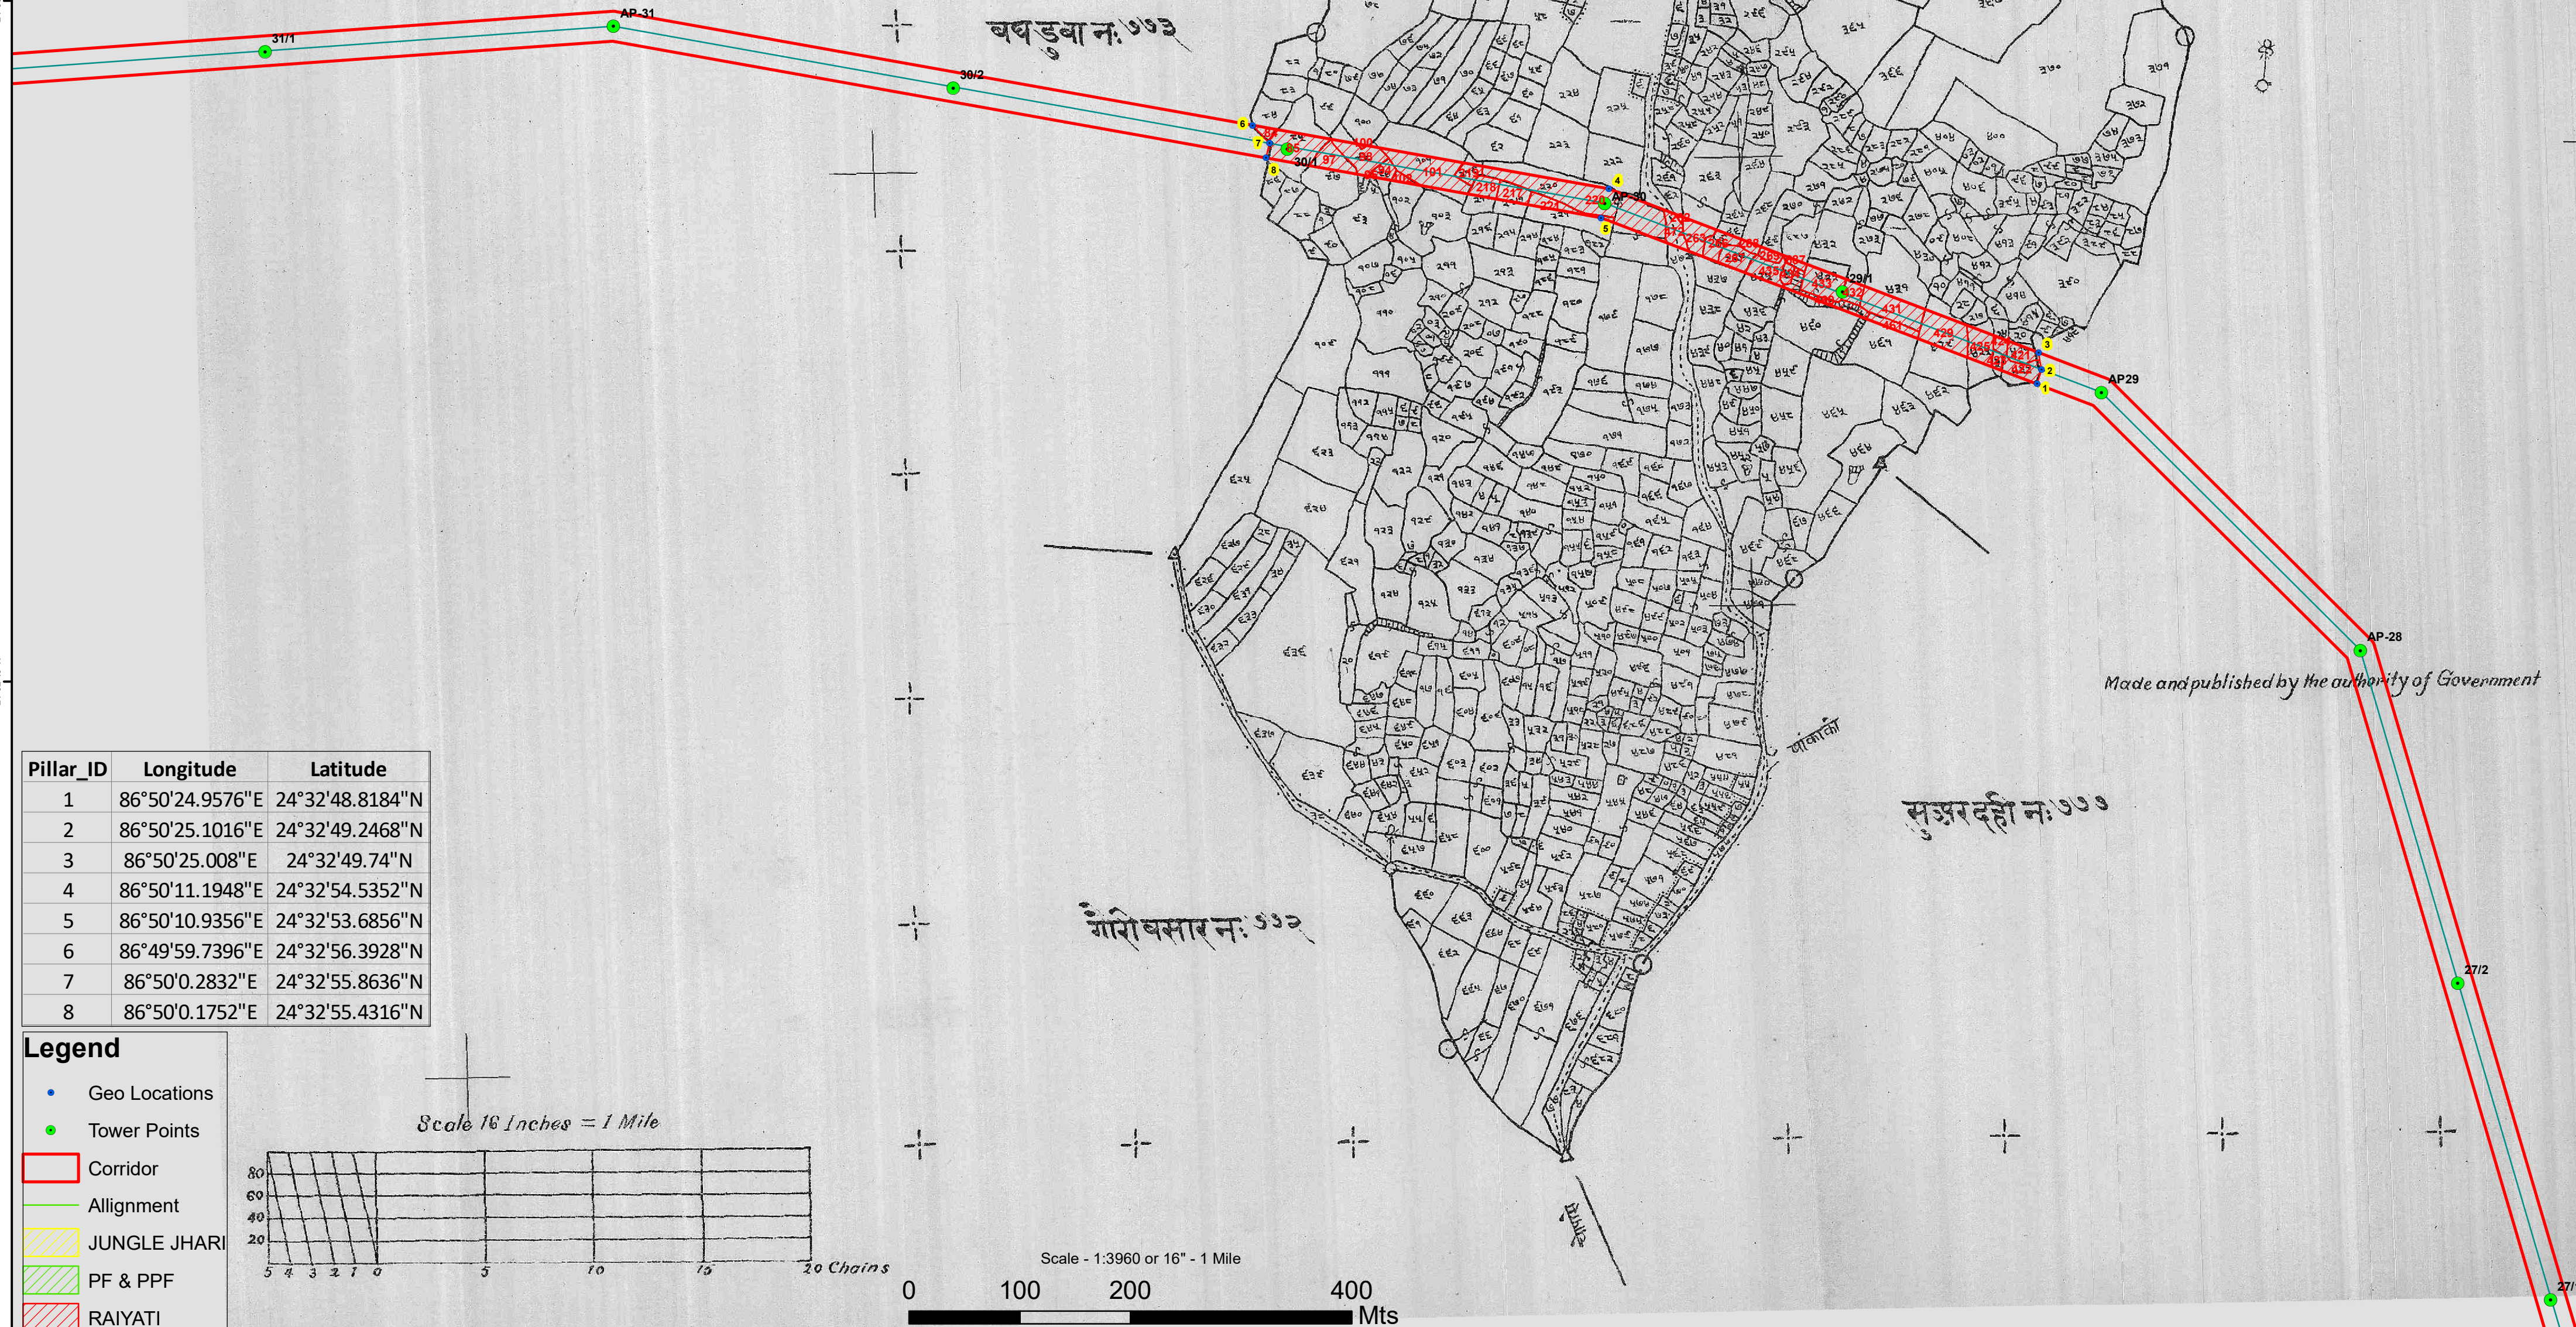

Pillar_ID	Longitude	Latitude
1	86°50'24.9576"E	24°32'48.8184"N
2	86°50'25.1016"E	24°32'49.2468"N
3	86°50'25.008"E	24°32'49.74"N
4	86°50'11.1948"E	24°32'54.5352"N
5	86°50'10.9356"E	24°32'53.6856"N
6	86°49'59.7396"E	24°32'56.3928"N
7	86°50'0.2832"E	24°32'55.8636"N
8	86°50'0.1752"E	24°32'55.4316"N

- Legend
- Geo Locations
 - Tower Points
 - Corridor
 - Allignment
 - JUNGLE JHARI
 - PF & PPF
 - RAIYATI

For Settlement Officer,
Santal Parganas.

SENIOR MANAGER
Transmission Division, Dumka