


**132 KV D/C Hansdiha to Jasdih Transmission Line
Village - Phatepur, Tehsil: Mohanpur, Dist - Deogarh.**

Phatepur .No 499
SANTAL PARGANAS.

सब डिवीजन देवघर
थाना देवघर
मशहूरनाम फतेपुर नः ४६८
ताएसाद शीट १ शीटनः १

स्केल १ इंच = १ मील
स्ल १ इंच = २६ ई.

I 0702 0105 810000

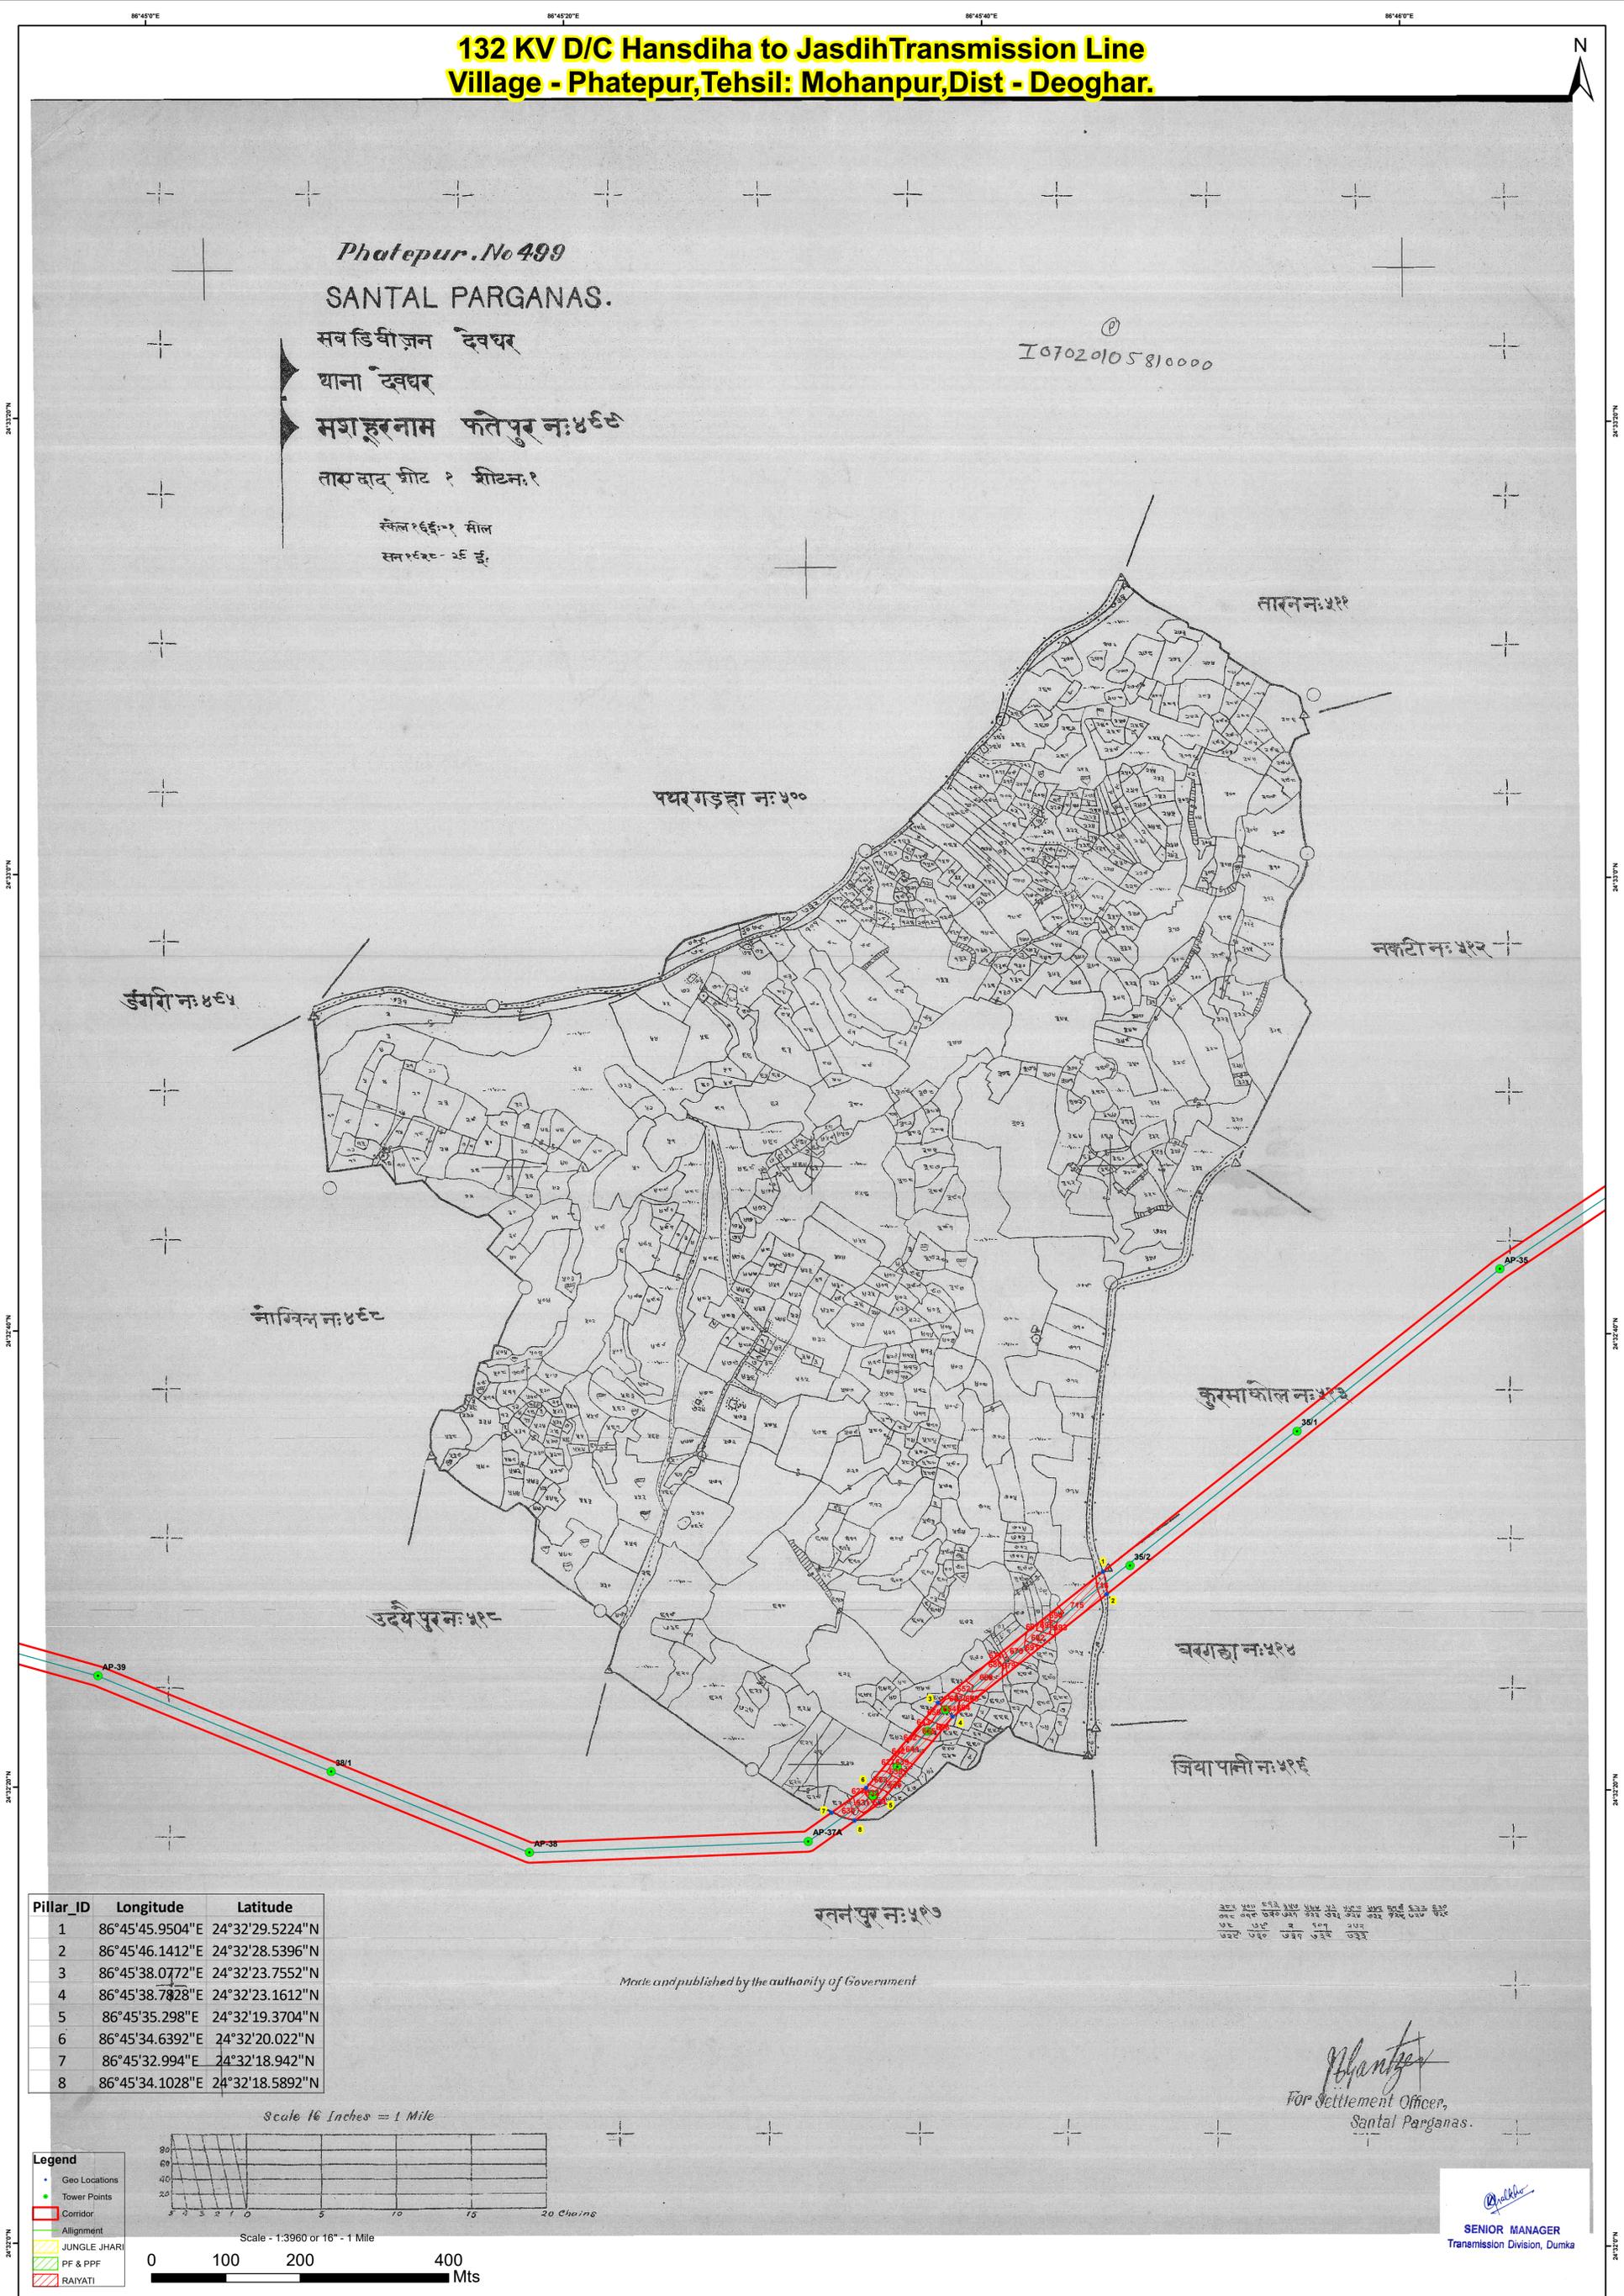


Pillar_ID	Longitude	Latitude
1	86°45'45.9504"E	24°32'29.5224"N
2	86°45'46.1412"E	24°32'28.5396"N
3	86°45'38.0772"E	24°32'23.7552"N
4	86°45'38.7828"E	24°32'23.1612"N
5	86°45'35.298"E	24°32'19.3704"N
6	86°45'34.6392"E	24°32'20.022"N
7	86°45'32.994"E	24°32'18.942"N
8	86°45'34.1028"E	24°32'18.5892"N

Made and published by the authority of Government

Phatepur
For Settlement Officer,
Santal Parganas.

Scale 16 Inches = 1 Mile

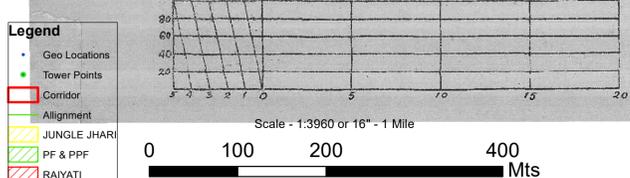

Pradip
SENIOR MANAGER
Transmission Division, Dumka