


132 KV D/C Hansdiha to Jasdih Transmission Line
Village - Sankari, Tehsil: Deoghar, Dist - Deoghar.

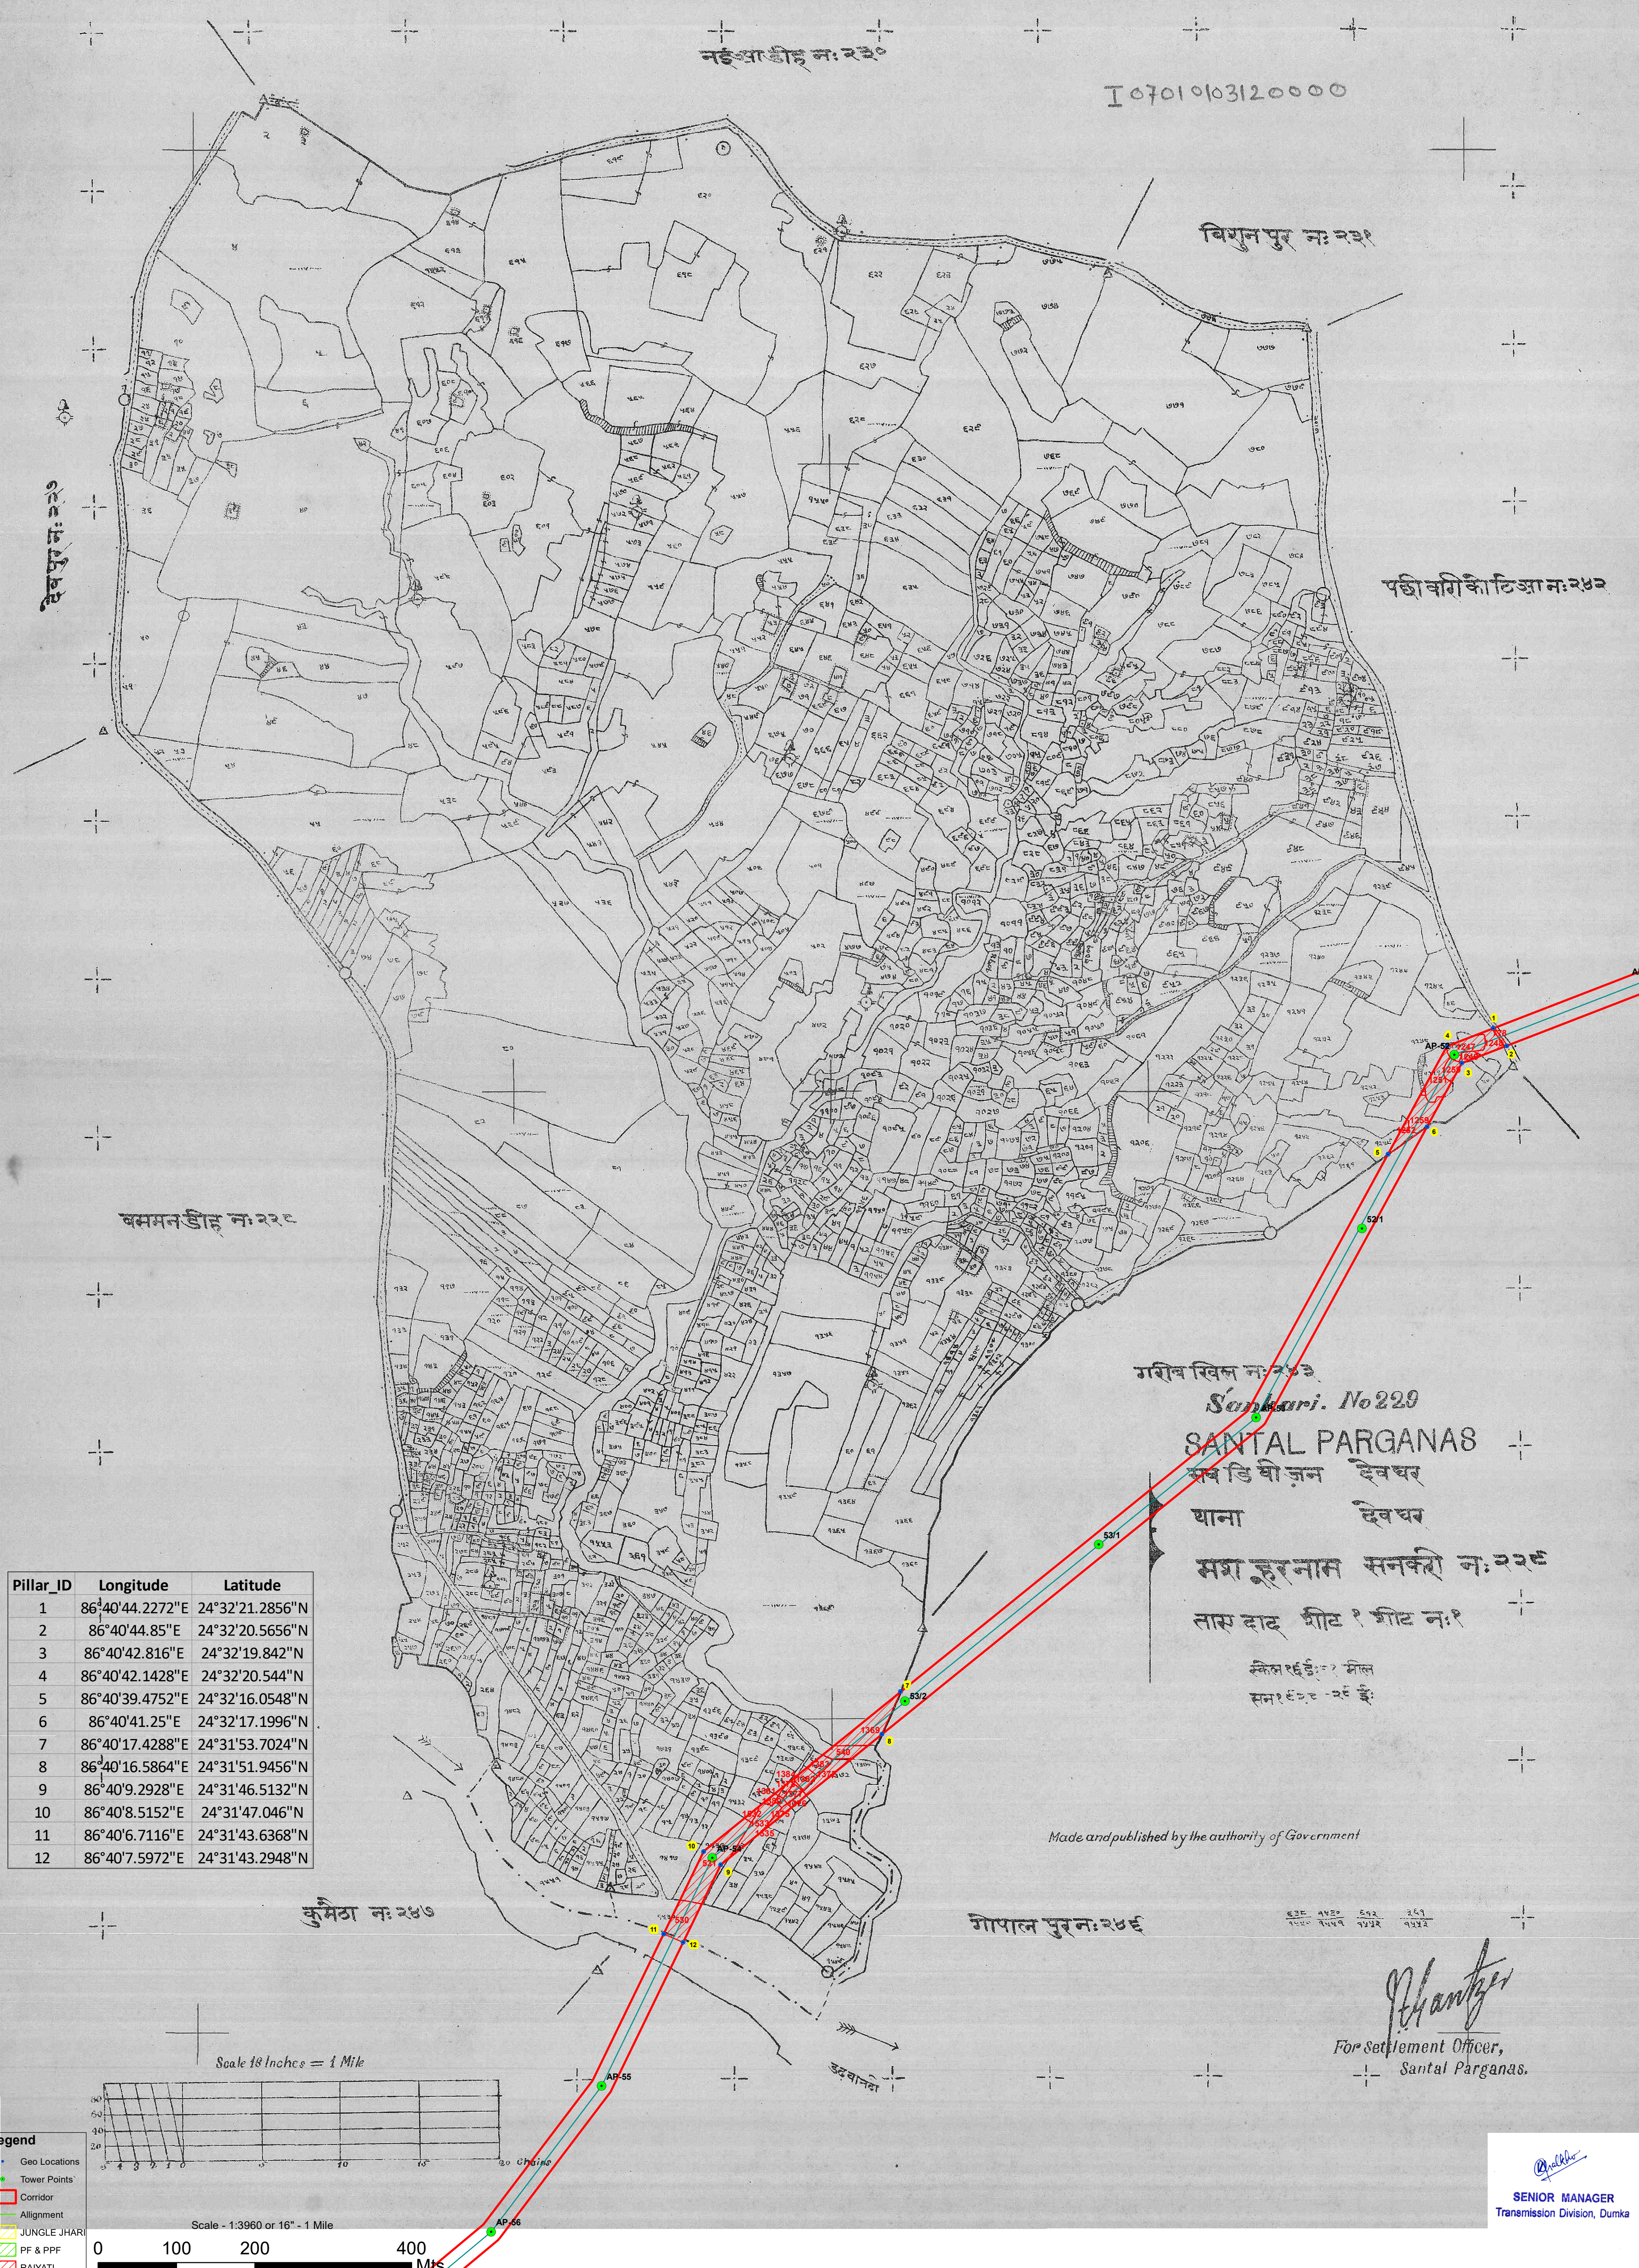

Pillar_ID	Longitude	Latitude
1	86°40'44.2272"E	24°32'21.2856"N
2	86°40'44.85"E	24°32'20.5656"N
3	86°40'42.816"E	24°32'19.842"N
4	86°40'42.1428"E	24°32'20.544"N
5	86°40'39.4752"E	24°32'16.0548"N
6	86°40'41.25"E	24°32'17.1996"N
7	86°40'17.4288"E	24°31'53.7024"N
8	86°40'16.5864"E	24°31'51.9456"N
9	86°40'9.2928"E	24°31'46.5132"N
10	86°40'8.5152"E	24°31'47.046"N
11	86°40'6.7116"E	24°31'43.6368"N
12	86°40'7.5972"E	24°31'43.2948"N

Made and published by the authority of Government

[Signature]
For Settlement Officer,
Santal Parganas.

[Signature]
SENIOR MANAGER
Transmission Division, Dumka