


# 132 KV D/C Hansdiha to Jasdiha Transmission Line Village - Barhhet, Tehsil: Saraiyahat, Dist - Dumka,

I 11 010 183230002

मिलान शीट नः १

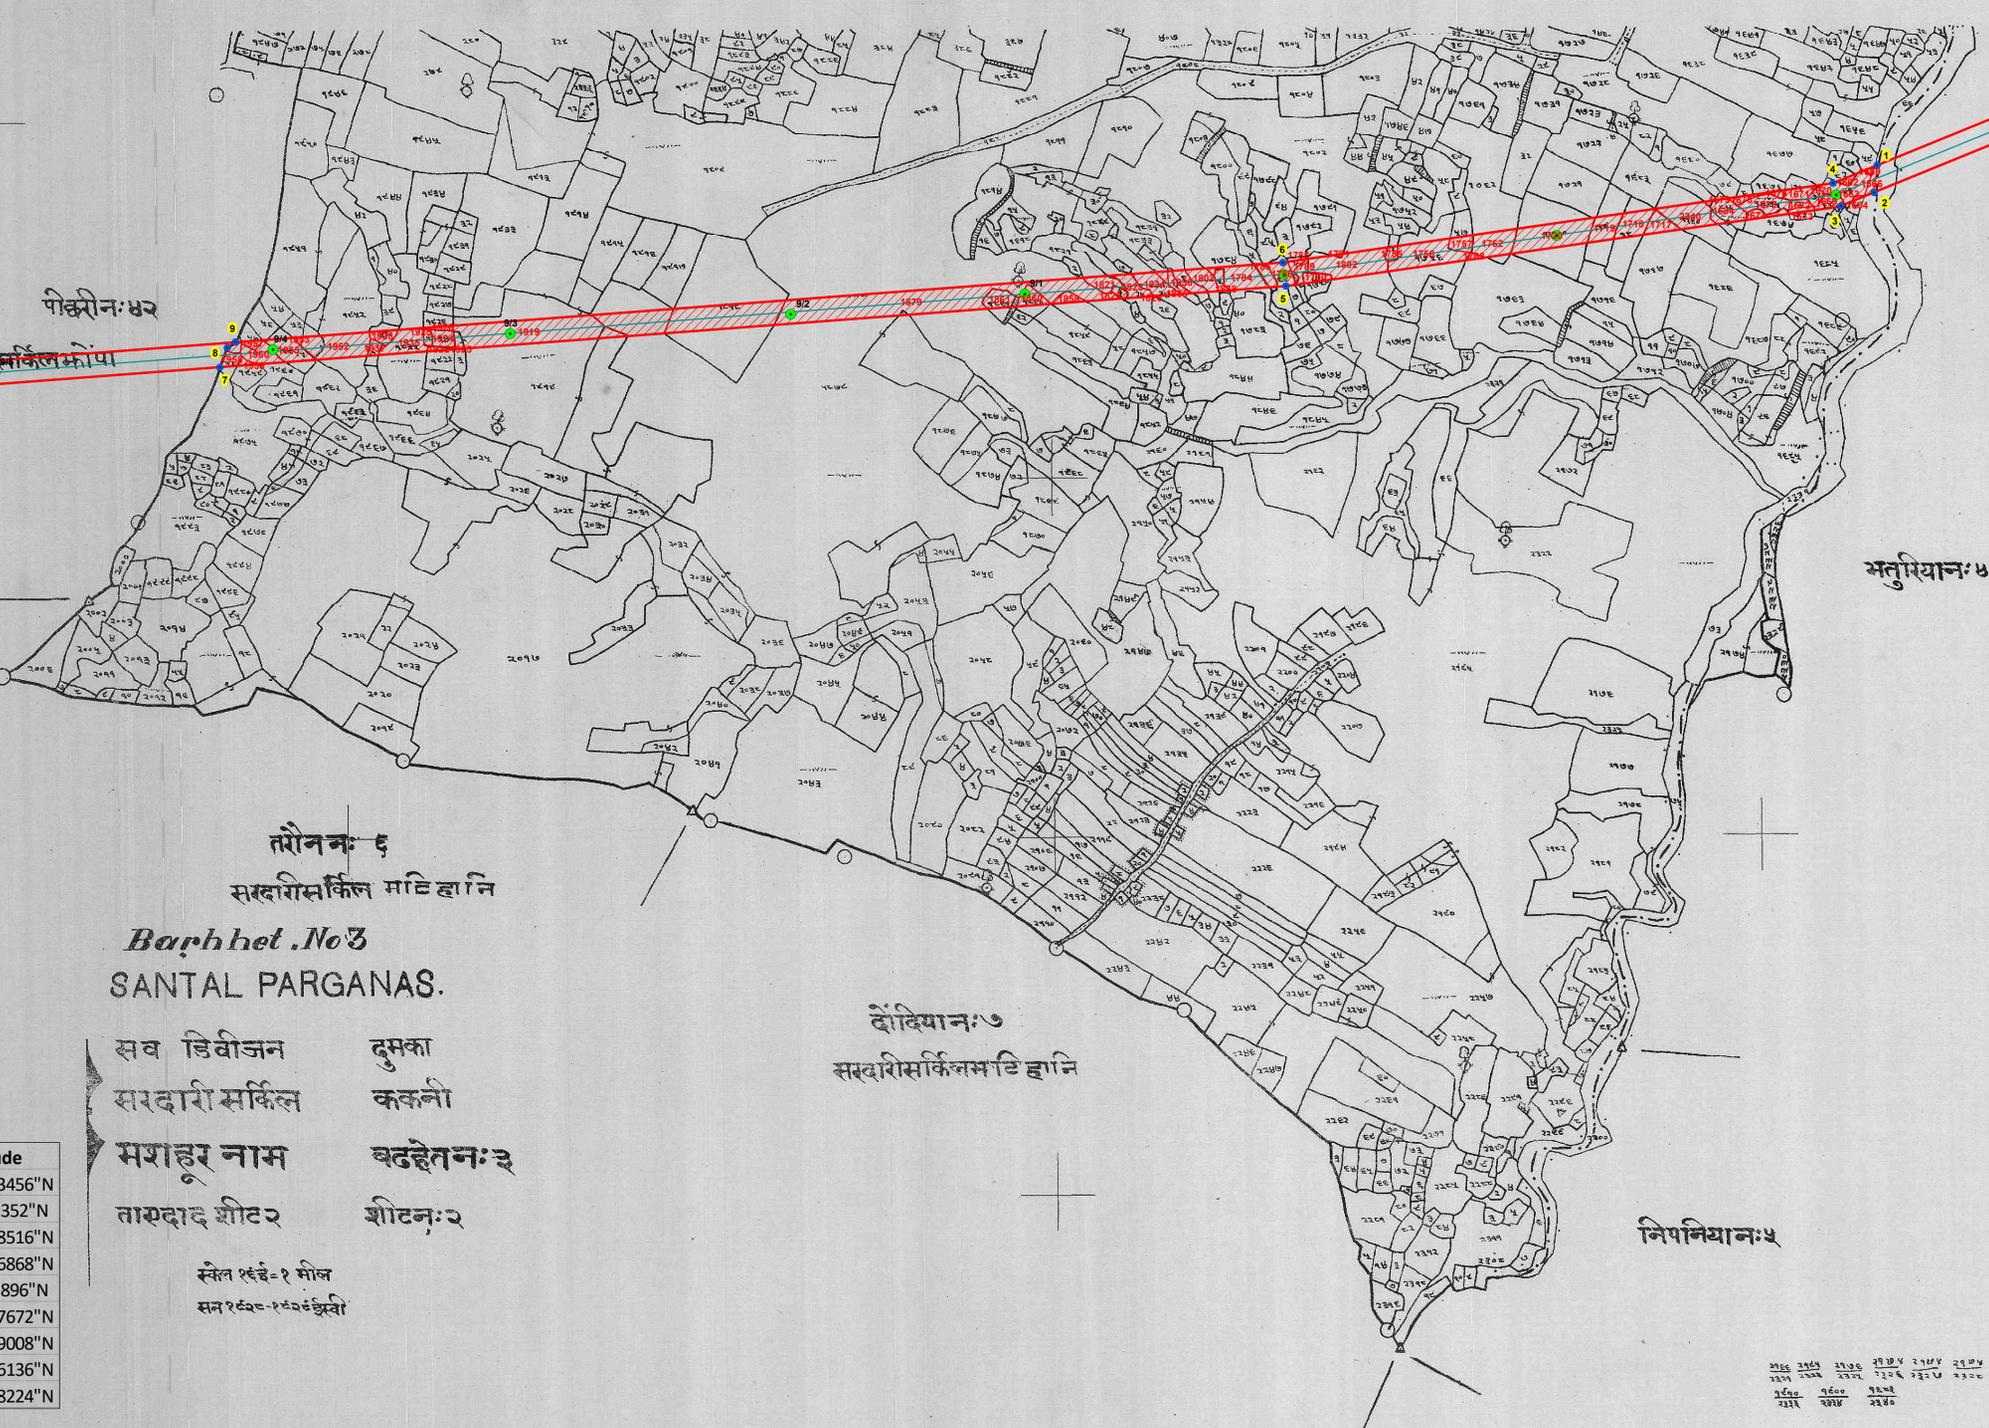

पोखरी नः ४२

सरदारी सर्किल कोया

भतुमियानः ४

तारो नः ६  
सरदारी सर्किल मटि हानि

**Barhhet .No 3**  
**SANTAL PARGANAS.**

सब डिवीजन दुमका  
सरदारी सर्किल ककनी  
मशहूर नाम बढहेतनः ३  
तारदाद शीट २ शीट नः २

दोदियानः ७  
सरदारी सर्किल मटि हानि

निपनियानः ४

खिरघनानः ६


| Pillar_ID | Longitude       | Latitude        |
|-----------|-----------------|-----------------|
| 1         | 86°58'16.0968"E | 24°33'45.3456"N |
| 2         | 86°58'15.9744"E | 24°33'44.352"N  |
| 3         | 86°58'14.6316"E | 24°33'43.8516"N |
| 4         | 86°58'14.3256"E | 24°33'44.6868"N |
| 5         | 86°57'52.2648"E | 24°33'40.896"N  |
| 6         | 86°57'52.1424"E | 24°33'41.7672"N |
| 7         | 86°57'9.3204"E  | 24°33'37.9008"N |
| 8         | 86°57'9.612"E   | 24°33'38.6136"N |
| 9         | 86°57'9.9396"E  | 24°33'38.8224"N |

स्केल १ इंच = १ मील  
सन १९२०-१९२६ ईस्वी

**Legend**

- Geo Locations
- Tower Points
- ▭ Corridor
- ▭ Allignment
- ▨ JUNGLE JHARI
- ▨ PF & PPF
- ▨ RAIYATI

Scale 16 Inches = 1 Mile

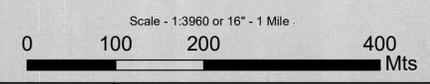

Made and published by the authority of Government

*Shantzer*  
For Settlement Officer,  
Santal Parganas.

*Shantzer*  
SENIOR MANAGER  
Transmission Division, Dumka