


X-SECTION OF PROPOSED ROAD RAMGARH PARIKRMA
PROPOSAL NO. FP/RJ/ROAD/34310/2018

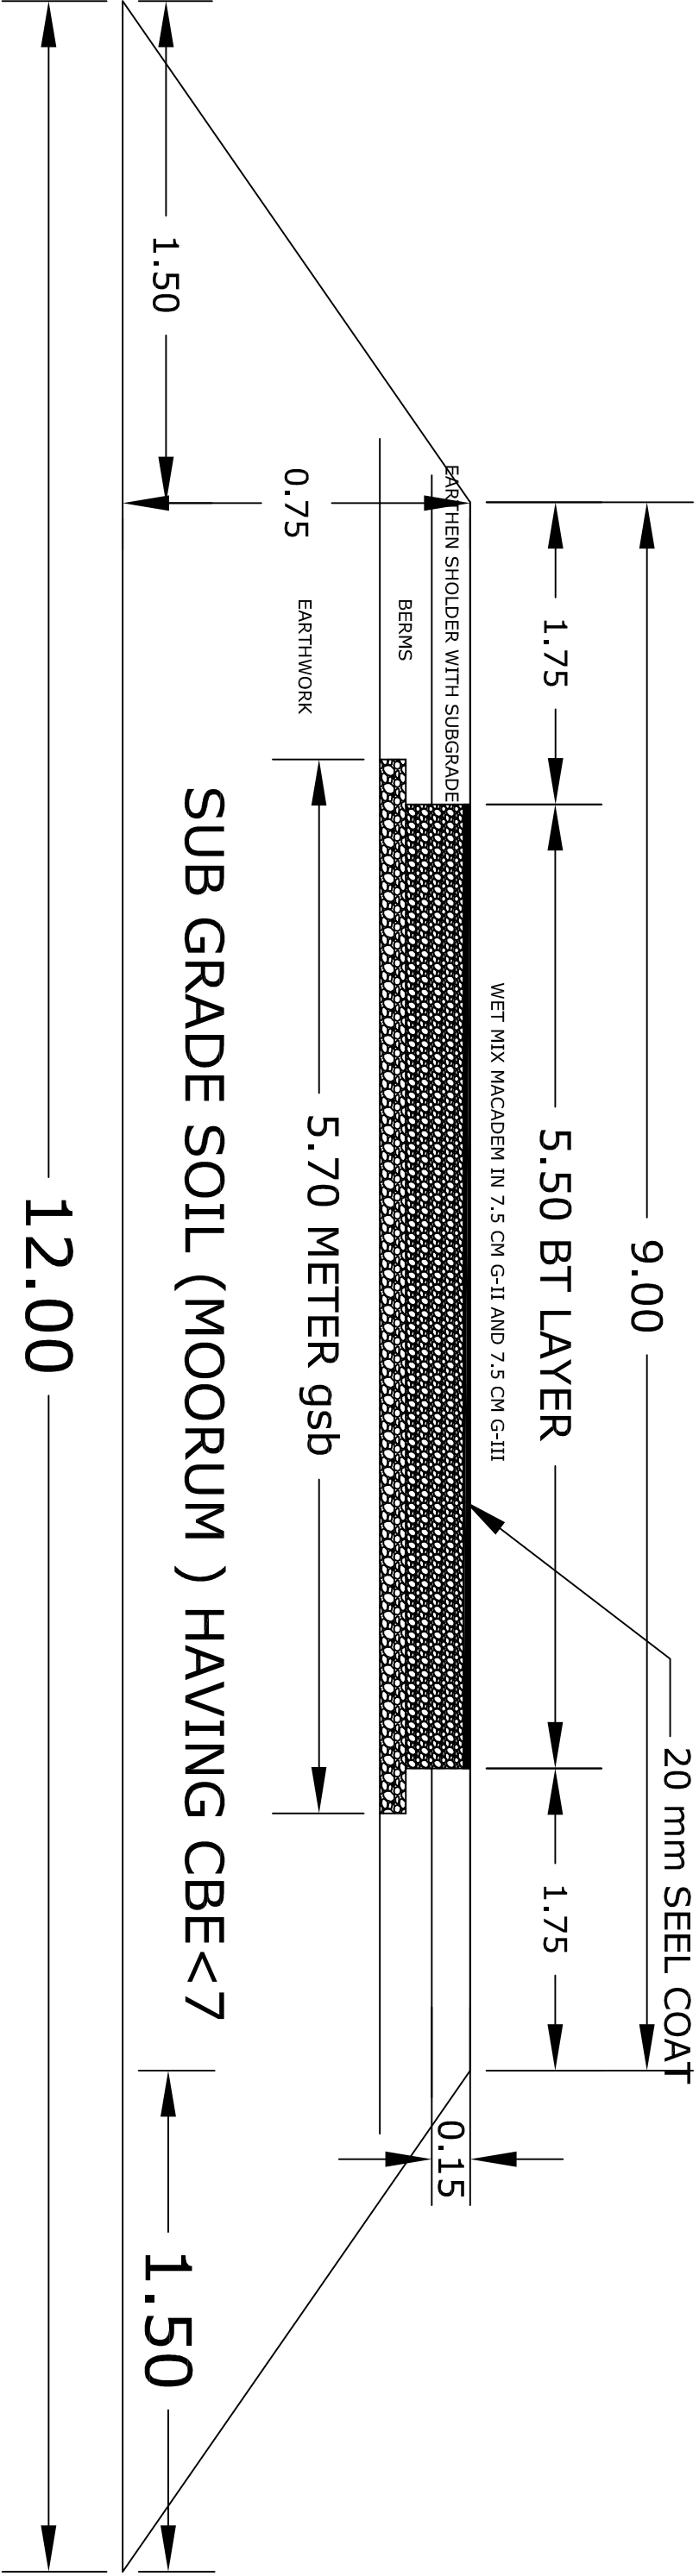

PROPOSED X-SECTIONAL MAP OF ROAD

Signature

EXECUTIVE ENGINEER
PWD DIV. SHAHABAD