


LAYOUT DIAGRAM OF 132 KV Salakati APM Transmission Line Under Bhairav PRF

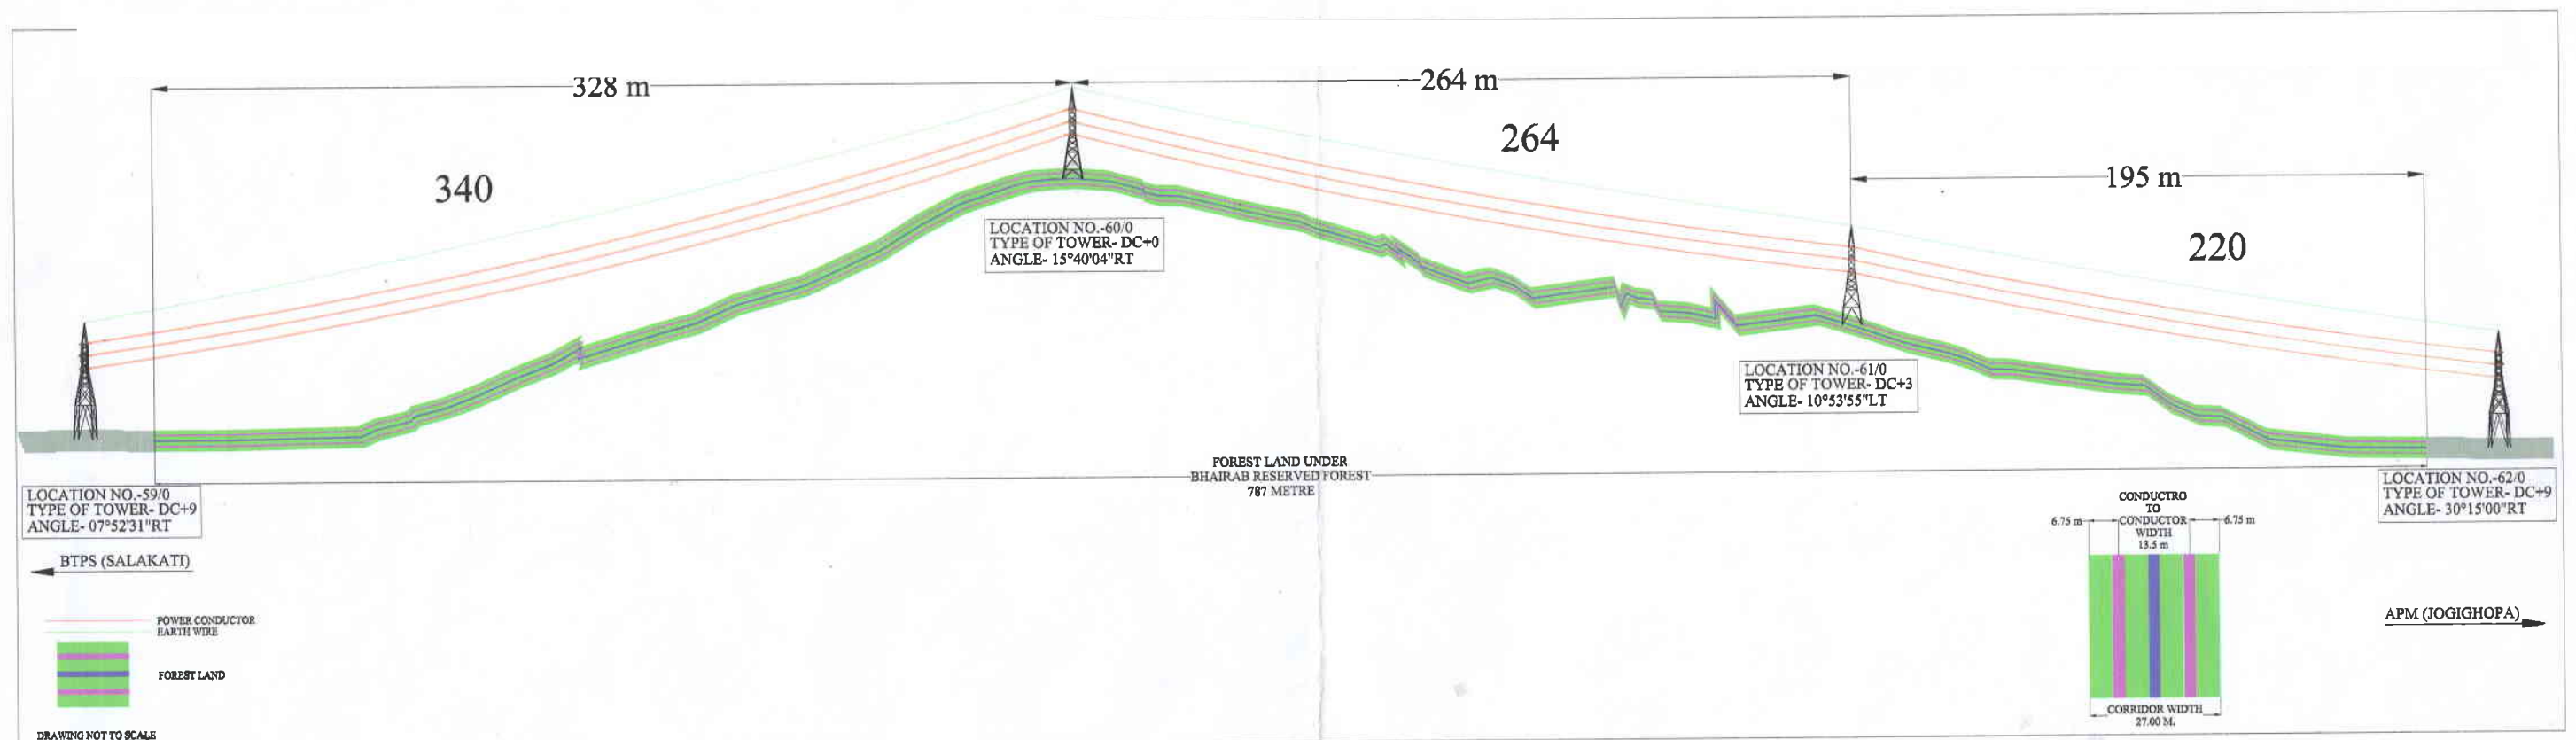

Asstt. General Manager
132KV Grid Sub-Station Division
AEGCL, Dhaligaon