
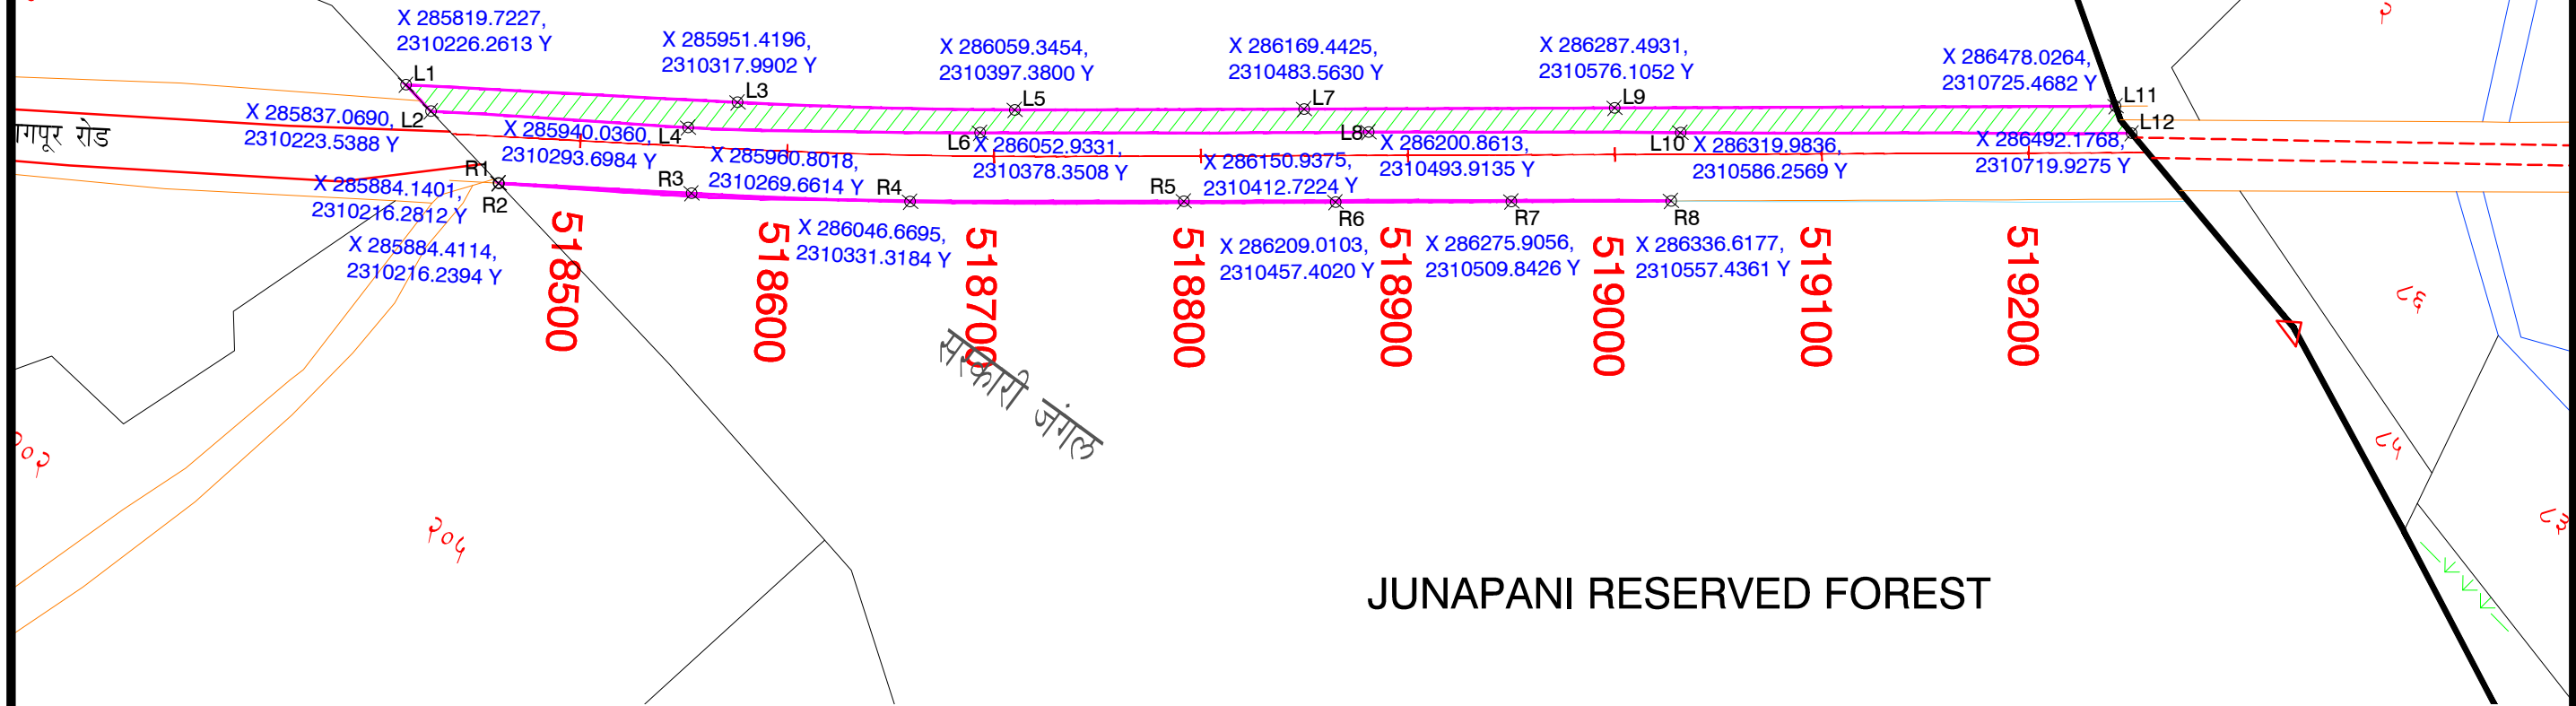


WARDHA ←

→ BUTIBORI

DESIGN CH	SURVEY NO	UTM CO ORDINATES			TOTAL AREA (Ha.)
		RIGHT,LEFT & CENTER			
		POINTS	EASTING	NORTHING	
5 1 8 4 4 0 - 5 1 9 2 6 0	R F	L1	285819.723	2310226.261	1.05
		L2	285837.069	2310223.539	
		L3	285951.419	2310317.990	
		L4	285940.036	2310293.698	
		L5	286059.345	2310397.380	
		L6	286052.933	2310378.351	
		L7	286169.442	2310483.563	
		L8	286200.861	2310493.913	
		L9	286287.493	2310576.105	
		L10	286319.984	2310586.257	
		L11	286478.026	2310725.468	
		L12	286492.177	2310719.927	
		R1	285884.140	2310216.281	
		R2	285884.411	2310216.239	
		R3	285960.802	2310269.661	
		R4	286046.669	2310331.318	
R5	286150.937	2310412.722			
R6	286209.010	2310457.402			
R7	286275.906	2310509.843			
R8	286336.618	2310557.436			

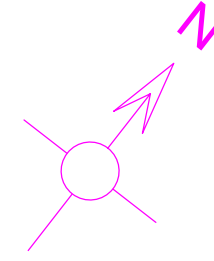

JUNAPANI RESERVED FOREST

Name of the Village : JUNAPANI RF
 Name of the Taluk : NAGPUR RURAL
 Name of the District : NAGPUR

Legend :

- Proposed CL - - - - -
- Proposed ROW — — — — —
- Existing ROW — — — — —
- Forest Land to be Diverted ▨ ▨ ▨ ▨ ▨

