


Layout plan of KHDH Cluster site with Approach Road

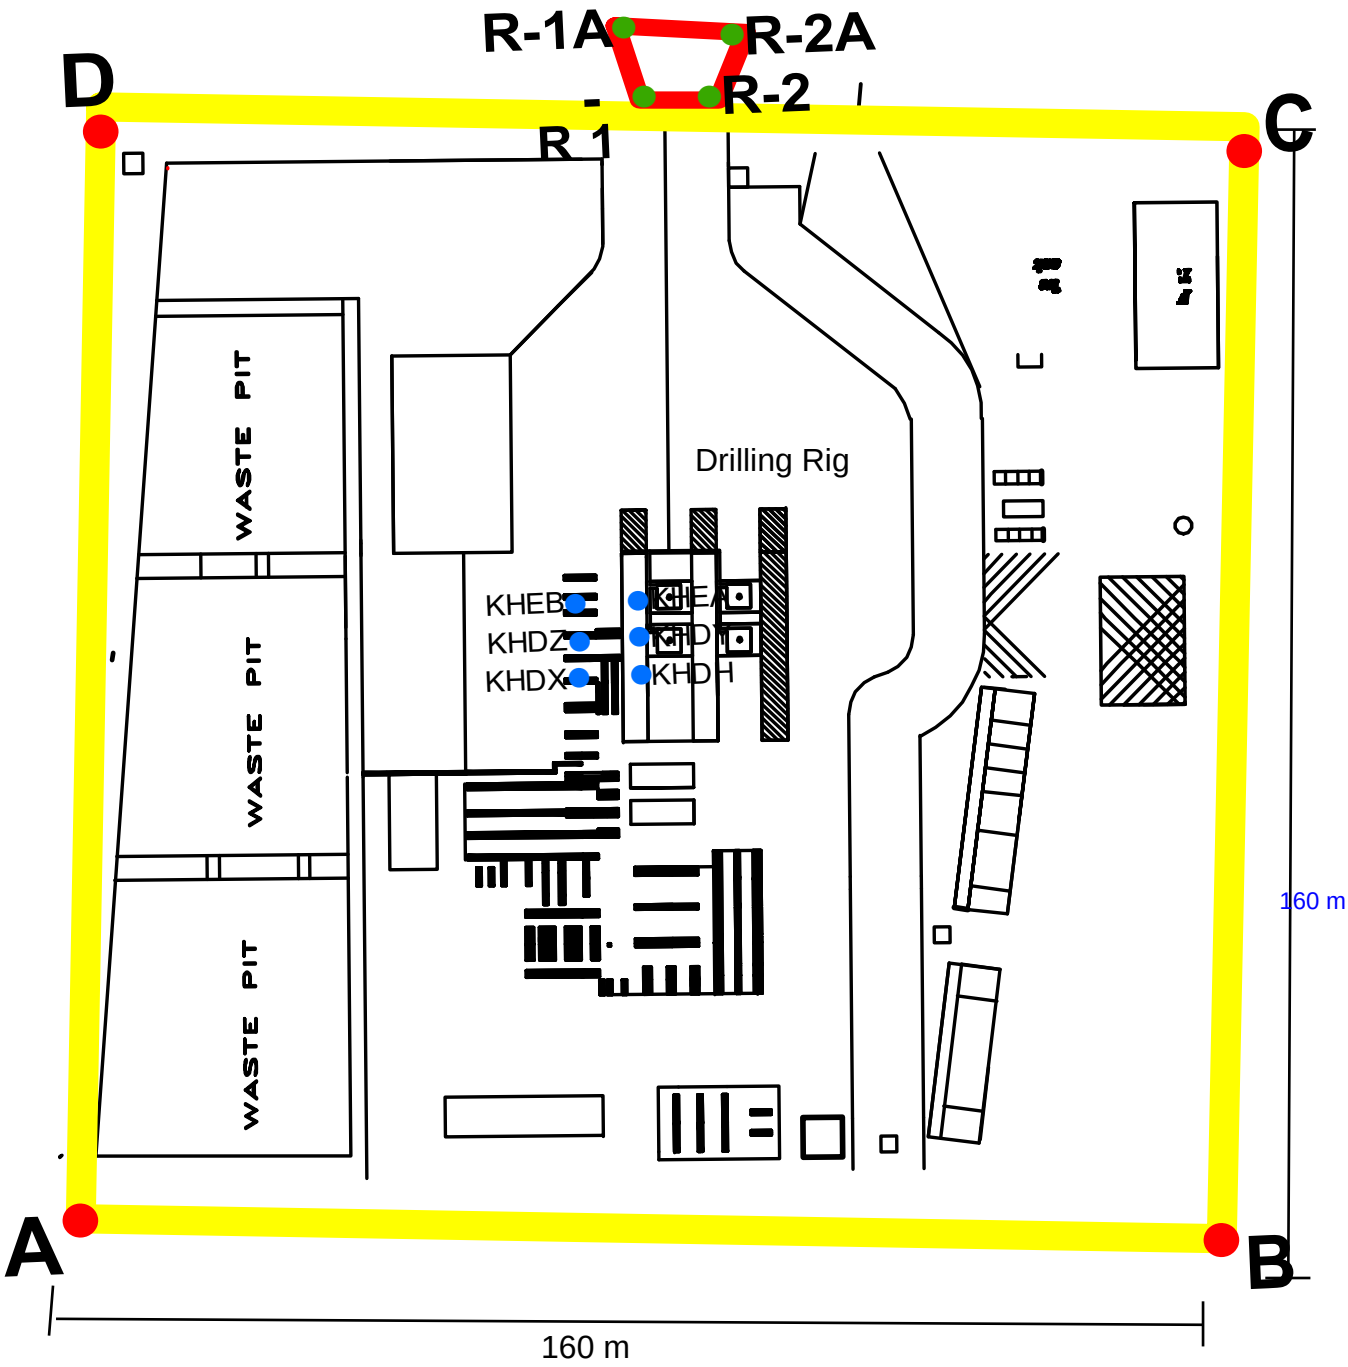

Area of waste pits = 30m x 29 m = 870 sq meter
Volume of each pit = 30m x 29m x 1.5 m = 1305 CUM
Total volume of all the pits = 3915 CUM


Area of Purposed diversion site = 2.56 Ha
Area of Approach Road = 0.009 Ha



LAYOUT PLAN

Niva Moni Tamuli
GM (P) Head HSE
ONGC, JORHAT ASSET, ASSAM

Signature of Niva Moni Tamuli

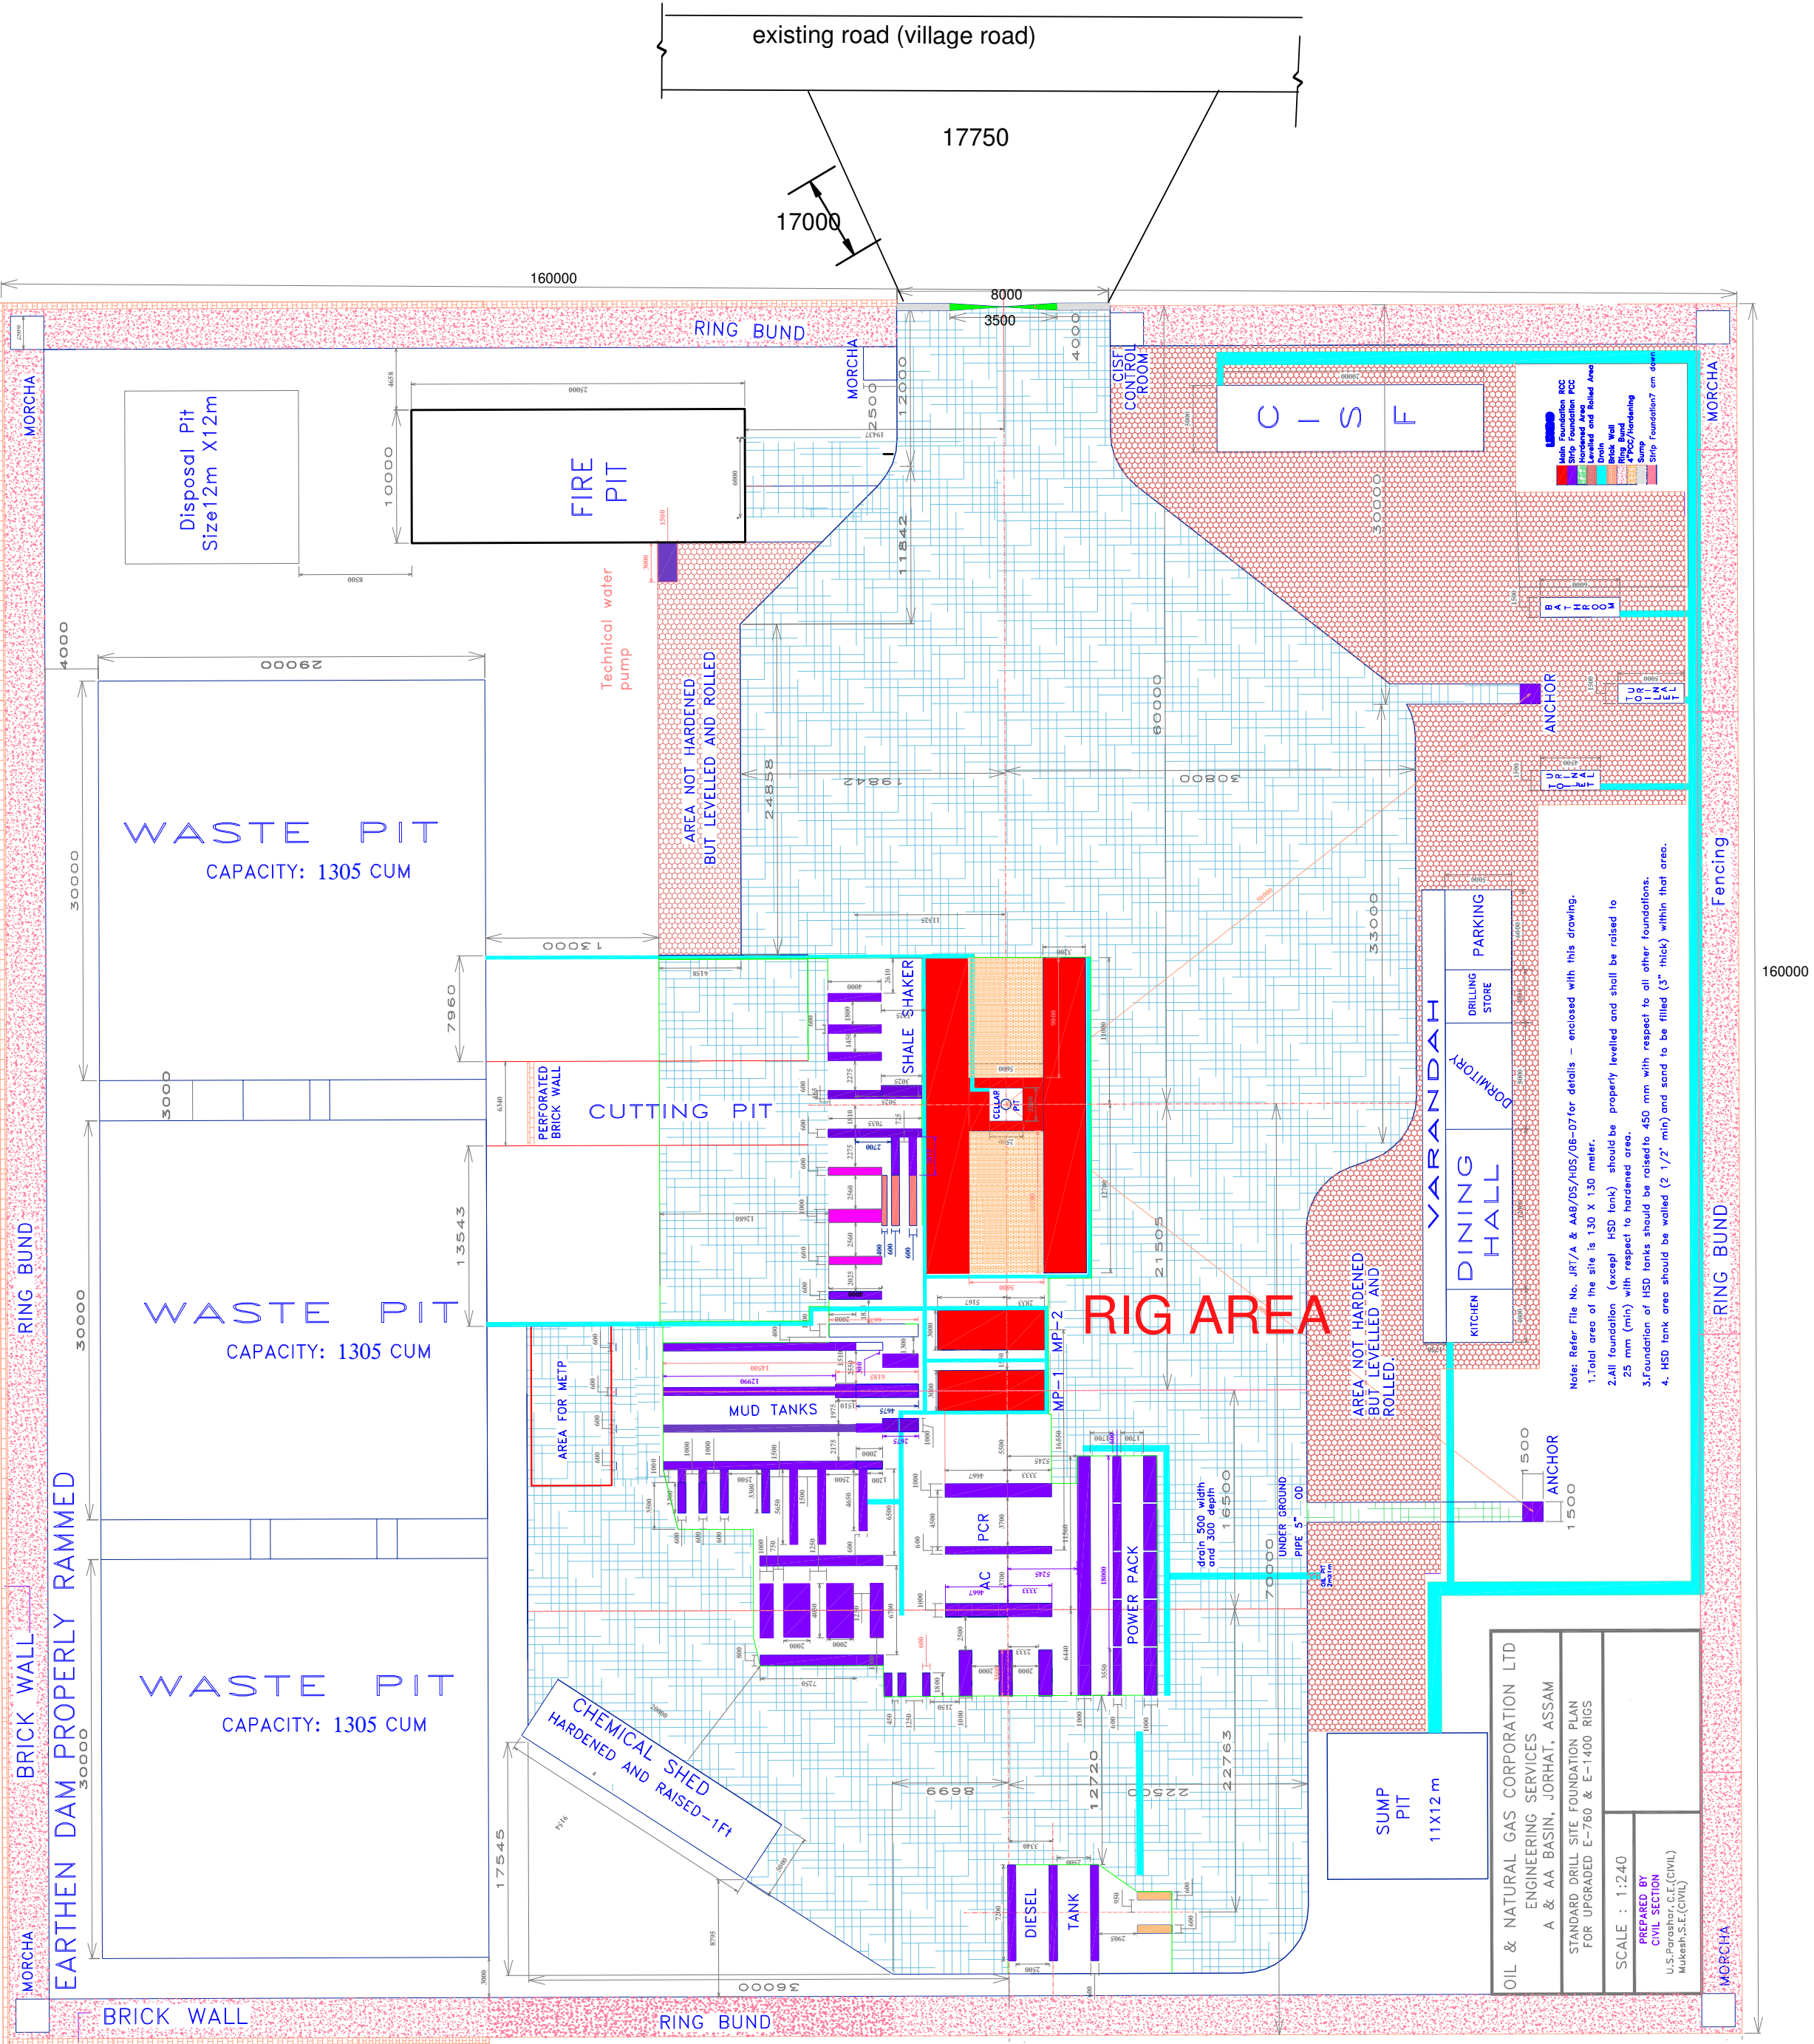

DETAILED LAYOUT PLAN

all dimensions are in mm