


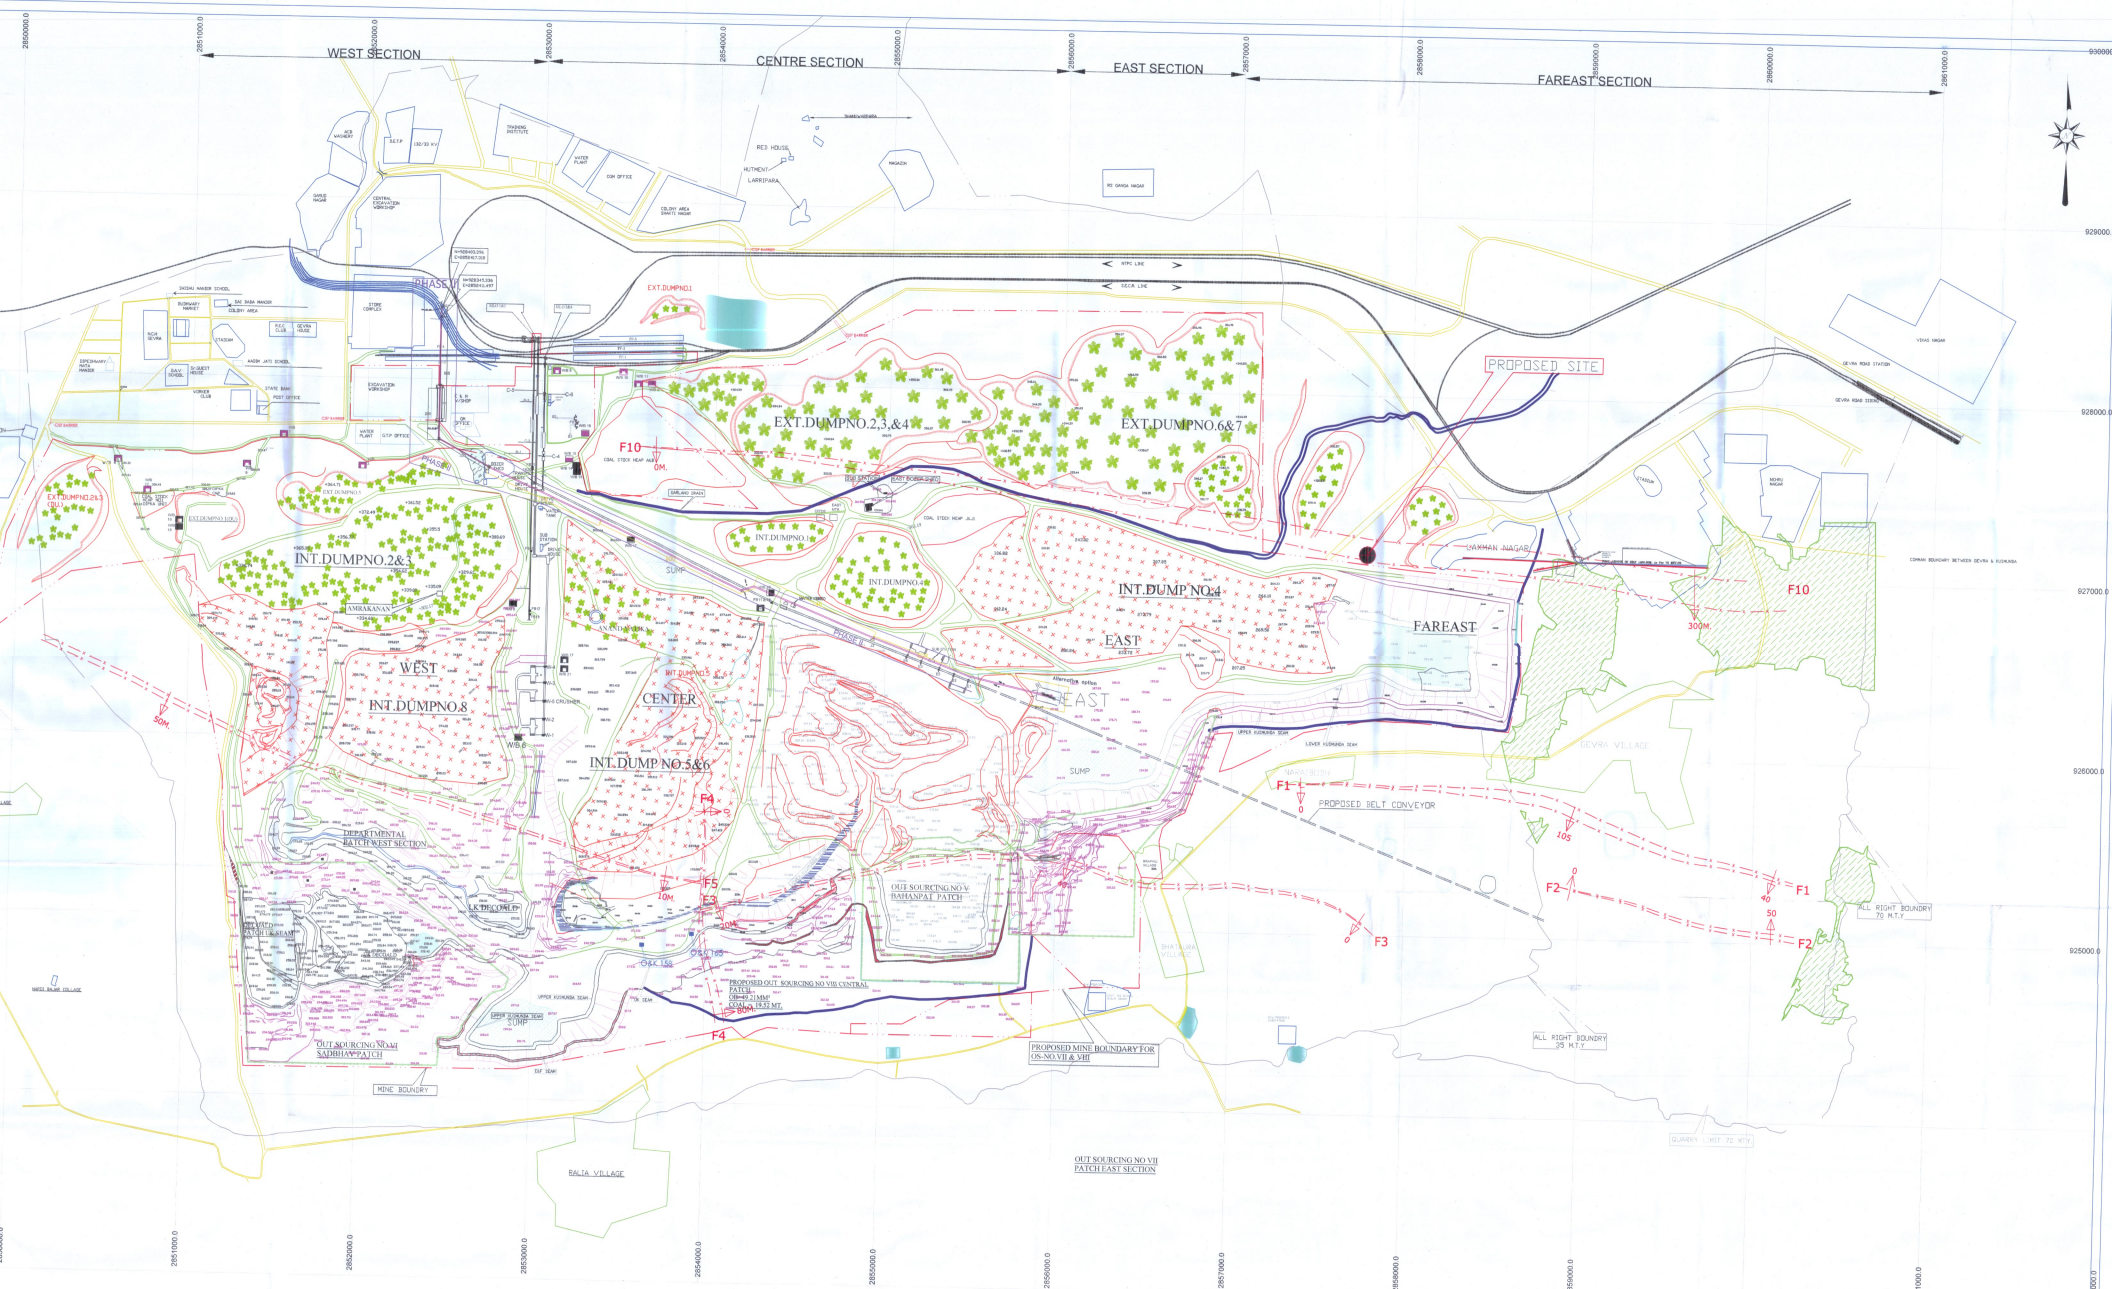

INDEX			
(1) ALL RIGHT BOUNDARY	(12) SUMP / POND	(13) W/B	(14) BORE HOLE
(2) MINE BOUNDARY	(15) BELT CONVEYOR	(16) LK SEAM	(17) E&F SEAM
(3) ROAD (SURFACE)	(18) CISF BARRIER	(19) OUTPUT W/B	(20) WORKING EDGE
(4) ROAD (TIPPER)			
(5) ROAD (CHALL) 30M. "WIDE"			
(6) RAILWAY LINE			
(7) DRAIN			
(8) FAULT LINE			
(9) EXTERNAL DB DUMP			
(10) INTERNAL DB DUMP			
(11) WORKING EDGE			

SOUTH EASTERN COAL FIELDS Ltd.
GEVRA OPENCAST PROJECT
GEVRA AREA
MINE PLAN UP TO 1-04-20

PLAN NO. SECL/GVR/SUR/2020/ / / DT.01-05-20

SCALE:- 1:10000

CERTIFIED THAT THE PLAN IS CORRECT AND BROUGHT UP TO DATE

[Signature]
MANAGER

[Signature]
14.05.2020
SURVEYOR

[Signature] 15/05/2020
 General Manager
 S.E.C.L., Gevra Project

[Signature] 14/05/2020
 Surveyor