


DIVISION OF FOREST LAND FOR APPROACH ROAD TO MAHAKALI AGRO INDUSTRIES PVT. LTD.
ON DELHI-AMBALA ROAD, NH-44, KM 192-193, RHS AT VILLAGE MOHRA, DISTT. -AMBALA, (HR)

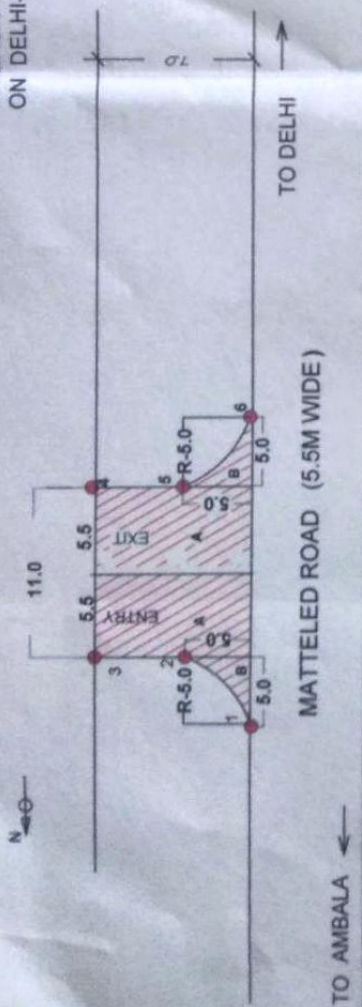

MATTELED ROAD (5.5M WIDE)

FOREST AREA DETAILS
(SCALE 1:50)

1. FOREST AREA TO USED = 0.0088 Ha
2. NON-FOREST AREA TO USED = 1.32 Ha

FOREST AREA :-

1. MARKED 'A' AREA :- $1 \times 11.0 \times 7.0 = 77.0$ Sqm.
2. MARKED 'B' AREA :- FILLET SHAPE
AREA = $0.215 \times R \times R$
= $2[0.215 \times R \times R]$
= $2[0.215 \times 5 \times 5]$
= $2[5.375]$
= 10.75
= 10.75 Sqm

TOTAL AREA (A+B) = $77.0 + 10.75 = 87.75$ Sqm
or 0.0088 Ha

LEGEND	DGPS POINT
●	PROPERTY BOUNDARY
—	ROAD
—	ENTRY / EXIT
—	FOREST LAND

TITLE :-

MAP PREPARED FOR MAHAKALI AGRO IND.
PVT LTD, MOHRA, AMBALA

OWNER SIGN :-

Signature

ARCHITECT SIGN :-



PREPARED BY :-

A Build Craft


ARCHITECT, INDUSTRIAL DESIGNER & VALUERS

PANCHKULA ROAD SAHA CHOKK, SAHA (AMBALA)

PH. - 099922-57831, 099811-00203

TITLE :- LAYOUT PLAN

DATE : 18.05.2021 DRS. NO. :- BCA-3300 REV. :- 00

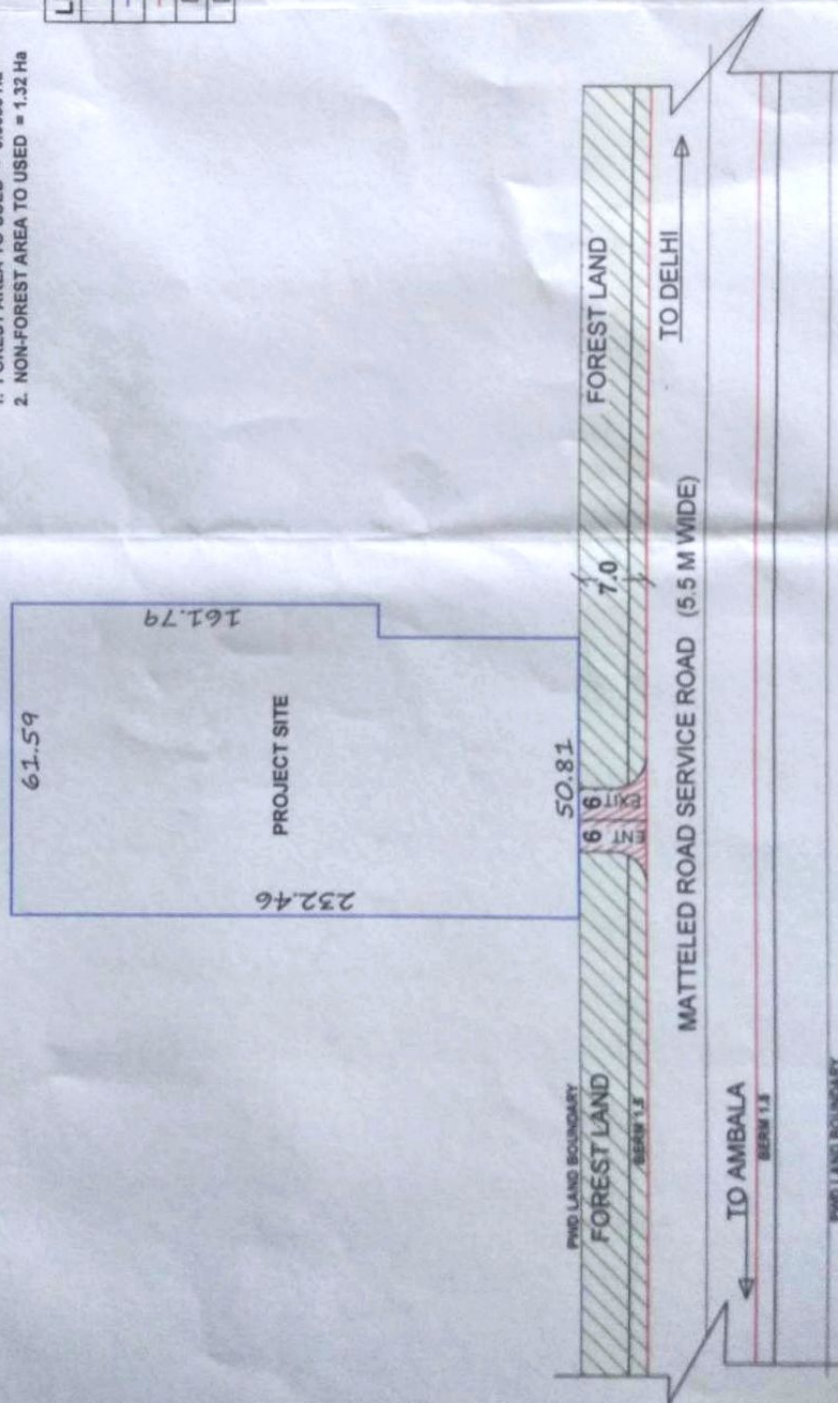

LAYOUT PLAN