


TYPICAL CROSS SECTION (TYPE : TS-1) FOR RECONSTRUCTION FROM GSB (CONCENTRIC WIDENING)

SCALE : 1:100

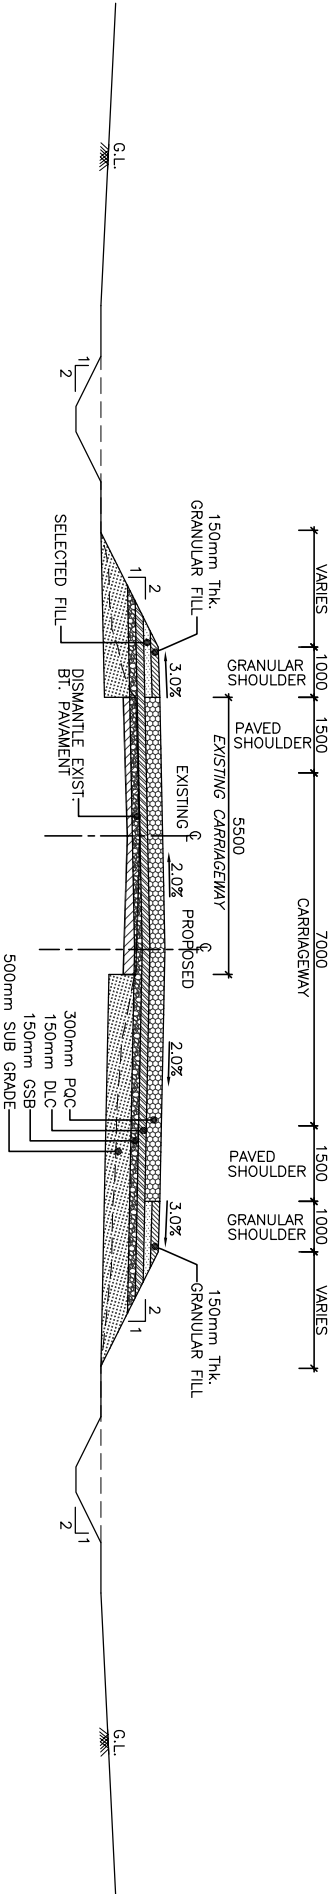

TYPICAL CROSS SECTION (TYPE : TS-1A) FOR RECONSTRUCTION FROM GSB (ECCENTRIC WIDENING)

SCALE : 1:100

CLIENT :
GOVERNMENT OF INDIA
MINISTRY OF ROAD TRANSPORT & HIGHWAYS
PUBLIC WORKS DEPARTMENT
MAHARASHTRA

PROJECT: Consultancy Services for
2 Lining with Paved Shoulders including Strengthening of
Nashik - Peth Section Km 11/600 - Km 65/600 of
National Highway No.848 in Nashik District in the
State of Maharashtra (to be implemented under EPC Mode)

CONSULTANTS :
SAI Consulting Engineers Pvt. Ltd.
AN ISO 9001 Certified Company


REV	DATE	DESCRIPTION	SIGN	DRAWN BY : R.K.	CHECKED BY : H.K.	APPROVED BY : K.P.
PO	09/07/2015	ISSUED WITH FPR				
PA	18/09/2014	ISSUED WITH DPR				
PA	18/09/2014	ISSUED WITH DPR				

SCALE : 1:100

TITLE :
TYPICAL CROSS SECTIONS
FIGURE : 7.1


DRG. NO. : SA/214006/FPR/CANCS - 01

REVISION : PD

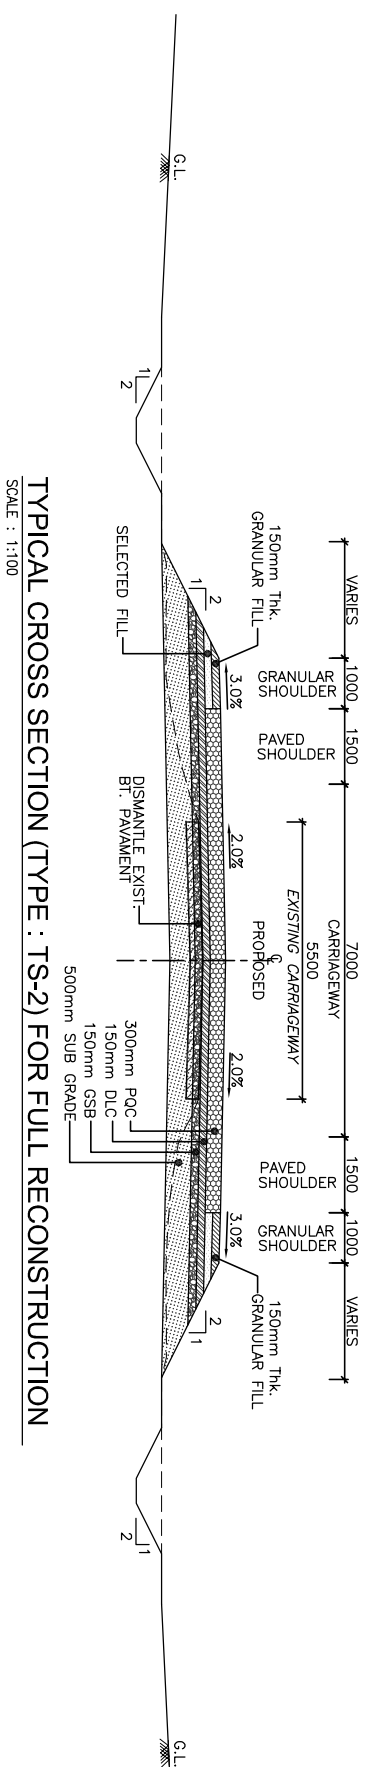


SCALE : 1:100

TYPICAL CROSS SECTION (TYPE : TS-2) FOR FULL RECONSTRUCTION

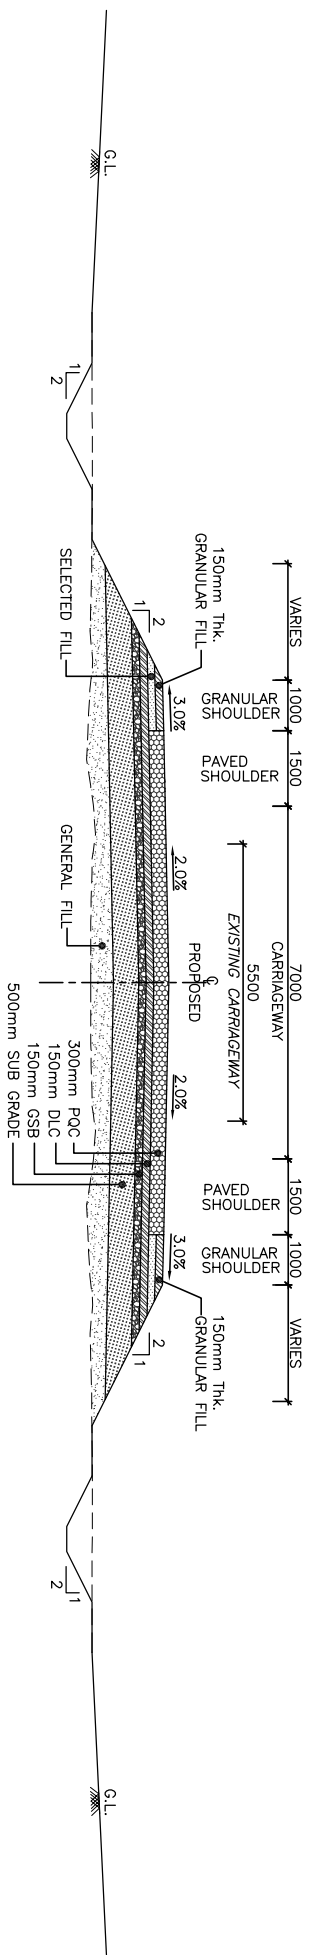

TYPICAL CROSS SECTION (TYPE : TS-3) FOR REALIGNED & NEW CONSTRUCTION PORTION IN RURAL AREA
SCALE : 1:100

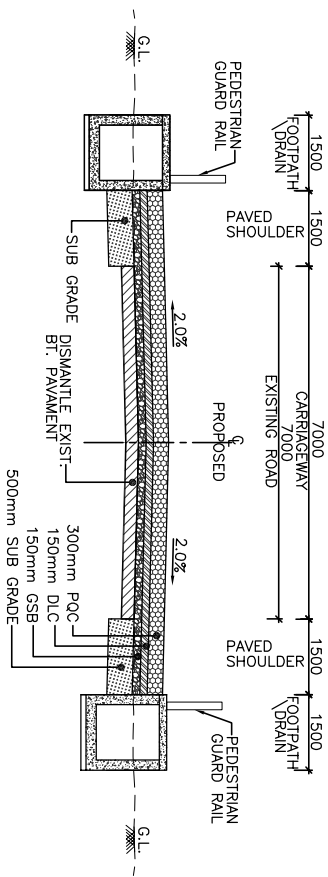

TYPICAL CROSS SECTION (TYPE : TS-04)
2-LANE CARRIAGEWAY (WITH PAVED SHOULDER) RECONSTRUCTION FROM GSB
IN BUILT UP AREA
SCALE : 1:100

CLIENT:



GOVERNMENT OF INDIA
MINISTRY OF ROAD TRANSPORT & HIGHWAYS
PUBLIC WORKS DEPARTMENT
MAHARASHTRA

PROJECT:

2 Lining with Paved Shoulders including Strengthening of Naslik - Peth Section Km 11/600 - Km 65/600 of National Highway No.848 in Nashik District in the State of Maharashtra (to be implemented under EPC Mode)


CONSULIANIS:

SAI
SYSTRA GROUP

SAI Consulting Engineers Pvt. Ltd.
An ISO 9001 Certified Company

Block-A, "Sai Hrudayam" Corporate Square, B/A, Rajpath

PD 09/07/2015 ISSUED WITH FPPR PC 01/07/2015 ISSUED WITH FPPR PC 02/07/2015 ISSUED WITH FPPR PA 18/09/2014 ISSUED WITH DFR			DRAWN BY : R.K. CHECKED BY : H.V. APPROVED BY : K.P.		TITLE : TYPICAL CROSS SECTIONS FIGURE : 7.2	
REV	DATE	DESCRIPTION	SIGN	ISSUED BY : R.K.		
SCALE : 1:100					DRG. NO. : SA-214006/FPPR/CMS - 02	
REVISION : PD						

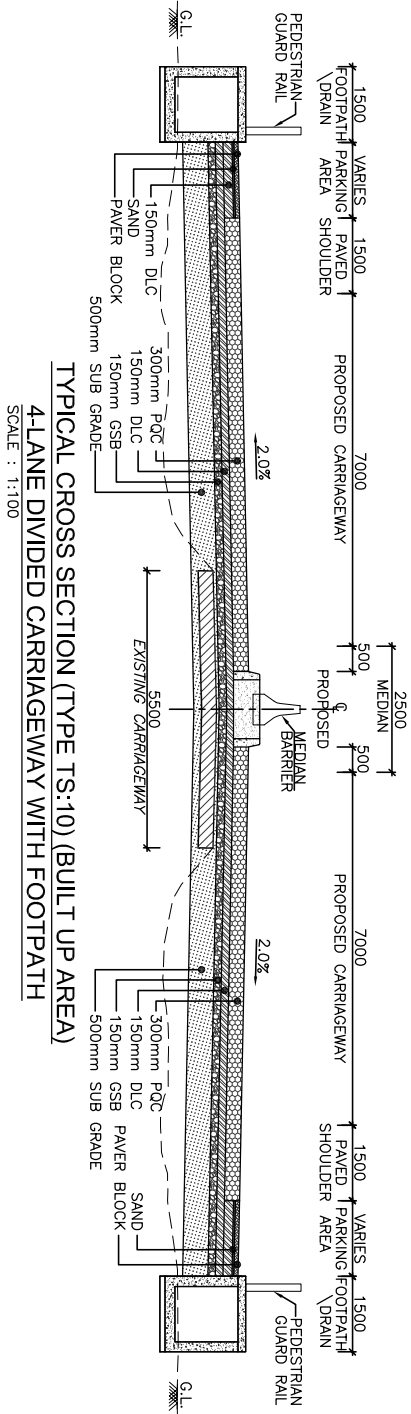


CLIENT :



PROJECT:

Consultancy Services for
2 Laning with Paved Shoulders including Strengthening of
Nashik - Peth Section Km 11/600 - Km 65/600 of
National Highway No.848 in Nashik District in the
State of Maharashtra (to be implemented under EPC Mode)

CONSULTANTS :

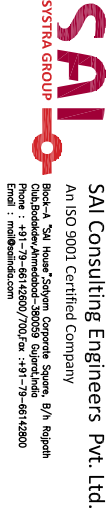

SAI Consulting Engineers Pvt. Ltd.
An ISO 9001 Certified Company


REV	DATE	DESCRIPTION	SIGN	ISSUED BY : R.H.	CHECKED BY : H.V.	APPROVED BY : K.P.
PO	09/07/2015	ISSUED WITH PPR				
PA	18/09/2014	ISSUED WITH PPR				
PA	18/09/2014	ISSUED WITH PPR				

TITLE :
TYPICAL CROSS SECTIONS
FIGURE : 7.6

DRG. NO. : SA/214006/PPRC/MCS - 06

REVISION : PD