


SITEPLAN SHOWING THE
LOCATION OF PROP. INTERLOCKED
PAVERBLOCK ON HISAR ROAD
FROM MAHARANA PARTAP
CHOWK TO CHATTARGARH
PATTI PHATAK IN
SIRSA TOWN
WITHIN M.C. LIMIT
SECTOR 20, & 19.

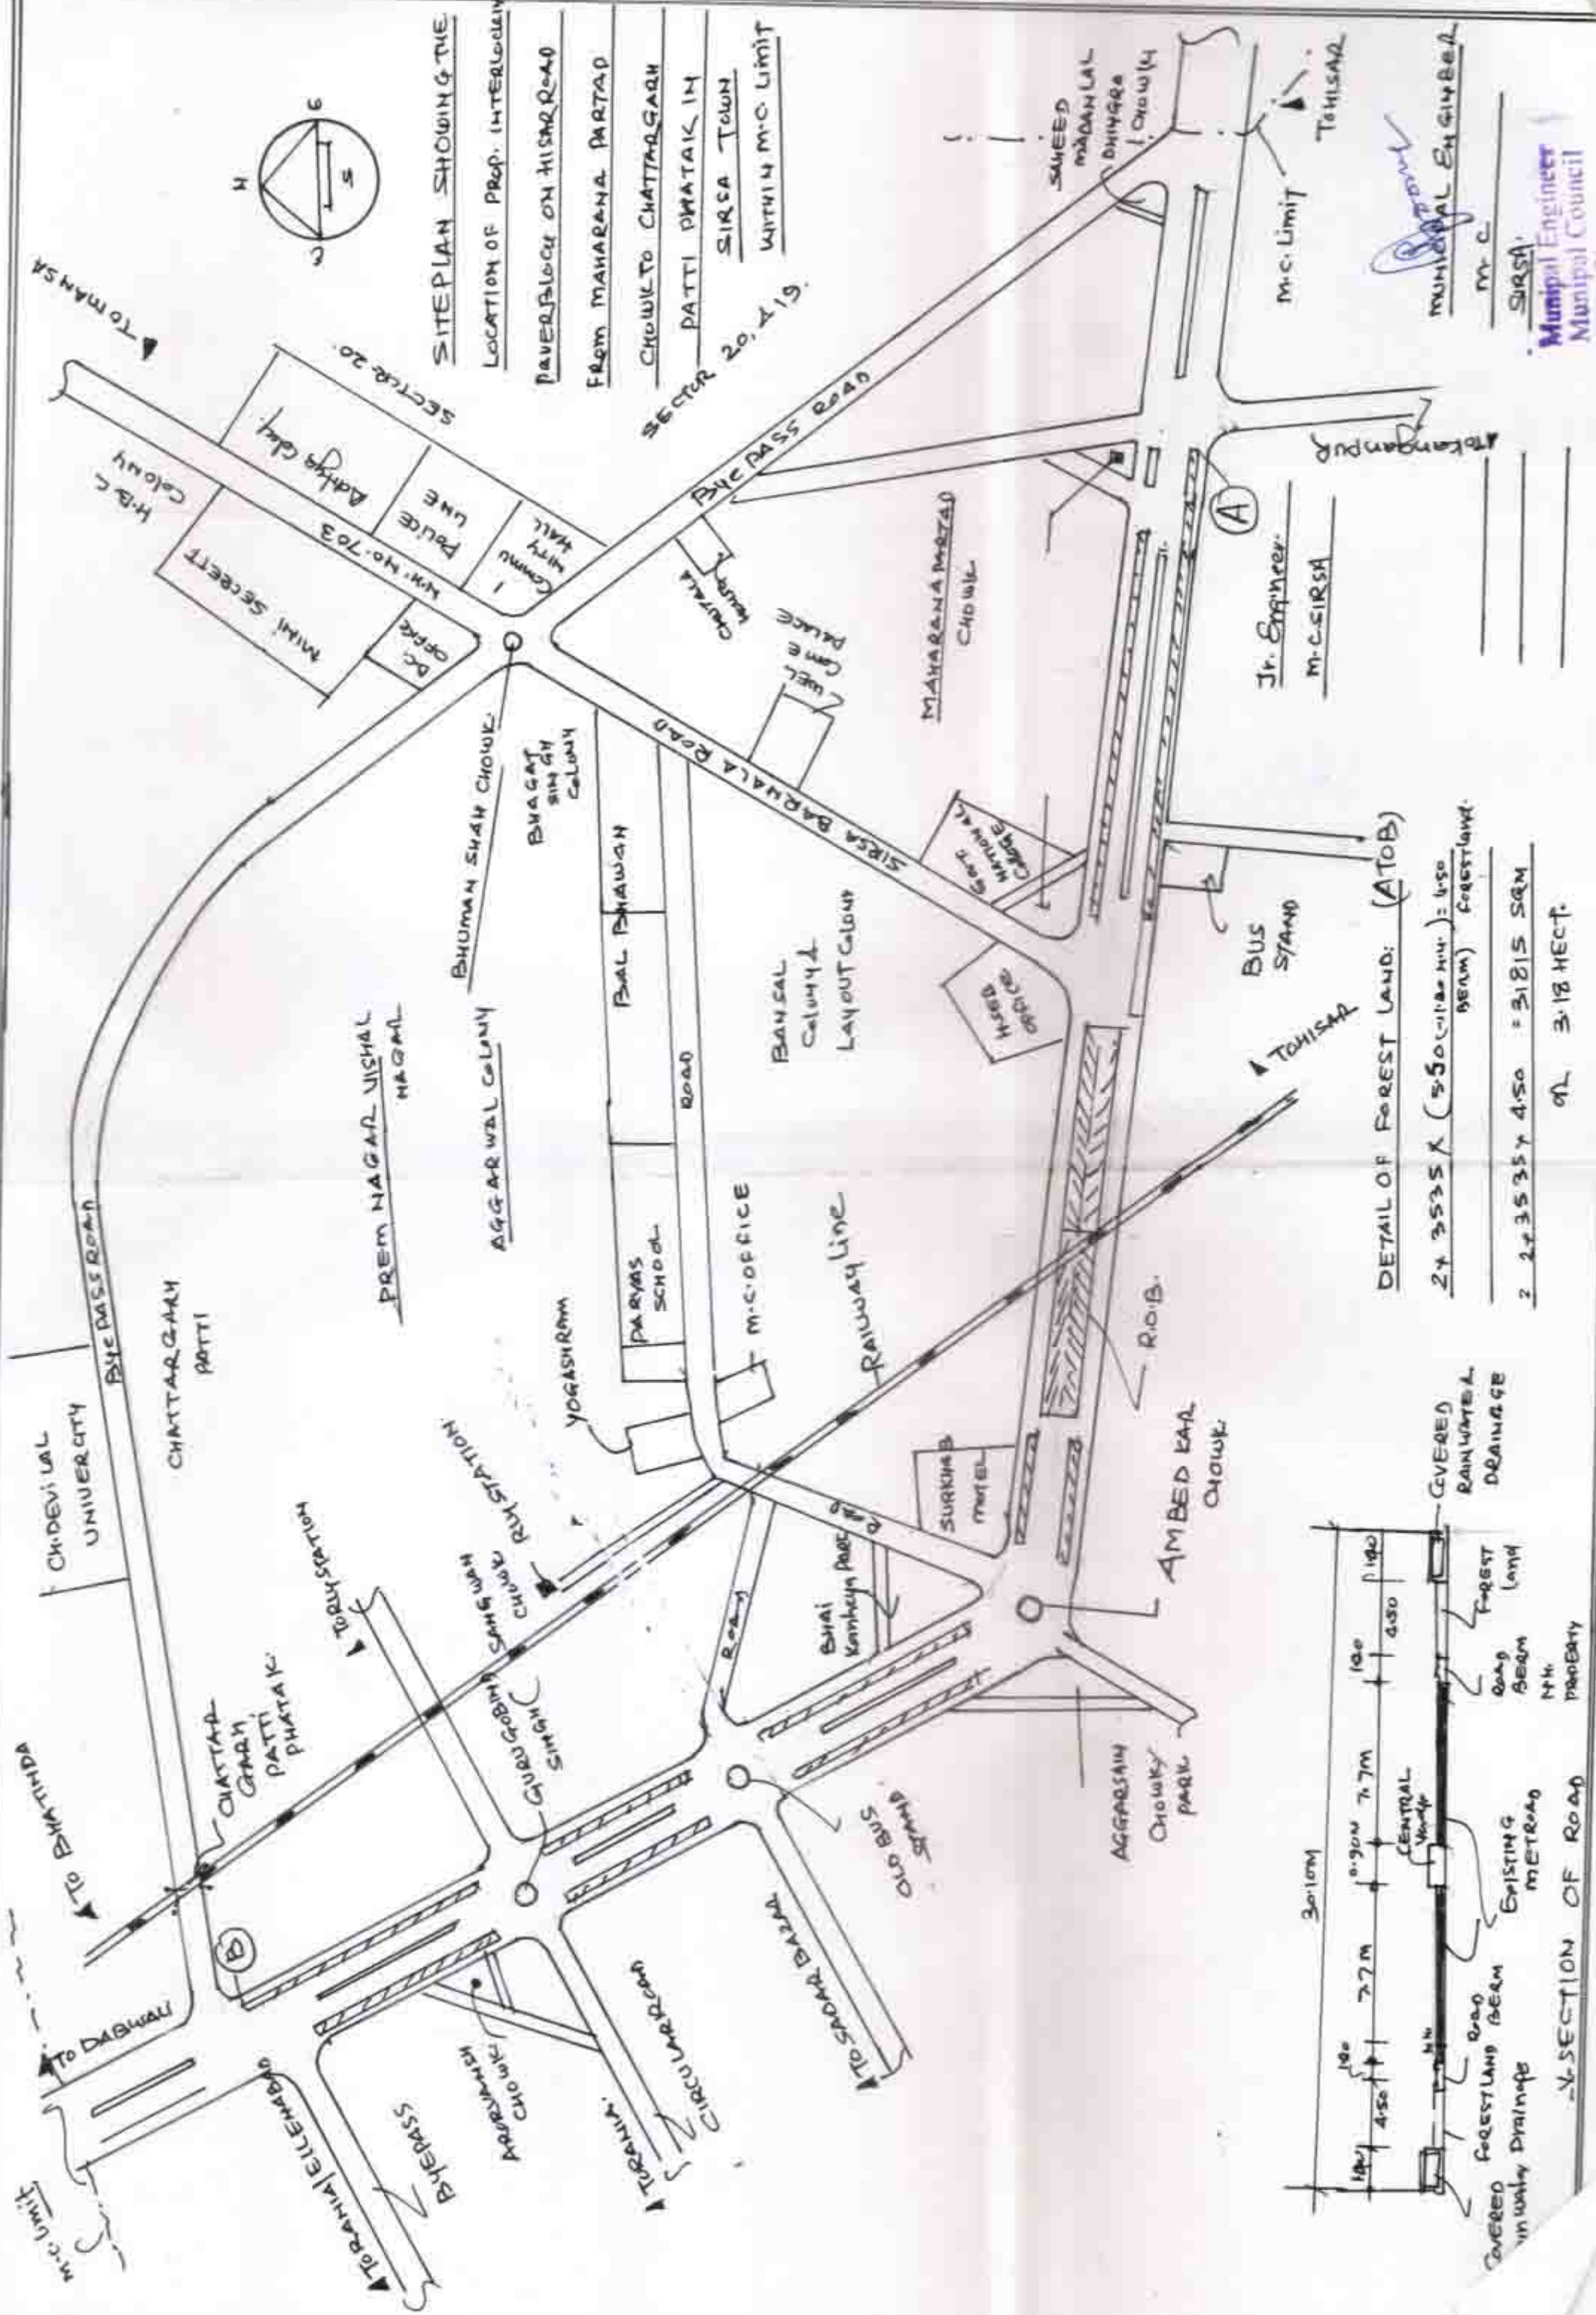


Municipal Engineer
SIRSA
M.C.

Jr. Engineer
M.C. SIRSA

DETAIL OF FOREST LAND: (A TO B)

2 x 3535 x (550 - 1100 mm) = 650
 2 x 2 x 3535 x 4.50 = 31815 SQM
 OF 3.18 HECT.

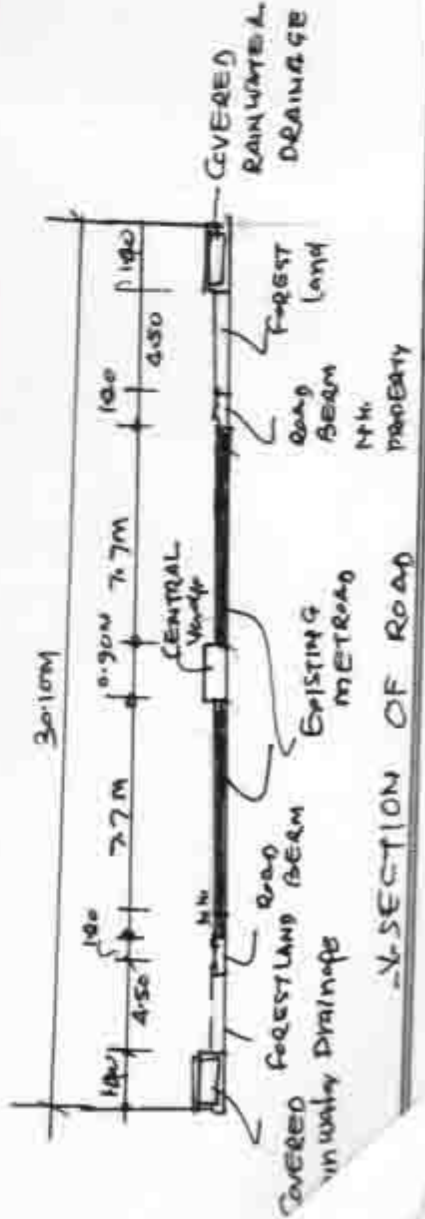

CROSS SECTION OF ROAD