


PROPOSAL FOR DIVERSION OF PROTECTED FOREST LAND FOR THE PROJECT OF FOUR
LAINING OF BHARUCH SUKLATIRTH ROAD (ZADESHWAR CHOKADI TO VILLAGE TAVRA)
K M 7/00 TO 10/700 DIST. BHARUCH IN GUJARAT STATE

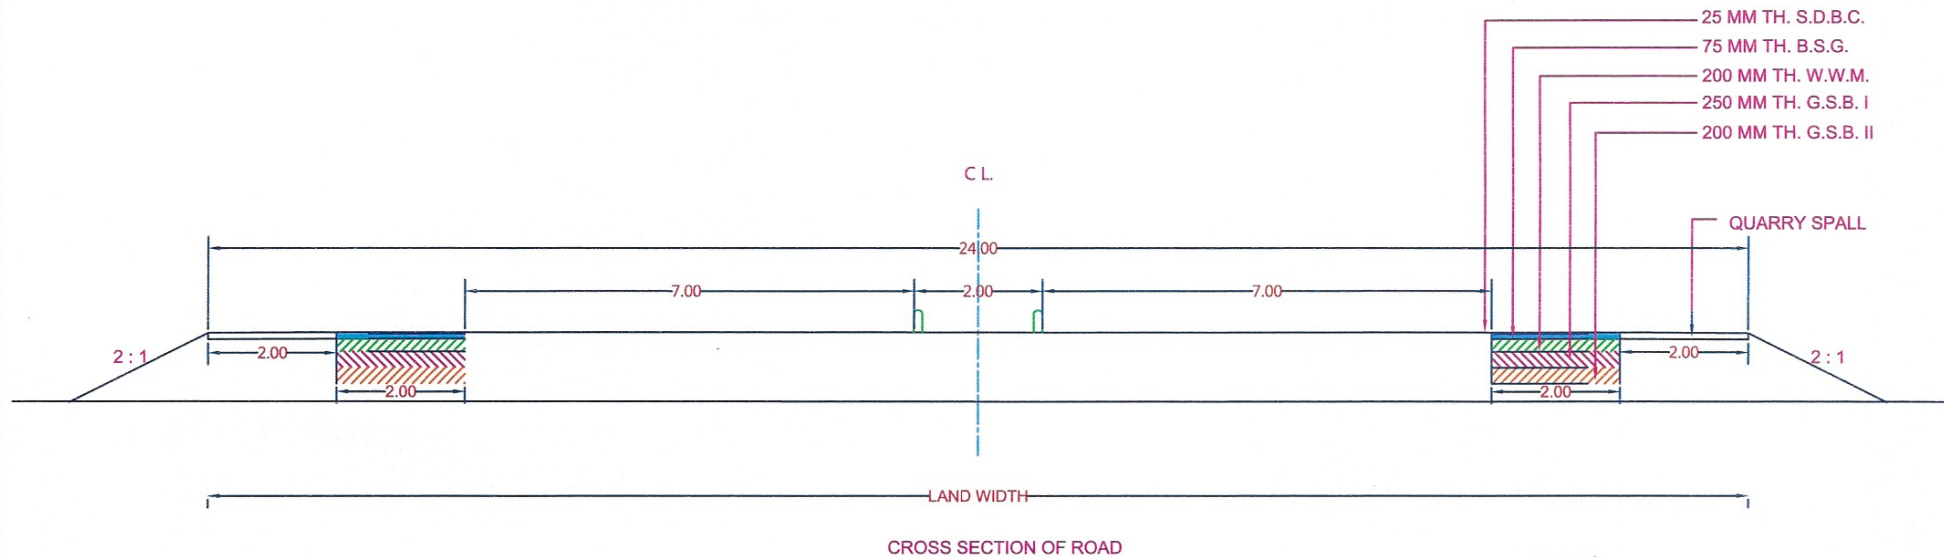

[Signature]
CHIEF EXECUTIVE AUTHORITY
BHARUCH ANKLESHWAR URBAN
DEVELOPMENT AUTHORITY
BHARUCH