


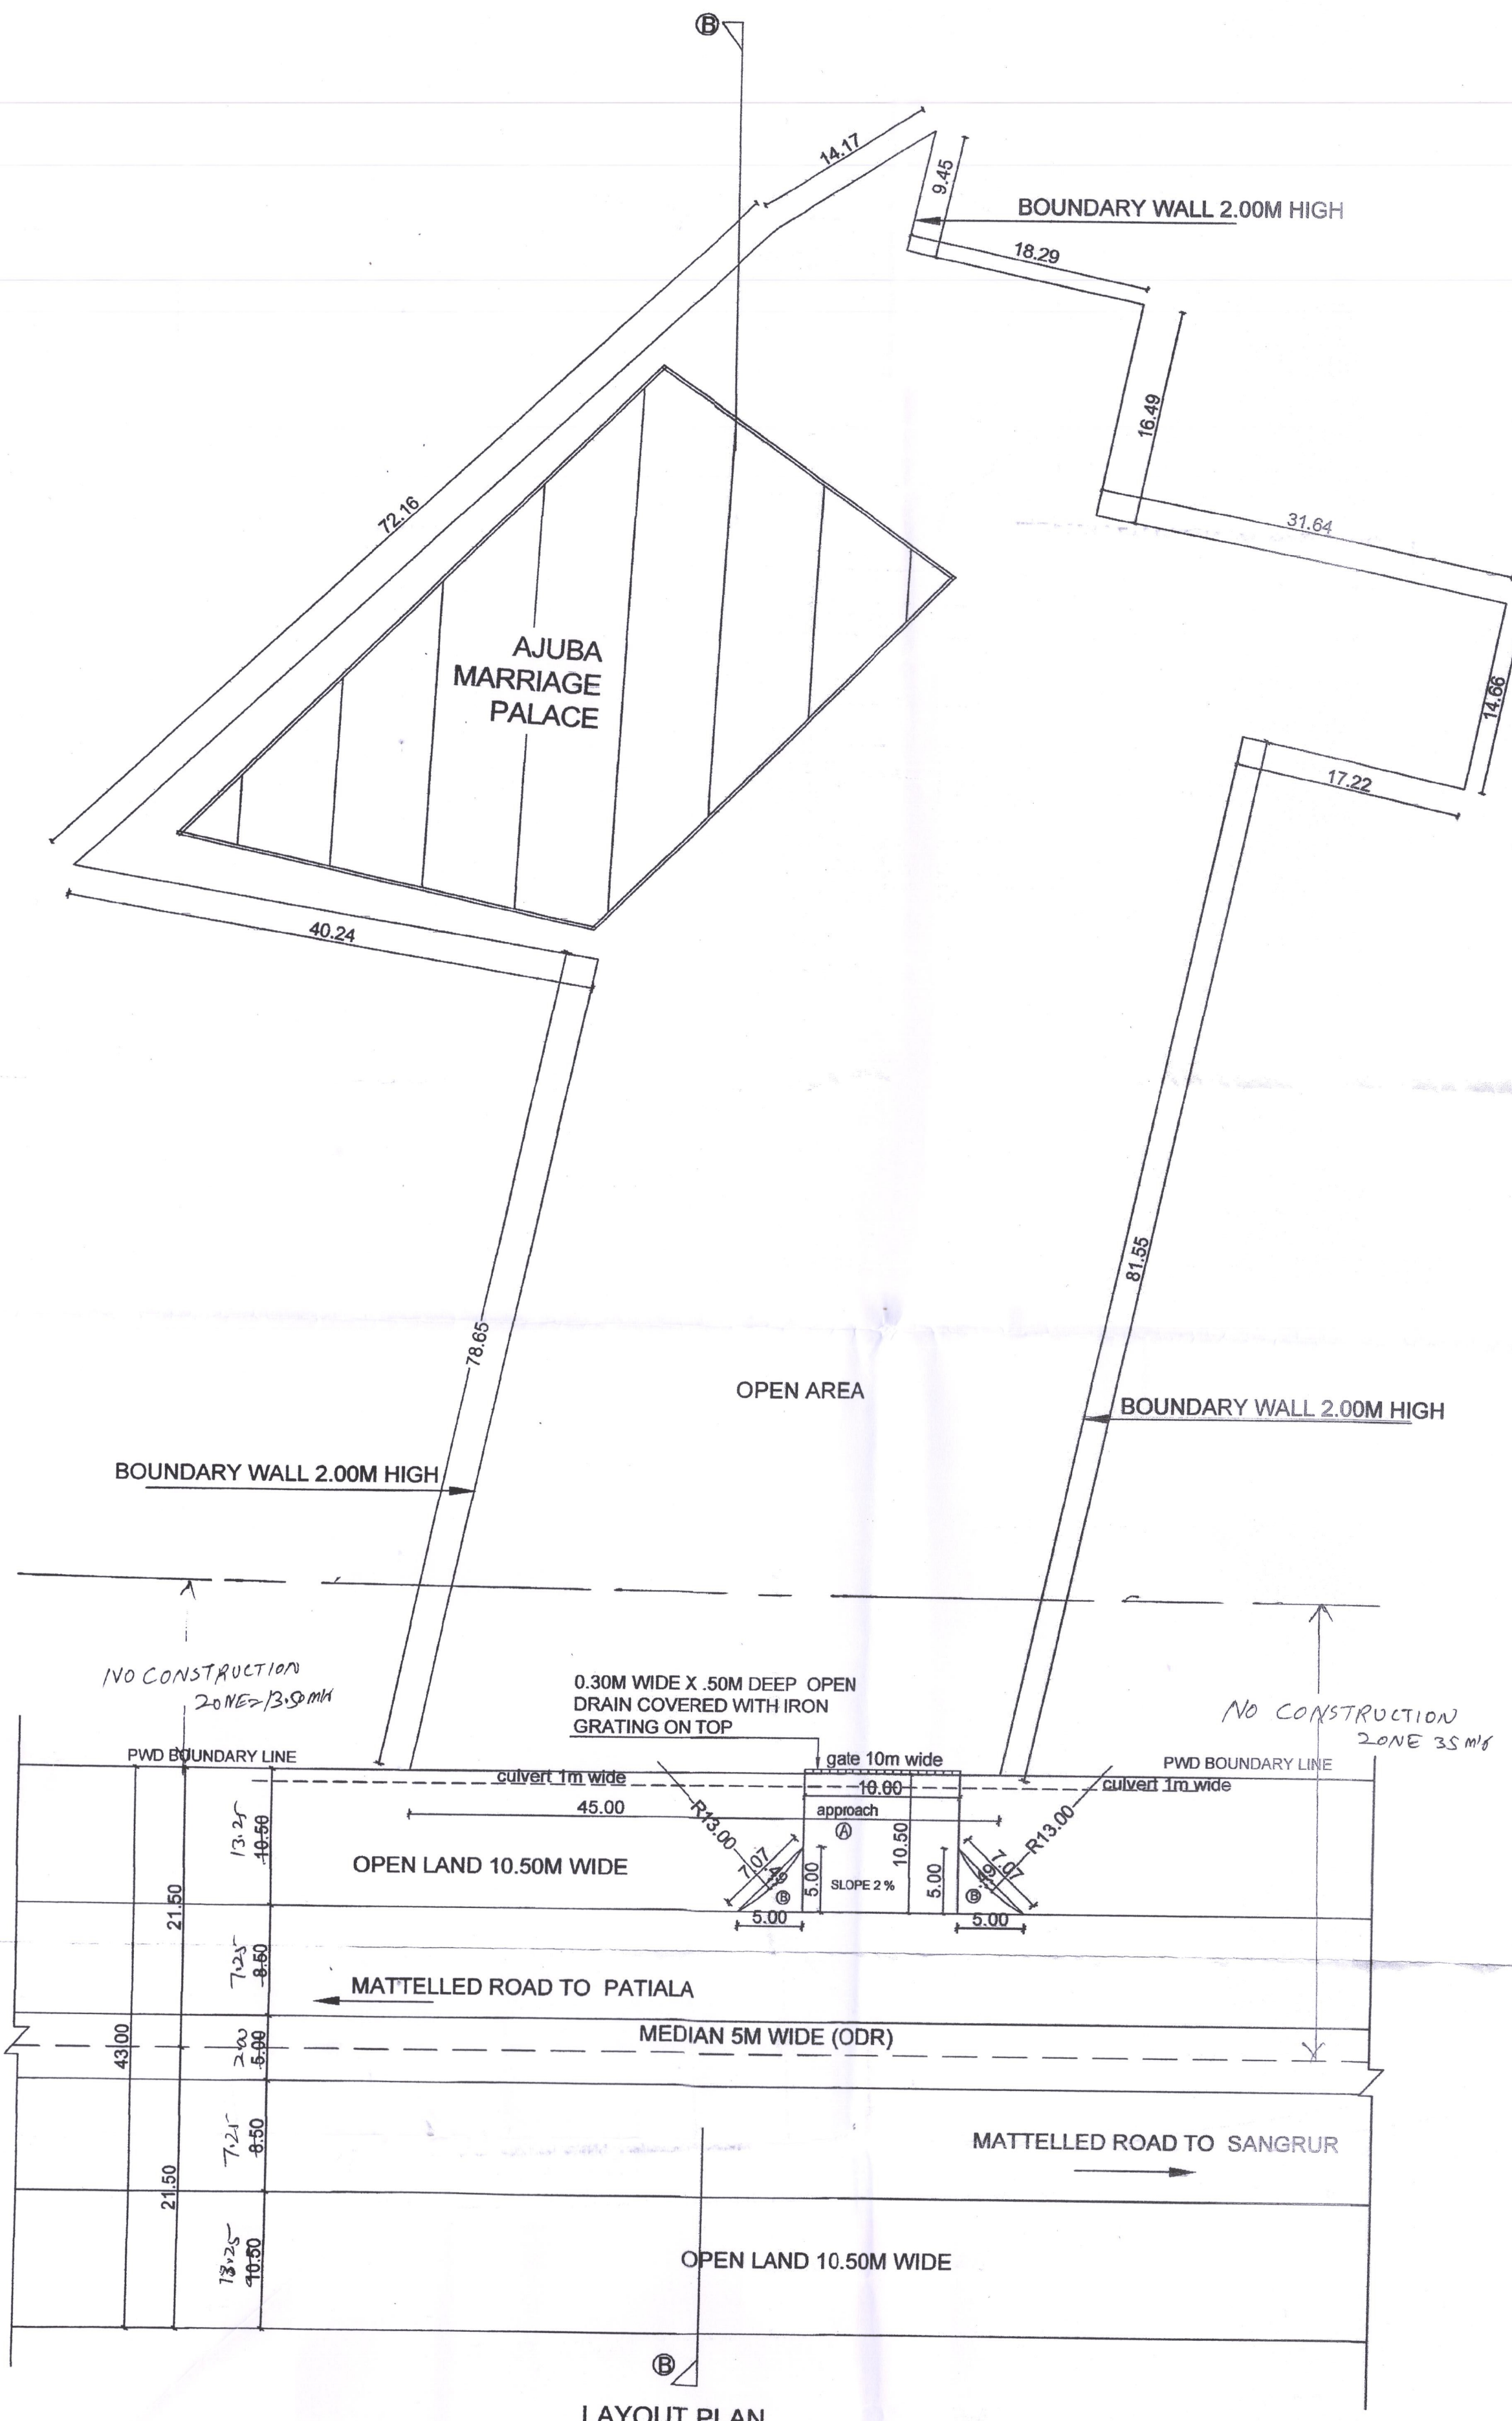
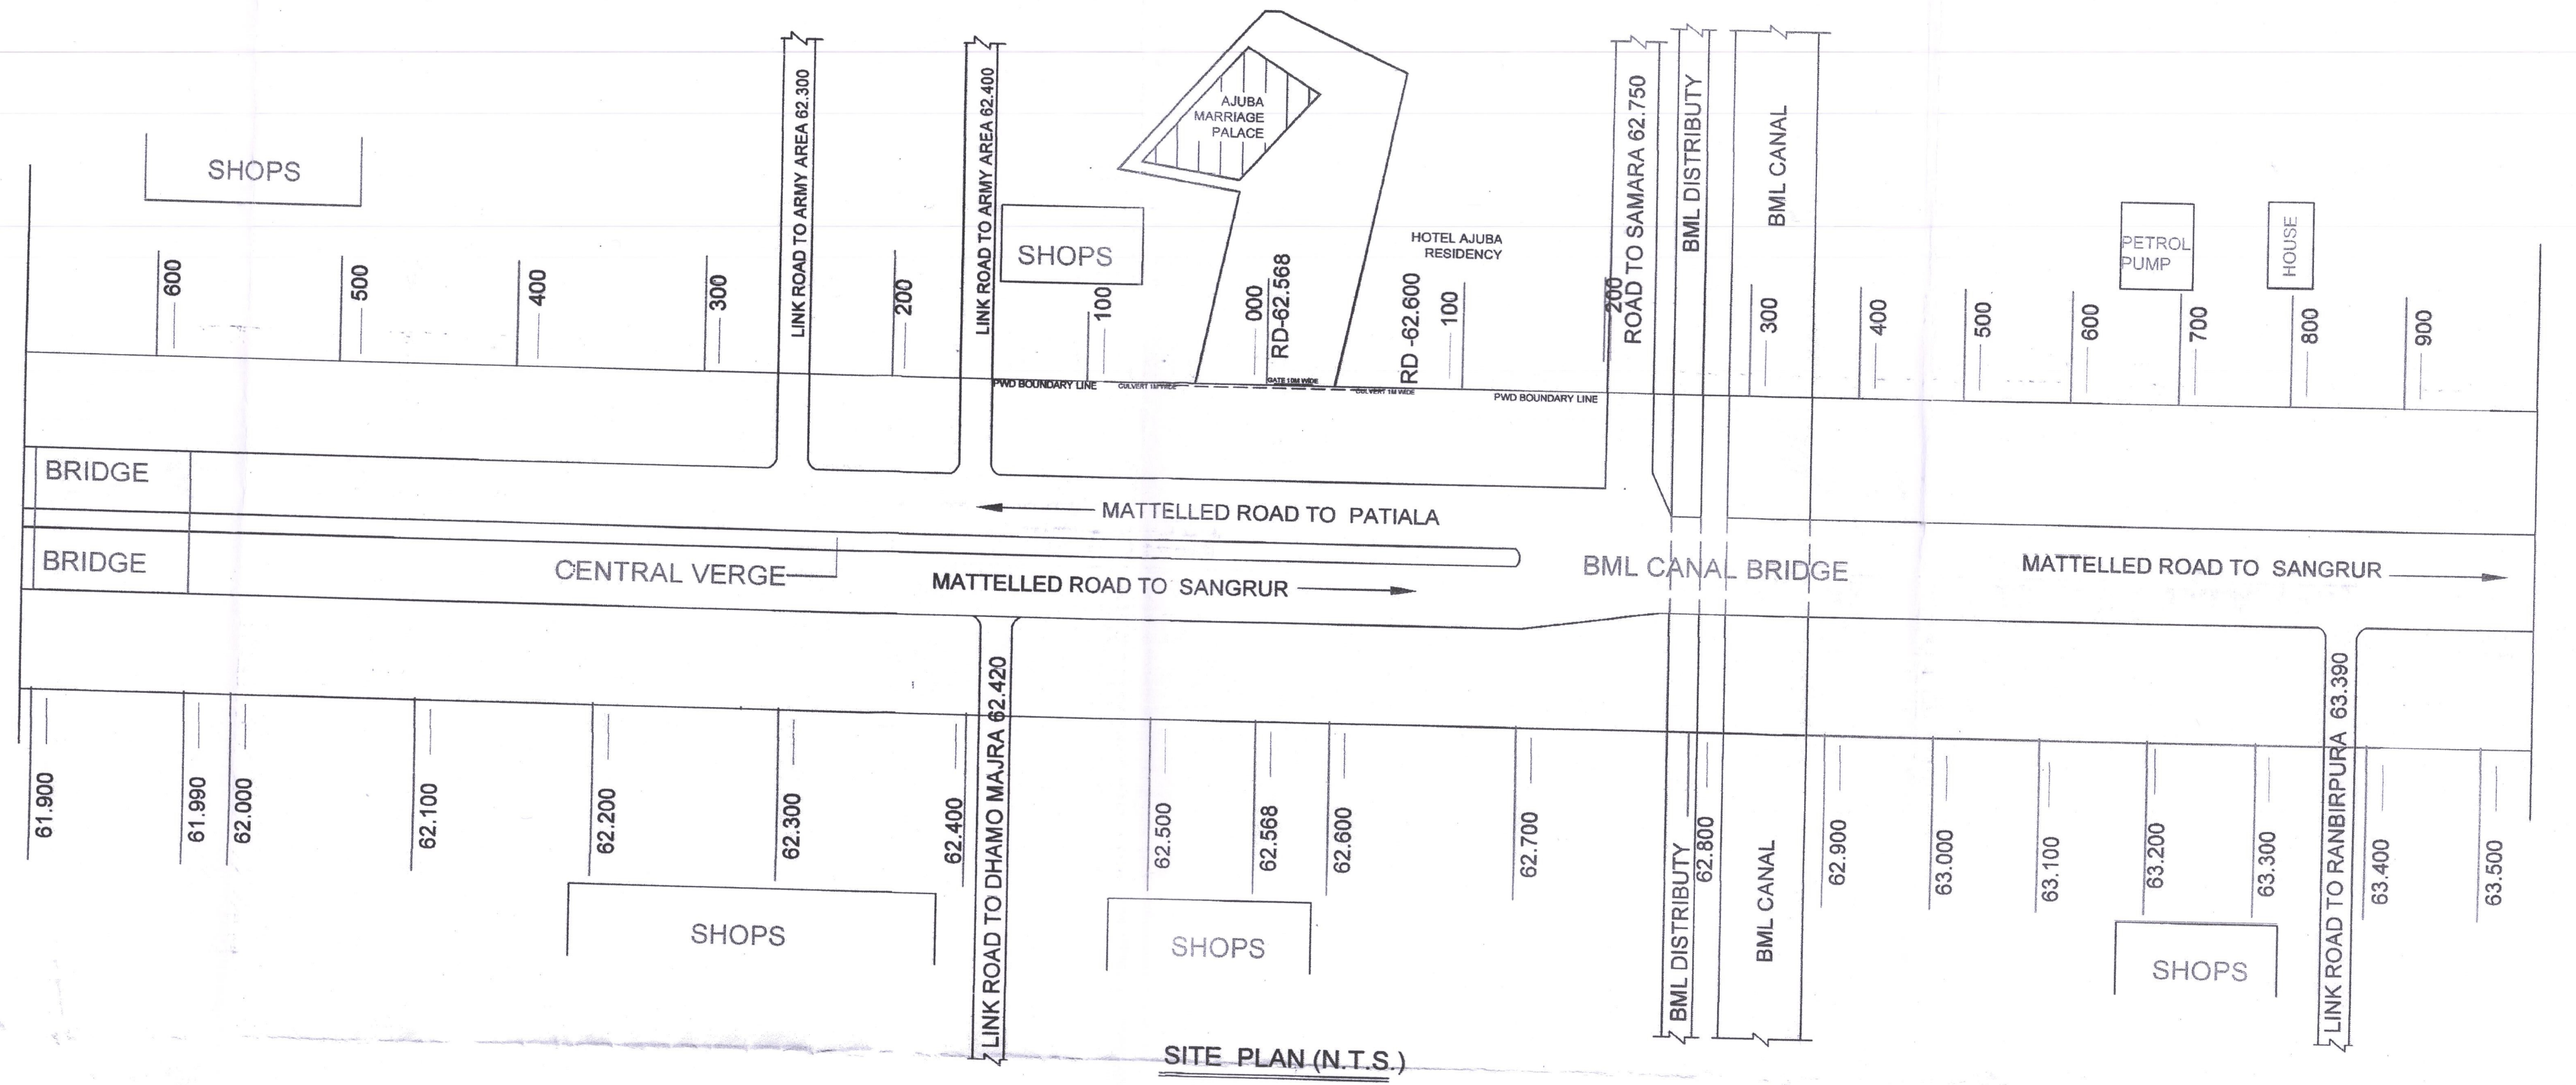
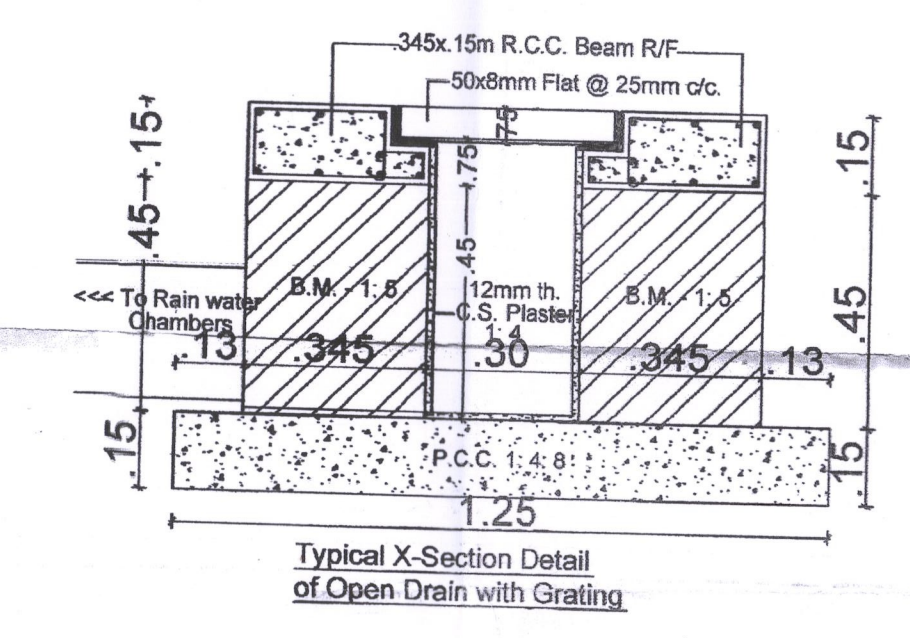


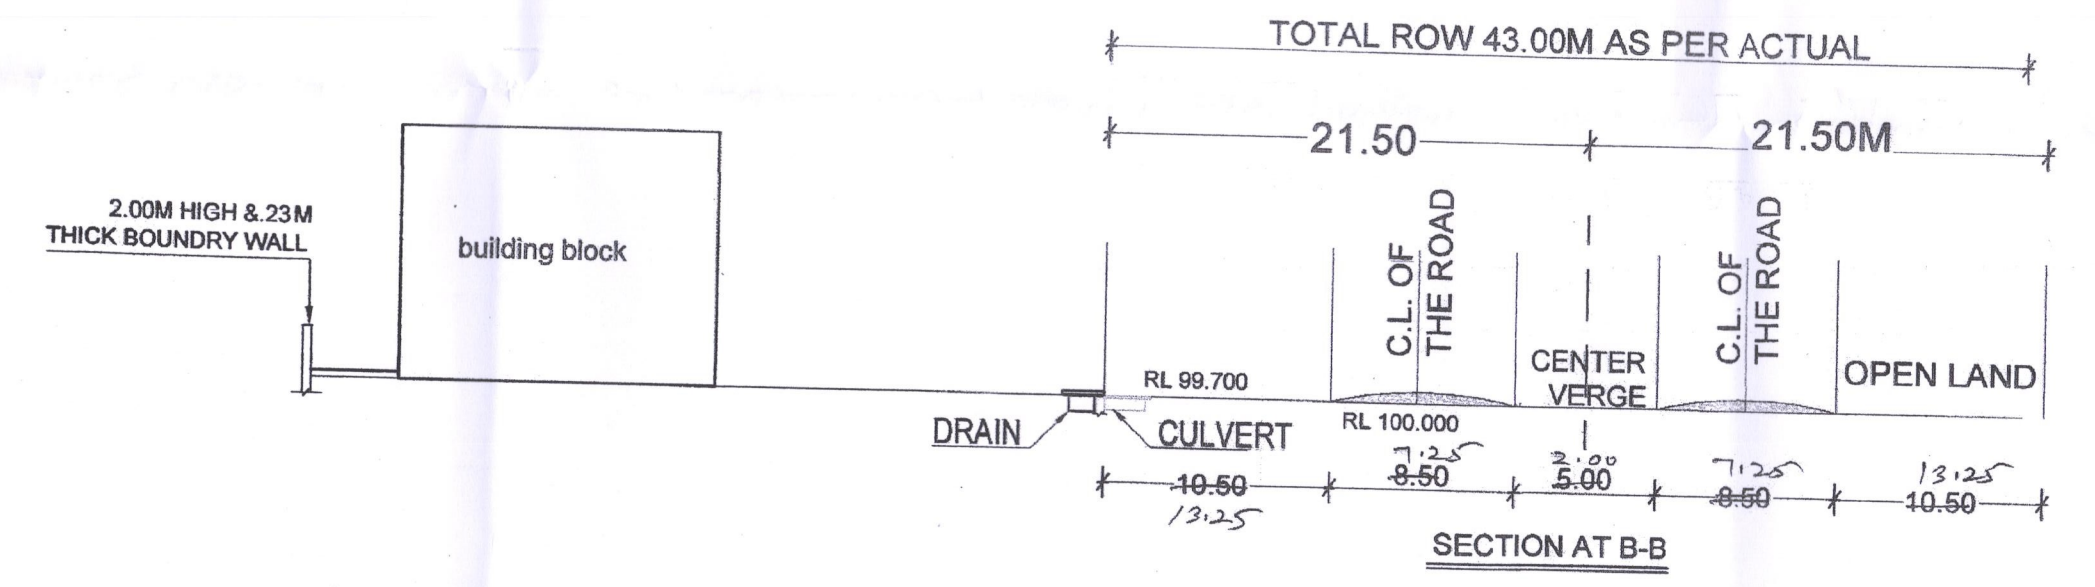

LAYOUT PLAN

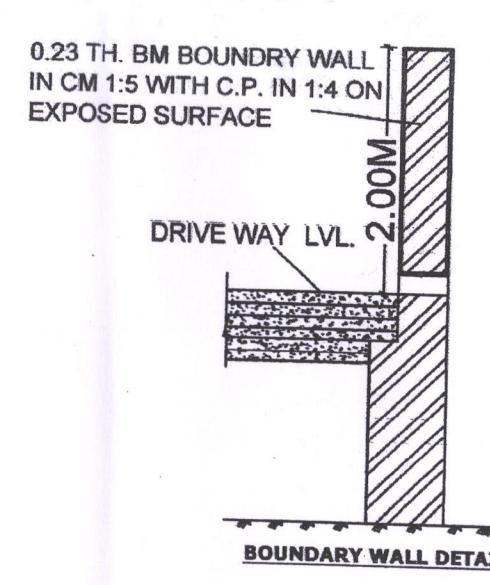

SITE PLAN (N.T.S.)

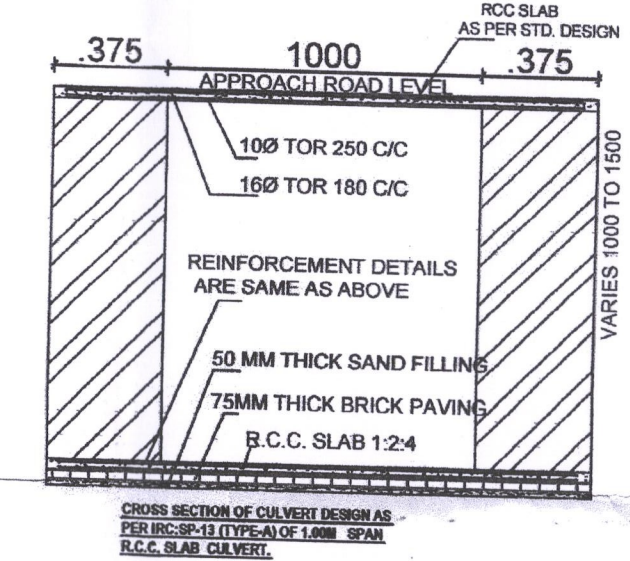

TOTAL APPROACH AREA = AREA OF A + 2B
 A = 10.00M X 10.50M = 105.00 SQM
 2B = 2[(5.00 X 5.00) - (1/4 x 22/7 x 5 x 5)]
 = 10.74 SQM
 TOTAL AREA = A + 2B = 105.00 + 10.74
 = 115.74 SQM

PROPOSED ACCESS FOR AJUBA MARRIAGE PALACE OF AJUBA HOTELS AND RESIDENCY PVT. LTD. AT VILLAGE HAJI MAJRA KM 62.568 (L.H.S.) ON (OLD NH - 64) NEW ODR AT PATIALA - SANGRUR ROAD, TEHSIL & DISTT. PATIALA. (PB)

KHASRA NO. 9/11, 19,20,21. TITLE :- SITE & LAYOUT PLANS DATE :-	
APPROVED BY :- Sub Divisional Engineer Central Works Sub Divn. PWD B&R, Simriti at Patiala	APPLICANT :- For Ajuba Hotels & Residency Pvt. Ltd. Director