



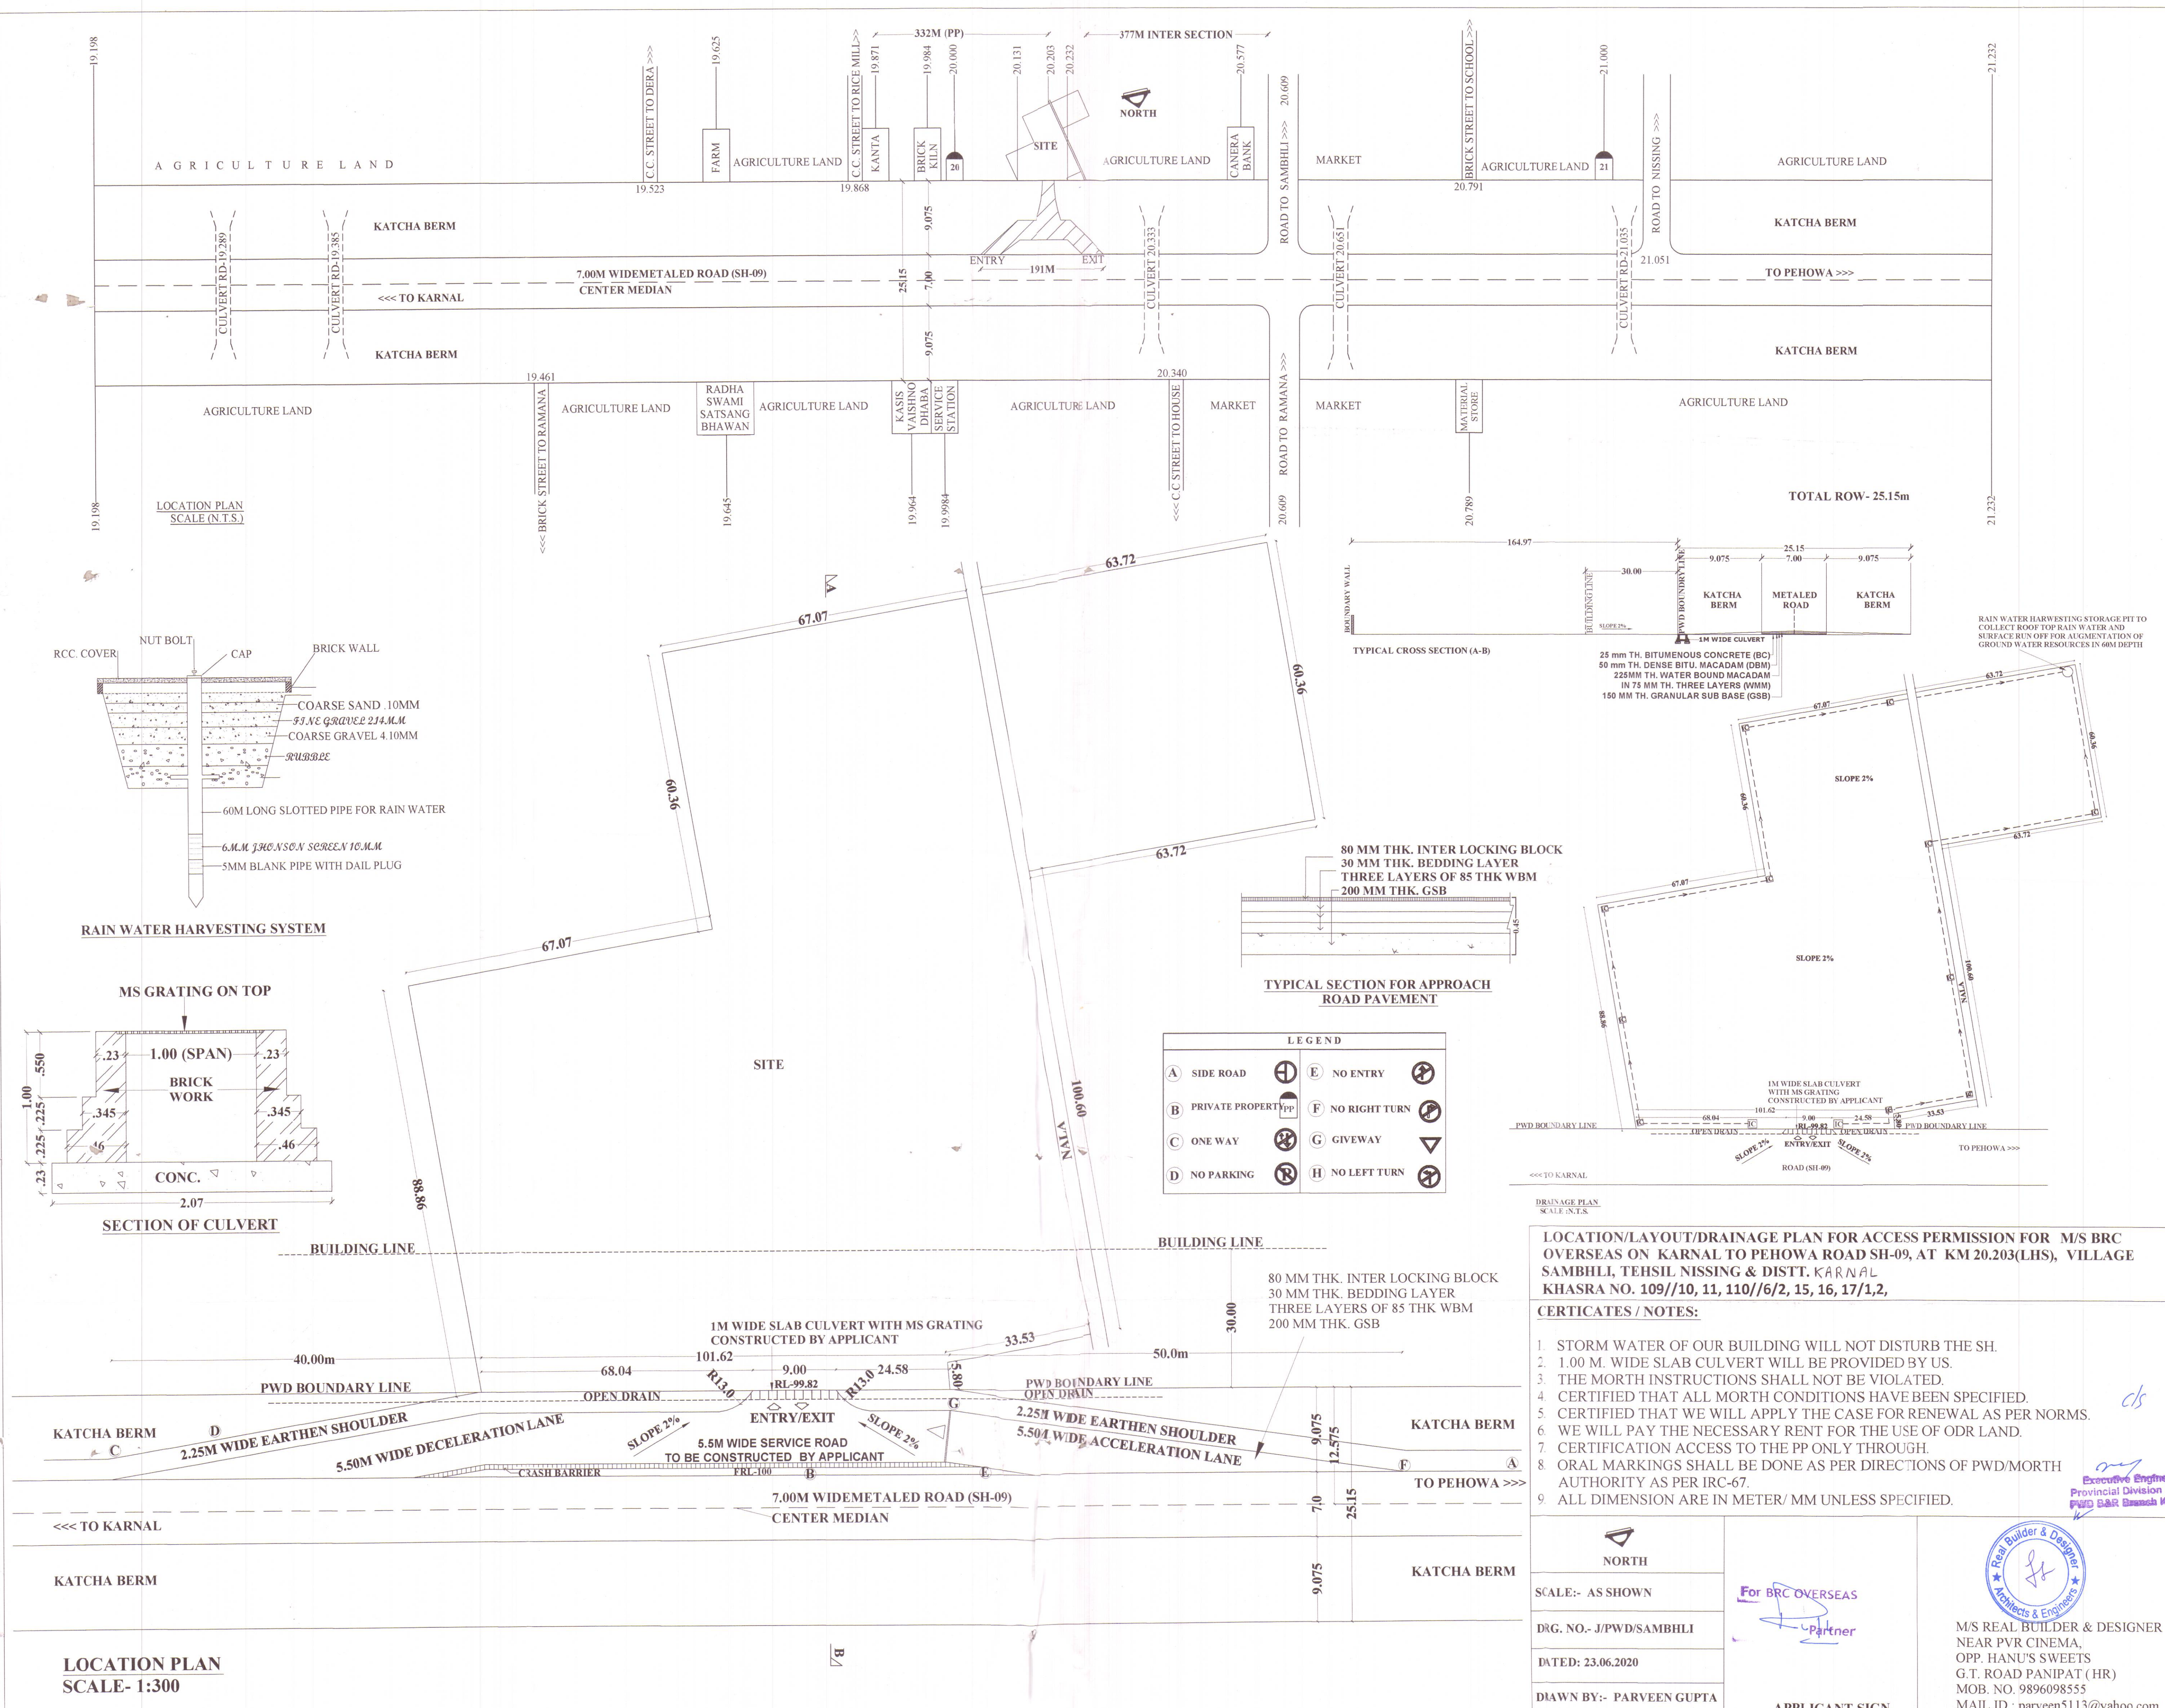


LOCATION PLAN
SCALE (N.T.S.)


RAIN WATER HARVESTING SYSTEM

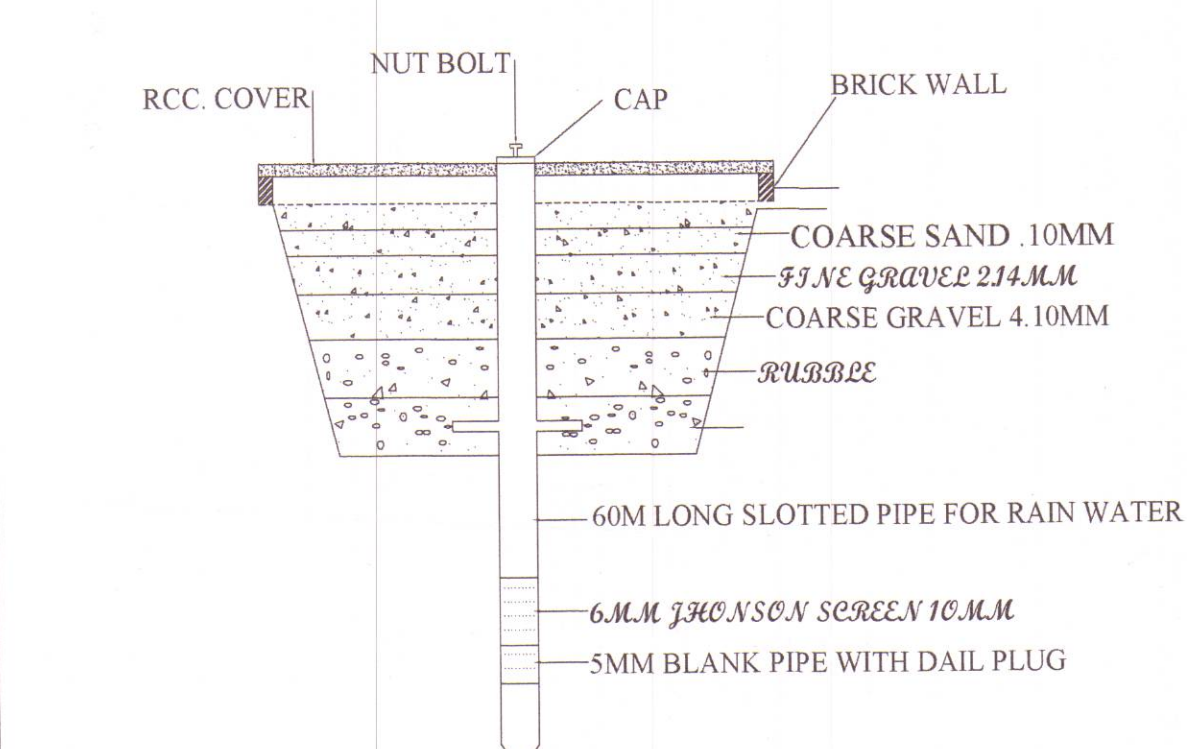

MS GRATING ON TOP

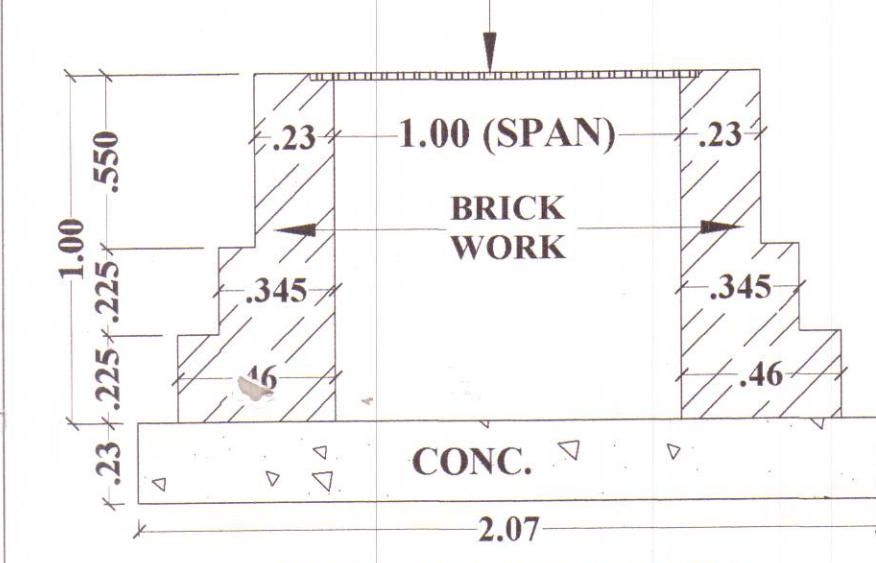


SECTION OF CULVERT

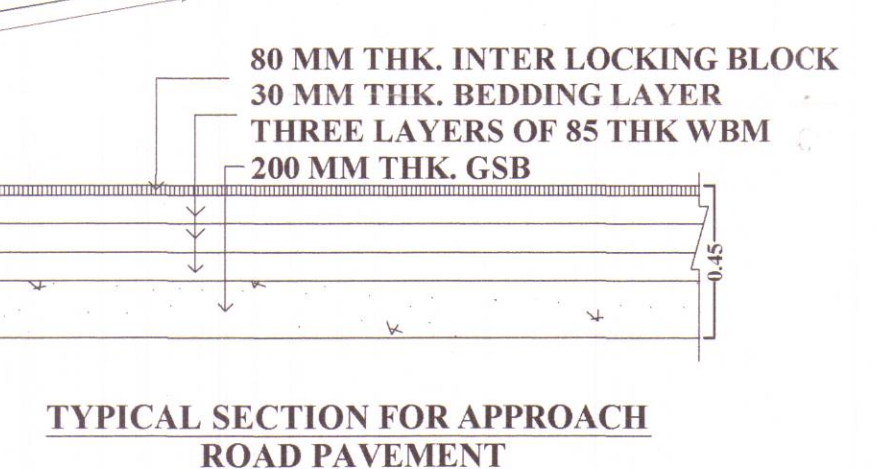


TYPICAL SECTION FOR APPROACH
ROAD PAVEMENT

LEGEND			
A	SIDE ROAD	E	NO ENTRY
B	PRIVATE PROPERTY	F	NO RIGHT TURN
C	ONE WAY	G	GIVEWAY
D	NO PARKING	H	NO LEFT TURN

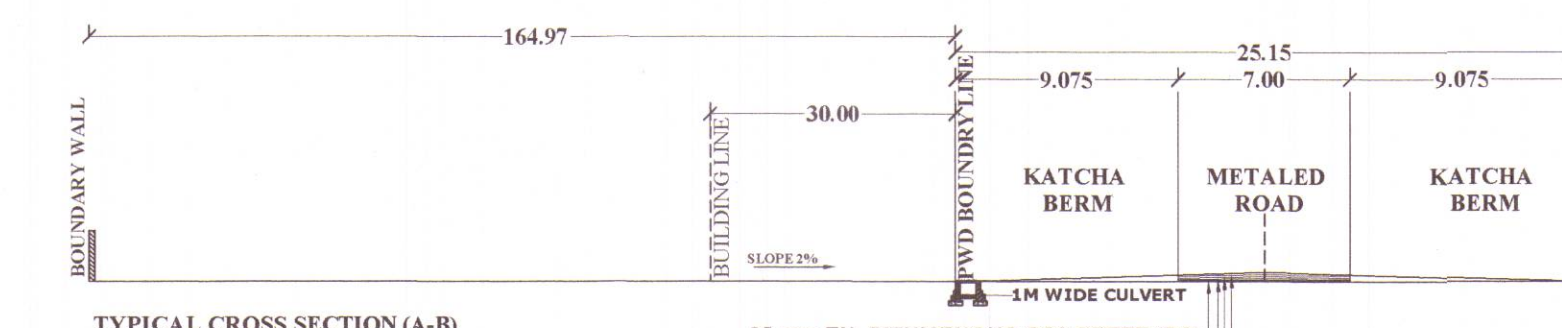

TYPICAL CROSS SECTION (A-B)

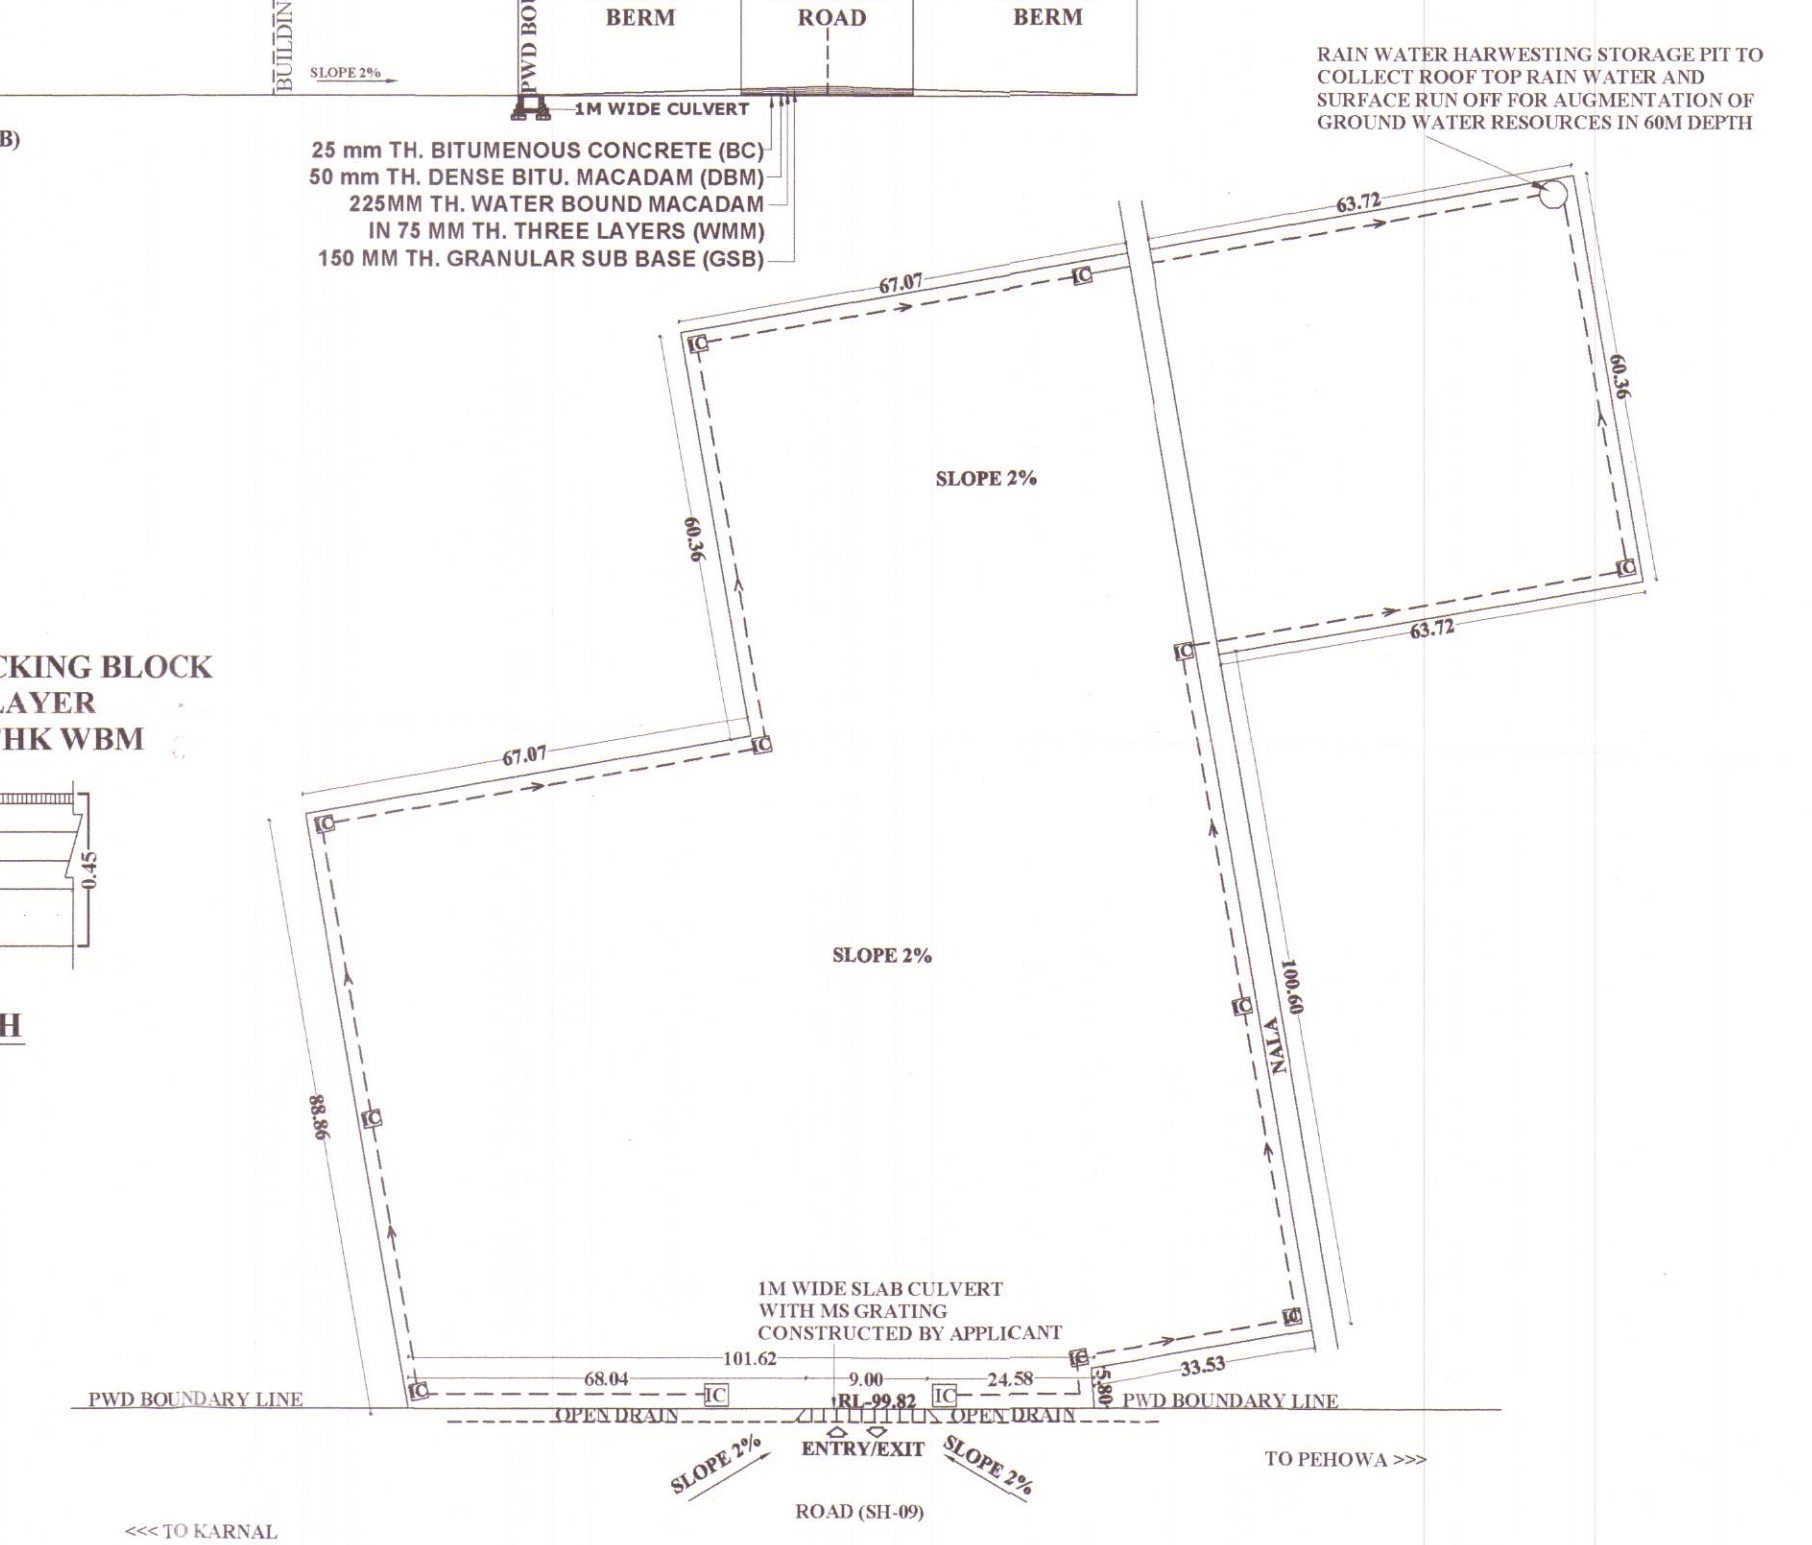

DRAINAGE PLAN
SCALE (N.T.S.)

LOCATION/LAYOUT/DRAINAGE PLAN FOR ACCESS PERMISSION FOR M/S BRC OVERSEAS ON KARNAL TO PEHOWA ROAD SH-09, AT KM 20.203(LHS), VILLAGE SAMBHLLI, TEHSIL NISSING & DISTT. KARNAL KHASRA NO. 109//10, 11, 110//6/2, 15, 16, 17/1,2,

- CERTIFICATES / NOTES:**
1. STORM WATER OF OUR BUILDING WILL NOT DISTURB THE SH.
 2. 1.00 M. WIDE SLAB CULVERT WILL BE PROVIDED BY US.
 3. THE MORTH INSTRUCTIONS SHALL NOT BE VIOLATED.
 4. CERTIFIED THAT ALL MORTH CONDITIONS HAVE BEEN SPECIFIED.
 5. CERTIFIED THAT WE WILL APPLY THE CASE FOR RENEWAL AS PER NORMS.
 6. WE WILL PAY THE NECESSARY RENT FOR THE USE OF ODR LAND.
 7. CERTIFICATION ACCESS TO THE PP ONLY THROUGH.
 8. ORAL MARKINGS SHALL BE DONE AS PER DIRECTIONS OF PWD/MORTH AUTHORITY AS PER IRC-67.
 9. ALL DIMENSION ARE IN METER/ MM UNLESS SPECIFIED.

North

SCALE:- AS SHOWN

D&G. NO.- J/PWD/SAMBHLLI

DATED: 23.06.2020

DAWN BY:- PARVEEN GUPTA

For BRC OVERSEAS

Partner

APPLICANT SIGN.

Real Builder & Designer

M/S REAL BUILDER & DESIGNER
NEAR PVR CINEMA,
OPP. HANU'S SWEETS
G.T. ROAD PANIPAT (HR)
MOB. NO. 9896098555
MAIL ID : parveen5113@yahoo.com