


**LAYOUT PLAN OF EXIST. INLET CHANNEL MASITAN MINOR TO EXIST. W/WORKS VILL. MASITAN
DISTT. SIRSA**

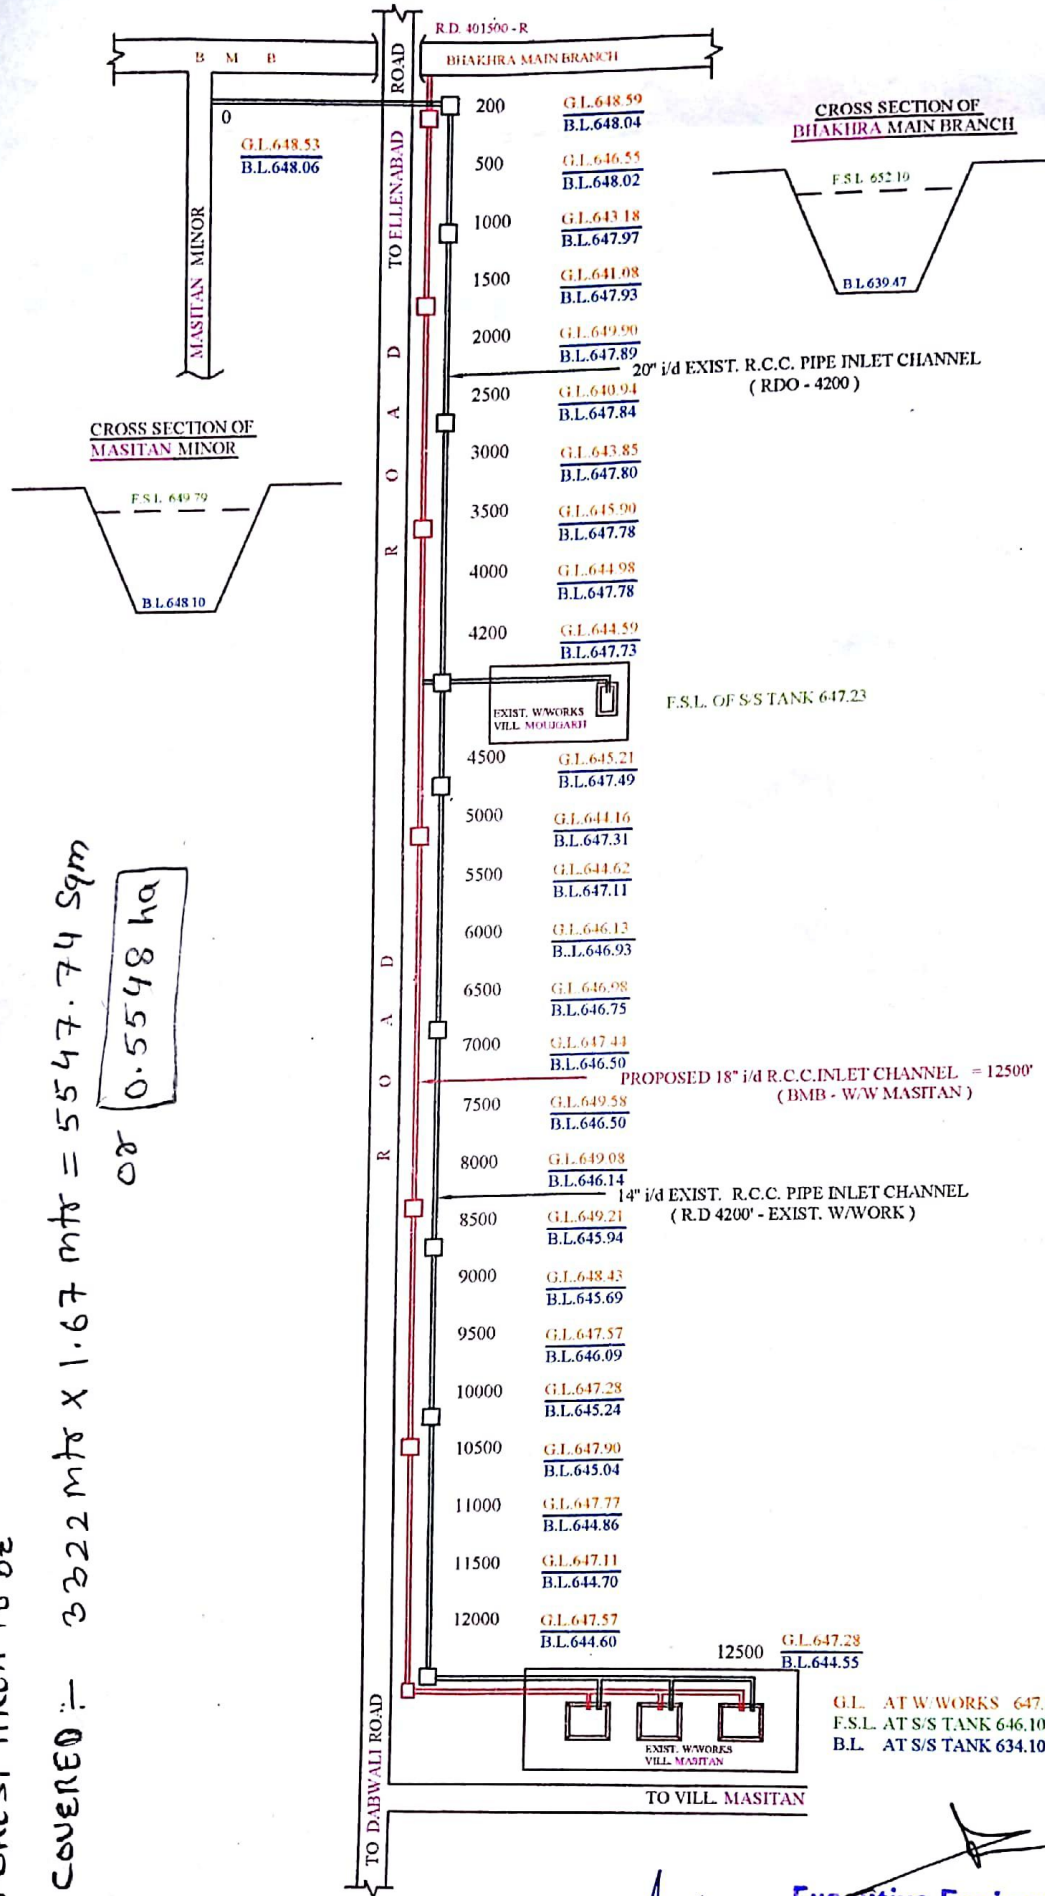

FOREST AREA TO BE

COVERED :- 3322 mtr x 1.67 mtr = 5547.74 Sqm
OR 0.5548 ha

Signature
SDF-2

Executive Engineer
Public Health Eng. Divn.
Mandi Dabwali