


SKETCH SHOWING THE SURVEYED AREA FOR DIVERSION OF PROPOSED 400 KV D/C LINE NANDIKUR (UPCL) TO SHANTHI GRAMA (HASSAN) PASSING THROUGH MUNDKURU BLOCK BIT II SY NO 221 OF BOLA VILLAGE KARKALA TALUK, UDUPI DISTRICT. MUDABIRI RANGE, KUNDAPURA FOREST DIVISION.

TOTAL EXT IN RF 139.00 m x 52.00 m = 0.7228 Ha. SCALE 1/2" = 1 CHAIN OR 20.00 m.

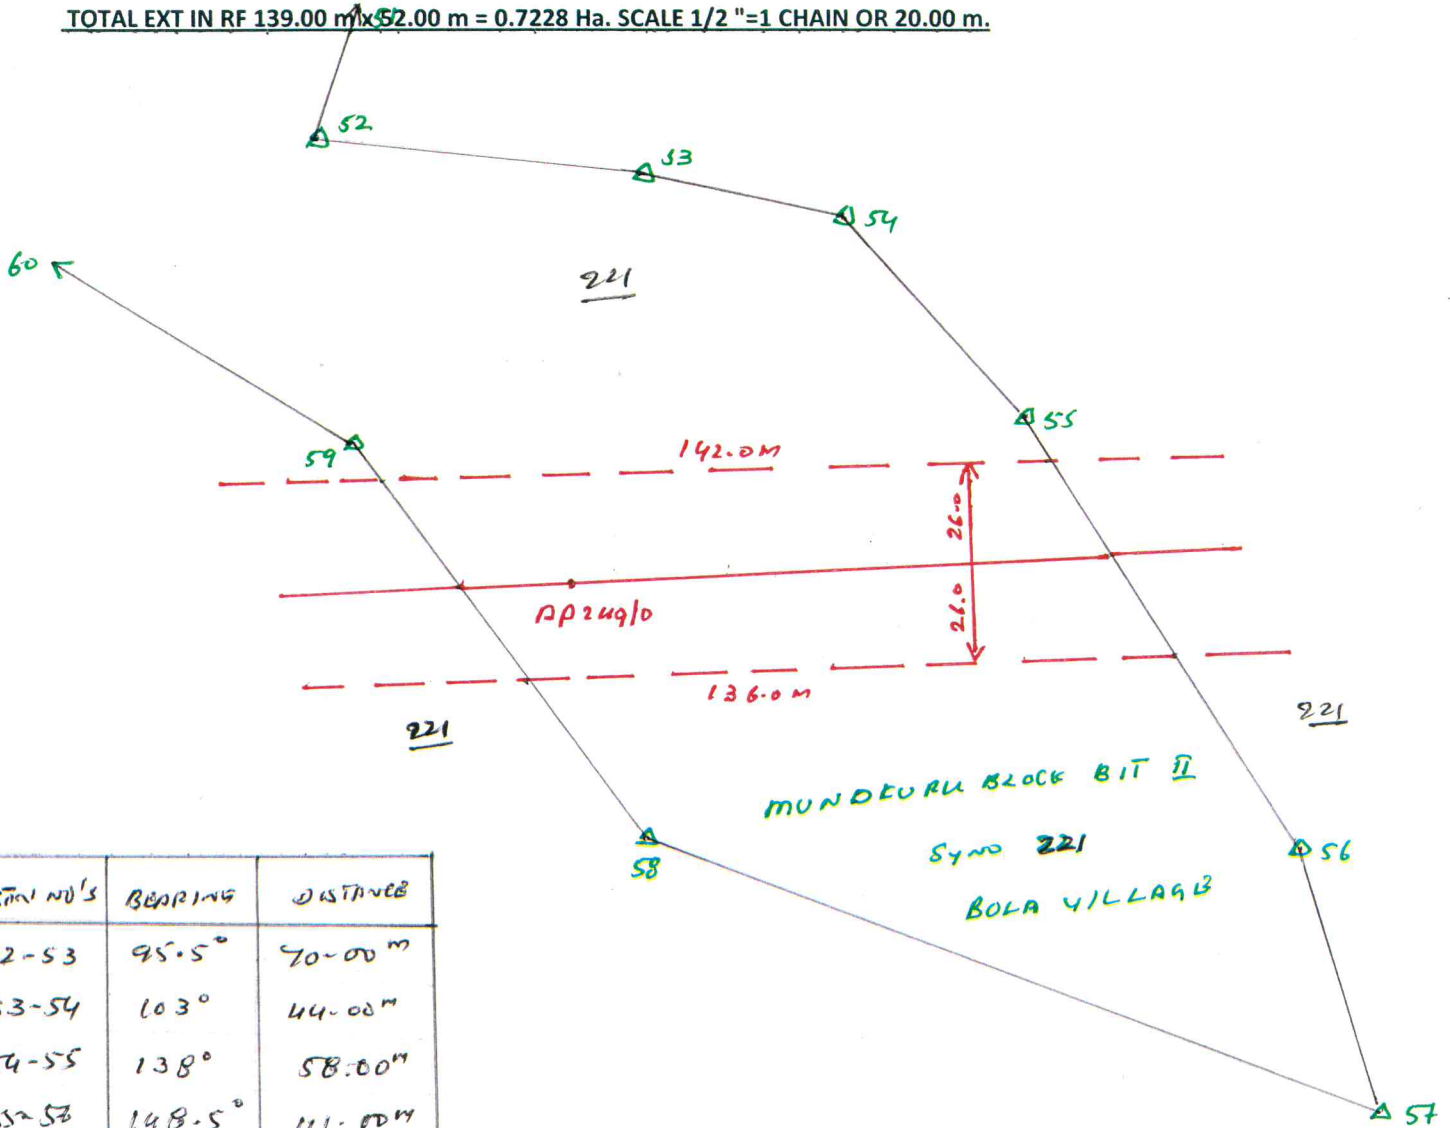

STATION NO'S	BEARING	DISTANCE
S2-S3	95.5°	70.00m
S3-S4	103°	44.00m
S4-S5	138°	58.00m
S5-S6	148.5°	111.00m
S6-S7	163°	57.00m
S7-S8	290.5°	162.00m
S8-S9	320°	106.00m
S9-60	283.5°	74.00m

S. N. NAYAK (F. D. S.)
TOPOGRAPHICAL SVYR
(EX. ARMY)

Executive Engineer (Ele)
400 KV Trans. Line Works Division
K.P.T.C.L. UDUPI