


GPS SKETCH SHOWING THE SURVEYED AREA OF PROPOSED 400 KV D/C LINE NANDIKUR (UPCL) TO SHANTHI GRAMA (HASSAN)
 PASSING SY NO 221 OF BOLA VILLAGE MUNDKURU BLOCK BIT II FOREST LAND 139.00 m x 52.00 m 0.7228 Ha. DEEMED FOREST
 LAND SY NO 221 103.00 m x 26.00 m=0.2678 Ha RIGHT SIDE 1/2 CORRIDOR, SY NO 221 245.50 m x 52.00 m=1.2766 Ha,
 SY NO 206/1A 119.00 m x 26.00 m= 0.3094 Ha RIGHT 1/2 CORRIDOR, TOTAL DEEMED FOREST LAND =1.8538 Ha.
 GPS SCALE 1"=300.00 M

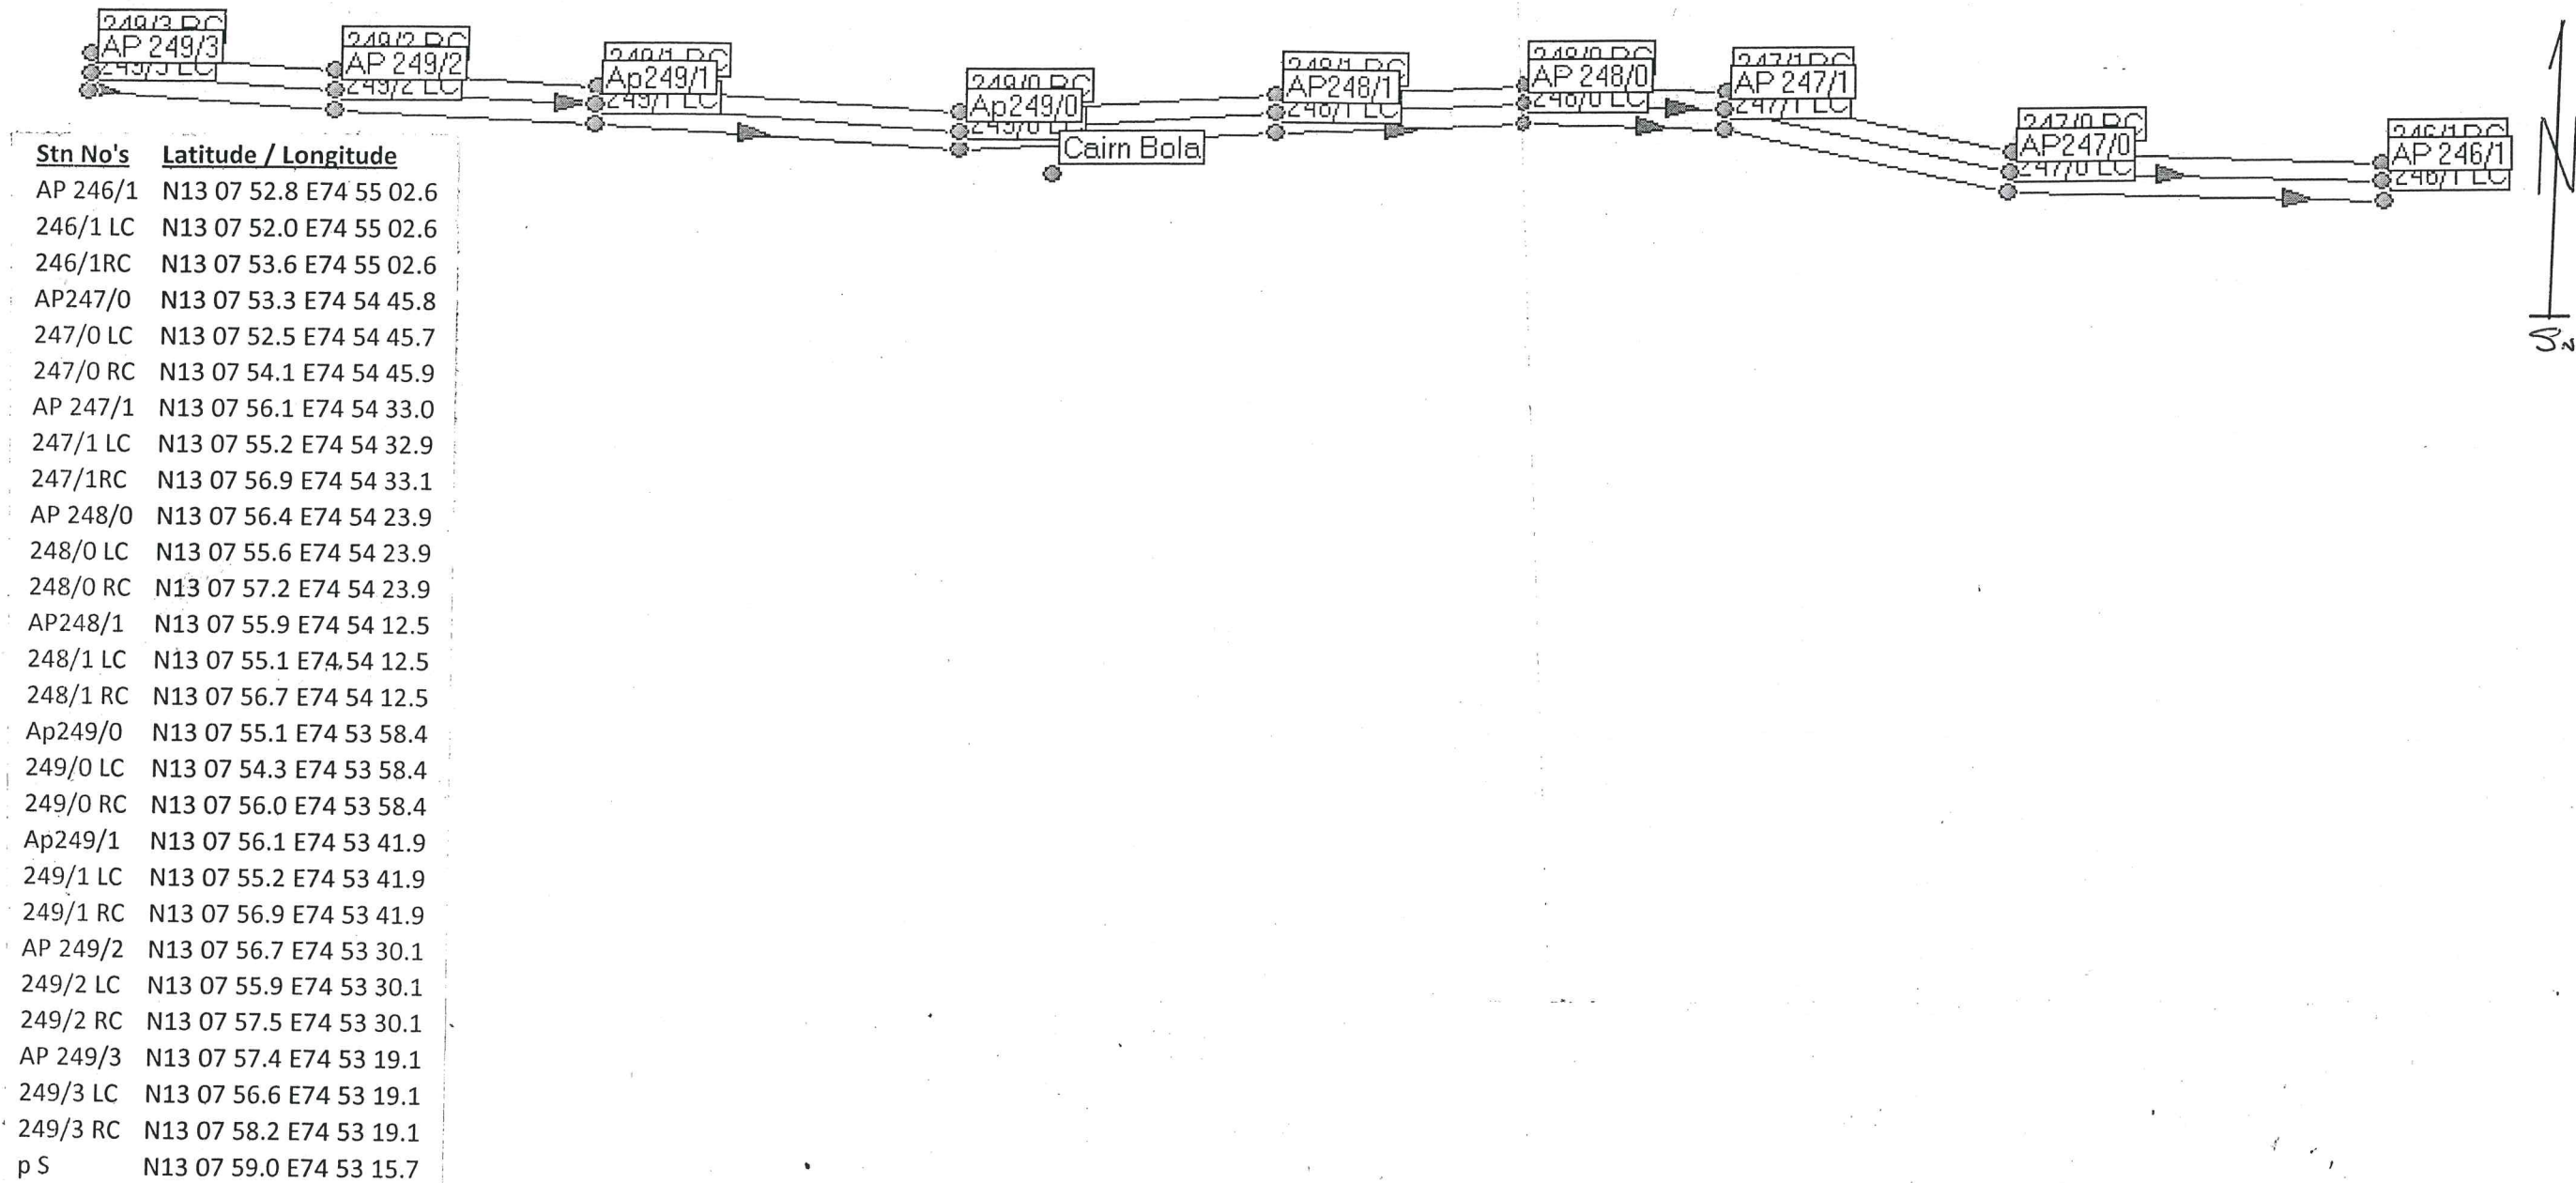

S. N. NAYAK (F. D. S.)
 TOPOGRAPHICAL SVYR
 (EX. ARMY)

Executive Engineer (E)
 400 KV Trans. Line Works Division,
 K.P.T.C.L. UDHP