




CROSS SECTION OF CULVERT
DESIGN AS PER IRC SP-33 (TYPE-A)




SITE & LAYOUT PLAN OF PROPOSED SHED/COM CUM WORKSHOP
BELONGING TO M/S GITANSH MOTORS PVT LTD. AT
VILL. BHADAI PUR & DHINGI TANA DIST. HISAR NH NO. 52
HISAR- BARWALA ROAD (KM 9.85) I.H.S.

DECLARATION LANE

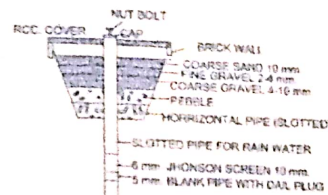

RAIN WATER HARVESTING

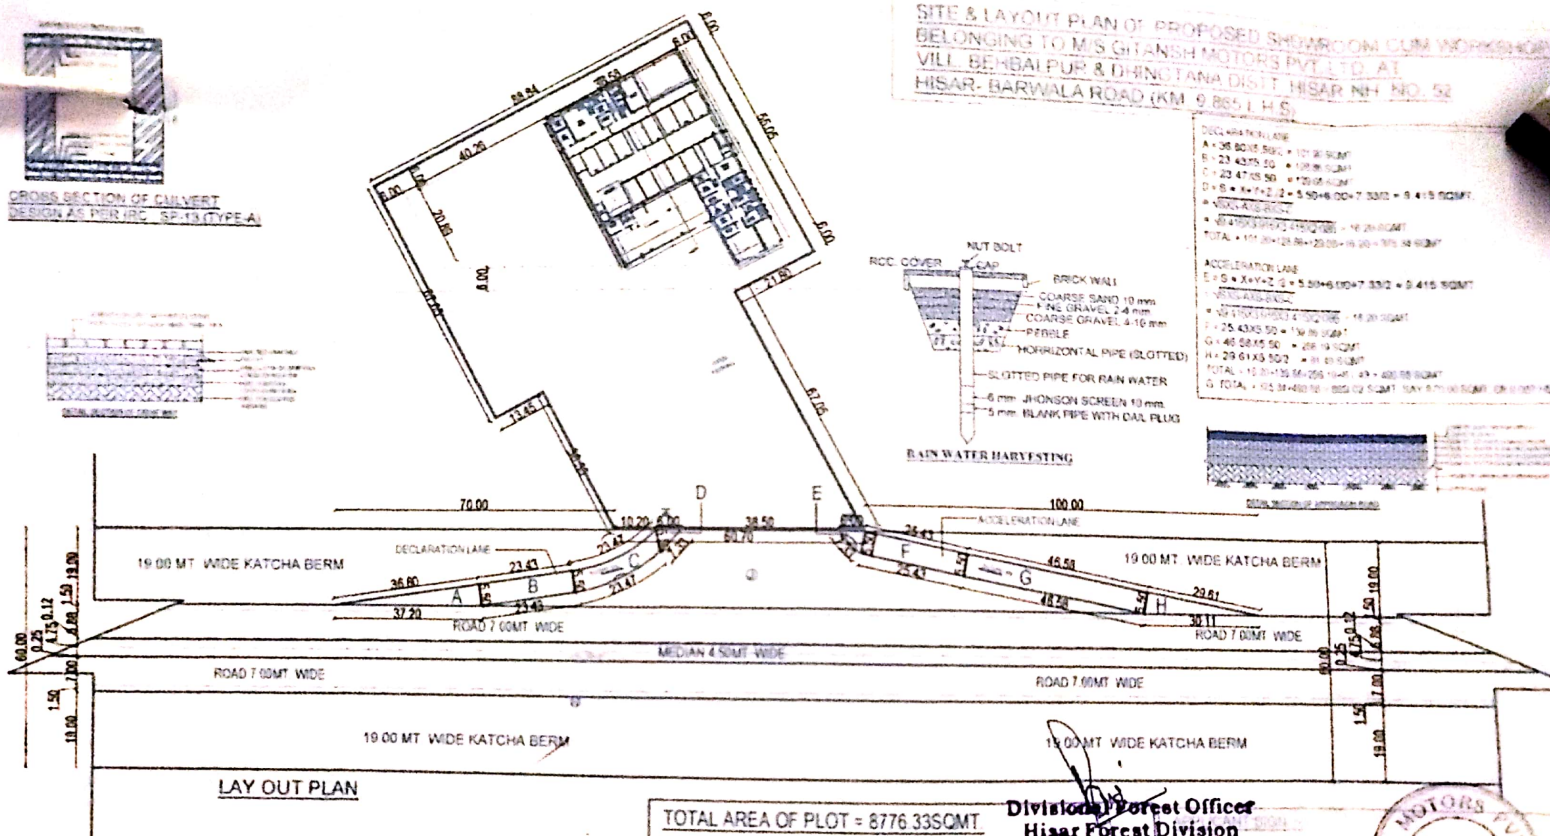


TOTAL AREA OF PLOT = 8776.33 SQMT

FOREST AREA = A+B+C+D+E+F+G+H

= 101.20+128.86+129.08+16.20+15.20+139.86+256.19+61.43

= 869.02 SQMT. SAY 870.00 SQMT. OR 0.087 HECT.

Divisional Forest Officer
Hisar Forest Division
HISAR

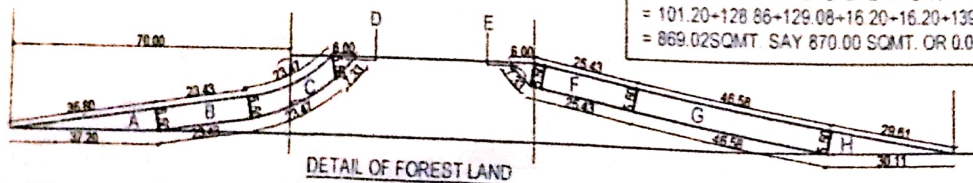

ARCHITECT SIGN
Ar. R. S. Chugh
Regd Architect
Old Hospital Road. - TR - A
Phone 01666-28175