


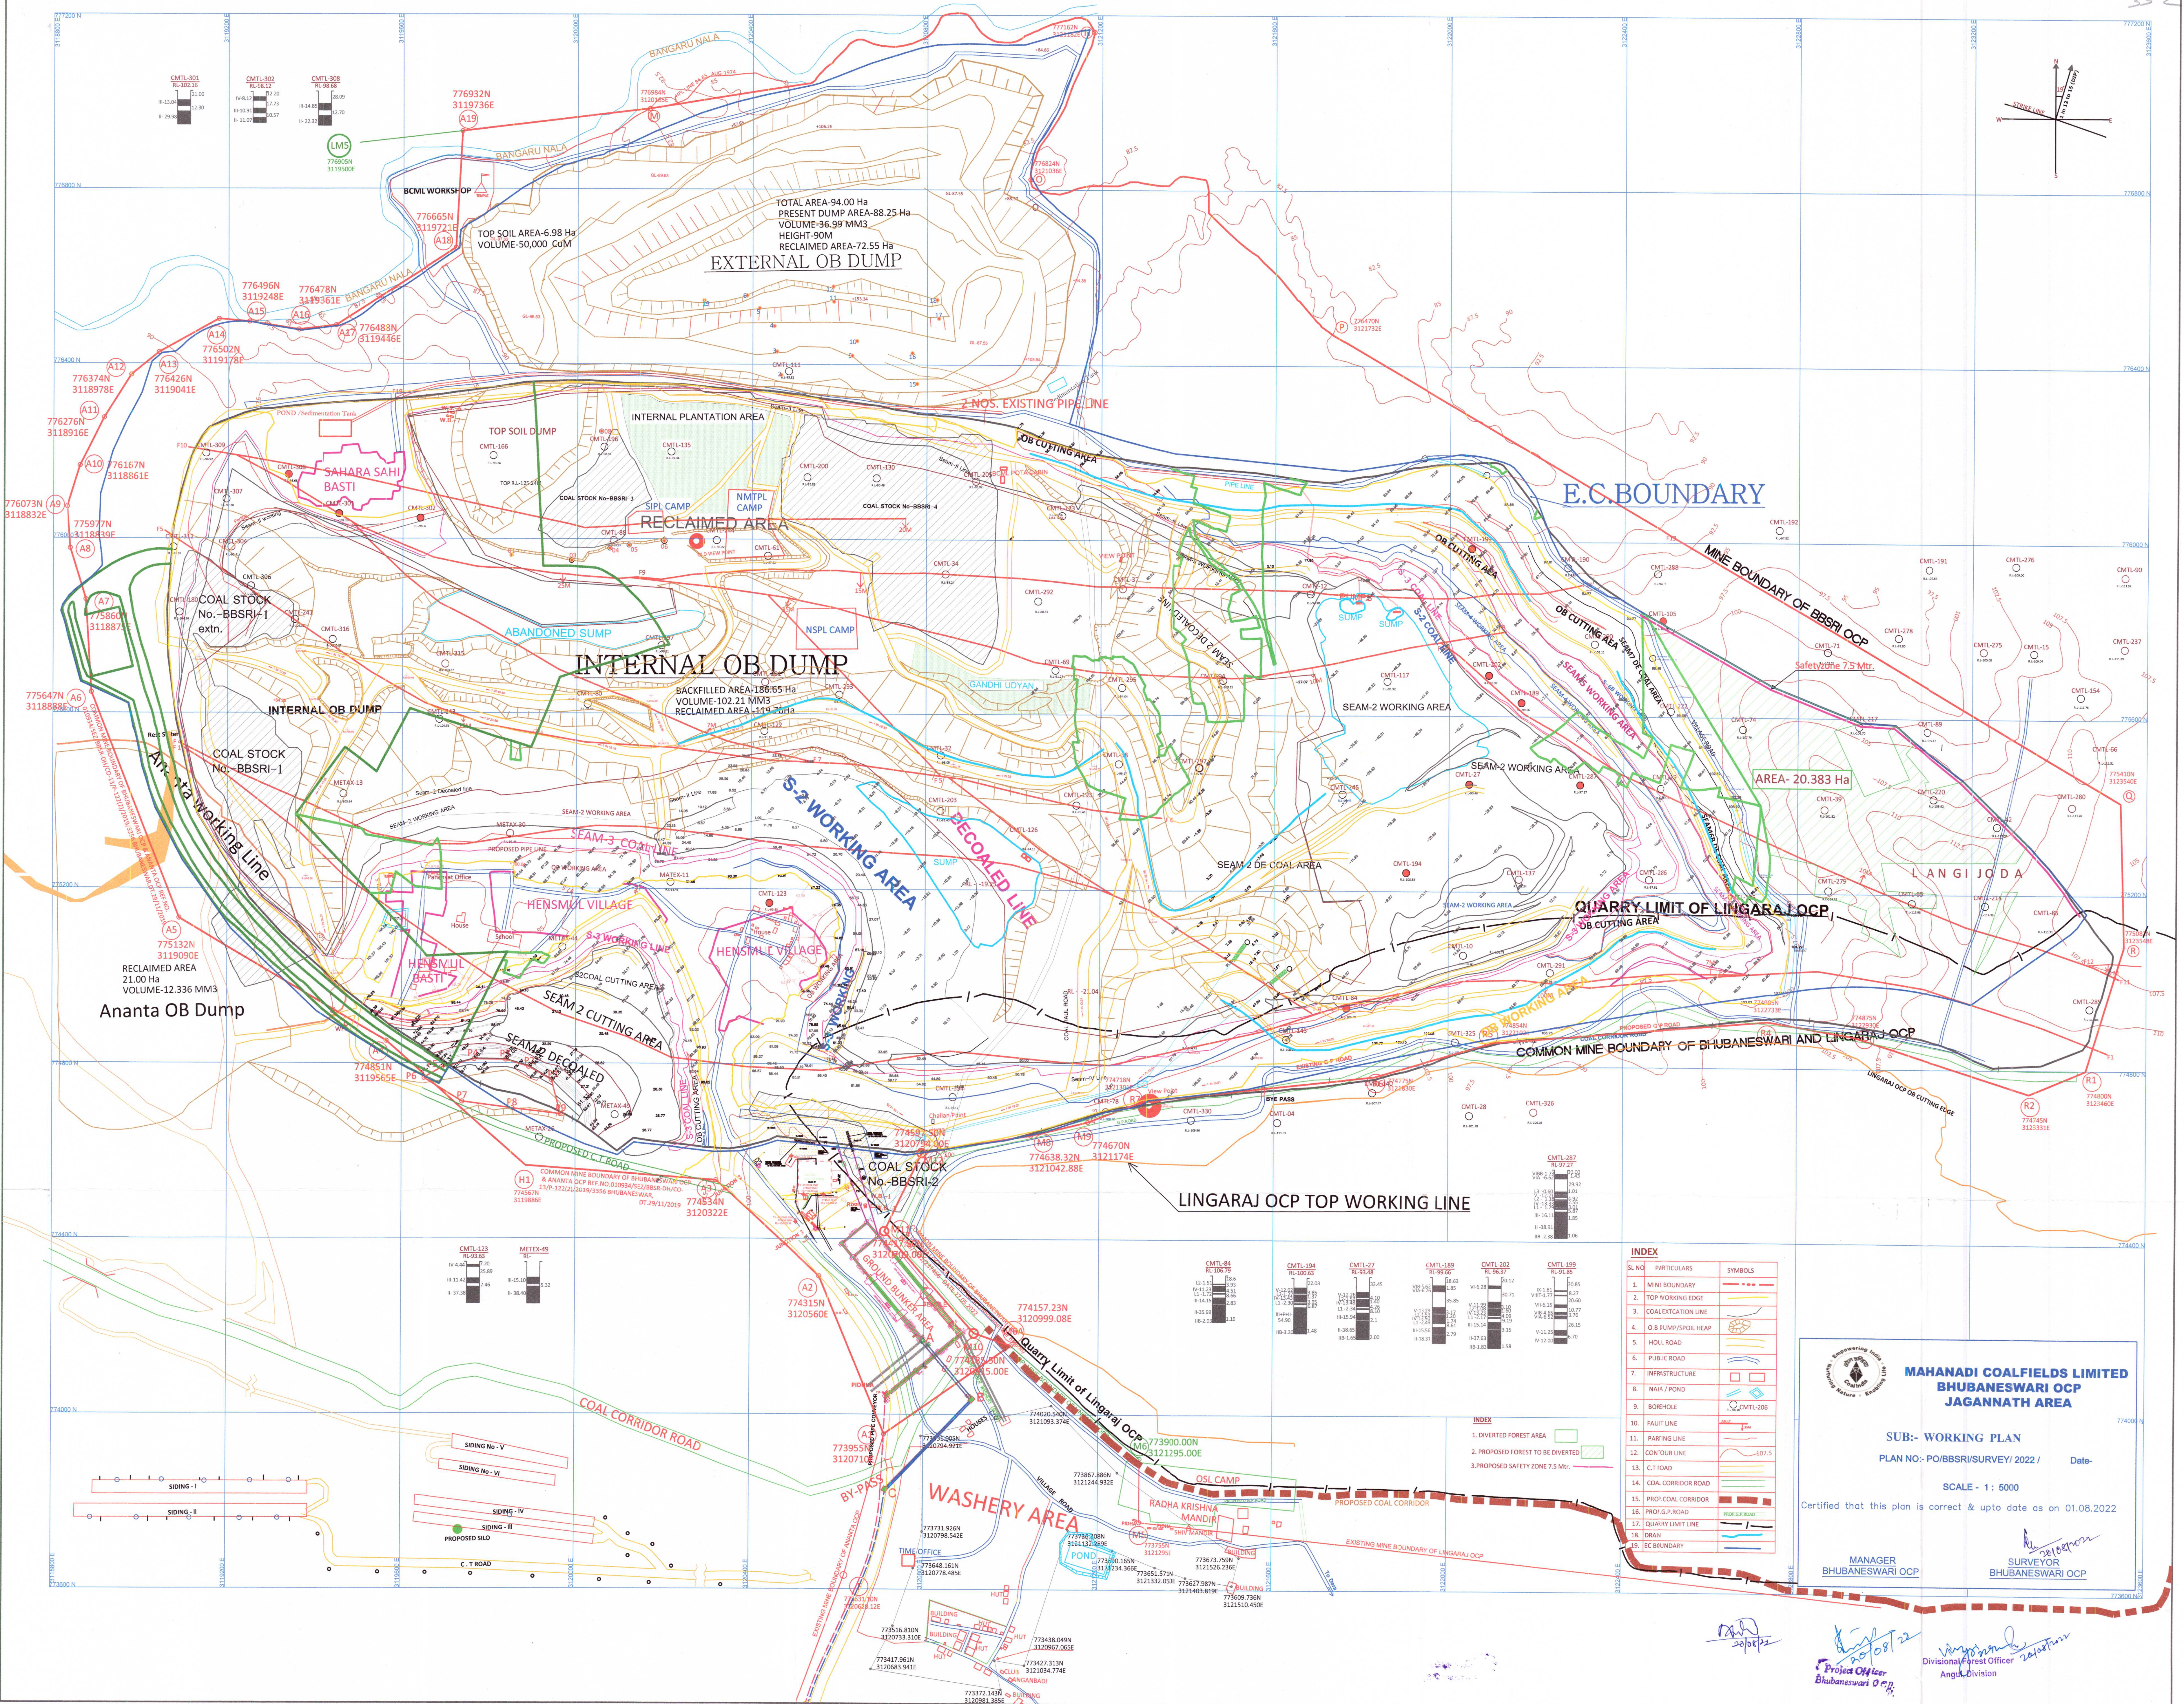

S/NO	PARTICULARS	SYMBOLS
1.	MINE BOUNDARY	---
2.	TOP WORKING EDGE	---
3.	COAL EXTICATION LINE	---
4.	O.B DUMP/SPOIL HEAP	---
5.	HOLL ROAD	---
6.	PUB. IC ROAD	---
7.	INFRASTRUCTURE	---
8.	NAUL / POND	---
9.	BOREHOLE	---
10.	FAULT LINE	---
11.	PARKING LINE	---
12.	CON'OUR LINE	---
13.	C.T ROAD	---
14.	COAL CORRIDOR ROAD	---
15.	PROP. COAL CORRIDOR	---
16.	PROP. G.P. ROAD	---
17.	QUARRY LIMIT LINE	---
18.	DRAIN	---
19.	EC BOUNDARY	---



MAHANADI COALFIELDS LIMITED
BHUBANESWARI OCP
JAGANNATH AREA

SUB- WORKING PLAN

PLAN NO.: PO/BBSRI/SURVEY/ 2022 / Date: _____

SCALE - 1 : 5000

Certified that this plan is correct & upto date as on 01.08.2022

MANAGER
BHUBANESWARI OCP

SURVEYOR
BHUBANESWARI OCP



Project Officer
Bhubaneswari OCP



Divisional Forest Officer
Angul Division