

Proposed 12" Ø Steel Gas P/L

From Chattarpur Village to Baronga CGS Connectivity (LINE-2)


DETAILS OF P/L WITHIN PROTECTED FOREST LAND LIMIT

TYPICAL CROSS SECTION OF PIPELINE ALONG BARONGA GP ROAD TO BADALI ROAD


FROM CH: 4739.00 m TO CH: 6034.00 m

ANNEXURE-31

CS-06

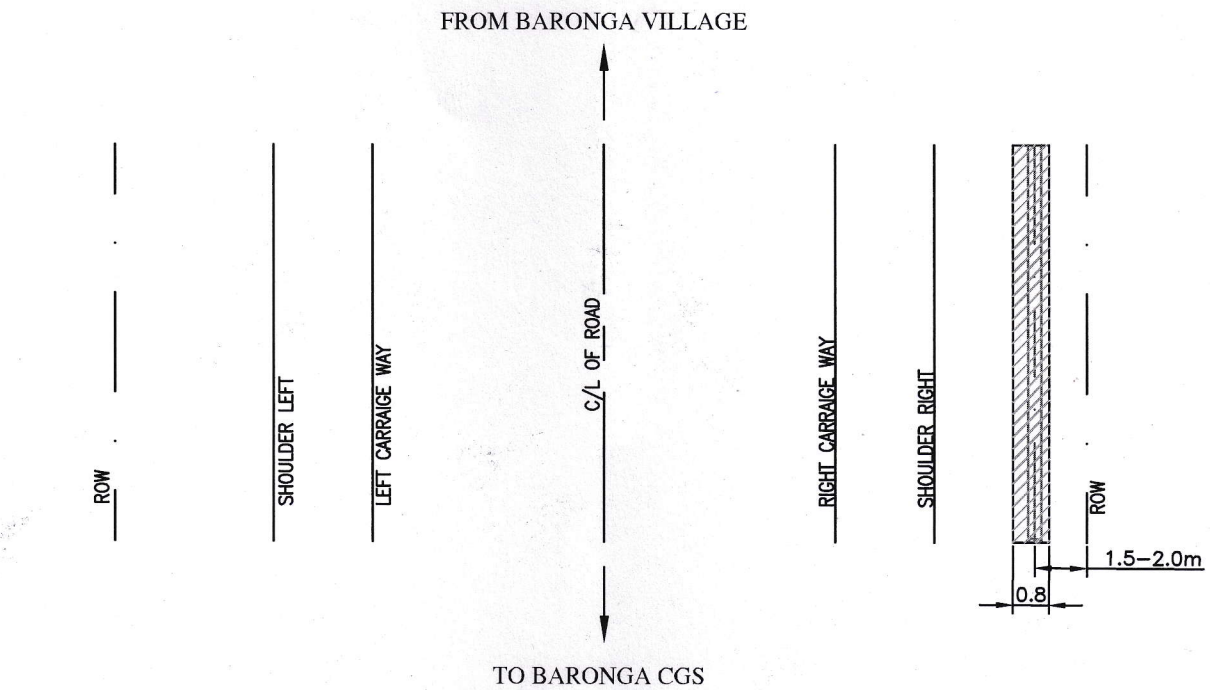

PLAN

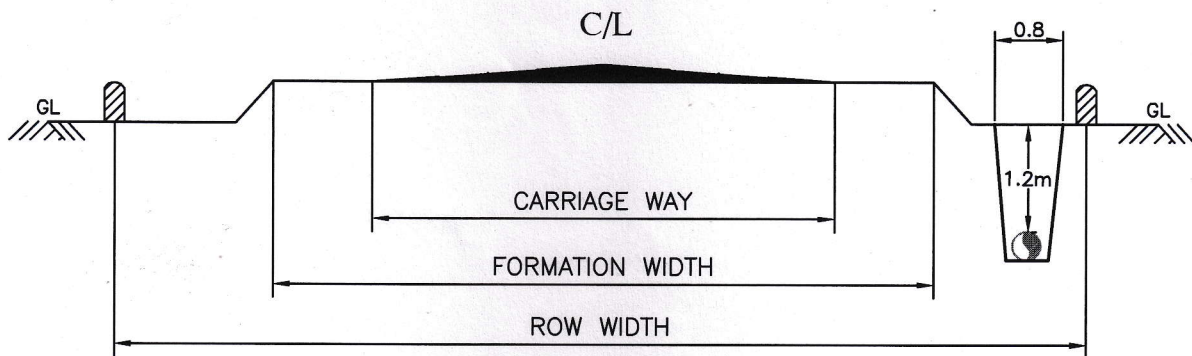

CROSS SECTION OF SH

COUNTER SIGNED



Divisional Forest Officer  
Patiala Forest Division

27 SEP 2022

PATIALA

NOTE:-DIMENSIONS ARE IN METRES

SCALE:-N.T.S

PROPOSED GAS PIPELINE   
PROTECTED FOREST AREA 

For IRM Energy Private Limited



Prashant Sagar  
Executive Vice President-Projects

Proposed 12" Ø Steel Gas P/L

From Chattarpur Village to Baronga CGS Connectivity (LINE-2)


DETAILS OF P/L WITHIN PROTECTED FOREST LAND LIMIT

TYPICAL CROSS SECTION OF PIPELINE ALONG AMLOH MINOR CANAL


FROM CH: 2134.00 m TO CH: 4739.00 m

ANNEXURE-31

CS-05

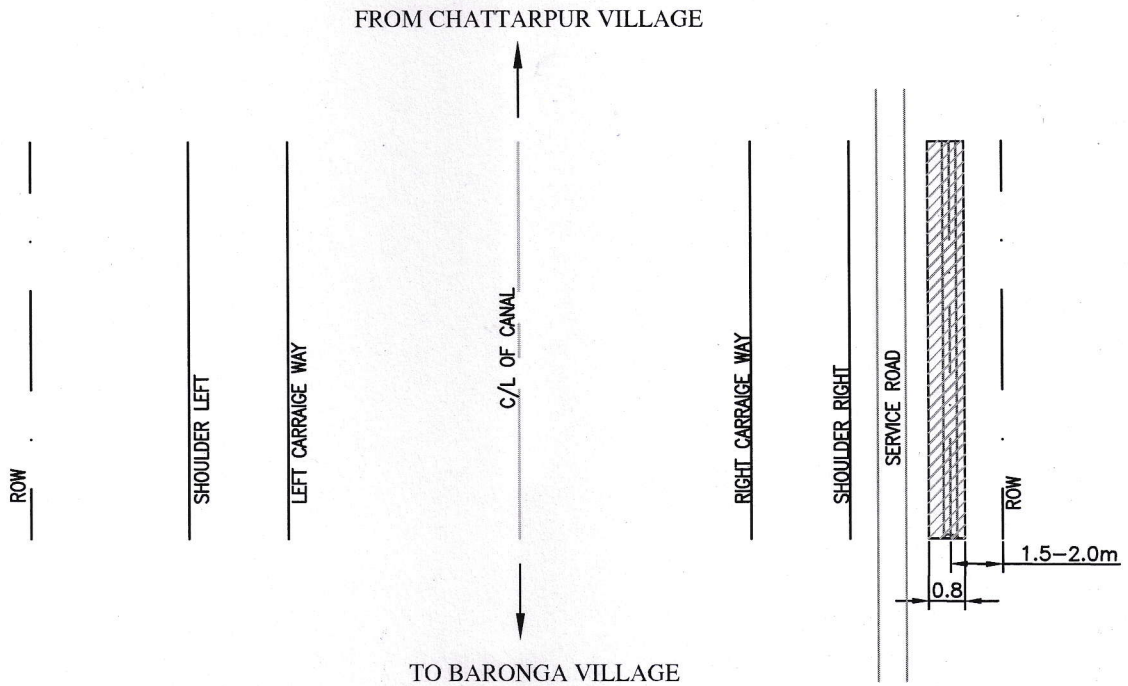

PLAN

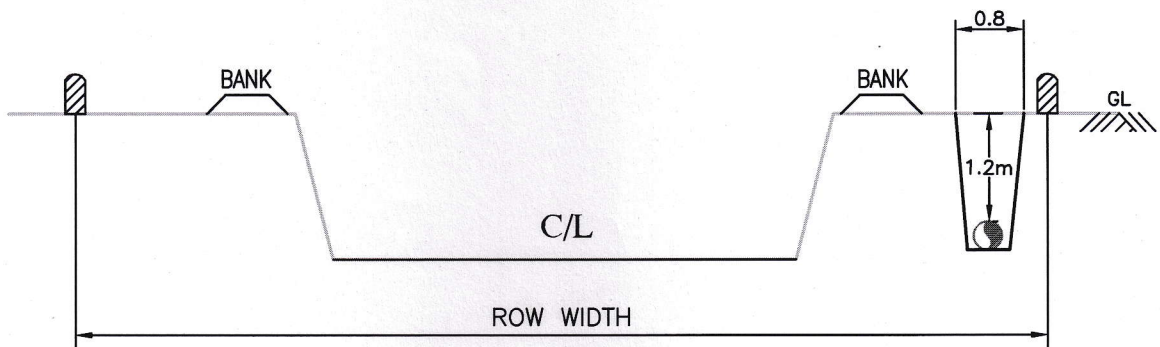

CROSS SECTION OF CANAL

COUNTER SIGNED

Divisional Forest Officer  
Patiala Forest

27 SEP 2022

NOTE:-DIMENSIONS ARE IN METRES

SCALE:-N.T.S

PROPOSED GAS PIPELINE   
PROTECTED FOREST AREA 

For IRM Energy Private Limited

Prashant Sagar  
Executive Vice President-Projects



Proposed 8" Ø Steel Gas P/L


From Chanakya Dairy to Chattarpur Village Connectivity (LINE-1)

DETAILS OF P/L WITHIN PROTECTED FOREST LAND LIMIT


TYPICAL CROSS SECTION OF PIPELINE ALONG AMLOH MINOR CANAL

FROM CH: 895.00 m TO CH: 2134.00 m

ANNEXURE-31  
CS-04

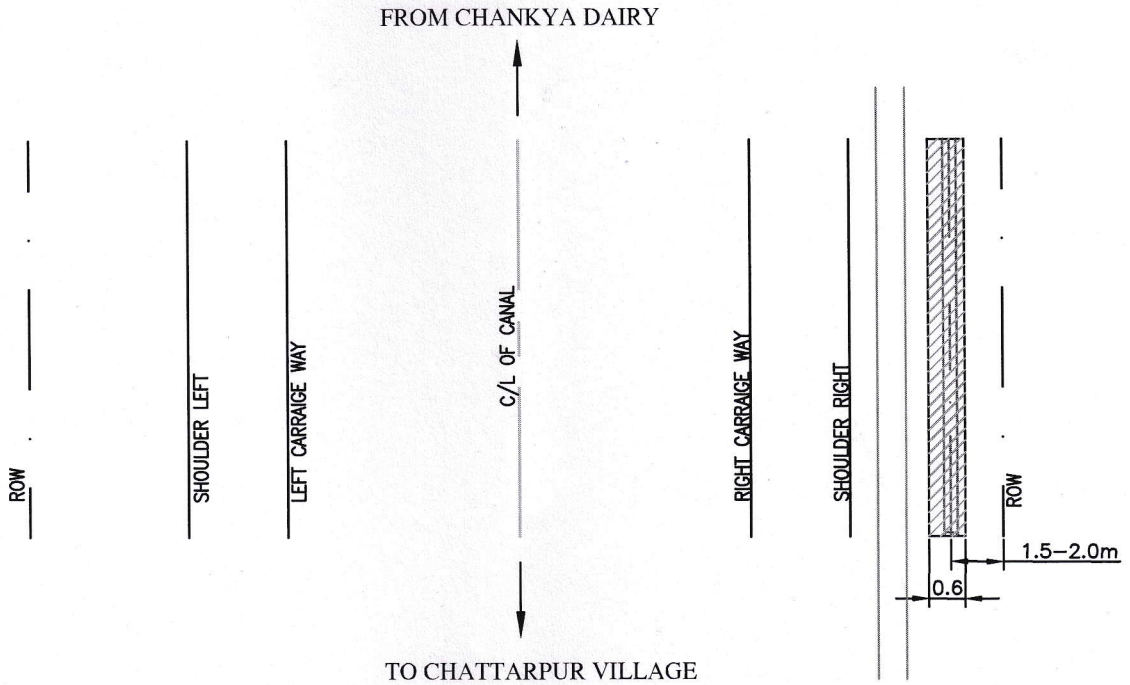

PLAN

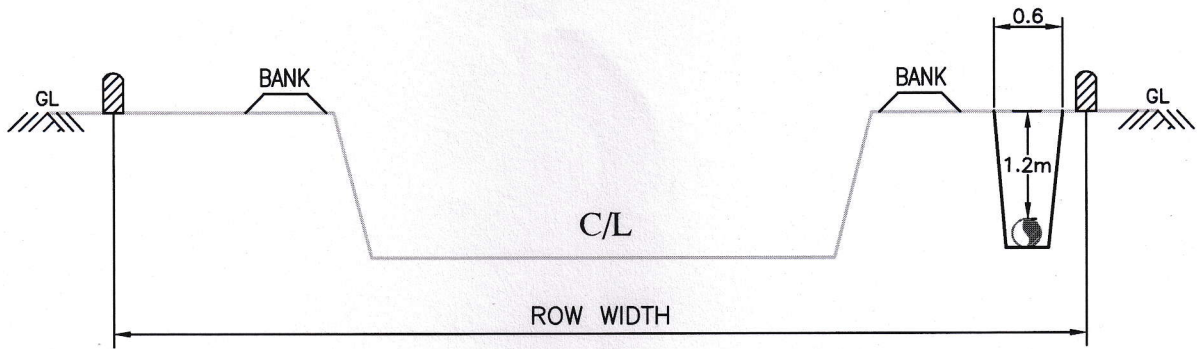

CROSS SECTION OF CANAL



COUNTER SIGNED

Divisional Forest Officer  
Patiala Forest Division


27 SEP 2022

NOTE:-DIMENSIONS ARE IN METRES

SCALE:-N.T.S

PROPOSED GAS PIPELINE   
PROTECTED FOREST AREA 

For IRM Energy Private Limited

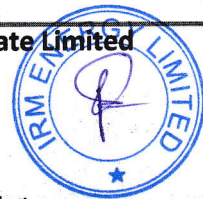


Prashant Sagar  
Executive Vice President-Projects

ANNEXURE-31

CS-03

Proposed 8" Ø Steel Gas P/L  
From Chanakya Diary to Chattarypur Village Connectivity (LINE-1)  
DETAILS OF P/L WITHIN PROTECTED FOREST LAND LIMIT  
TYPICAL CROSS SECTION OF PIPELINE ACROSS AMLOH MINOR CANAL  
FROM CH: 865.00 m TO CH: 895.00 m

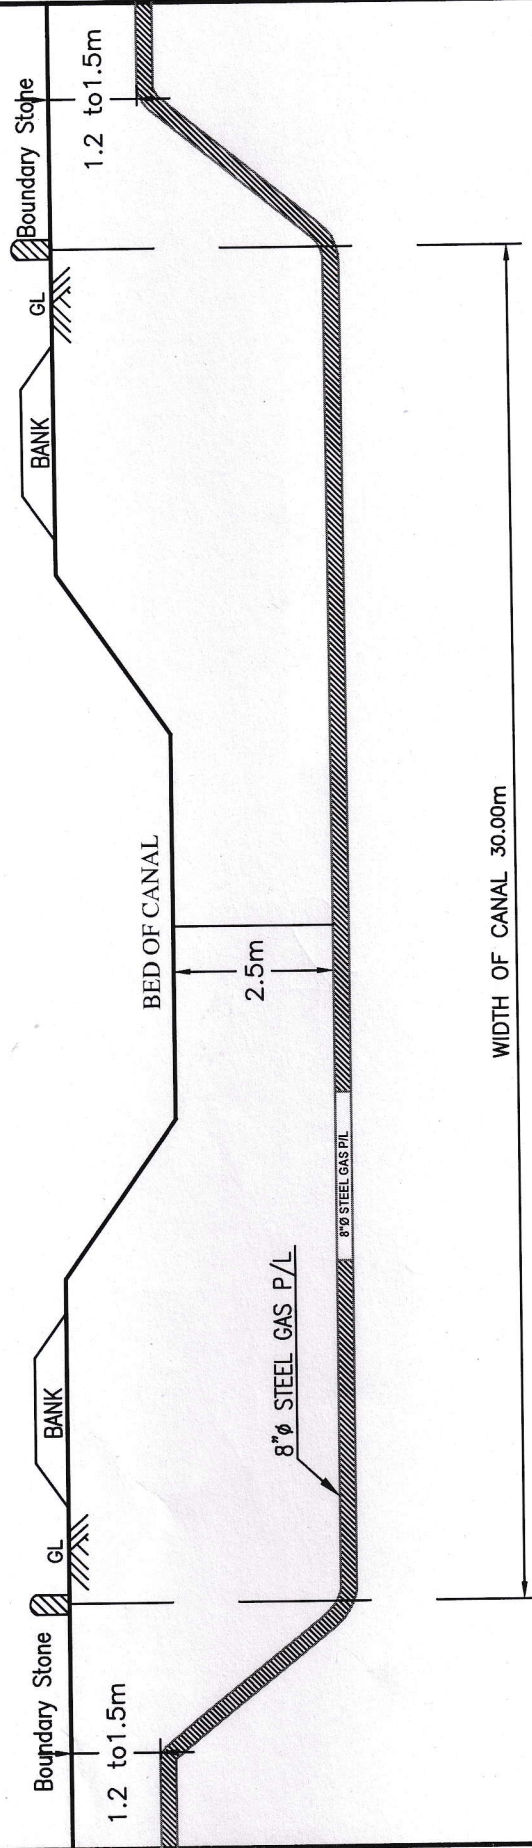

PROPOSED GAS PIPELINE

PROTECTED FOREST AREA



For IRM Energy Private Limited

Prashant Sagar  
Executive Vice President-Projects

COUNTER SIGNED

Divisional Forest Officer  
Patiala Forest Division  
PATIALA

27 SEP 2022

Proposed 8" Ø Steel Gas P/L

From Chanakya Diary to Chattarpur Village Connectivity (LINE-1)


ANNEXURE-31

DETAILS OF P/L WITHIN PROTECTED FOREST LAND LIMIT

CS-02

TYPICAL CROSS SECTION OF PIPELINE ACROSS ASP. ROAD NEAR AMLOH MINOR CANAL

FROM CH: 0.855 m TO CH: 865.00 m

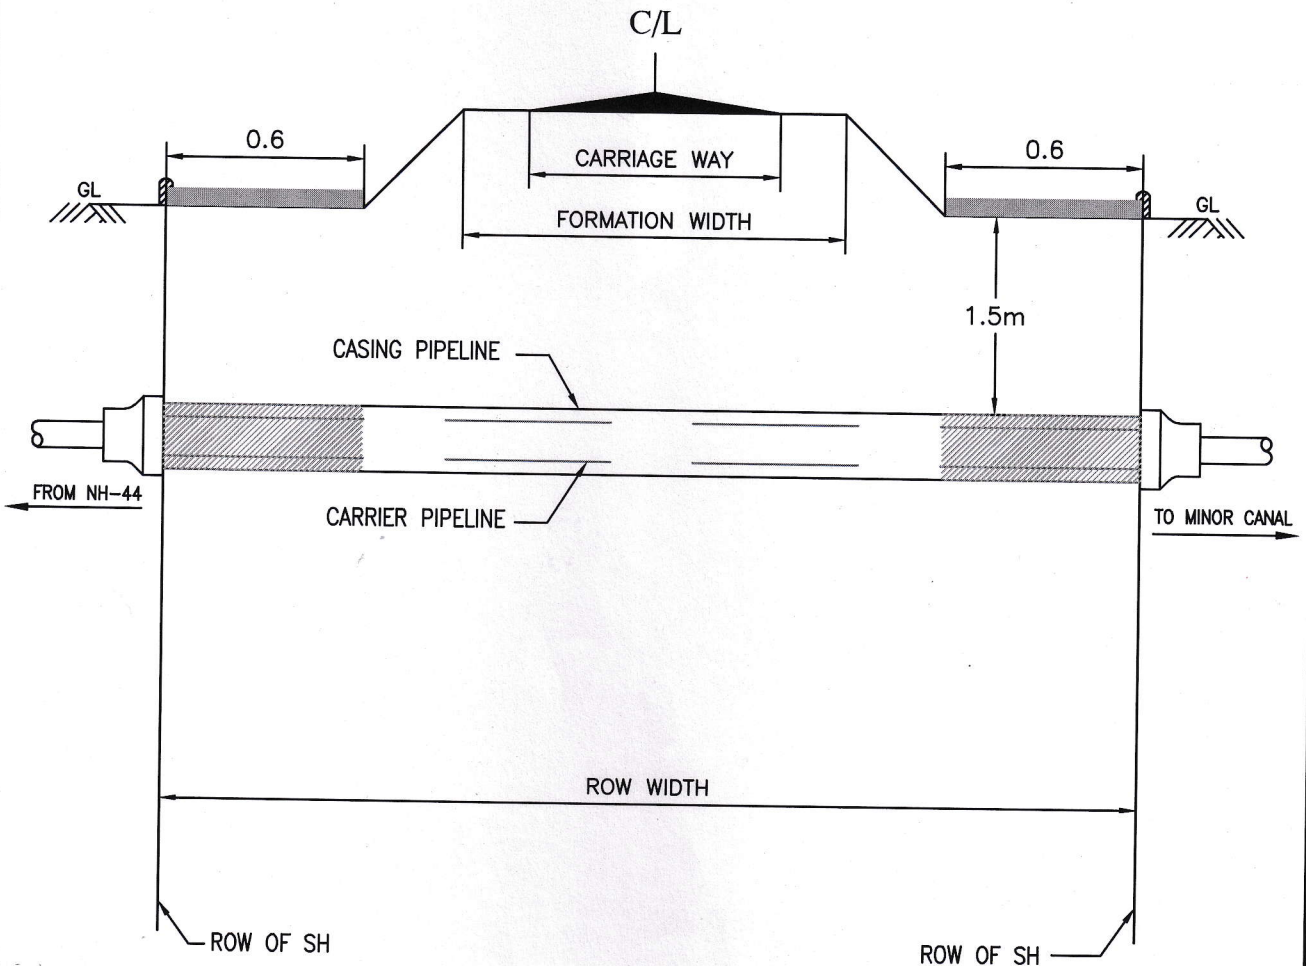

COUNTER SIGNED

Divisional Forest Officer  
Patiala Forest Division  
PATIALA

27 SEP 2022

PROPOSED GAS PIPELINE   
PROTECTED FOREST AREA 

For IRM Energy Private Limited

Prashant Sagar  
Executive Vice President-Projects



NOTE:-DIMENSIONS ARE IN METRES.

SCALE:-N.T.S

Proposed 8" Ø Steel Gas P/L

From Chanakya Dairy to Chattarpur Village Connectivity (LINE-1)


ANNEXURE-31

DETAILS OF P/L WITHIN PROTECTED FOREST LAND LIMIT


CS-01

TYPICAL CROSS SECTION OF PIPELINE ALONG CHANAKYA DAIRY TO AMLOH MINOR CANAL

FROM CH: 0.00 m TO CH: 855.00 m

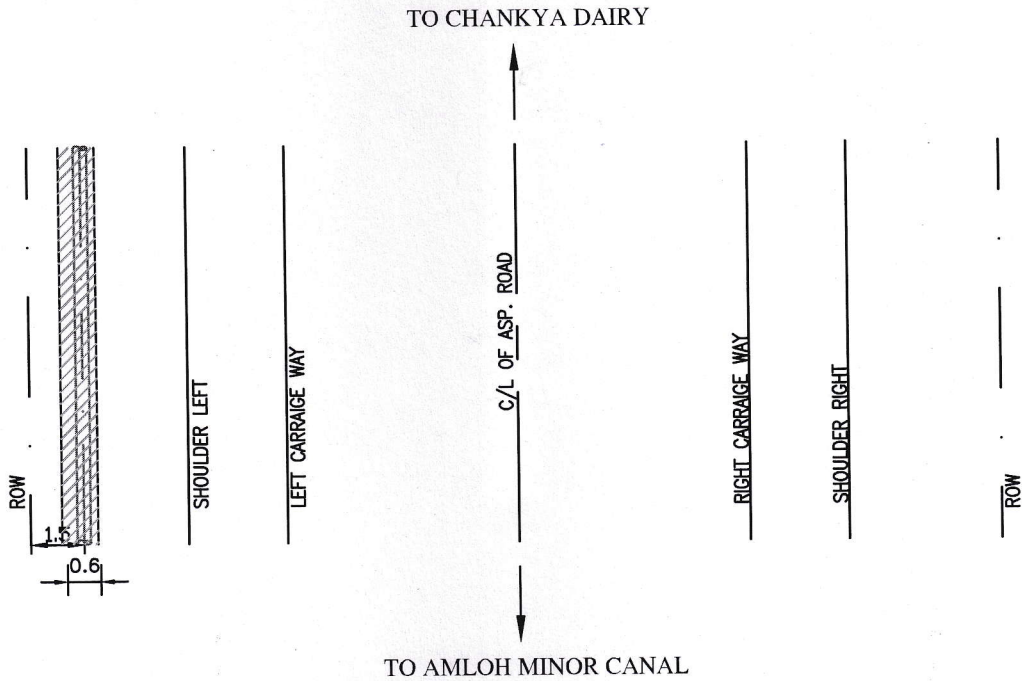

PLAN

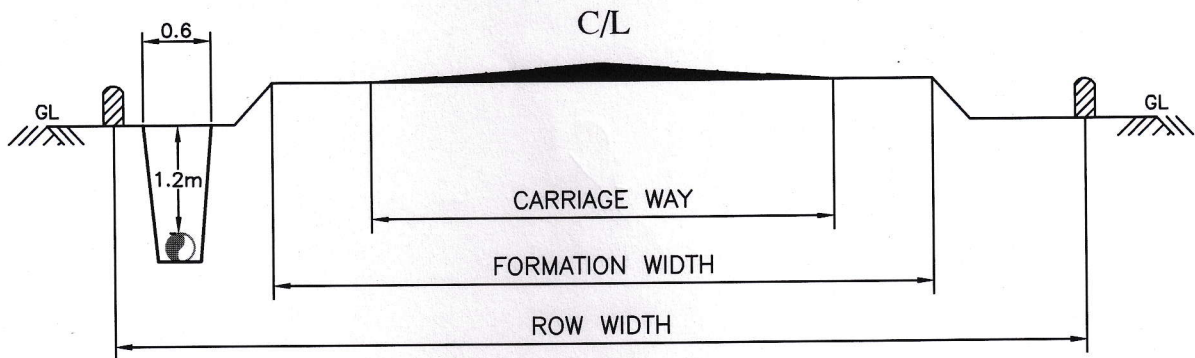

CROSS SECTION OF ROAD

COUNTER SIGNED

Divisional Forest Officer  
Patiala Forest Division

27 SEP 2022

PATIALA

NOTE:-DIMENSIONS ARE IN METRES

SCALE:-N.T.S

PROPOSED GAS PIPELINE   
PROTECTED FOREST AREA 

For IRM Energy Private Limited

Prashant Sagar  
Executive Vice President-Projects

