
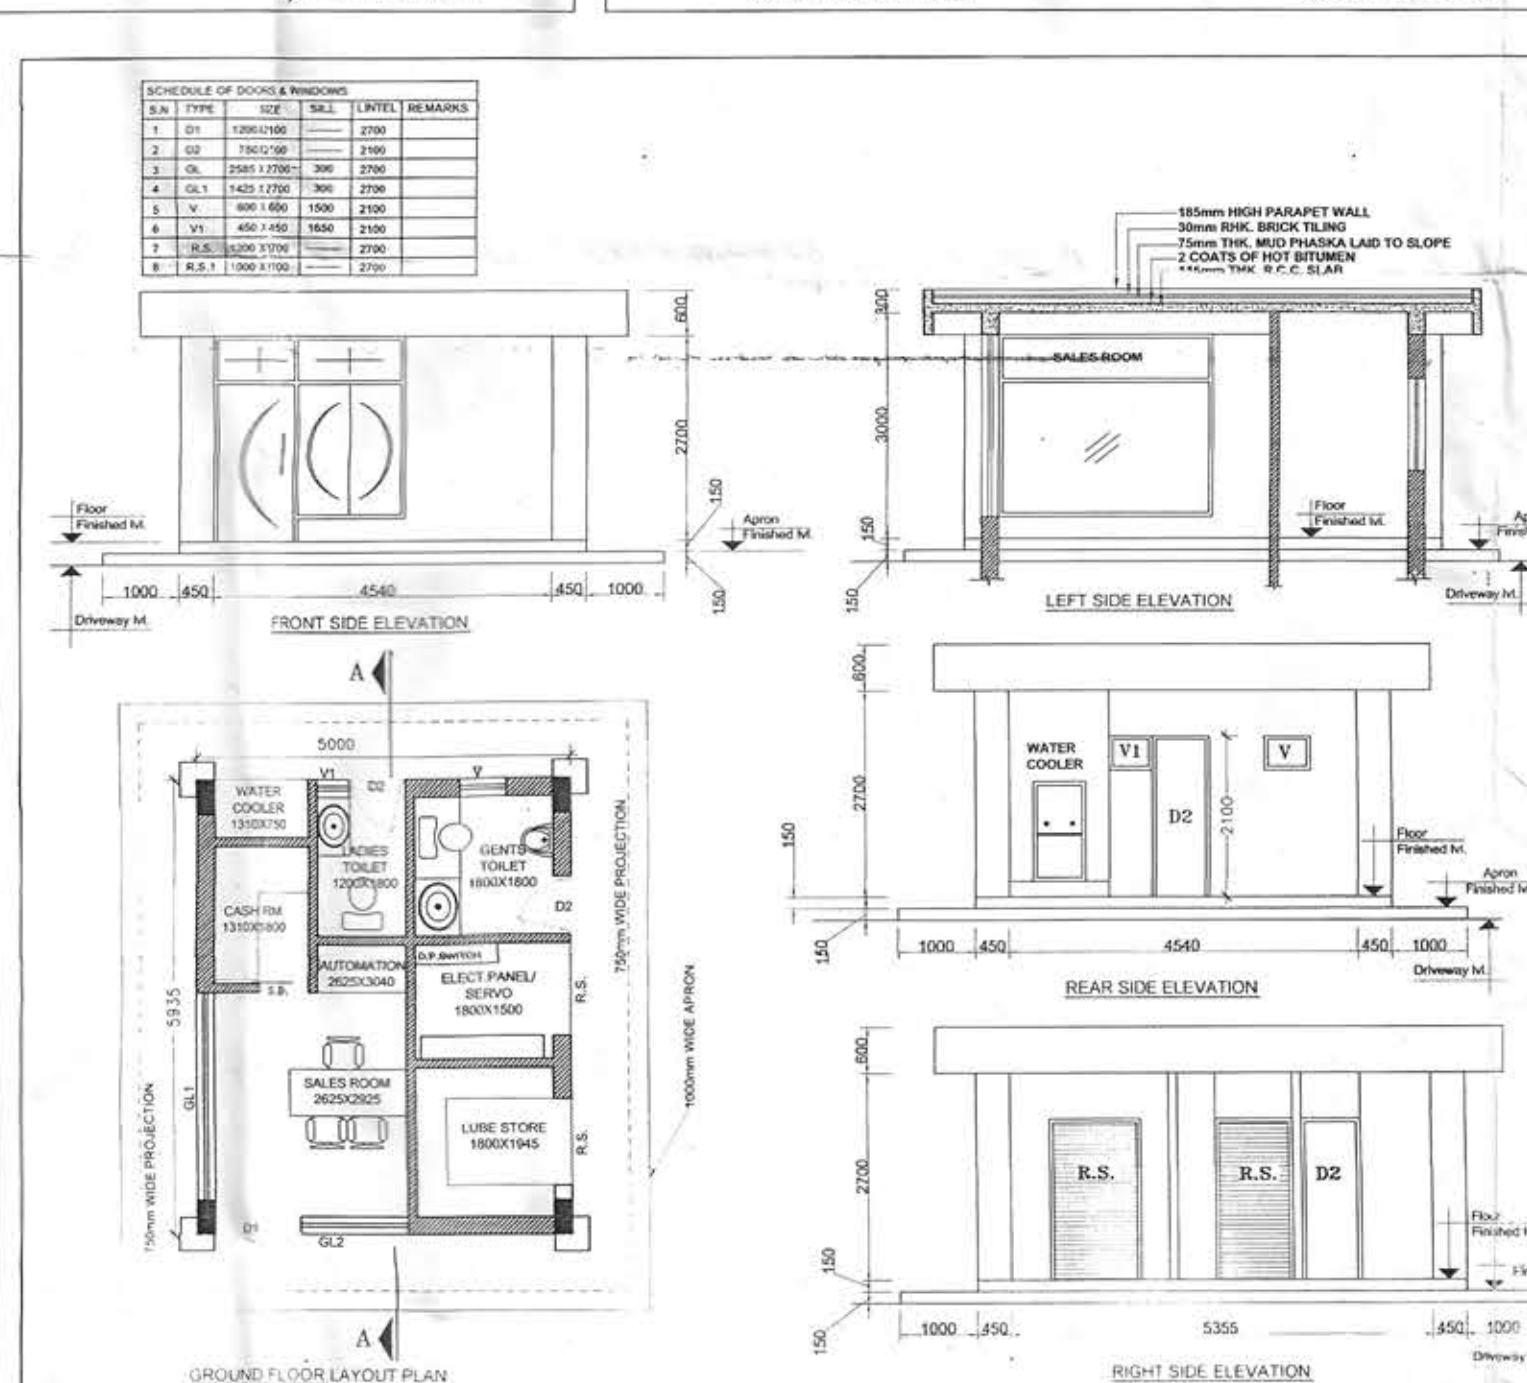
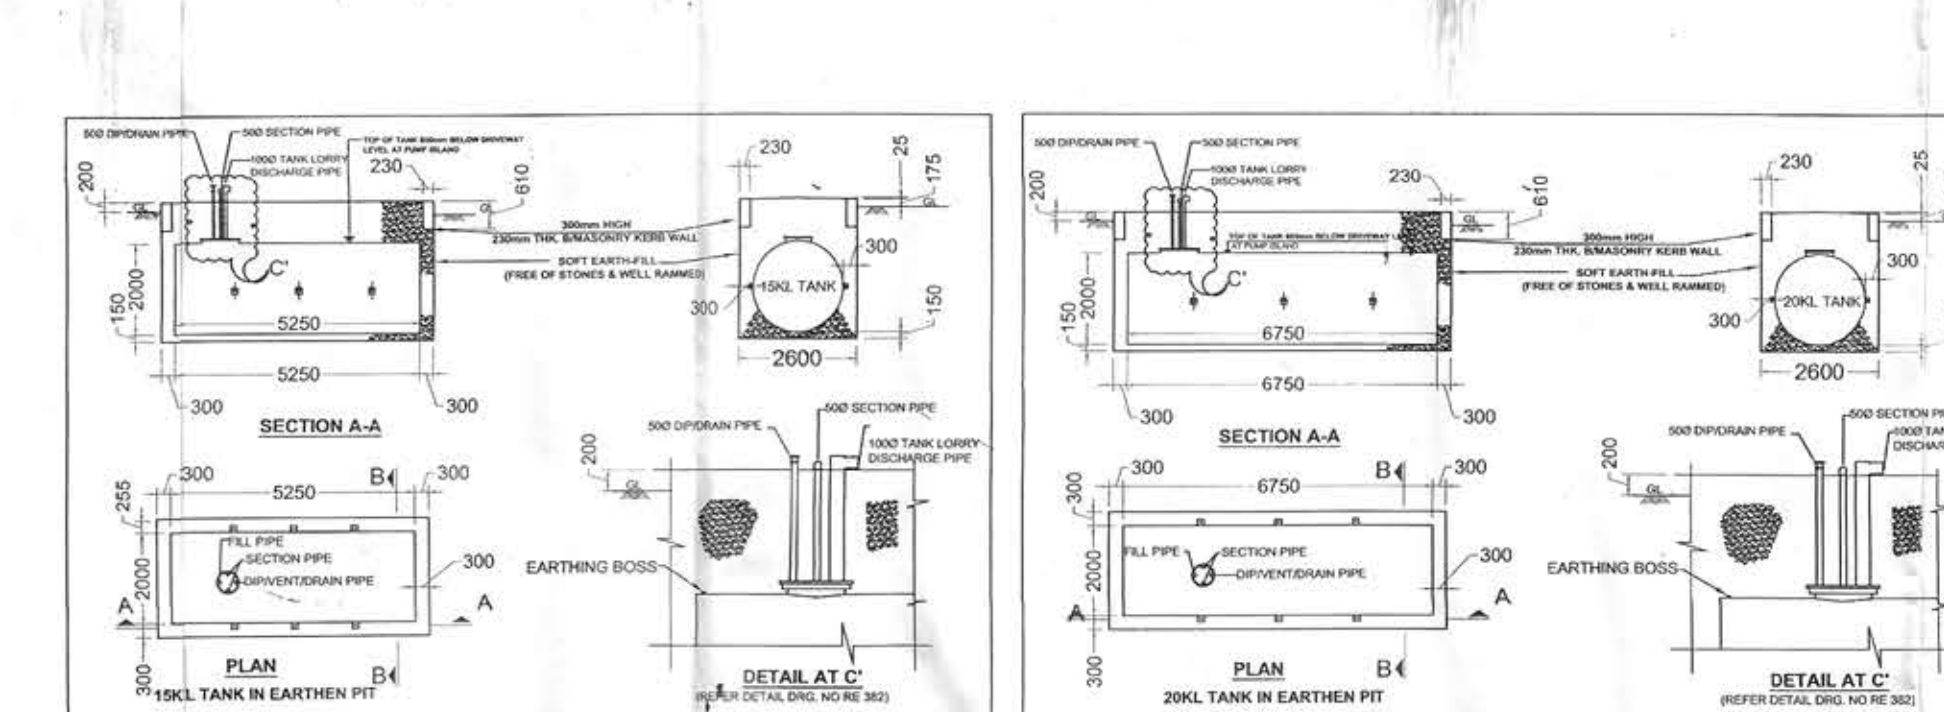


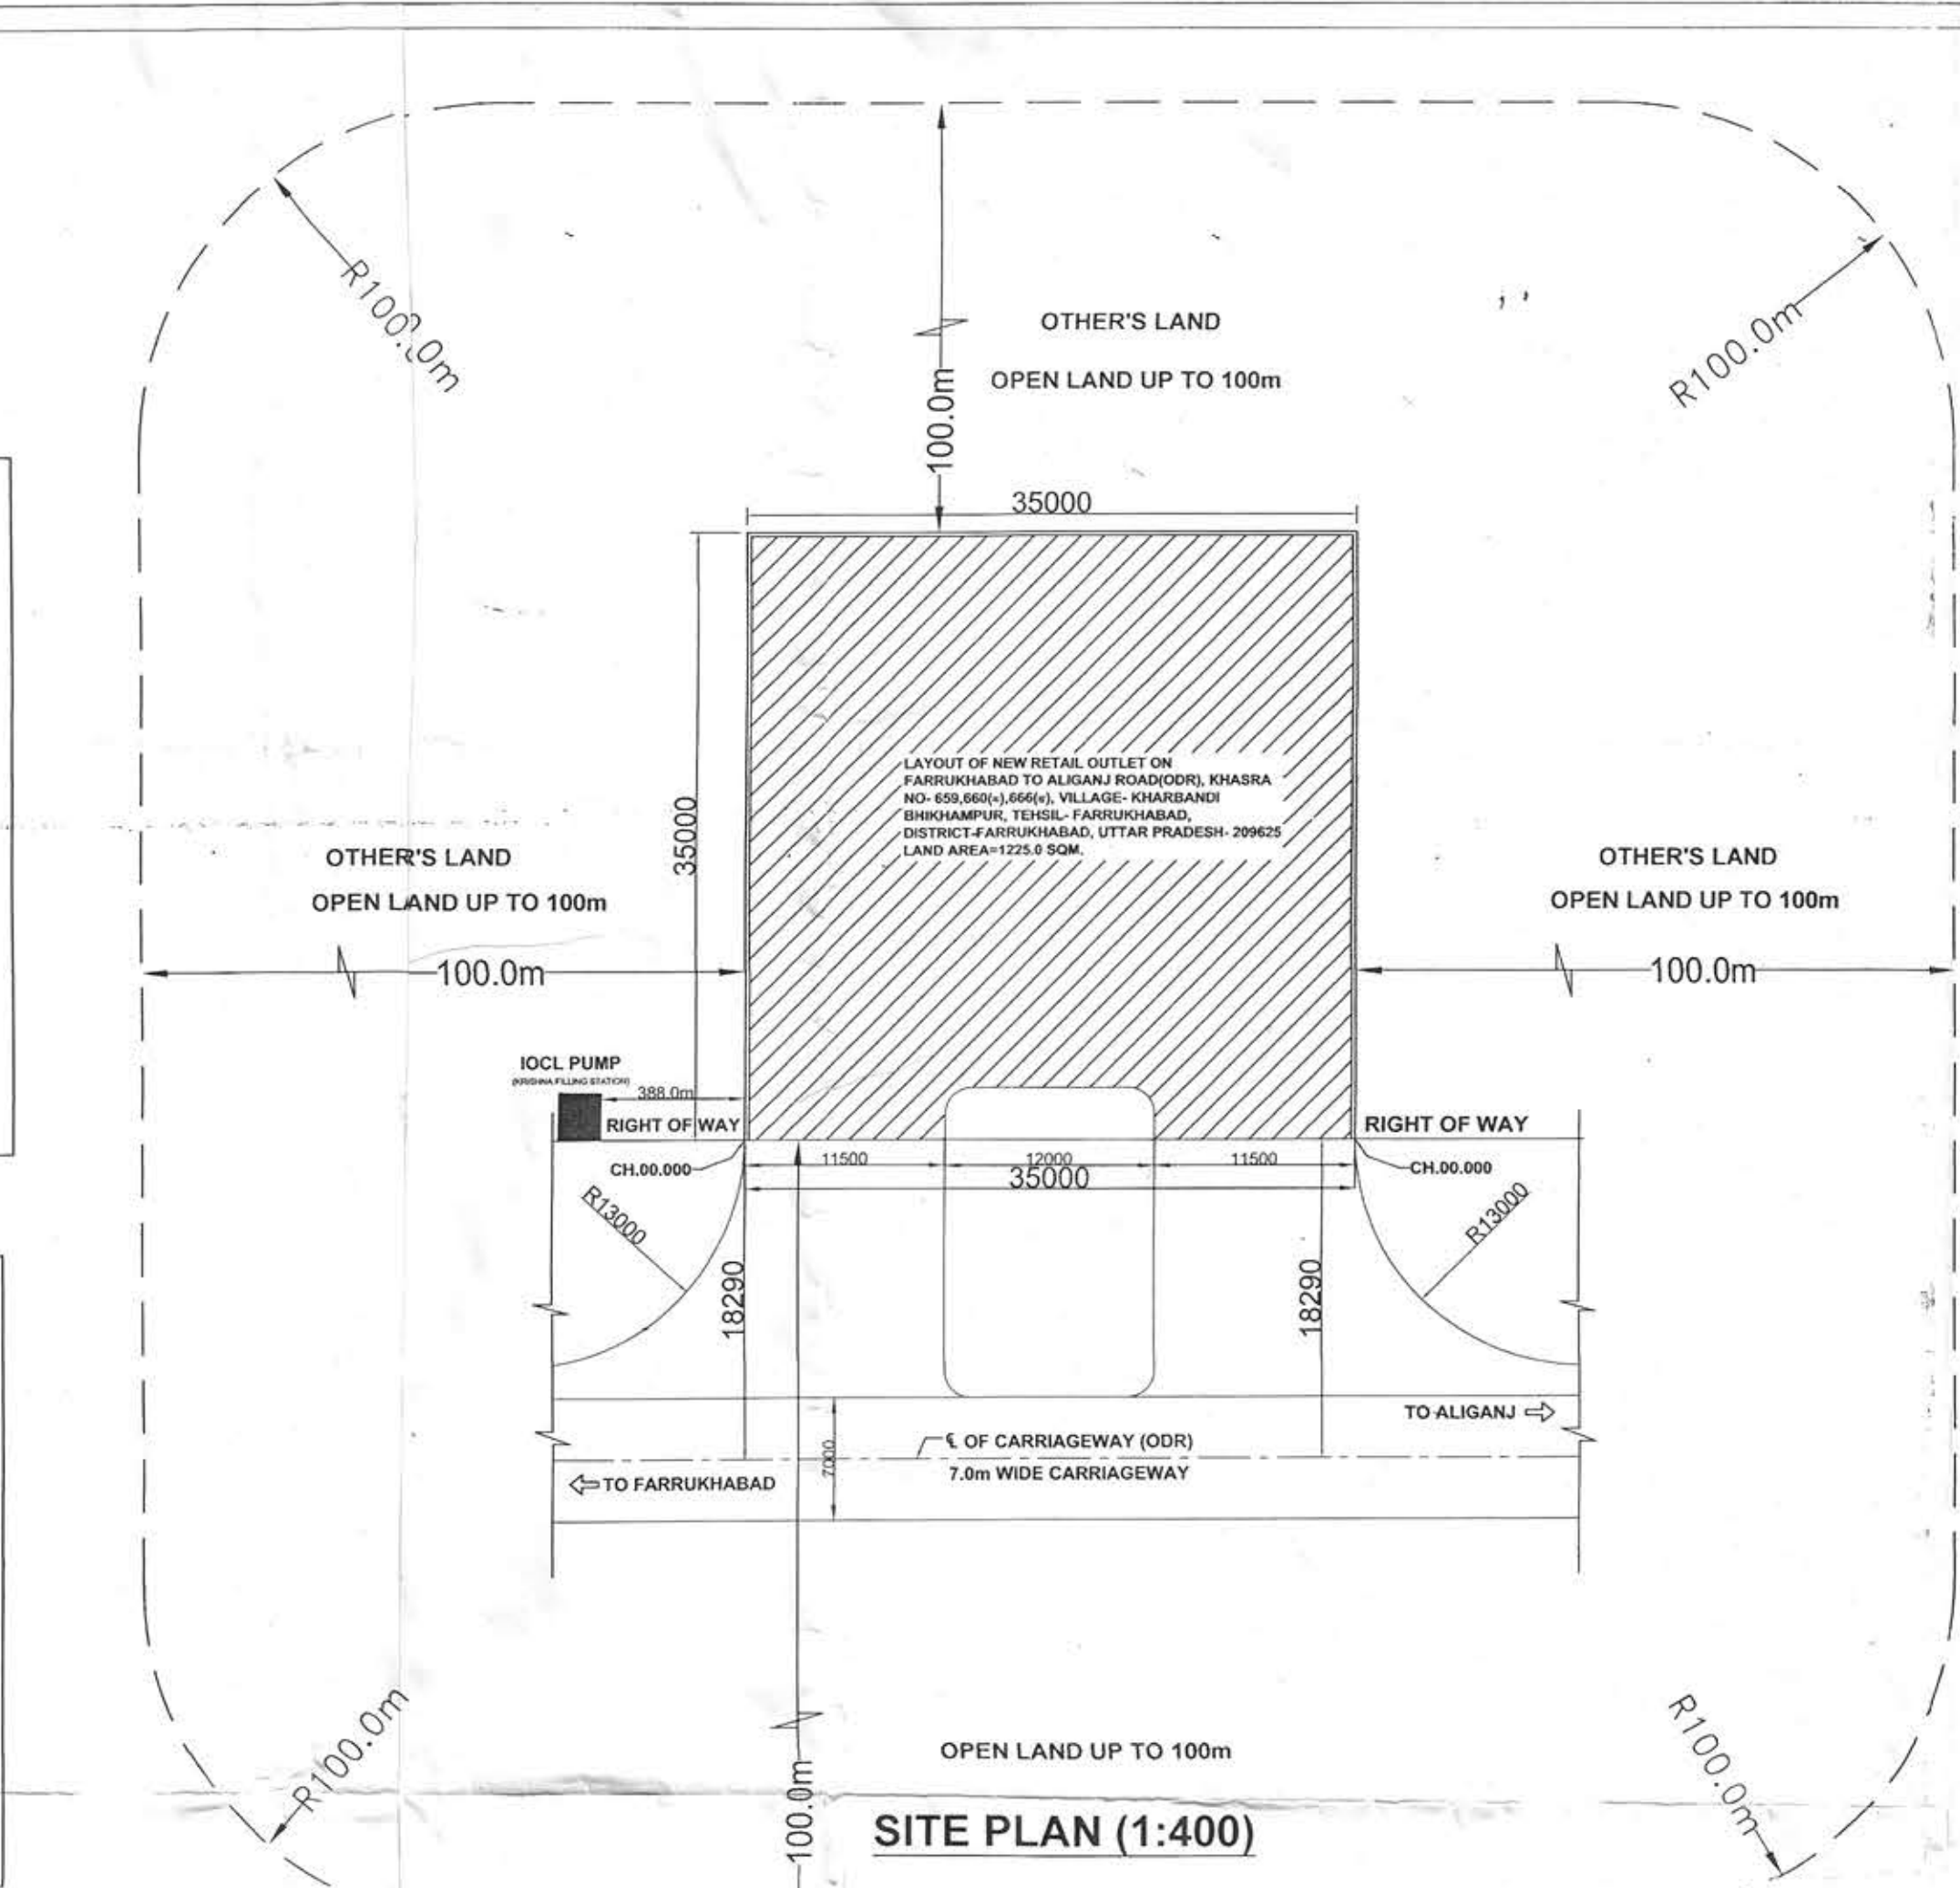

अद्योदेश्य अभियन्ता
कमान्डर, अल्लवाबाद नुसल, तेलंगणा
१५

५२०५१०३१

THE TEST SHOULD BE MAINTAINED AT A CONTROLLED PRESSURE OF
OF 0.38 Kg/Sq. cm. FOR 2 HOURS.

14. DIP RODS SUPPLIED WITH THE TANK FOR THE TYPE OF INSTALLATION
SHOULD BE 3280mm LONG INSTEAD OF 2350mm.

15. FABRICATION THICKNESS OF SHELL PLATE AND END PLATE OF
TANK 20KL SHELL -6mm END -8mm

16. TANKS CONFORM TO 124.125 & 131 OF THE PR-2002.

17. ALL LIGHT POLES ARE FITTED AS PER APPROVAL OF C.C.O.E. NAGPUR
VILE LETTER NO.PL-11(MB) DT. 26-11-1993.

18. NATURAL DOWN SLOPE FROM EDGE OF THE METAL ROAD TO
CULVERT ON APPROACHES WILL MAINTAIN FREE FLOW OF WATER
TOWARDS DRAIN.

19. SITE MEETS APPLICABLE IRC:12-1983 NORMS LATEST AMENDMENTS.

20. E V = EXTENDED VENT PIPES

21. THE PROPOSED SITE IS FREE FROM ANY TYPE OF LITIGATION AND
NO CASE IS PENDING IN ANY COURT OF LAW.

22. THERE IS NO OVERHEAD H.T. LINE PASSING THROUGH THE PLOT.

23. DRAWING PREPARED AS PER UP GOVERNMENT LATEST NORMS WIDE
LETTER NO. 1882/23-12-1935/17TC DATED 04.12.19 (FIG. 5)

24. APPLICABLE I.R.C. NORMS ARE MET.

150

IN CHARGE
OFFICE P/PE

PUMP DETAIL:		
S.No.	PRODUCT	CLASS
1-MPD	MS/HSD	A/B
2-MPD	MS/HSD	A/B
TANK DETAILS		

TANK TABLE:					
S-NO.	PRODUCT	CAPACITY	LENGTH	DIA	REMARK
T-1	HSD	20KL	6750	2000	IN EARTHEN PIT
T-2	MS	15KL	5250	2000	IN EARTHEN PIT

LOCATION :
LAYOUT OF NEW RETAIL OUTLET ON FARRUKHABAD TO ALIGANJ
ROAD(ODR), KHASRA NO- 659,660 (क), 666 (क), VILLAGE- KHARBANDI
BHIKHAMPUR, TEHSIL- FARRUKHABAD, DISTRICT-FARRUKHABAD, UTTAR
PRADESH- 209625
LAND AREA=1225 0.50M.

DRAWING TITLE : LAY OUT PLAN OF NEW RETAIL OUTLET	DRAWING NO. :
	DATE :

 Bhorat Petroleum	Date	AS SHOWN ABOVE
	Date	Jul-2020
	Drawing No.	CEMG/BPCL/2020/Jul/65
		

CONSULTANTS:-
CCEM ENGINEERS & CONSULTANTS PVT.
 1st Floor, Eilers Complex, Khandari Xing, Surya Nagar,
 Agra 282 002, U.P. India
 Tel :- +91 562 250383
 E-mail :- nirman02@gmail.com/info@cemgindia.com
 Web: www.cemgindia.com

विश्वकर्मा इंजीनियर्स
Visual Kumar
 सहायक प्रबंधक (रिटेल)
 लिटमैन, मैनेजर (एंग्रो) रिटेल
 भारतीय पेट्रोलियम कॉर्पोरेशन लिमिटेड
 भारतीय पेट्रोलियम कॉर्पोरेशन लिमिटेड
 महाराष्ट्र-201006 (U.P.)

Amad 29/9/21

Sania Arora
 Territory Manager (Retail)
 Bharat Petroleum Corporation Ltd.